


CAIN HILL ROAD PROFILE

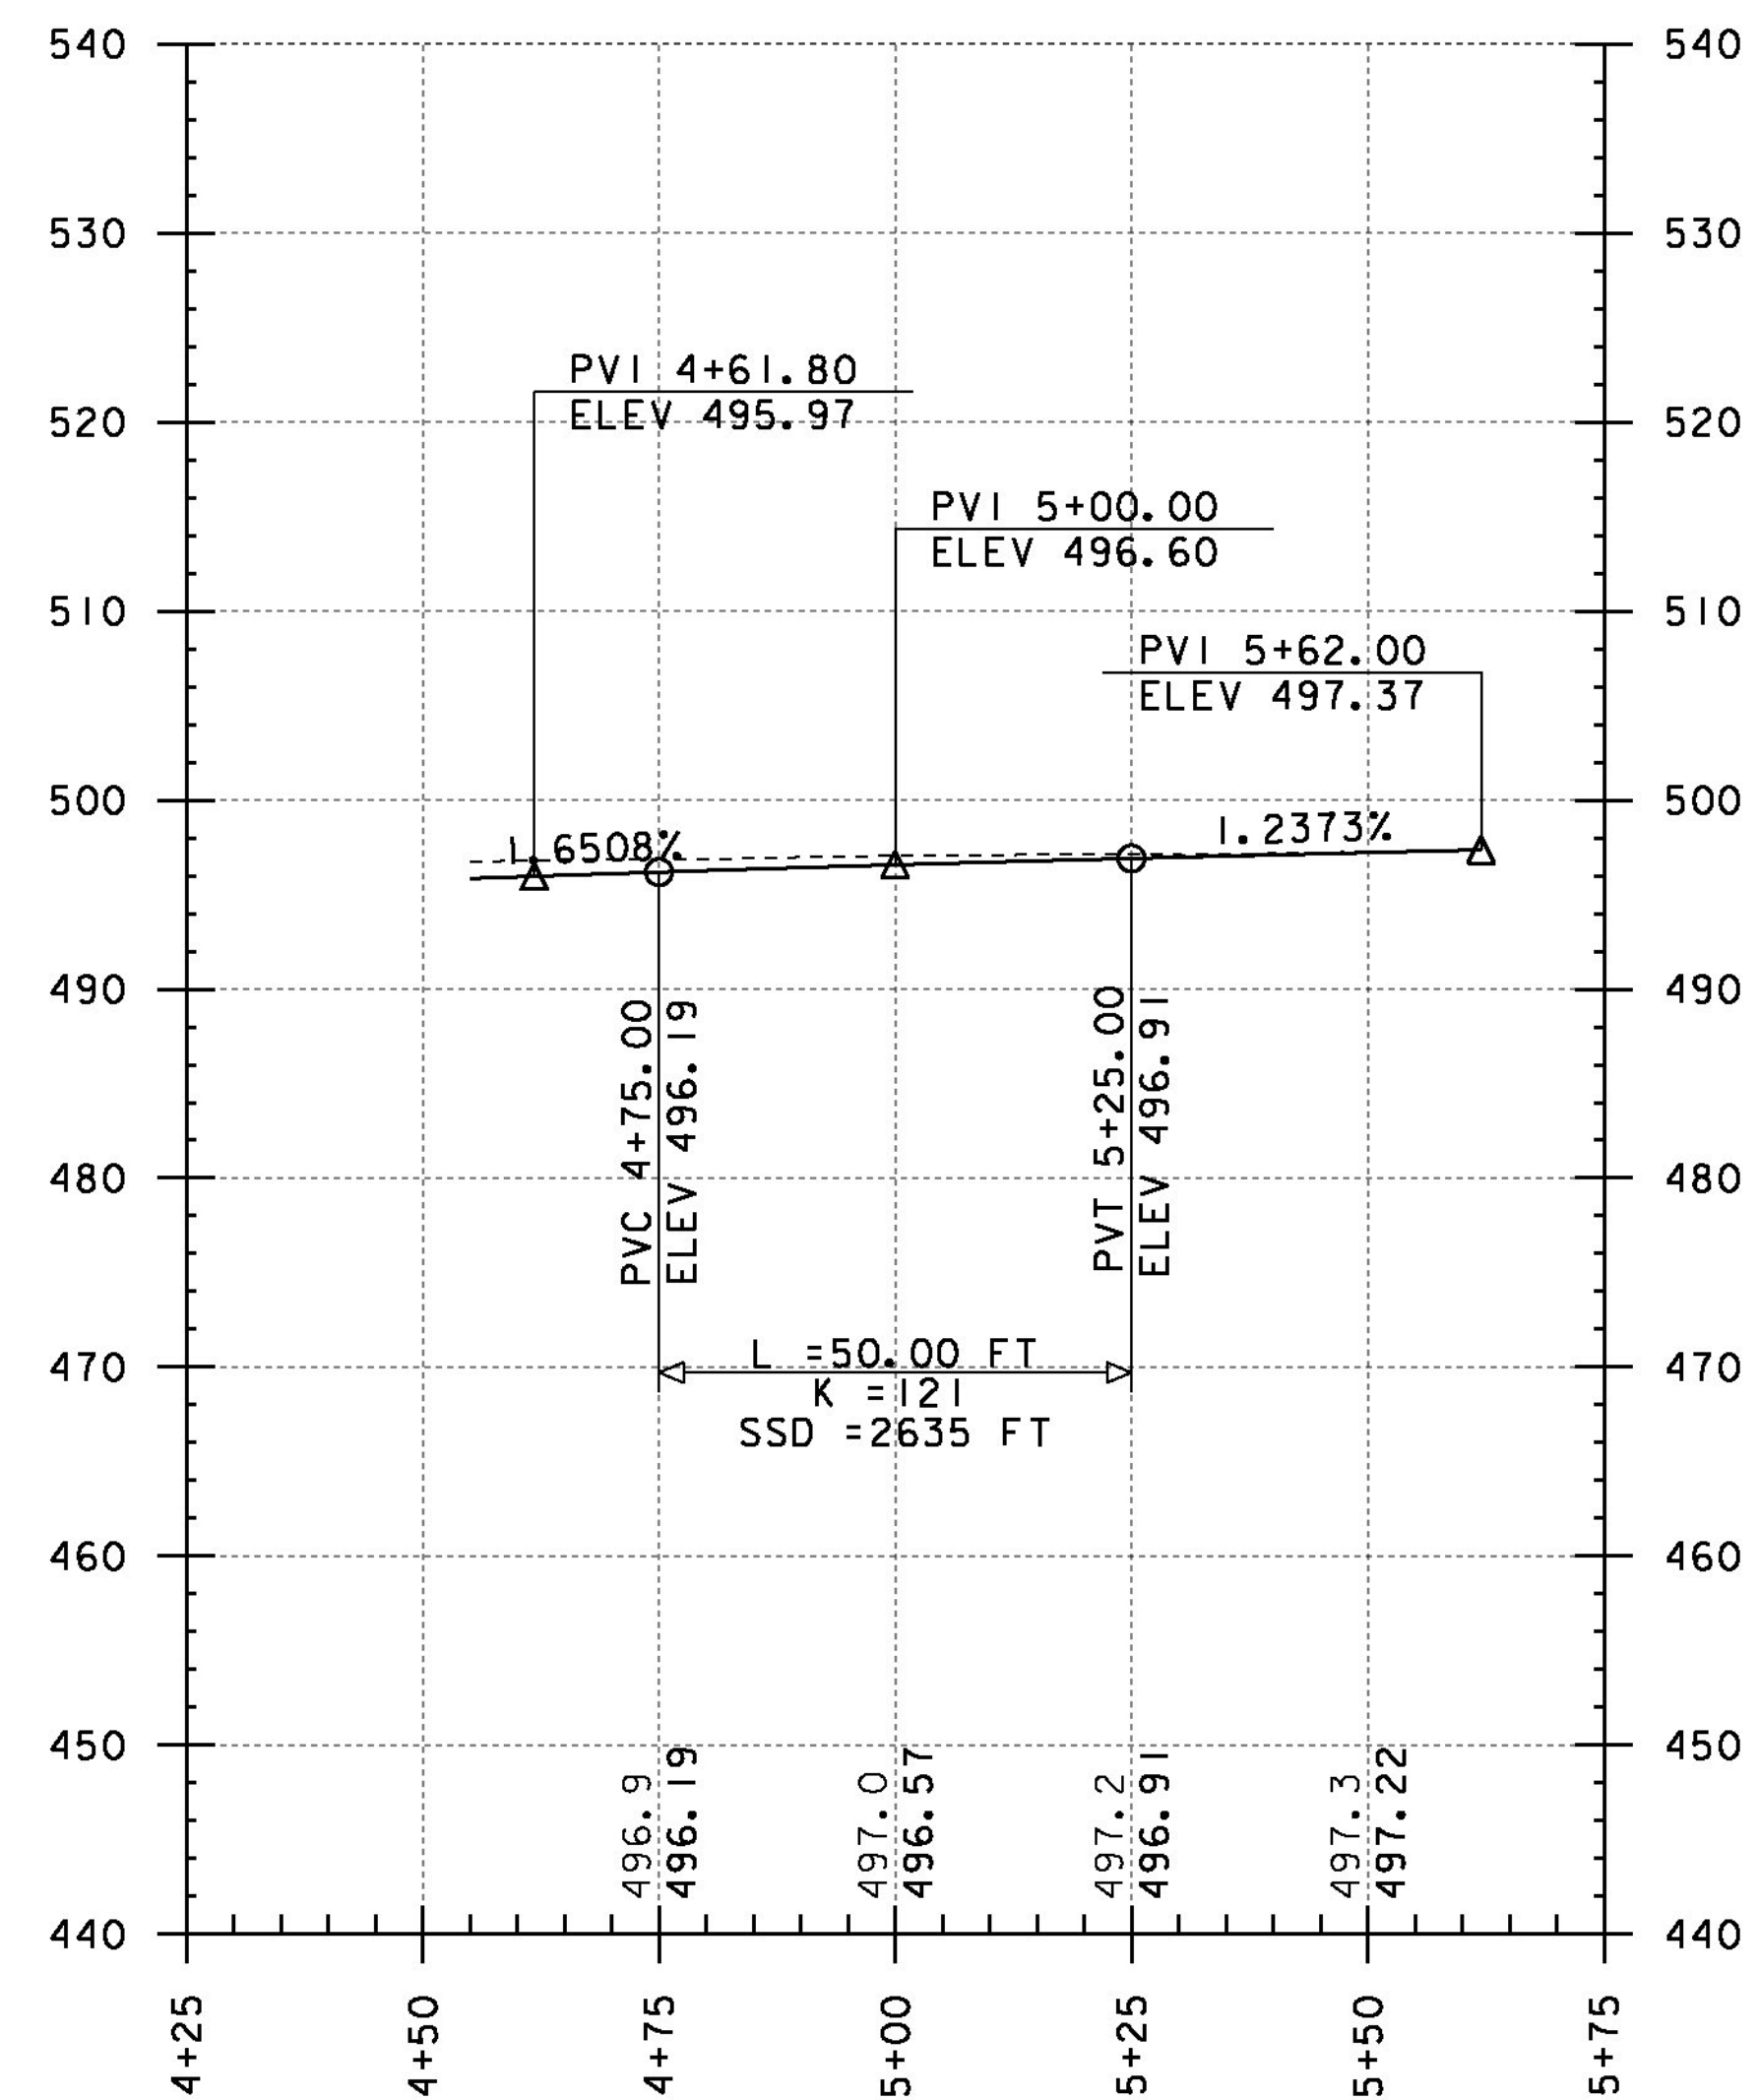

PUMPHOUSE ROAD PROFILE

THE GRADES SHOWN TO THE NEAREST TENTH ARE THE ORIGINAL GROUND ELEVATIONS ALONG THE PROPOSED ALIGNMENT.

THE GRADES SHOWN TO THE NEAREST HUNDREDTH ARE THE FINISH GRADES ALONG THE PROPOSED ALIGNMENT.

PROJECT NAME:	BRISTOL
PROJECT NUMBER:	BRO 1445(32)
FILE NAME:	s05j352pro.dgn
PROJECT LEADER:	J. LACROIX
DESIGNED BY:	G. LAROCHE
SIDELINE PROFILES SHEET	
PLOT DATE:	04-JUN-2013
DRAWN BY:	G. LAROCHE
CHECKED BY:	T. FILLBACH
SHEET	12 OF 66