




51+25
BEGIN PROJECT

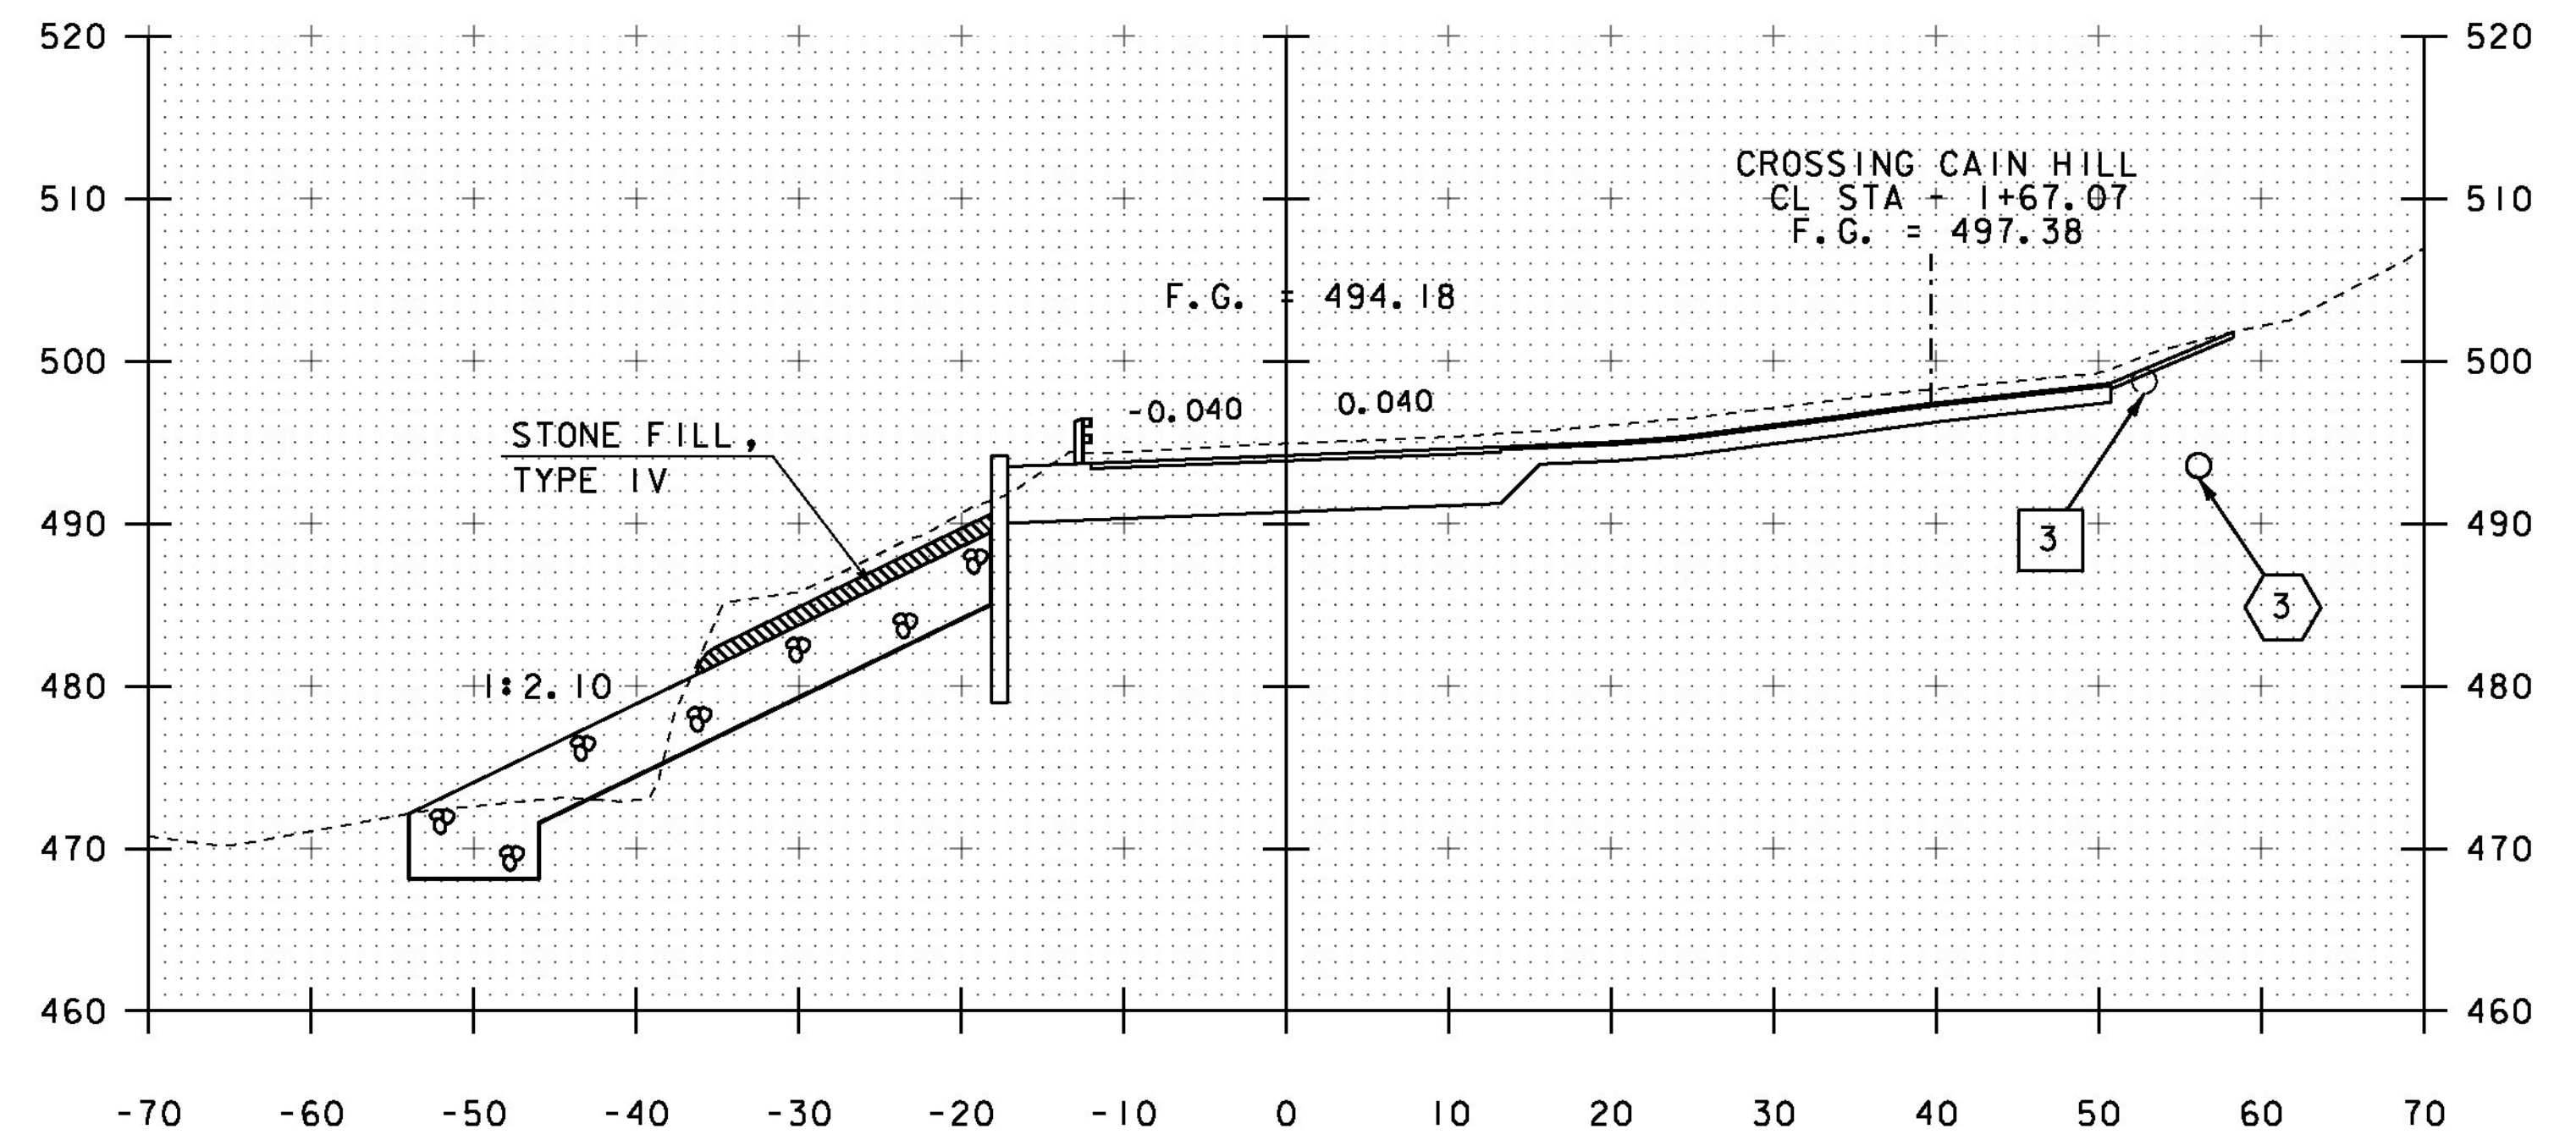

51+75

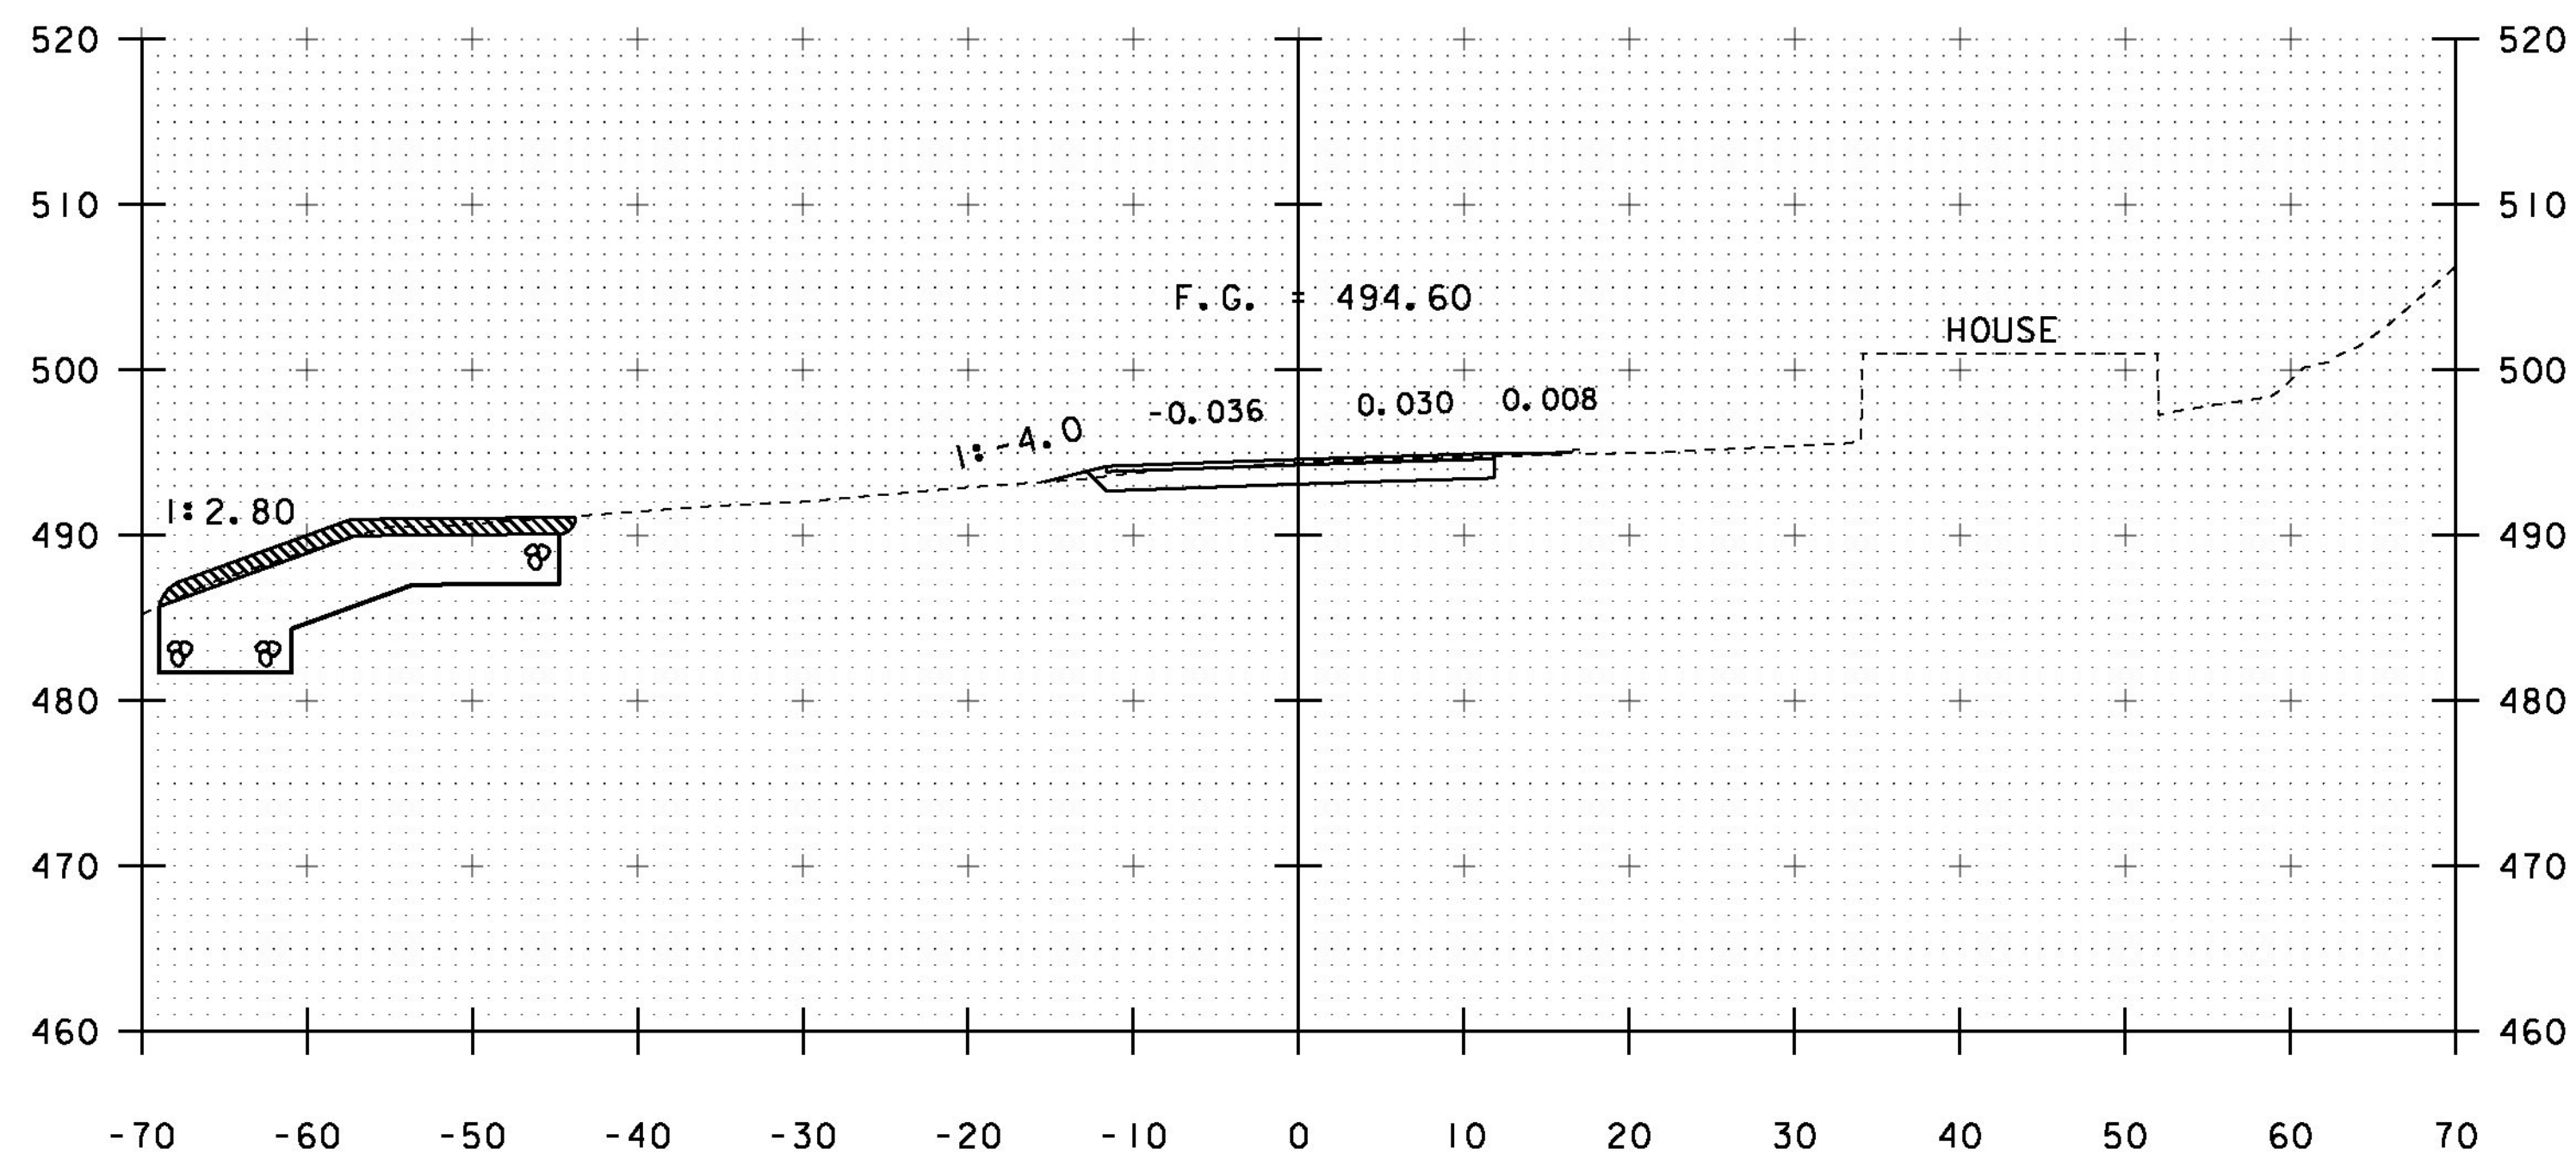

51+00

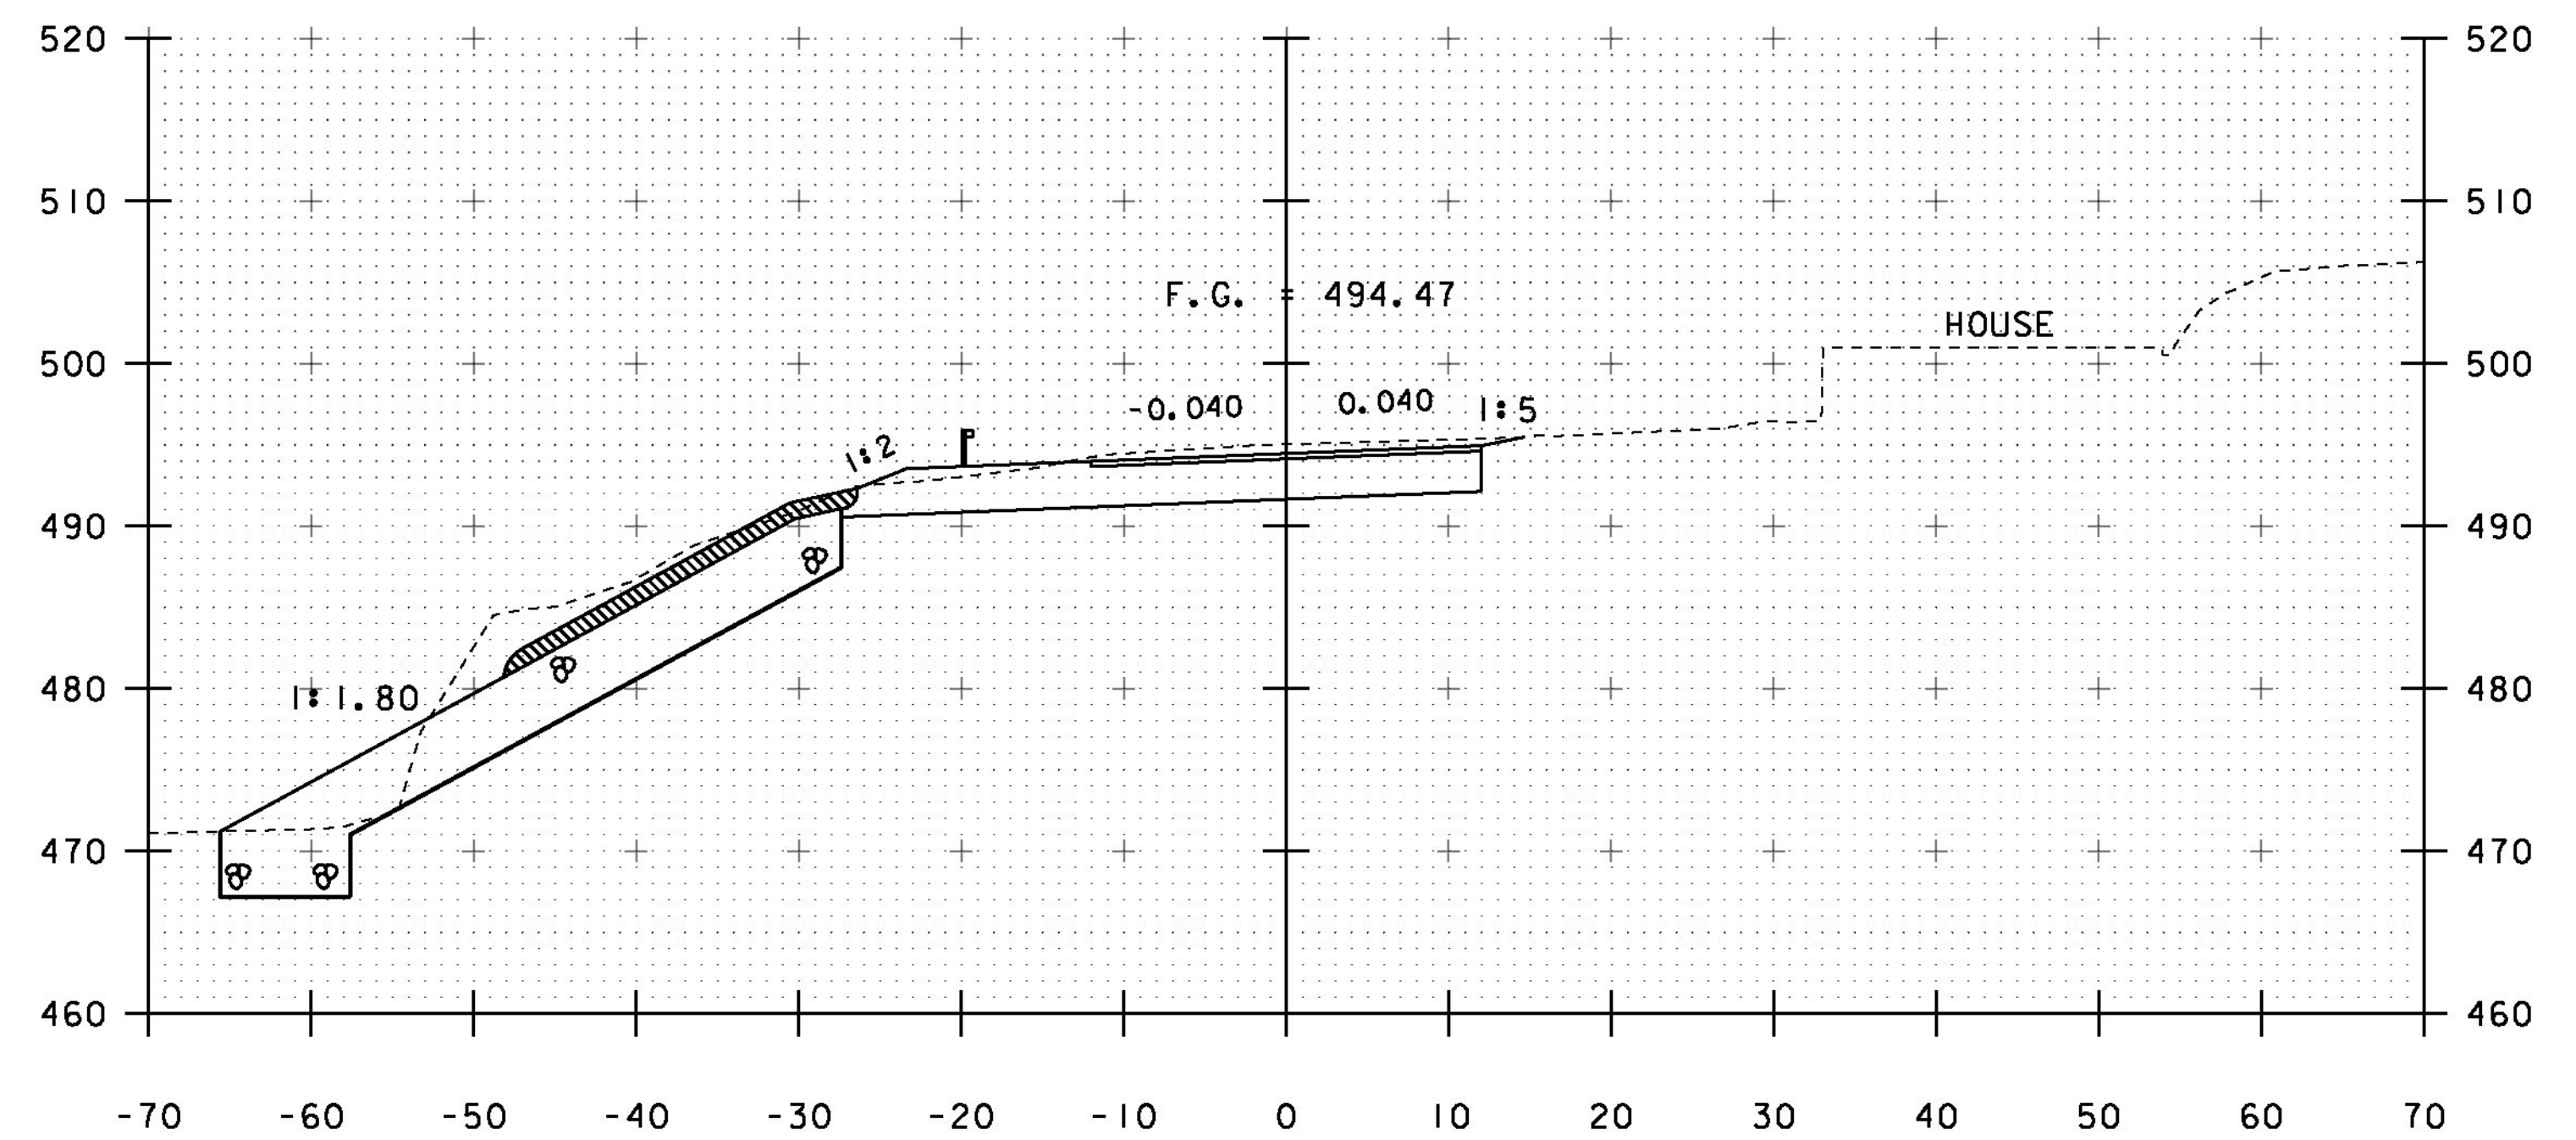

51+50

3 EXISTING 18" ACCGMP CULVERT

3 PROPOSED 18" PIPE OPTION
56'-2" RIGHT

STA. 51+00 TO STA. 51+75

PROJECT NAME: BRISTOL
PROJECT NUMBER: BRO 1445(32)

FILE NAME: s05j352xs2.dgn
PROJECT LEADER: J. LACROIX
DESIGNED BY: G. LAROCHE
MAINLINE SECTIONS *2

PLOT DATE: 04-JUN-2013
DRAWN BY: R. PELLET
CHECKED BY: T. FILLBACH
SHEET 46 OF 66