




55+00

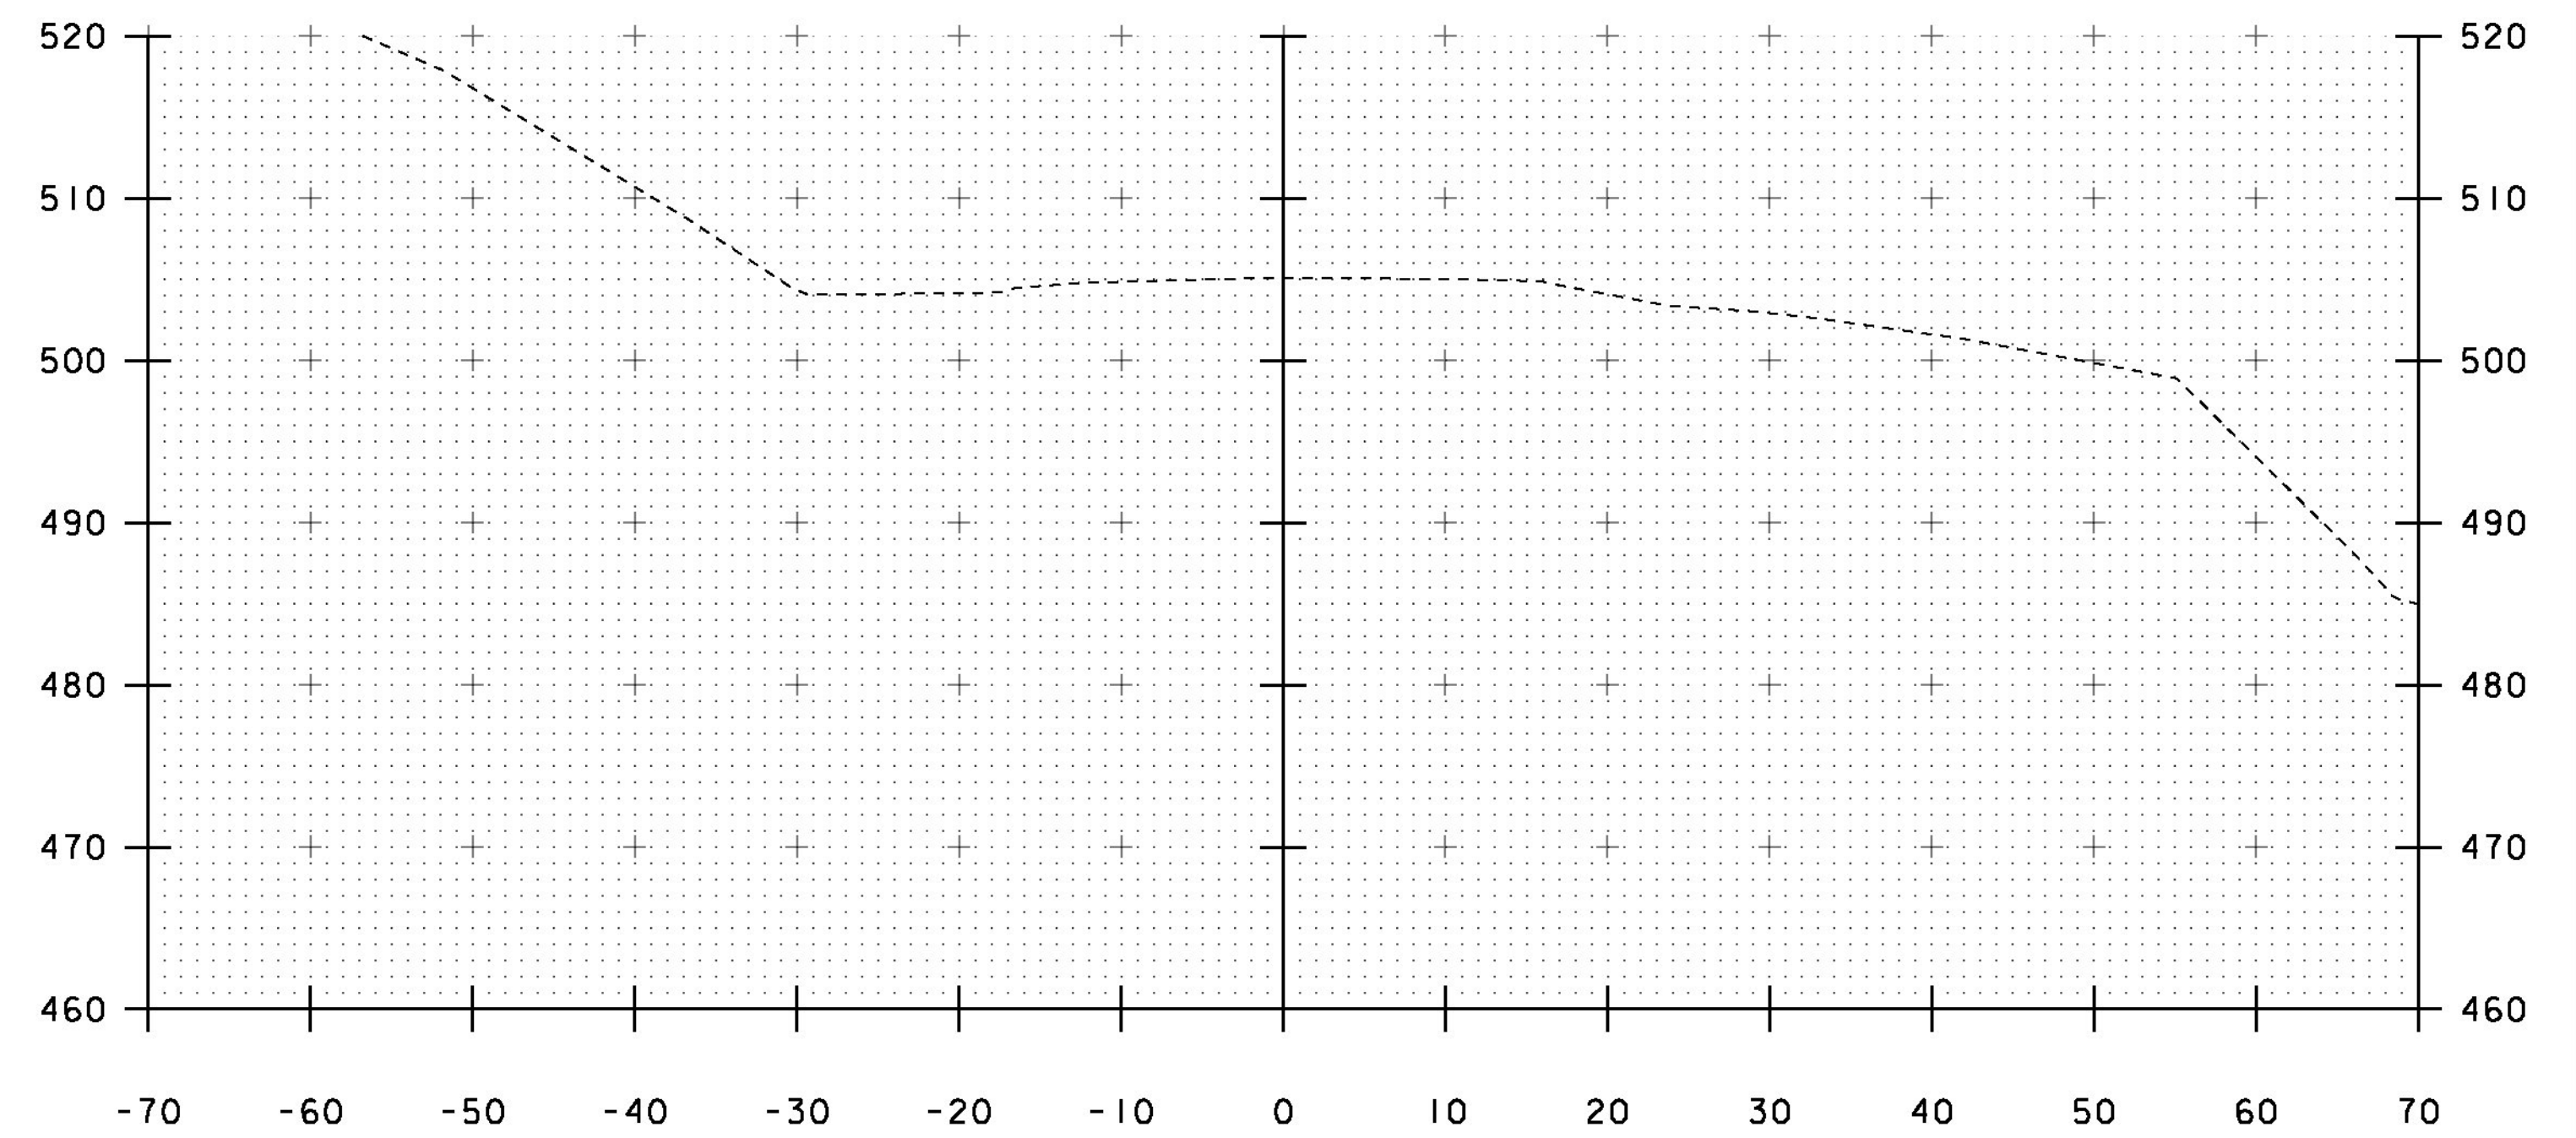

55+50

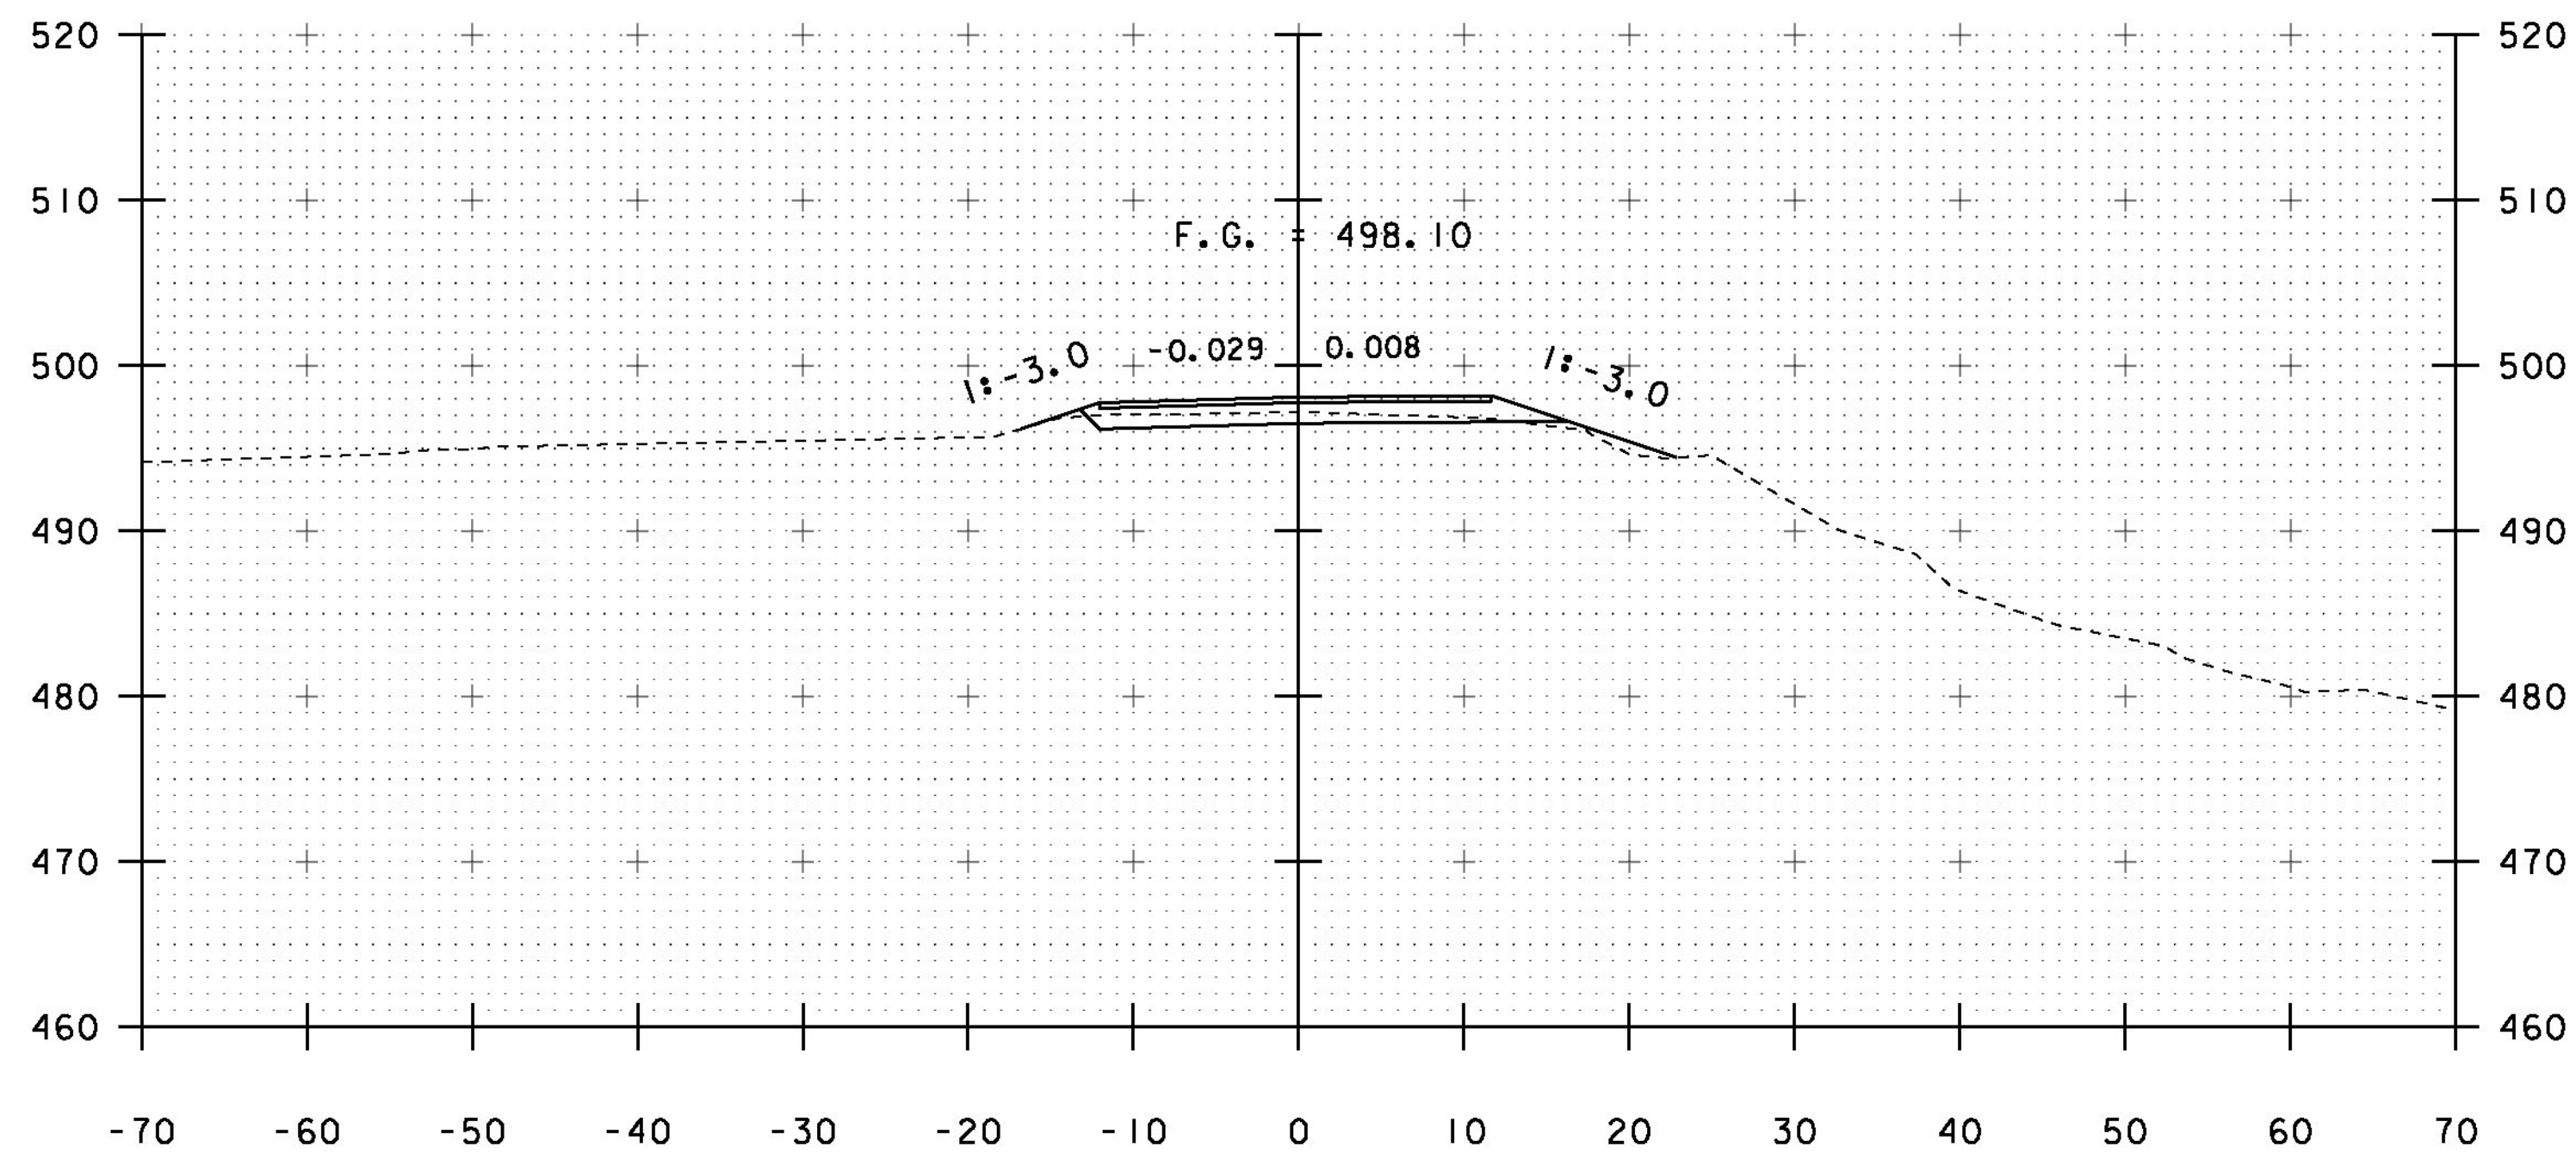

54+75

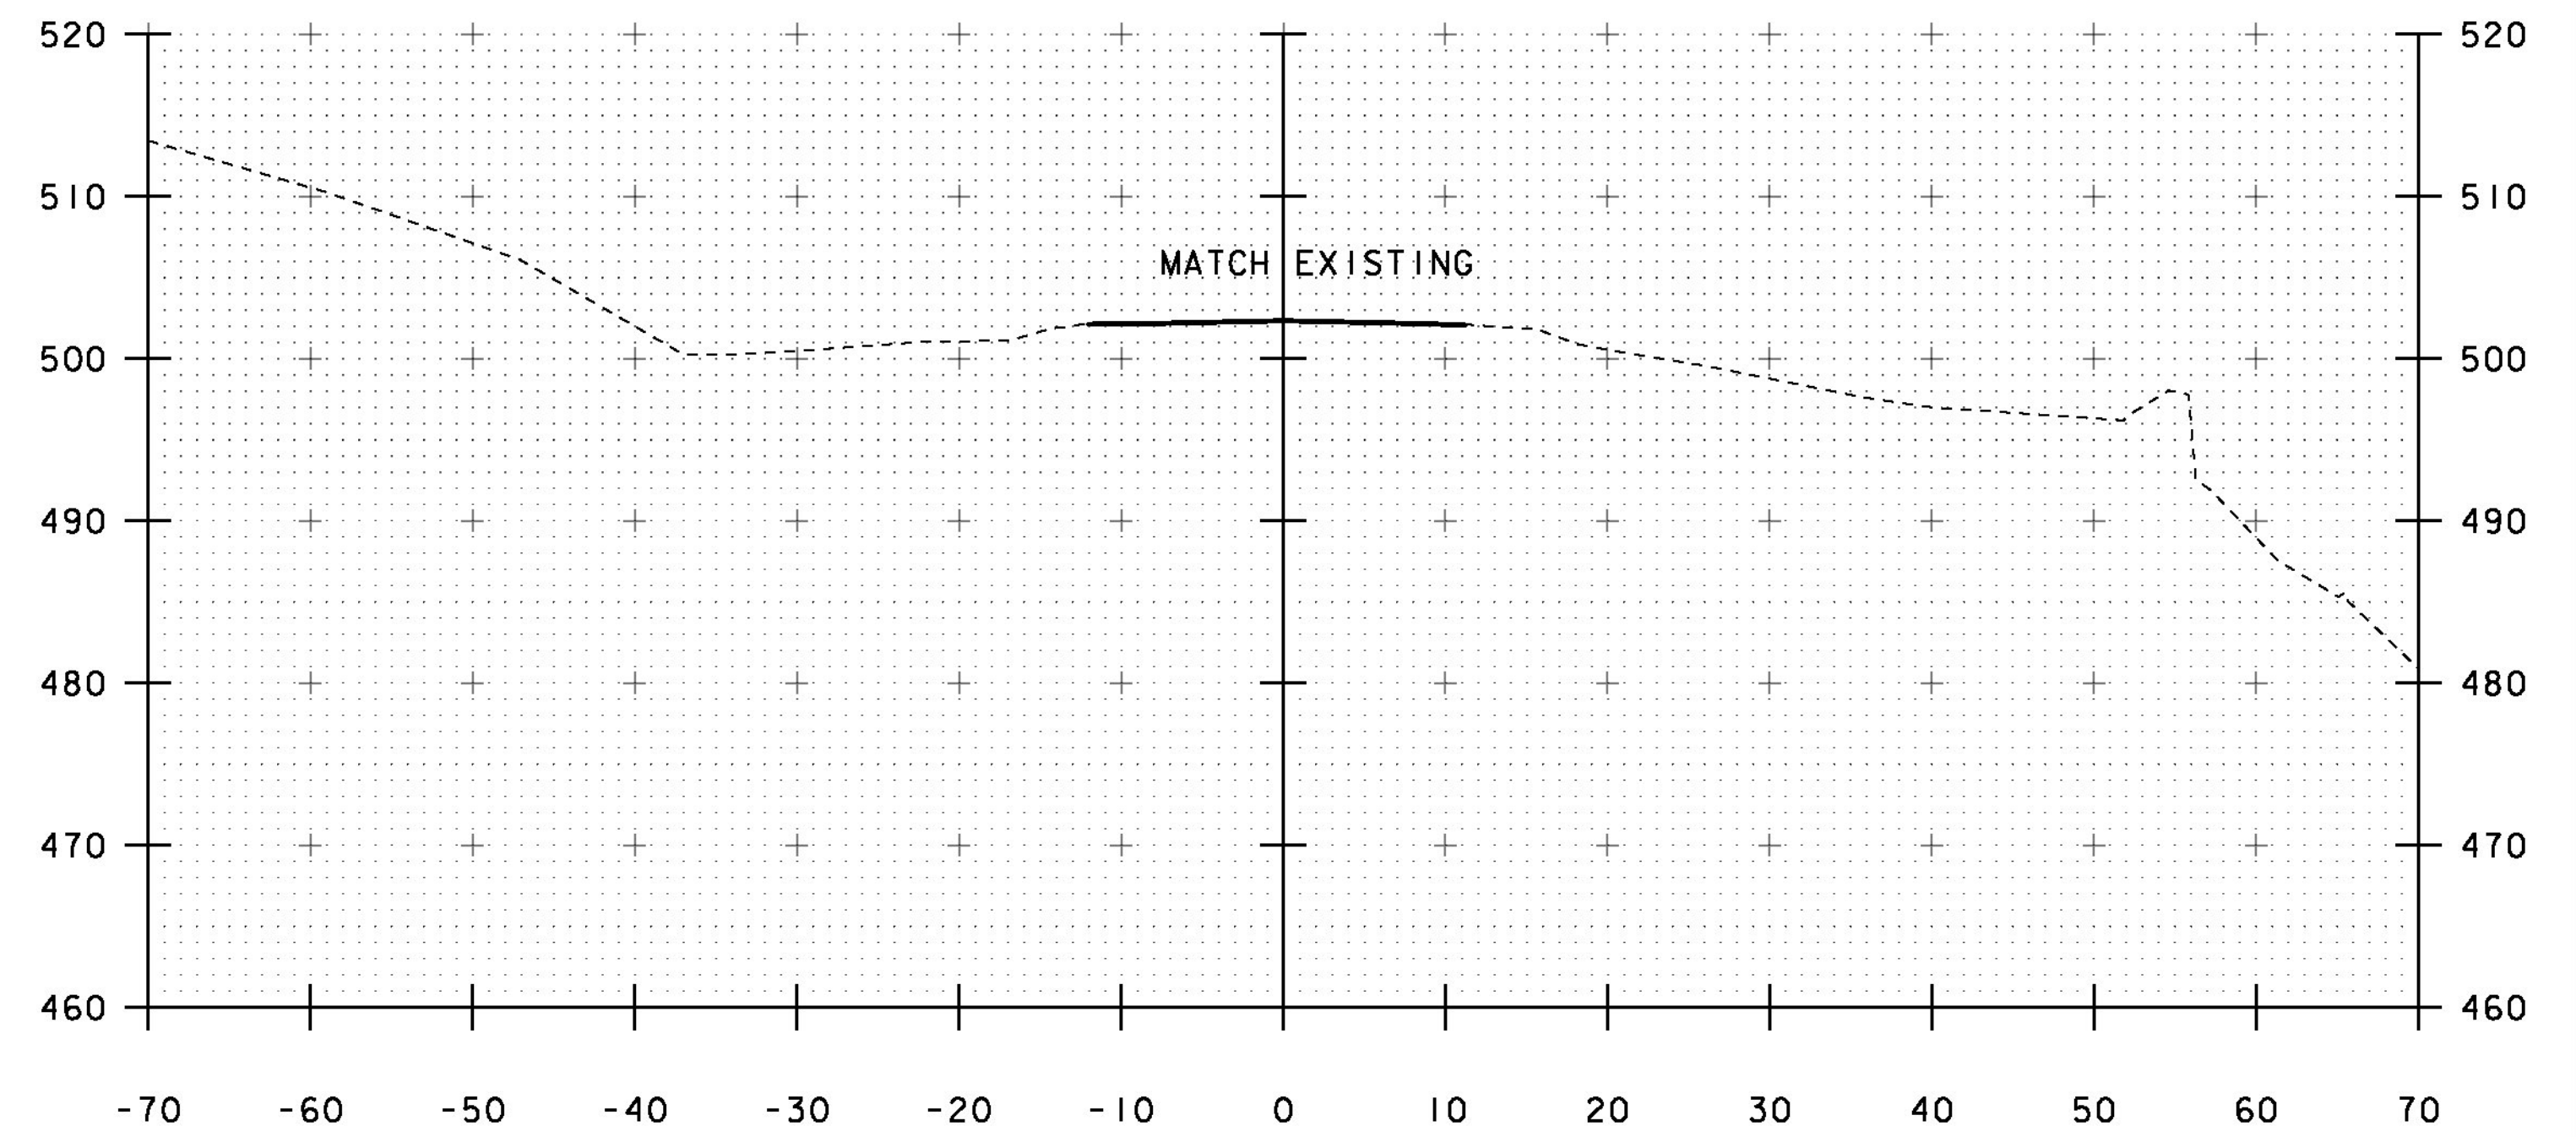

55+25
END APPROACH

STA. 54+75 TO STA. 55+50

PROJECT NAME:	BRISTOL	PLOT DATE:	04-JUN-2013
PROJECT NUMBER:	BRO 1445(32)	DRAWN BY:	R. PELLET
FILE NAME:	s05j352xs2.dgn	CHECKED BY:	T. FILLBACH
PROJECT LEADER:	J. LACROIX	SHEET	50 OF 66
DESIGNED BY:	G. LAROCHE	MAINLINE SECTIONS	*6