



I+38

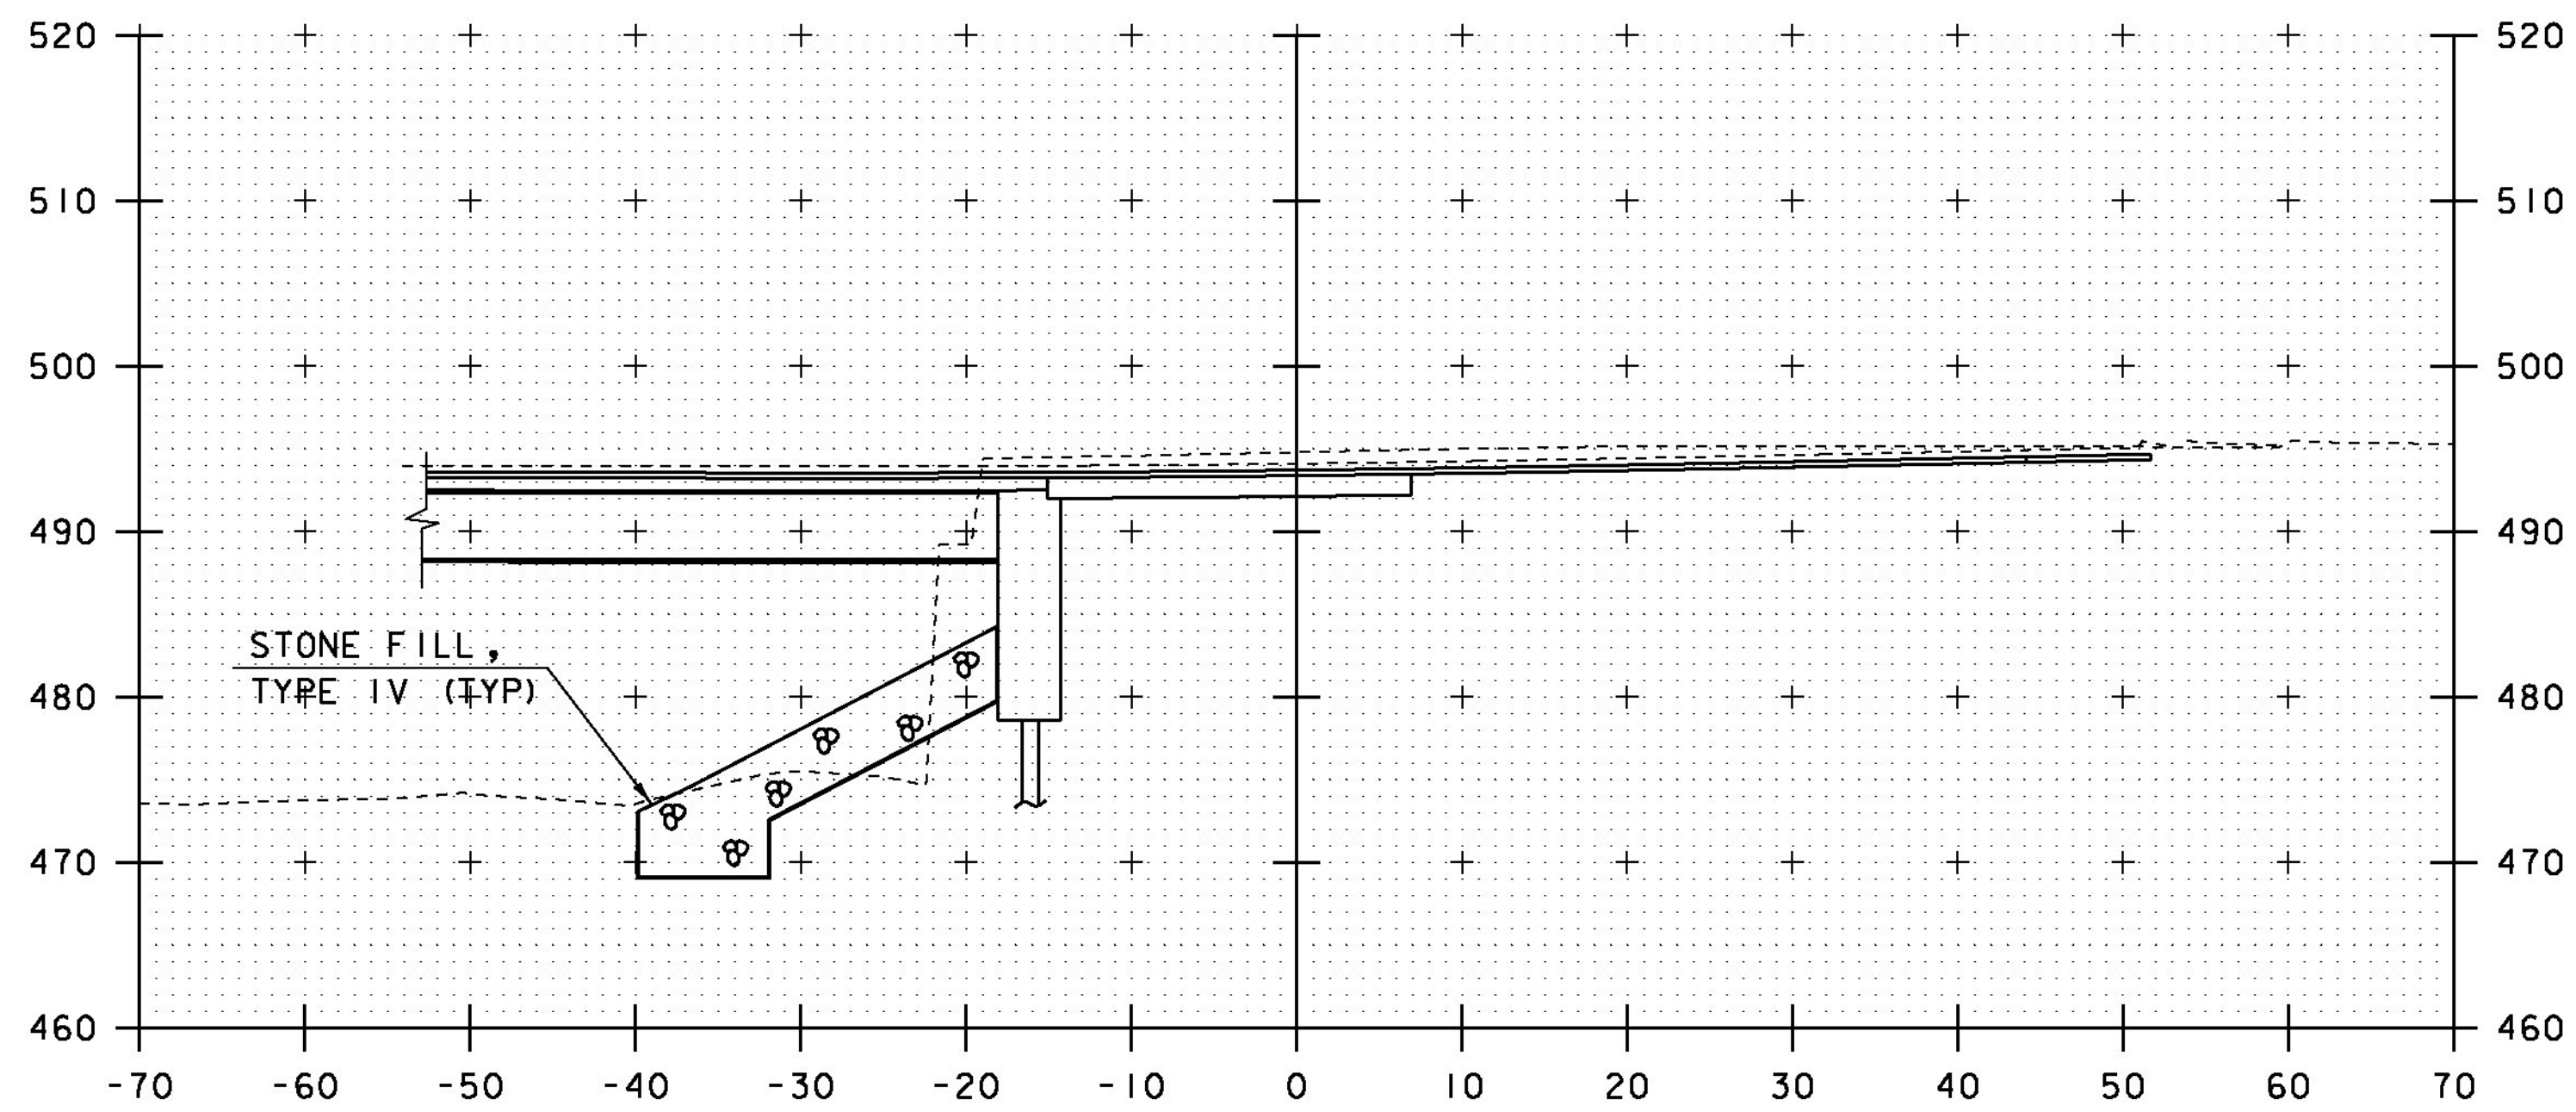


I+25

SOUTH STREET
STA - 51+81.00 @ CL

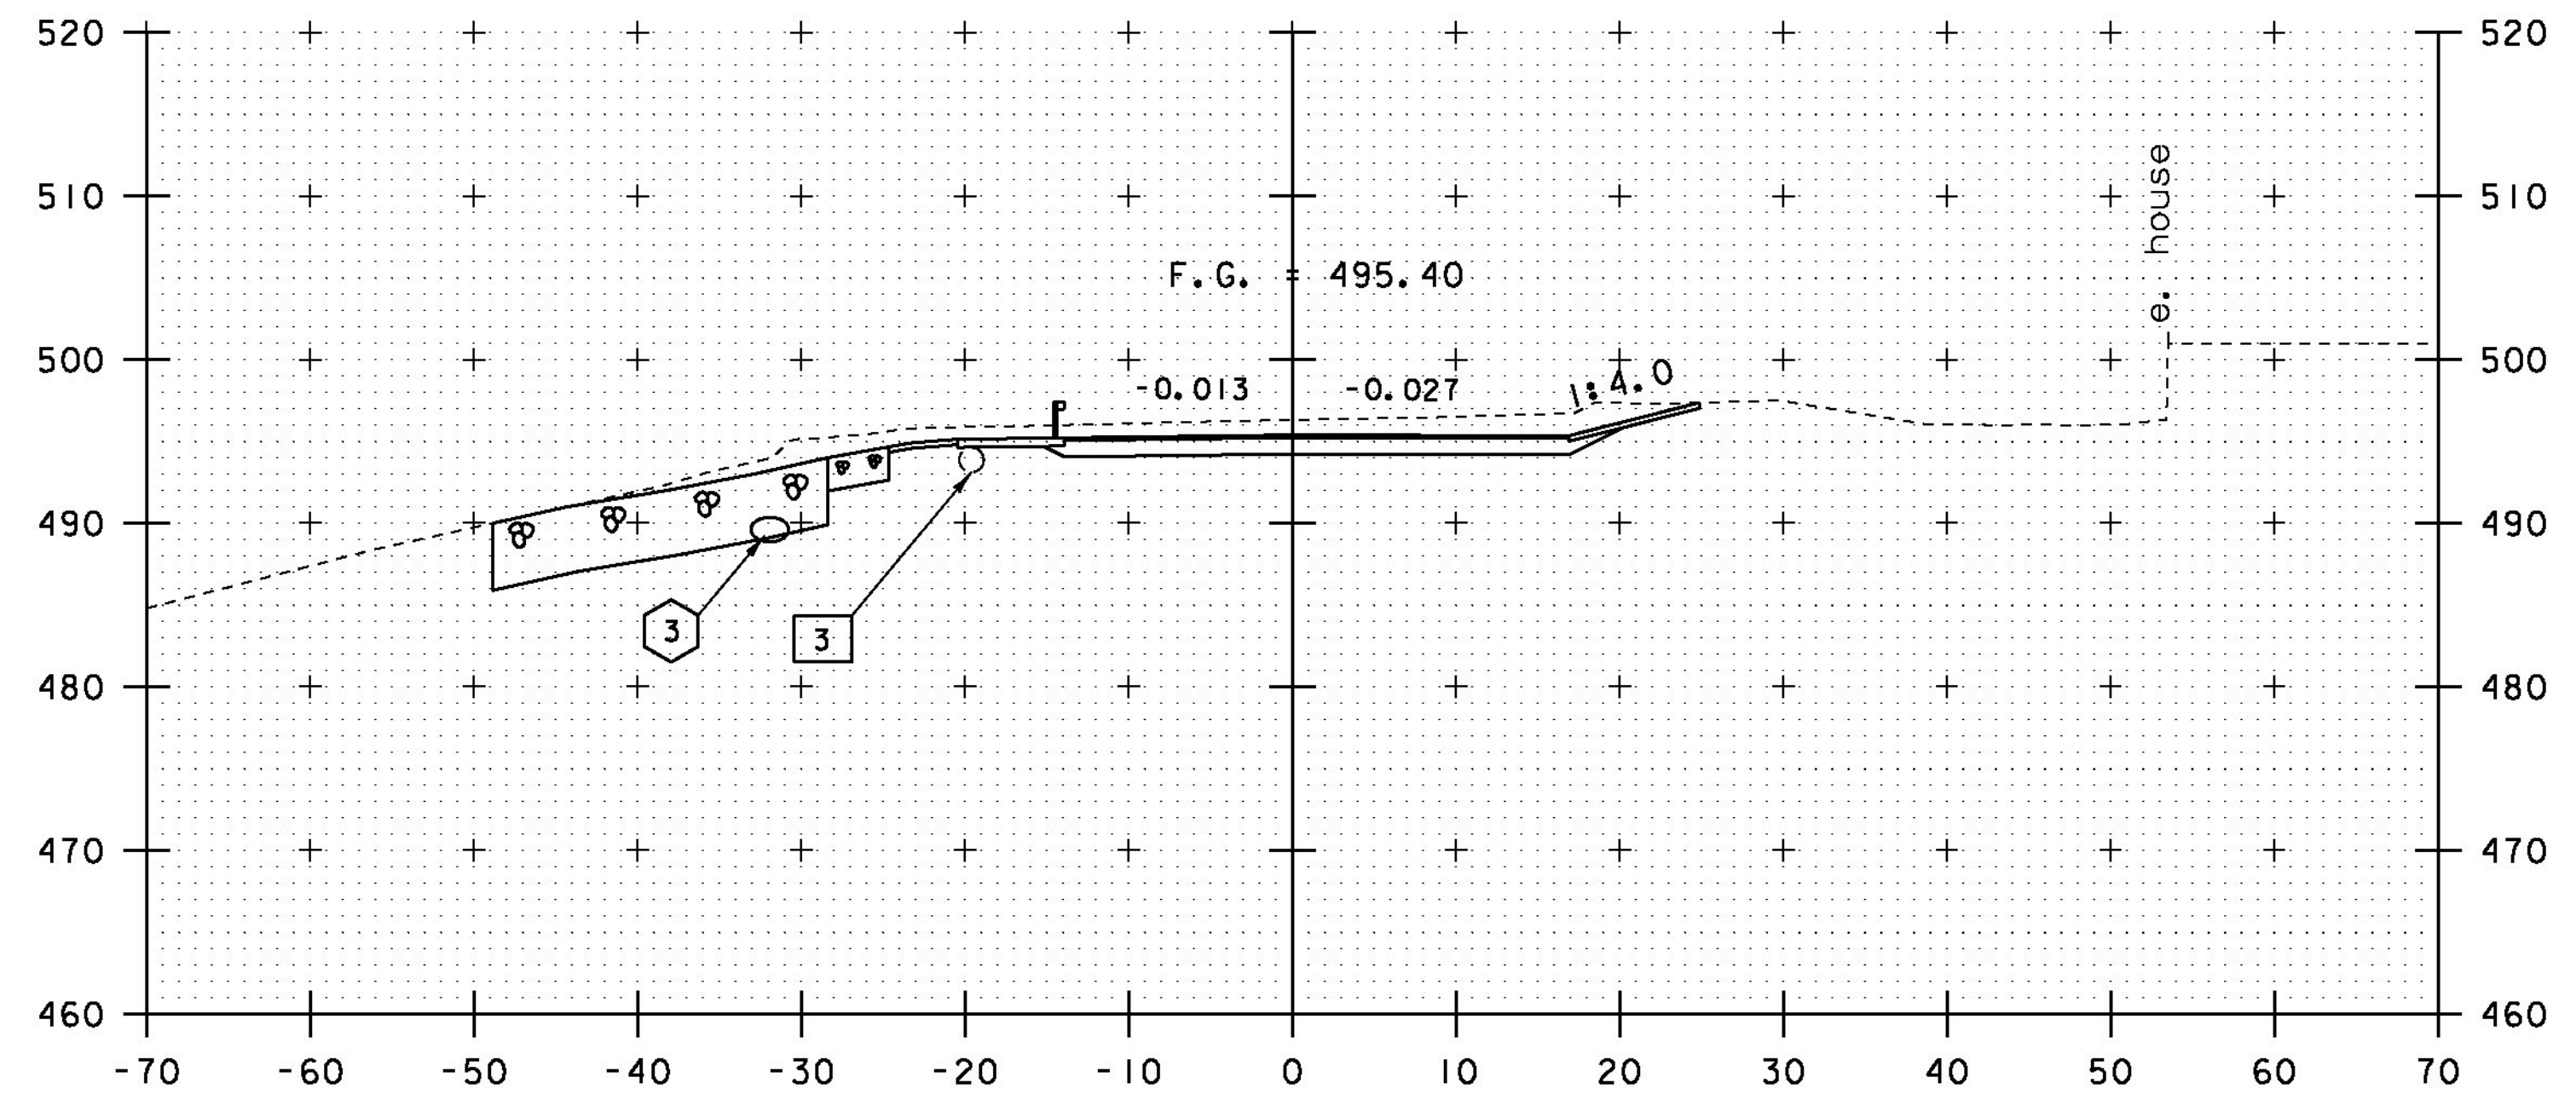

EXISTING 18" ACCGMP PIPE I+50

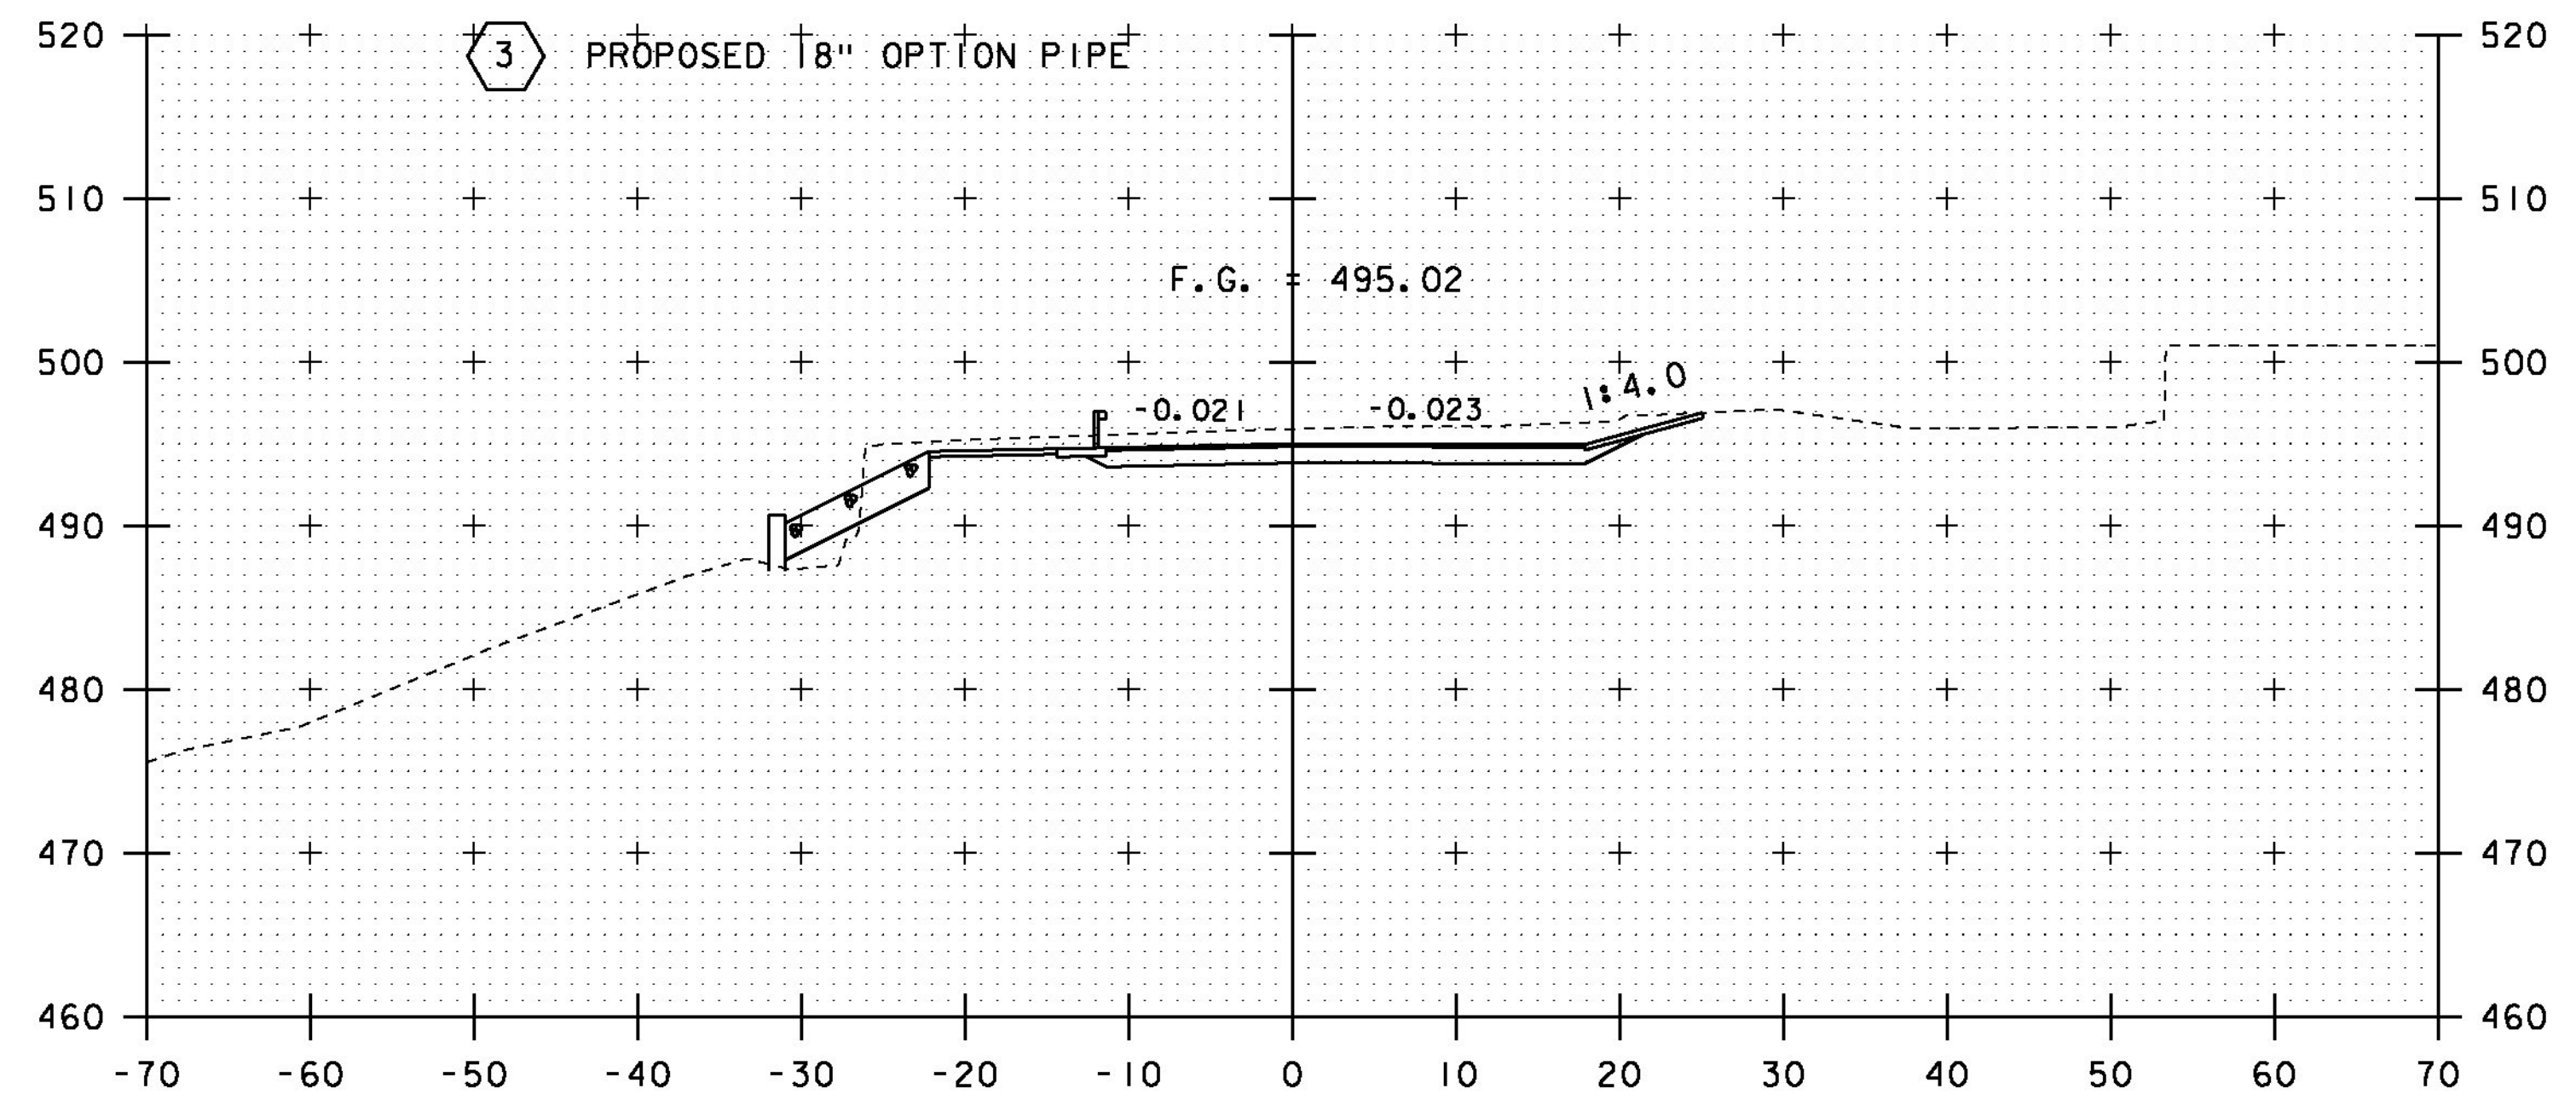

I+45

STA. I+25 TO STA. I+50

PROJECT NAME: BRISTOL	PLOT DATE: 04-JUN-2013
PROJECT NUMBER: BRO 1445(32)	DRAWN BY: R. PELLETT
FILE NAME: s05j352xs2.dgn	CHECKED BY: T. FILLBACH
PROJECT LEADER: J. LACROIX	SHEET 51 OF 66
DESIGNED BY: G. LAROCHE	CAIN HILL SECTIONS #1