




10+25

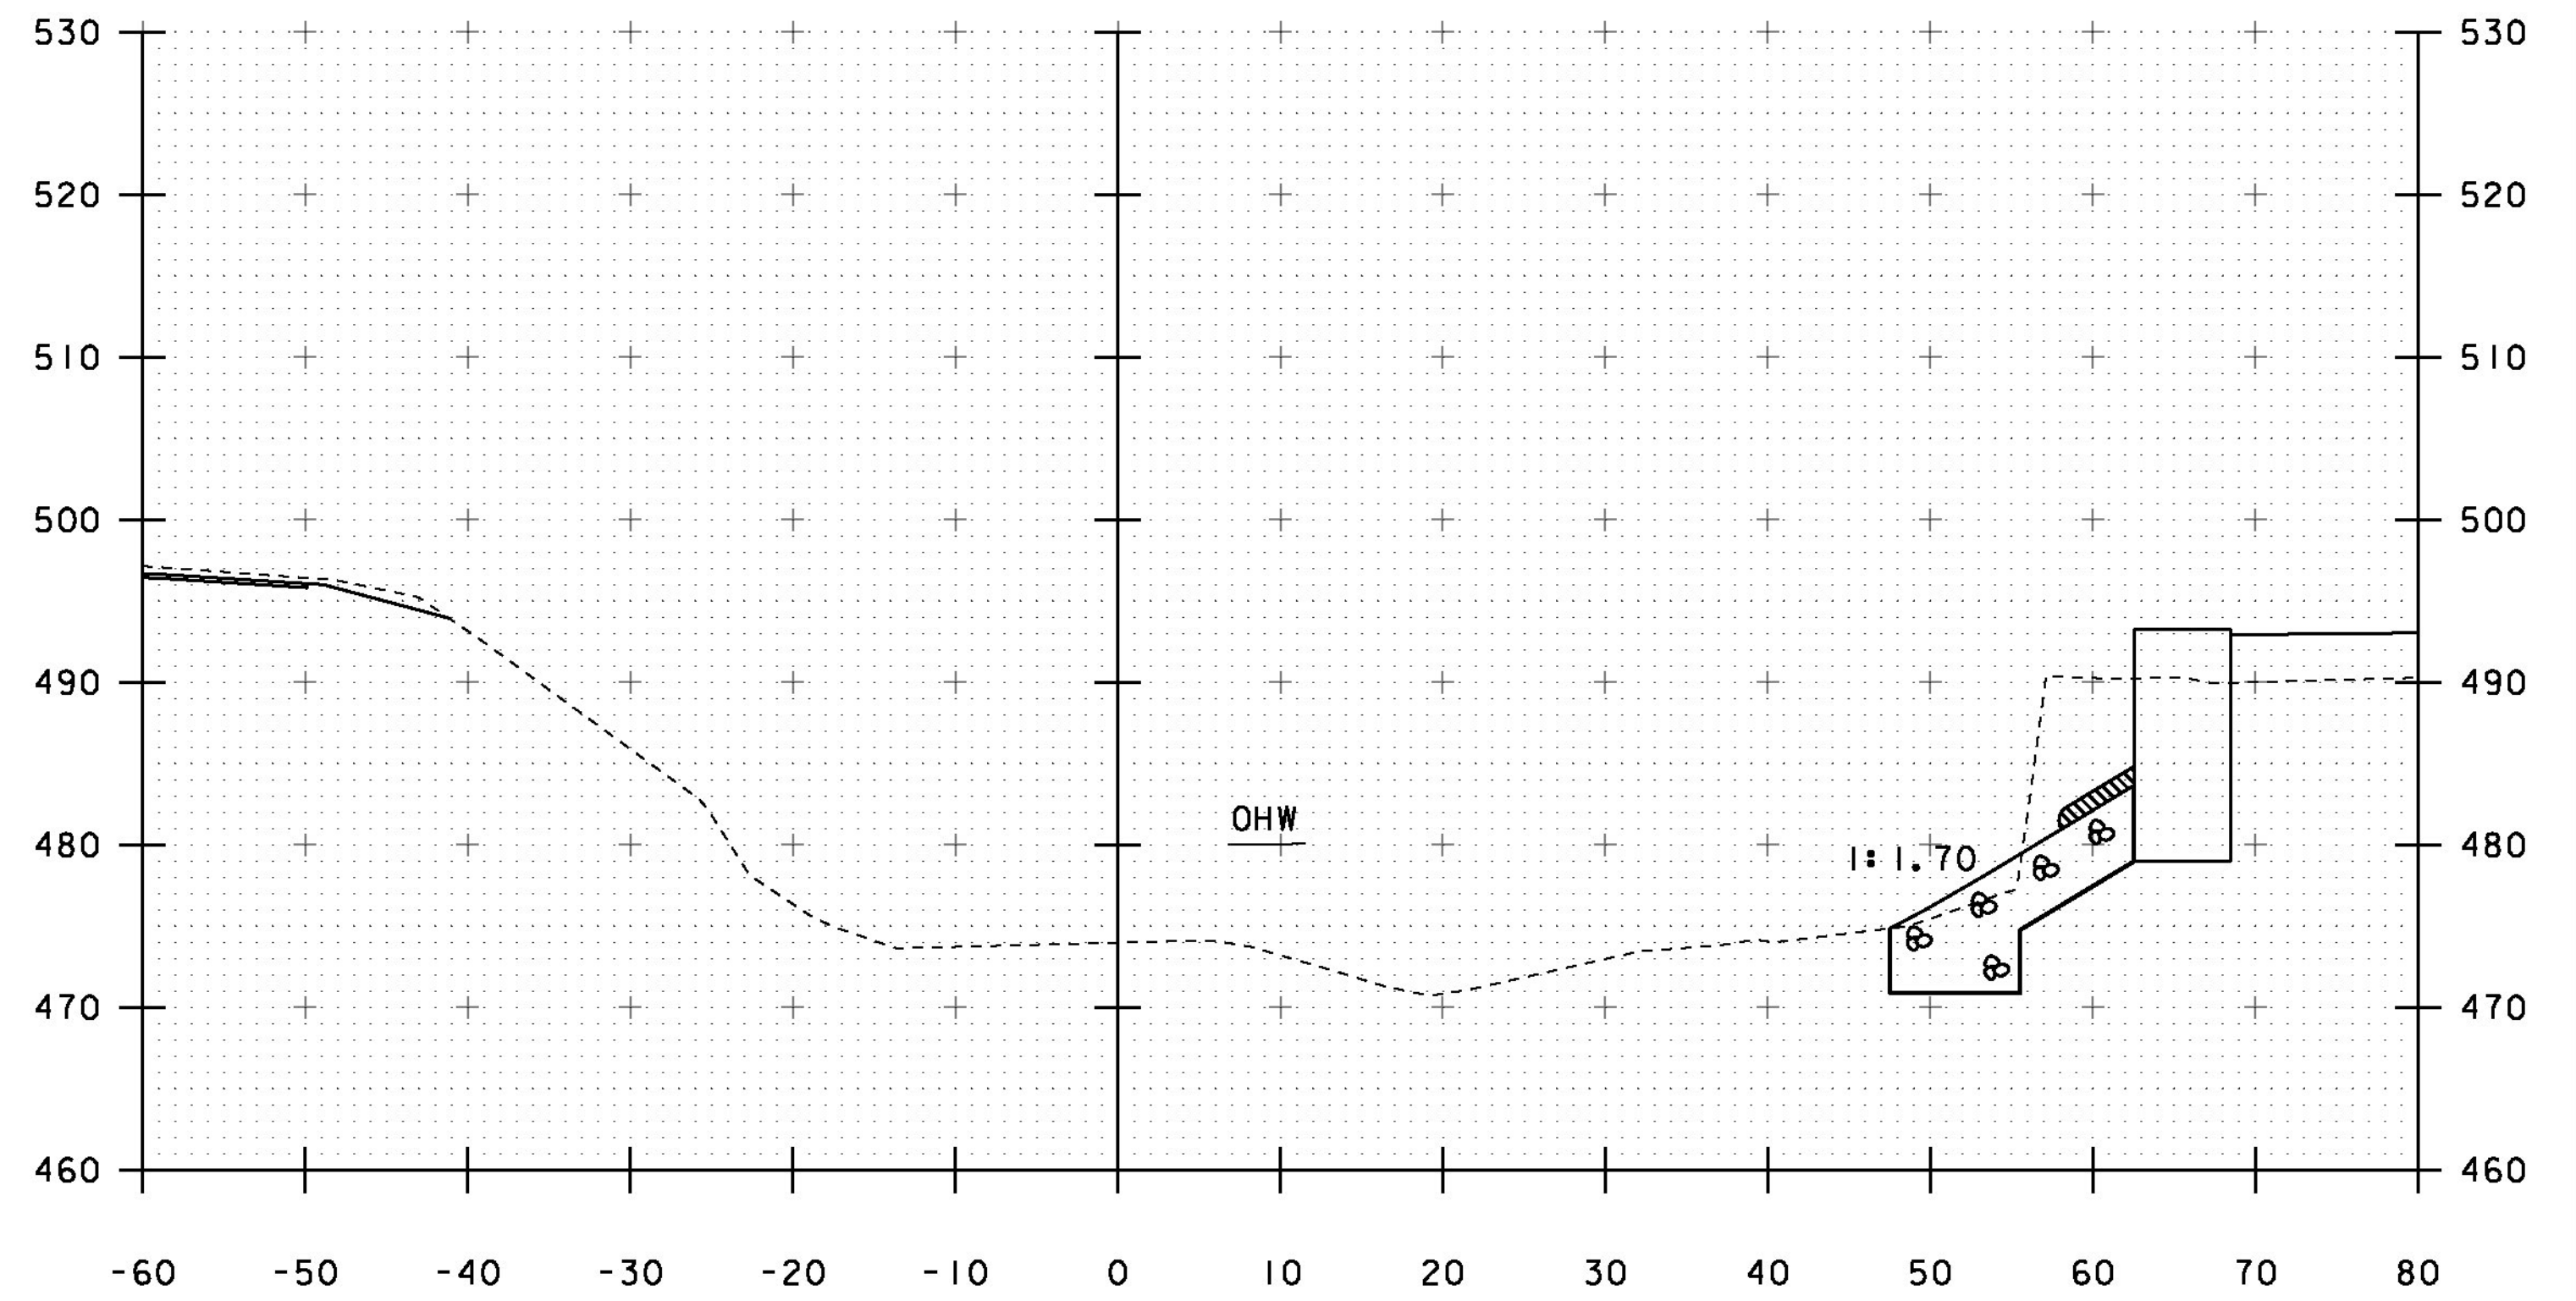

10+60

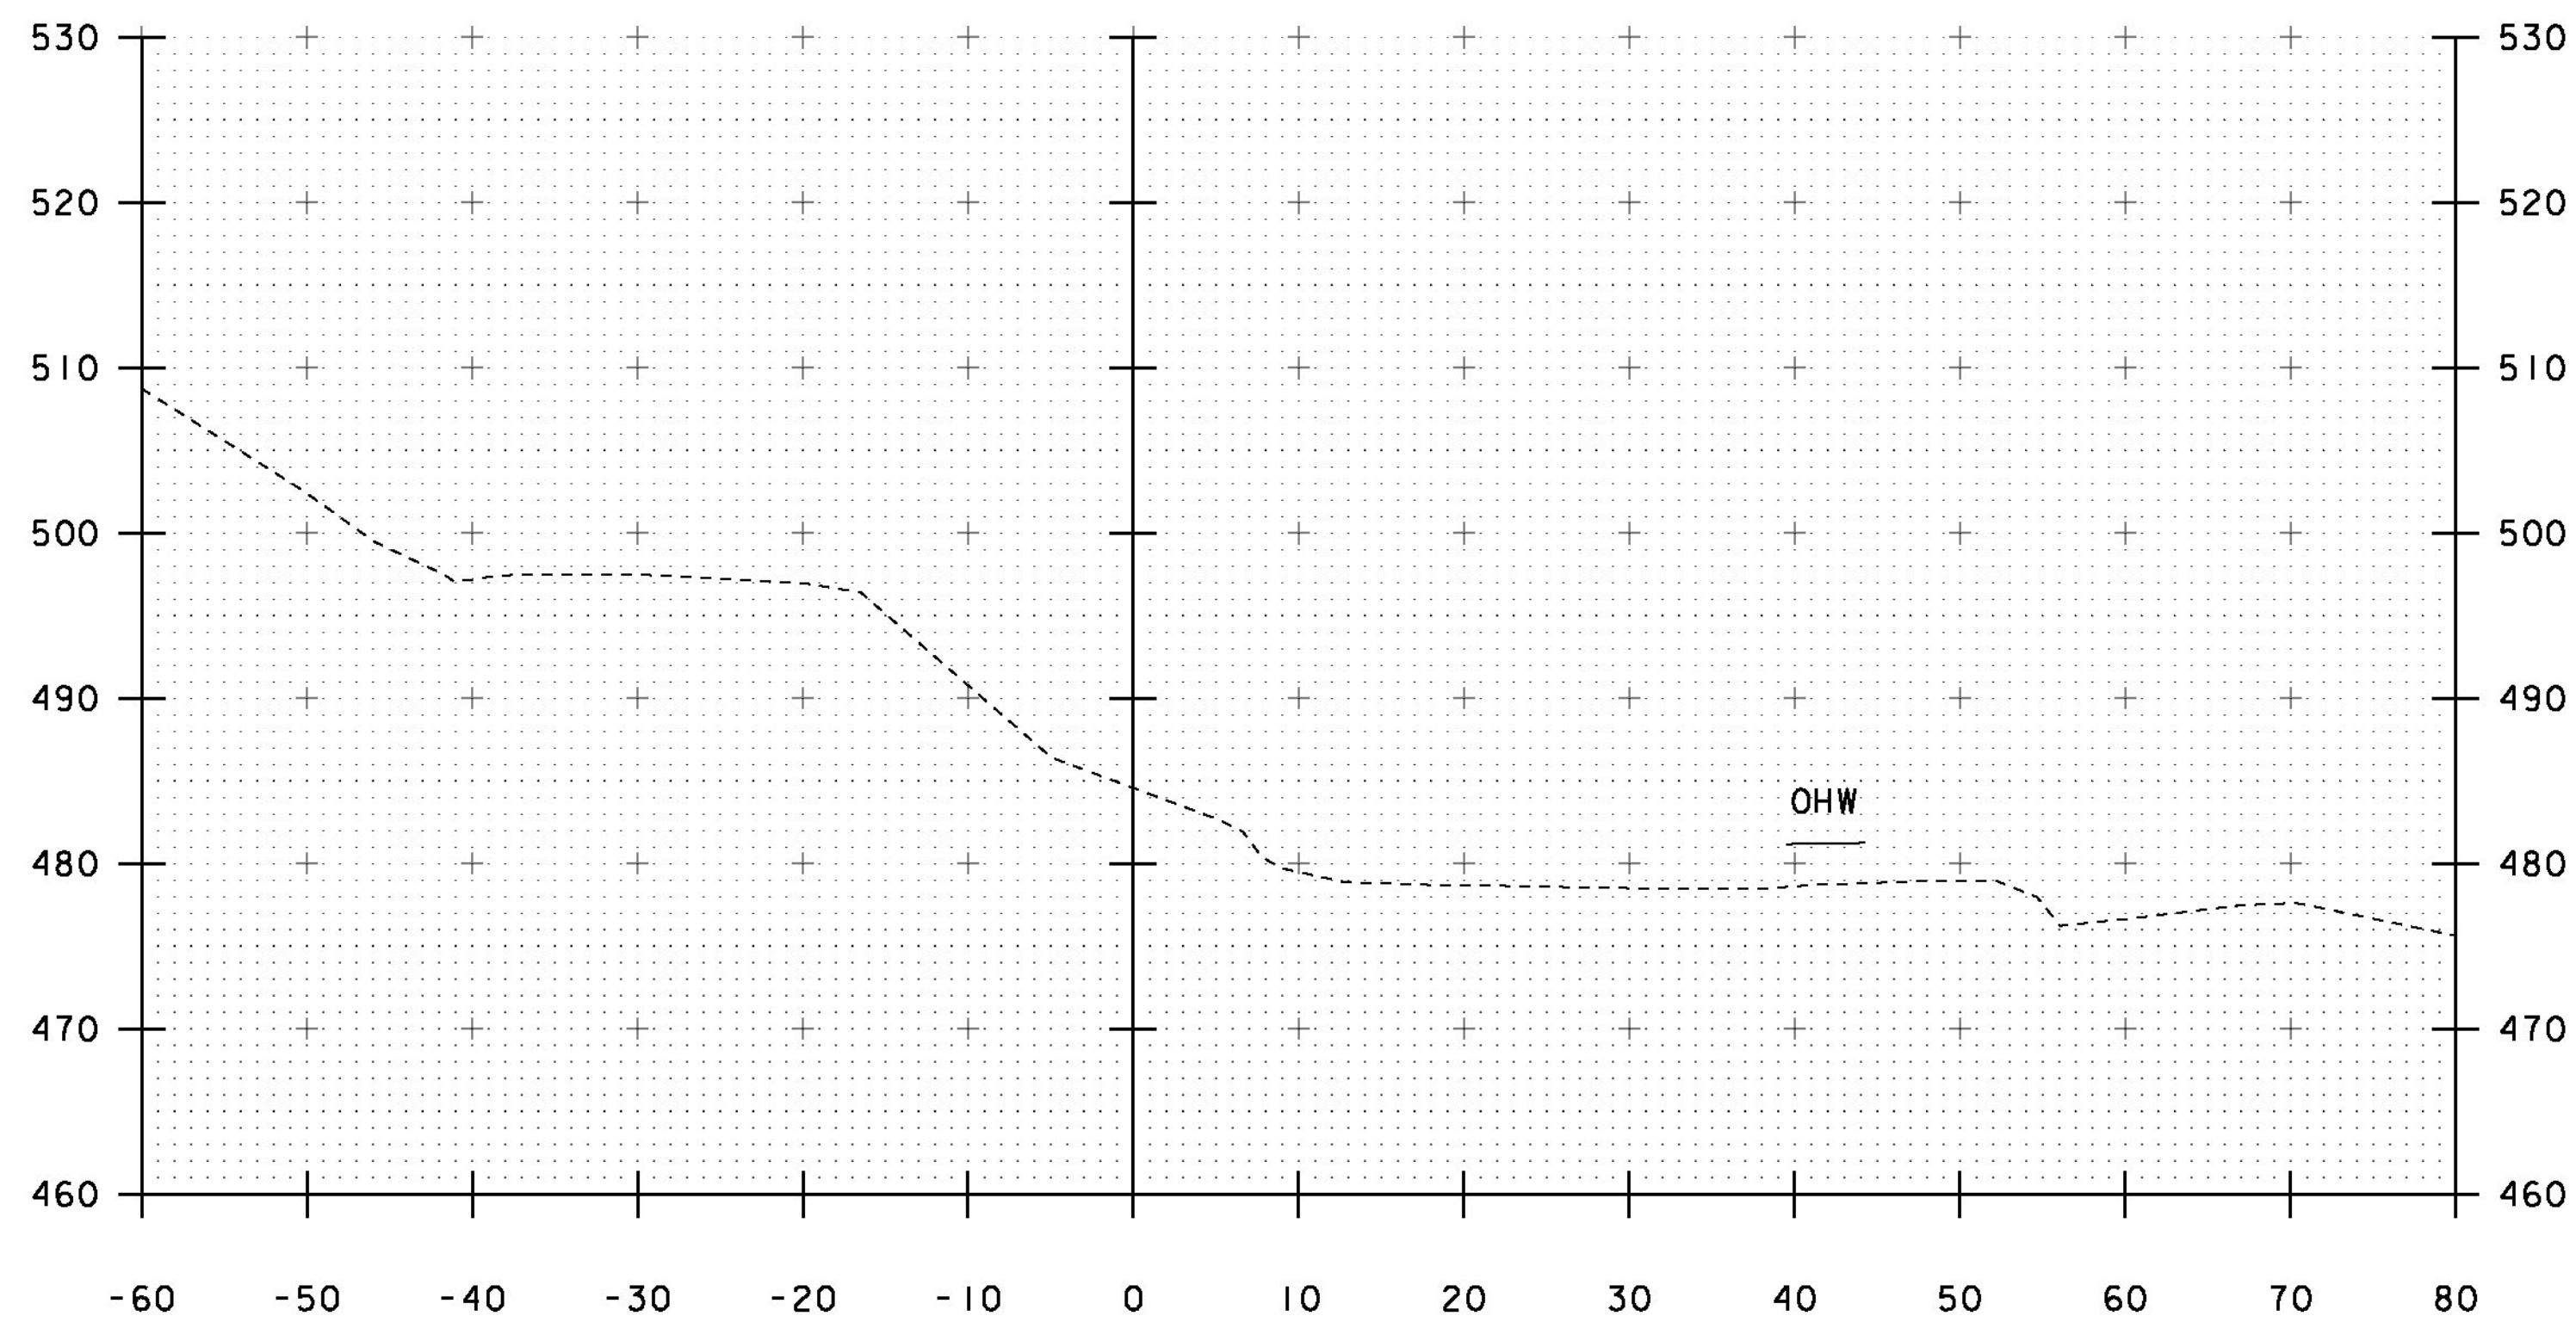

10+00

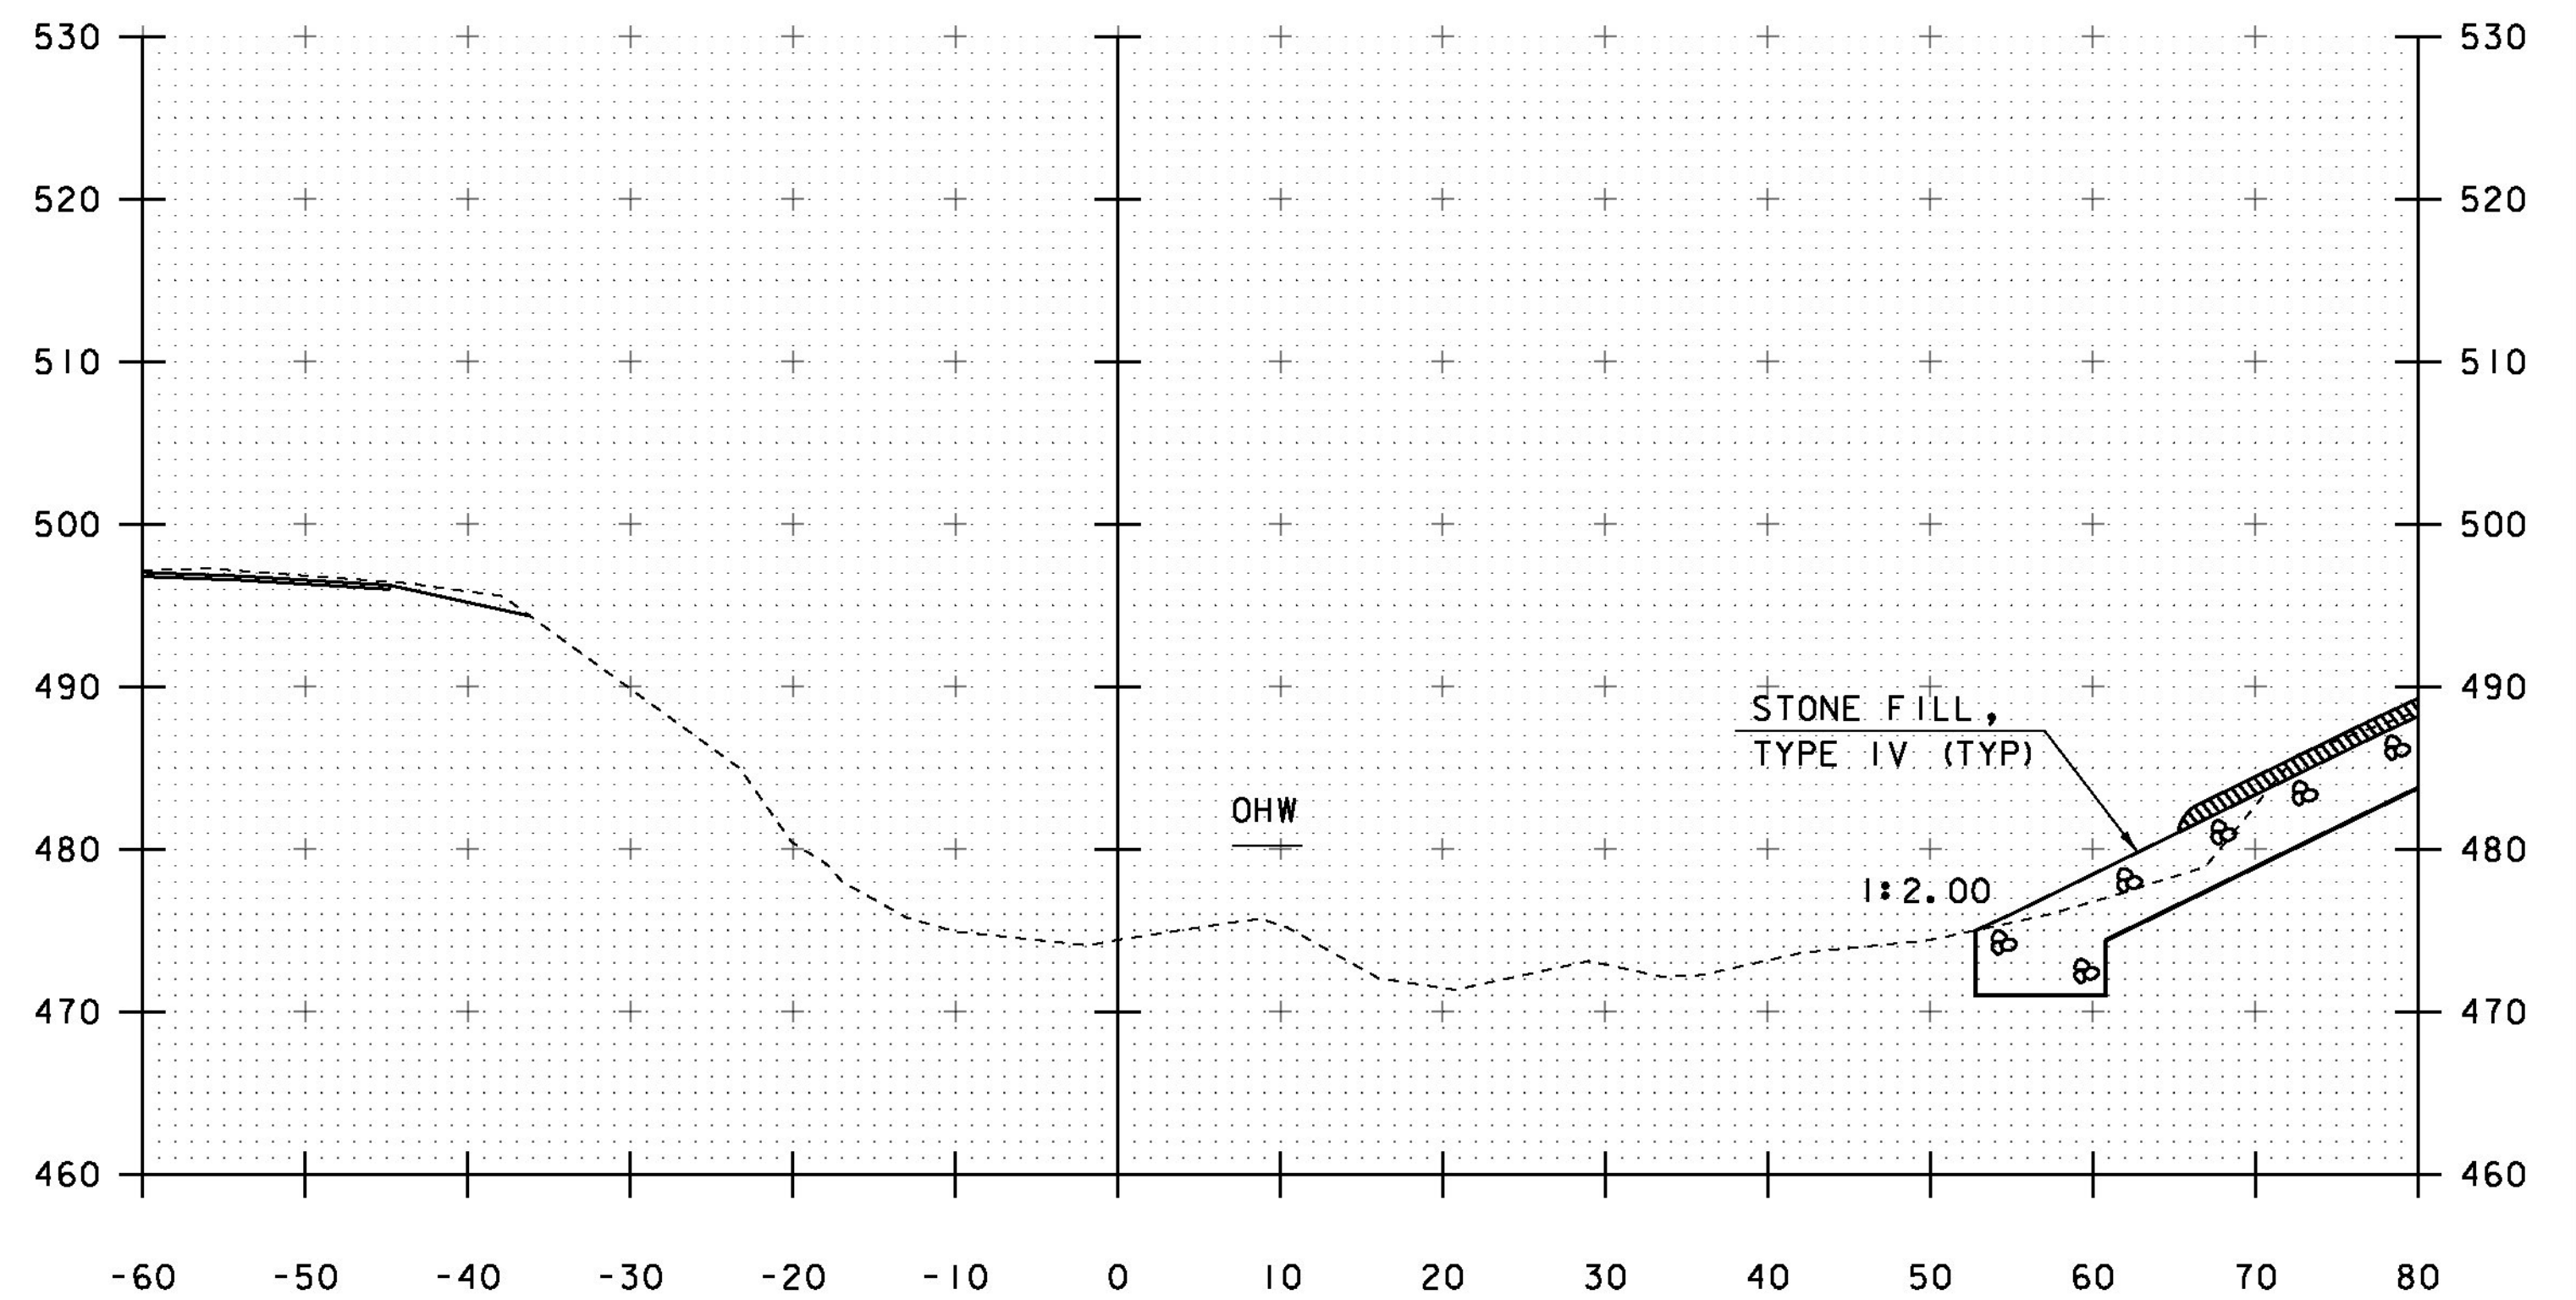

10+50

STA 10+46 RT. (ABUT #2)
 BEGIN UNCLASSIFIED CHANNEL EXCAVATION
 BEGIN STONE FILL, TYPE IV
 BEGIN GEOTEXTILE UNDER STONE FILL
 BEGIN GRUBBING MATERIAL

STA. 10+00 TO STA. 10+60

PROJECT NAME: BRISTOL
 PROJECT NUMBER: BRO 1445(32)

FILE NAME: s05j352xs2.dgn
 PROJECT LEADER: J. LACROIX
 DESIGNED BY: G. LAROCHE
 CHANNEL SECTIONS *1

PLOT DATE: 04-JUN-2013
 DRAWN BY: R. PELLET
 CHECKED BY: T. FILLBACH
 SHEET 57 OF 66