



21+25

STA. 21+11 RT.
 END - UNCLASSIFIED CHANNEL EXCAVATION
 - GEOTEXTILE UNDER STONE FILL
 - STONE FILL, TYPE II

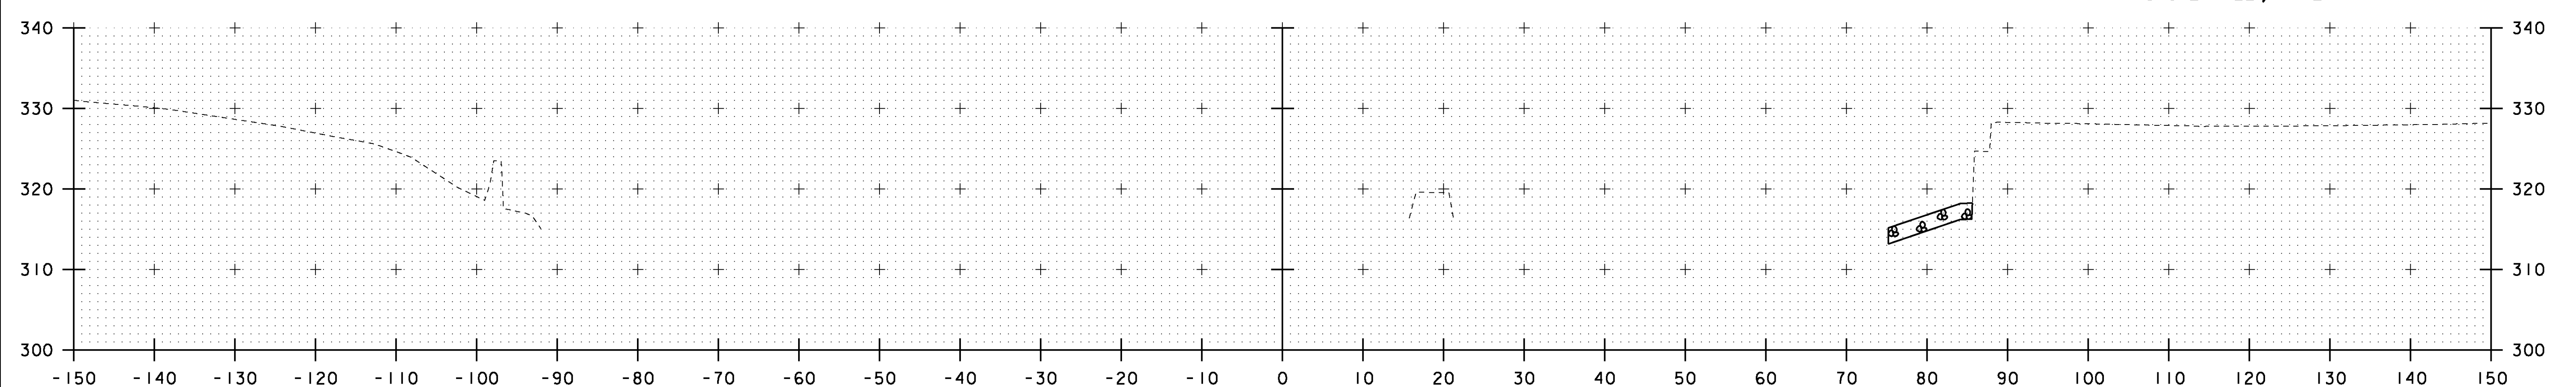

21+00

STA. 20+76 RT.
 BEGIN - UNCLASSIFIED CHANNEL EXCAVATION
 - GEOTEXTILE UNDER STONE FILL
 - STONE FILL, TYPE II

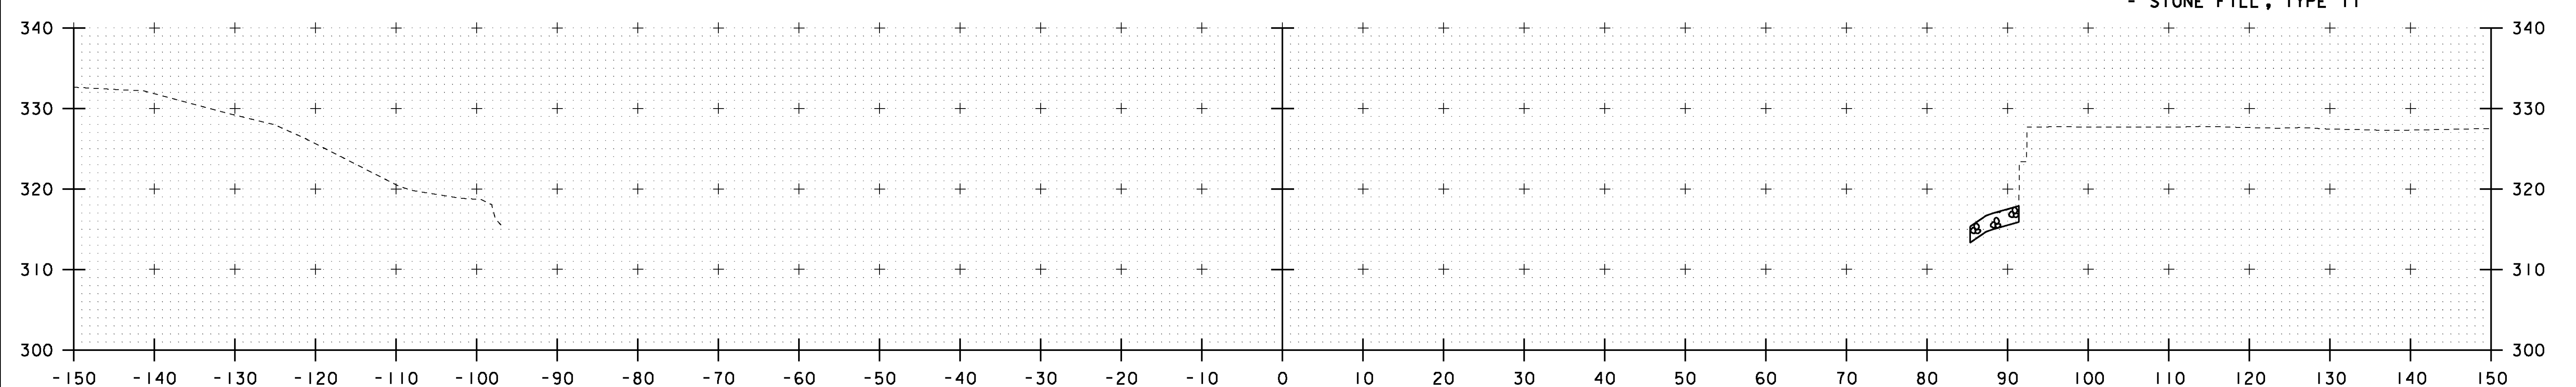

20+75

STA. 20+75 TO STA. 21+25

SCALE: 1" = 10'-0"
 10 0 10

Hoyle, Tanner & Associates, Inc.

HTA PROJECT NO. 90427 MODEL XS2

PROJECT NAME: MIDDLEBURY-WEYBRIDGE	FILE NAME: z06j086xs3.dgn	PLOT DATE: 9/20/2011
PROJECT NUMBER: BHO 1445(33)	PROJECT LEADER: M.D.SARGENT	DRAWN BY: J.B.McQUAID
	DESIGNED BY: J.BICJA	CHECKED BY: S.T.JAMES
CHANNEL CROSS SECTIONS (2 OF 4)		SHEET 64 OF 66