



22+00

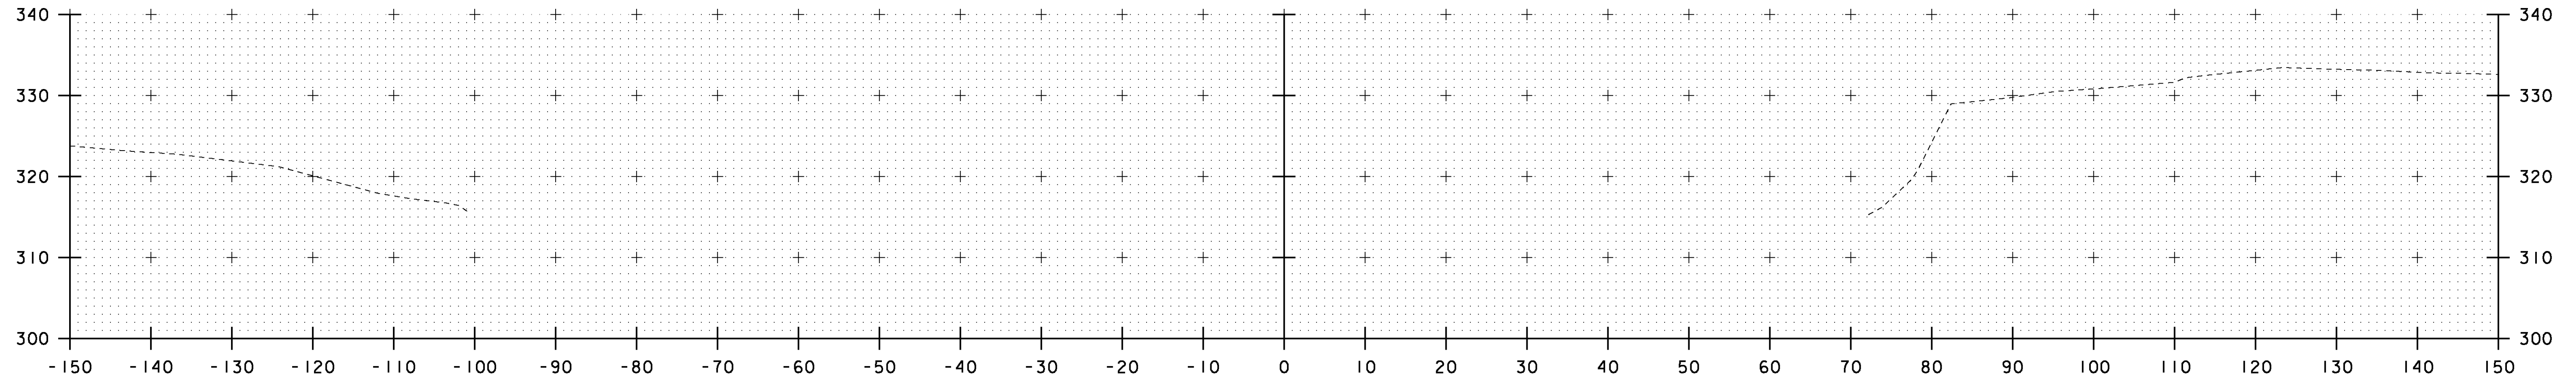

21+75

- STA. 21+51 LT.  
 END - UNCLASSIFIED CHANNEL EXCAVATION  
 - GEOTEXTILE UNDER STONE FILL  
 - STONE FILL, TYPE II  
 - GRUBBING MATERIAL

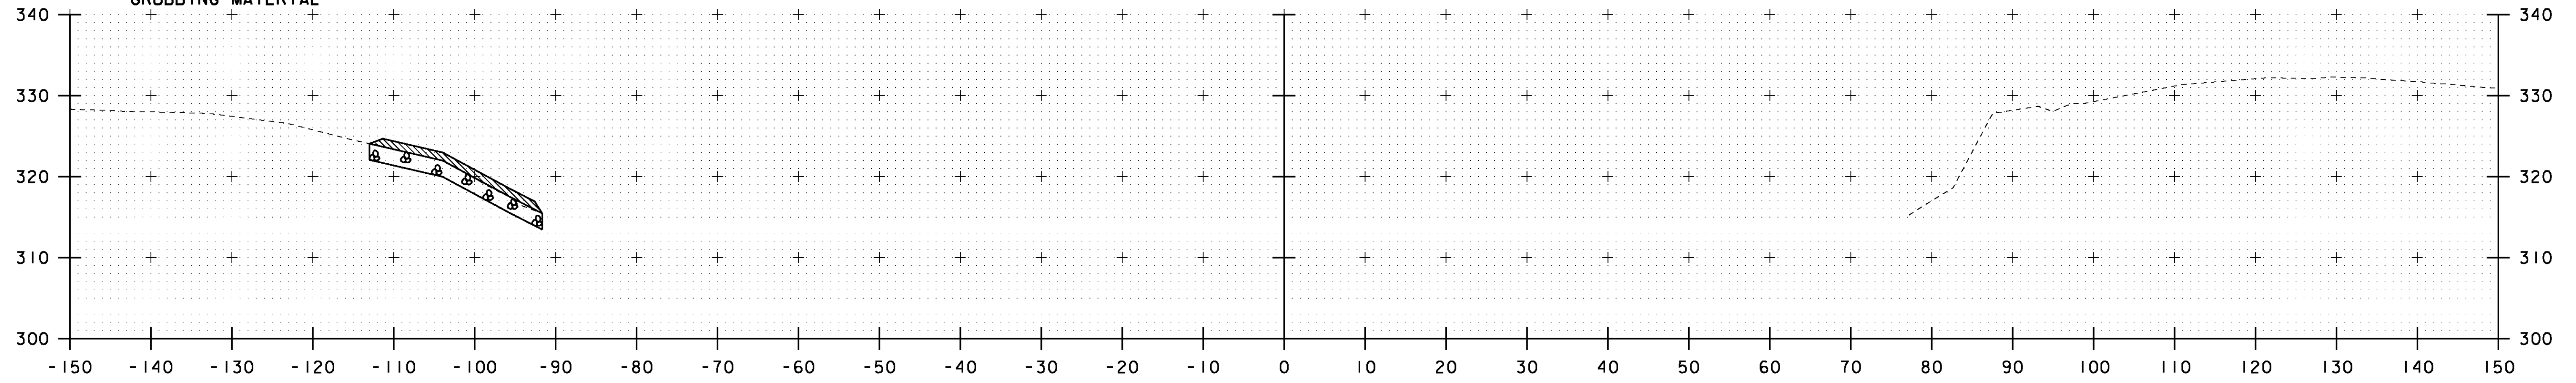

21+50

- STA. 21+38 LT.  
 BEGIN - UNCLASSIFIED CHANNEL EXCAVATION  
 - GEOTEXTILE UNDER STONE FILL  
 - STONE FILL, TYPE II  
 - GRUBBING MATERIAL

STA. 21+50 TO STA. 22+00

PROJECT NAME:	MIDDLEBURY-WEYBRIDGE	FILE NAME:	z06j086xs3.dgn	PLOT DATE:	9/20/2011
PROJECT NUMBER:	BHO 1445(33)	PROJECT LEADER:	M.D.SARGENT	DRAWN BY:	J.B.McQUAD
		DESIGNED BY:	J.BICJA	CHECKED BY:	S.T.JAMES
<b>CHANNEL CROSS SECTIONS (3 OF 4)</b>				SHEET	65 OF 66

SCALE: 1" = 10'-0"  
 10 0 10

**Hoyle, Tanner**  
 & Associates, Inc.

HTA PROJECT NO.	MODEL
90427	XS3