


ALPINE SKETCH #4


TEMPORARY LATERAL BRACING

BETWEEN BOTTOM CHORDS

WHEN FLOOR BEAMS ARE REMOVED

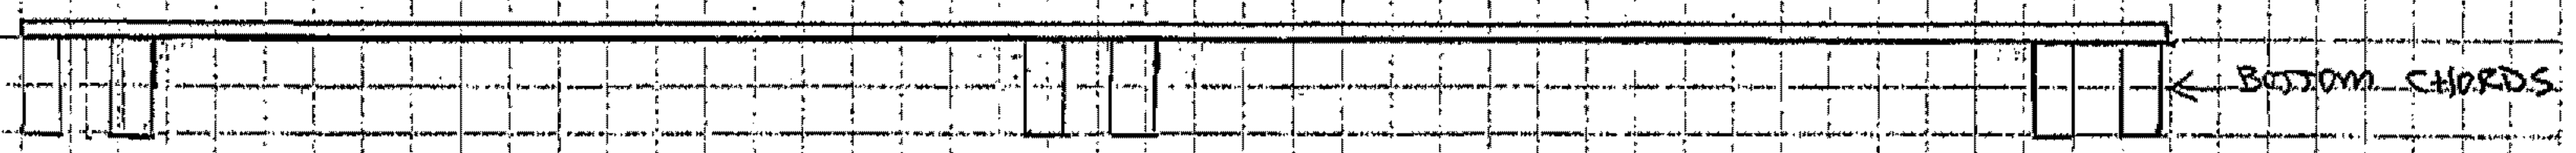

SECTION VIEW

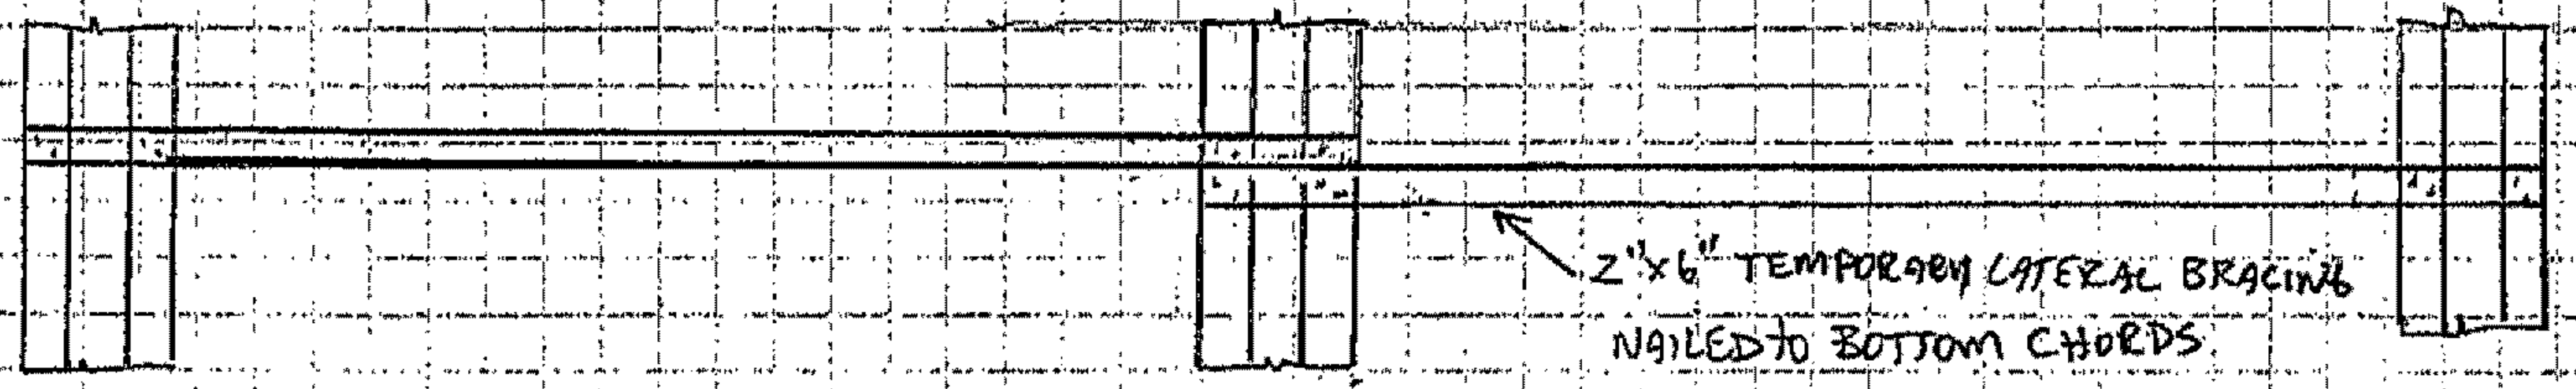

PLAN VIEW