



**APPROACH SLAB #1 PLAN**  
 SCALE 1/4" = 1'-0"

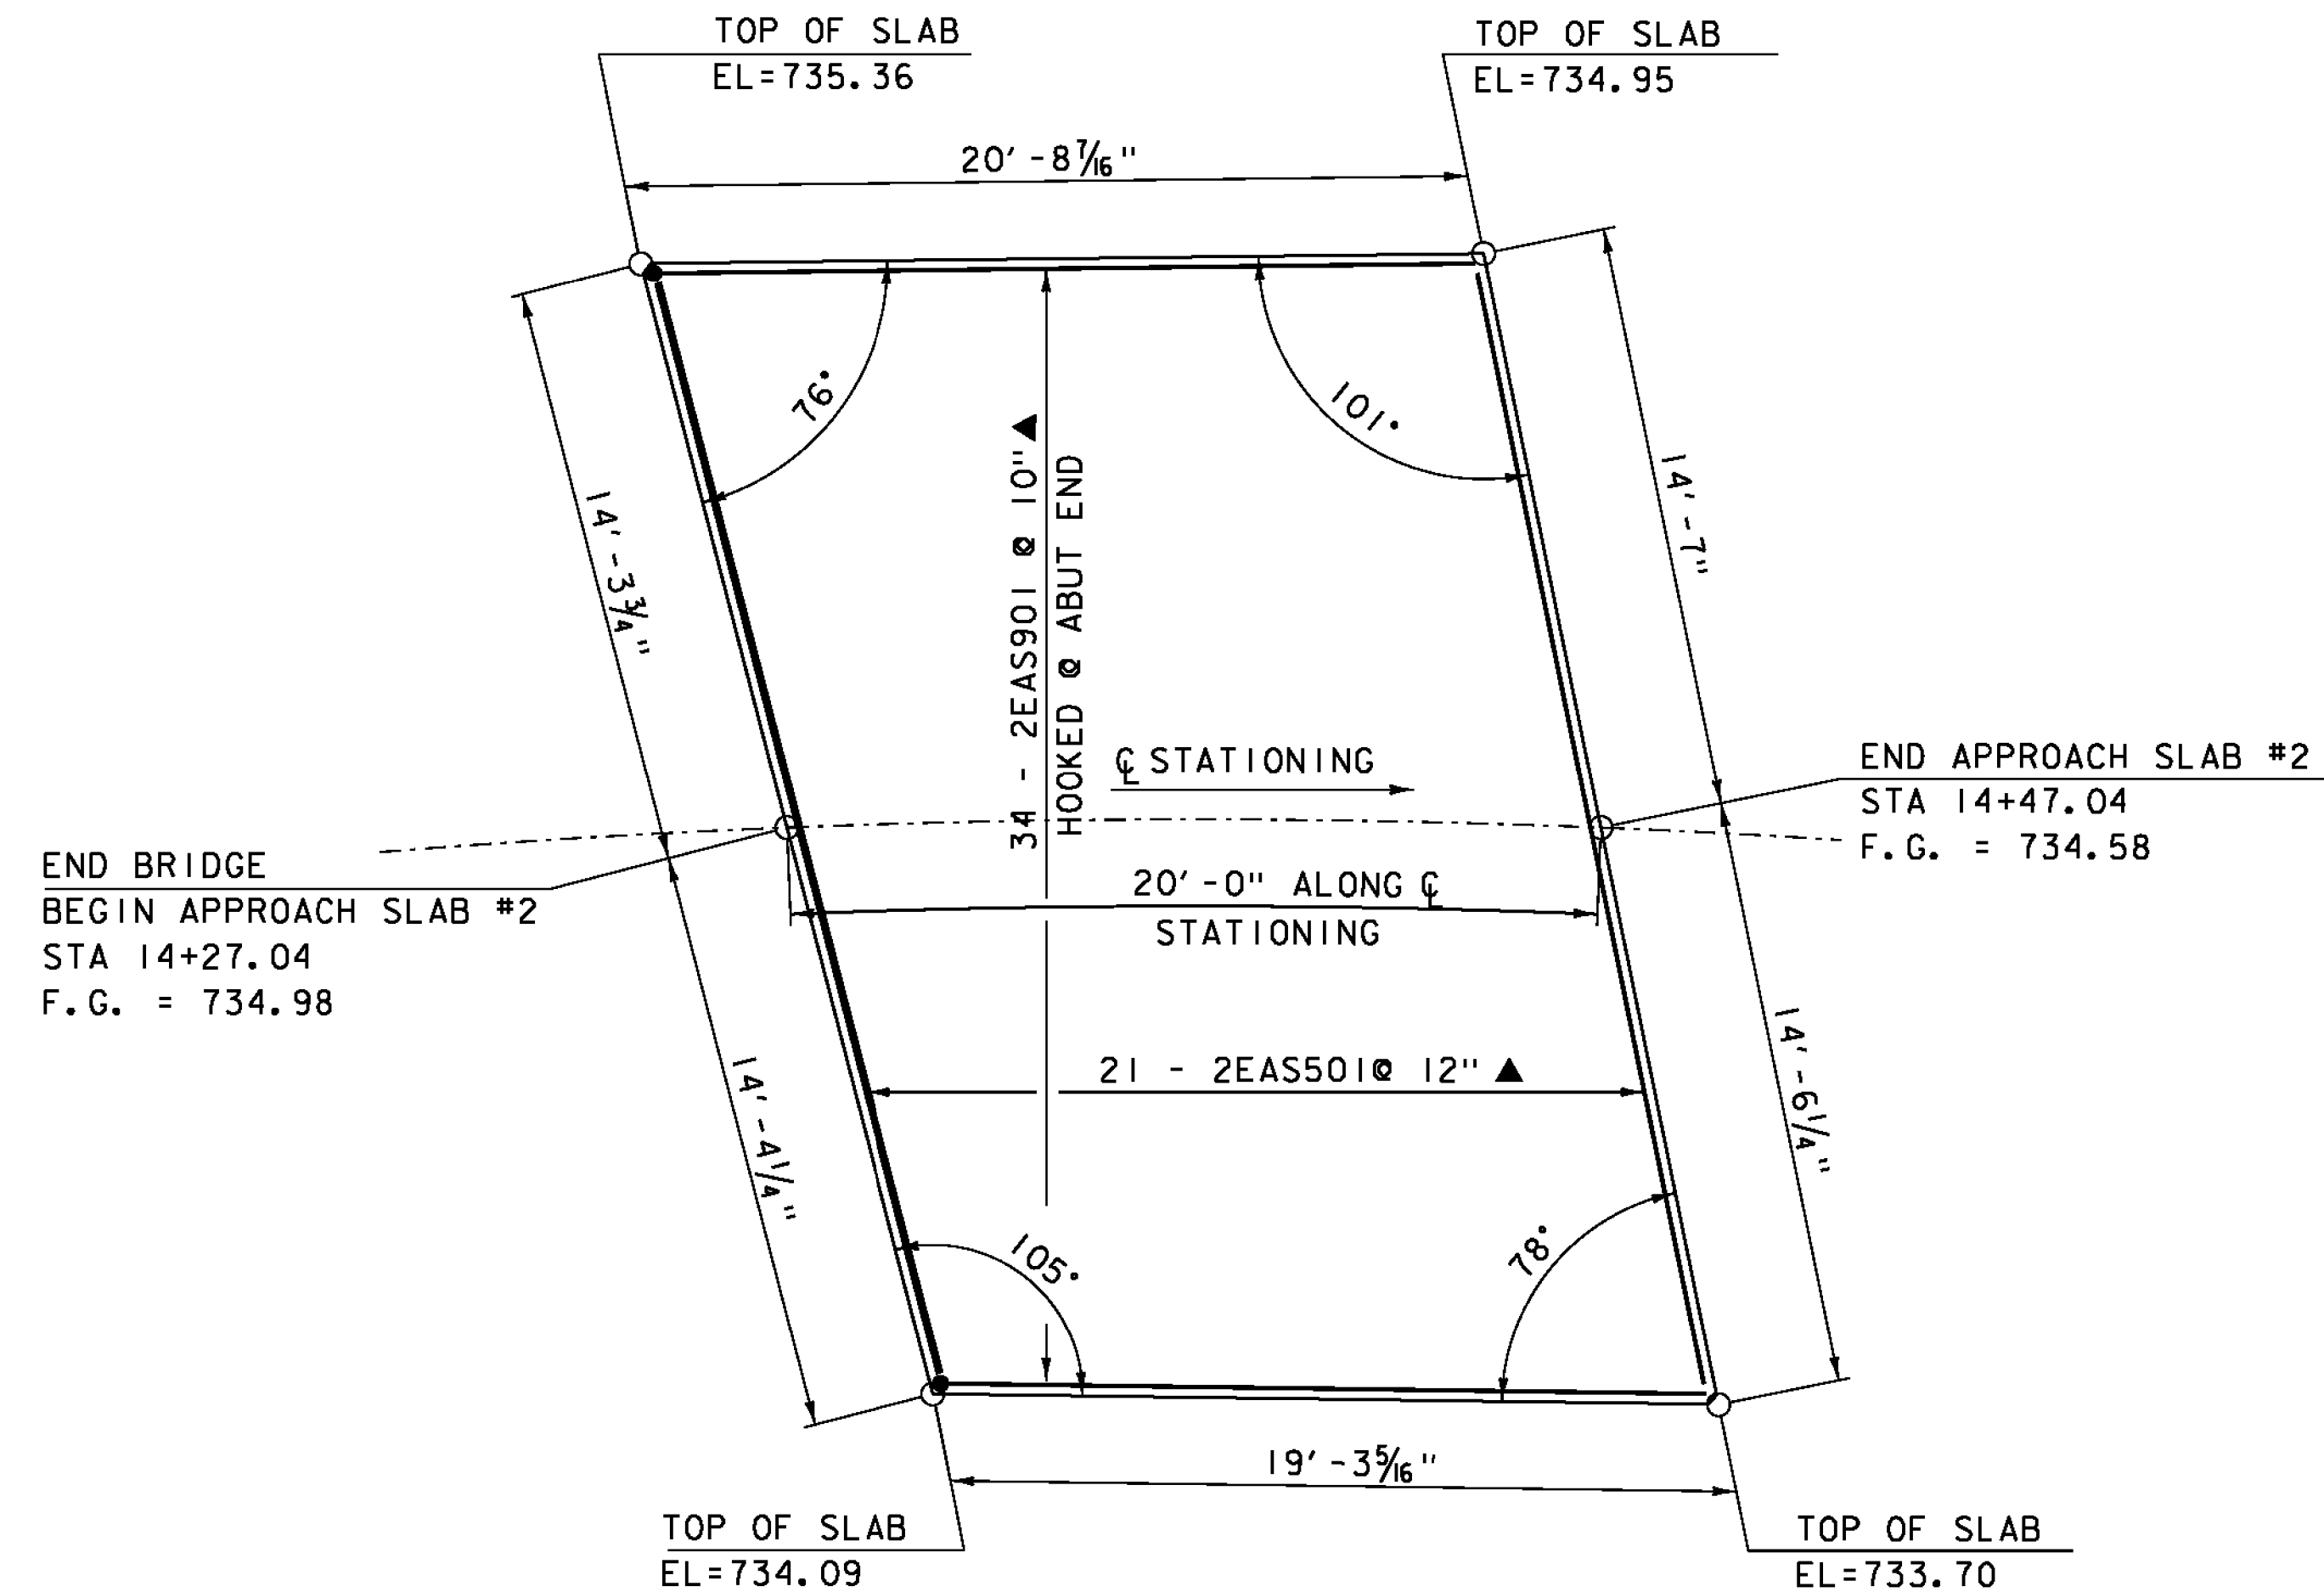

**APPROACH SLAB #2 PLAN**  
 SCALE 1/4" = 1'-0"

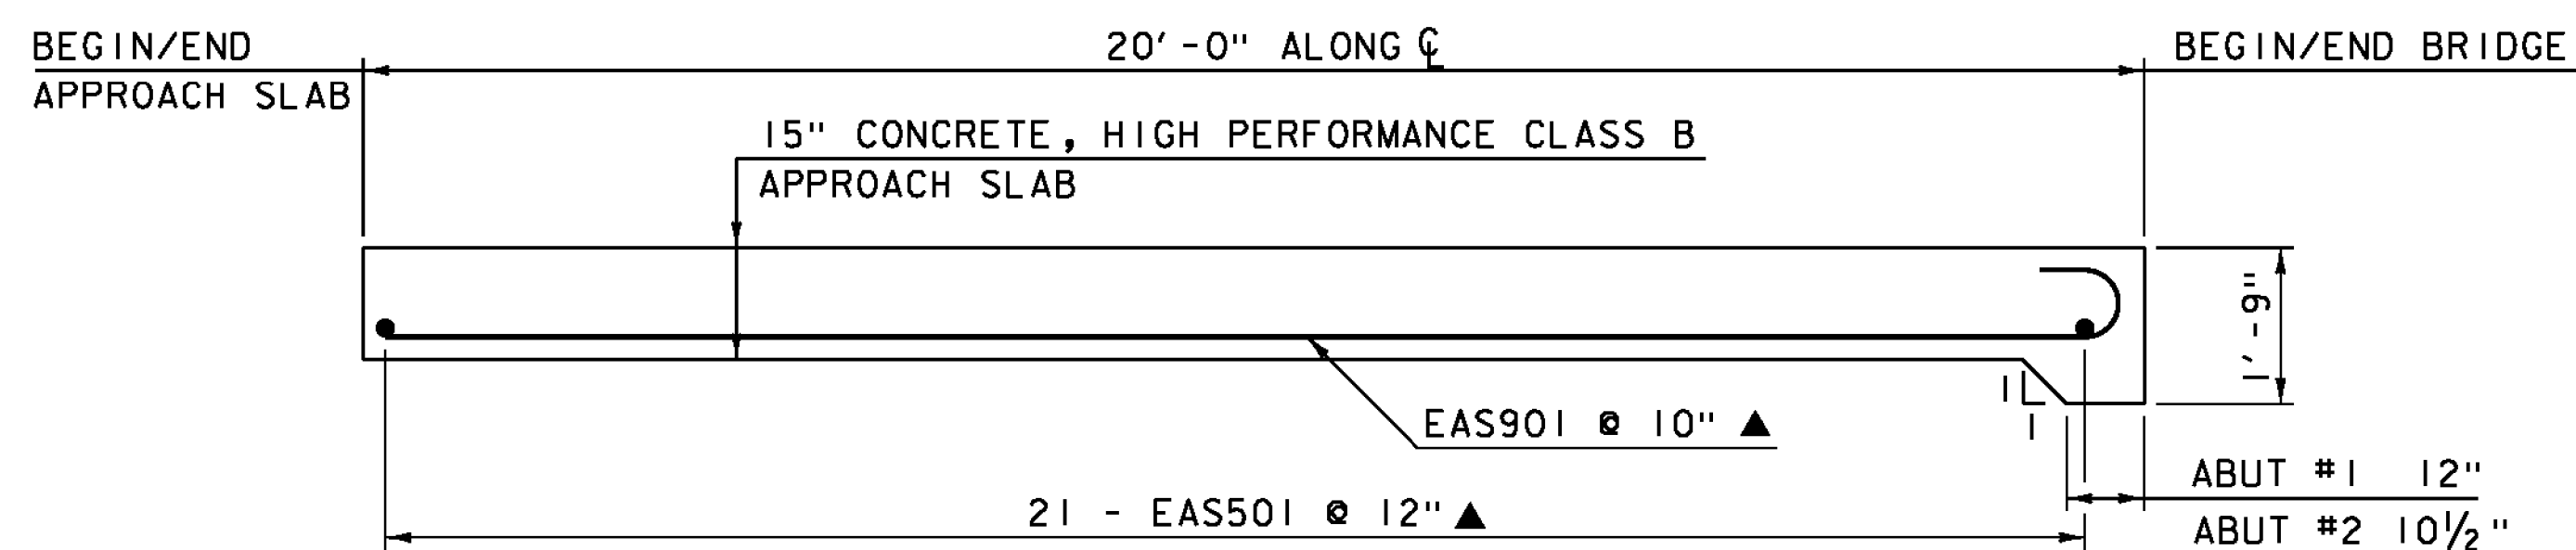

**APPROACH SLAB #1 TYPICAL SECTION**  
 (APPROACH SLAB #2 SIMILAR)  
 SCALE 1/2" = 1'-0"

**NOTE:**  
 NF = NEAR FACE  
 FF = FAR FACE  
 EF = EACH FACE  
 E = LEVEL 2 REINFORCING STEEL  
 ▲ = CUT TO FIT IN FIELD  
 3" CLEAR, UNLESS OTHERWISE SPECIFIED ON THE PLANS.  
 3'-0" BAR LAP UNLESS OTHERWISE SPECIFIED ON THE PLANS.

PROJECT NAME: BARRE TOWN	PLOT DATE: 27-SEP-2012
PROJECT NUMBER: BRF 6100(7)	DRAWN BY: R. PELLETT
FILE NAME: s06j002sup.dgn	DESIGNED BY: J. LACROIX
APPROACH SLAB DETAILS	CHECKED BY: G. LAROCHE
	SHEET 43 OF 70