


PLAN  
SCALE 1" = 10' - 0"

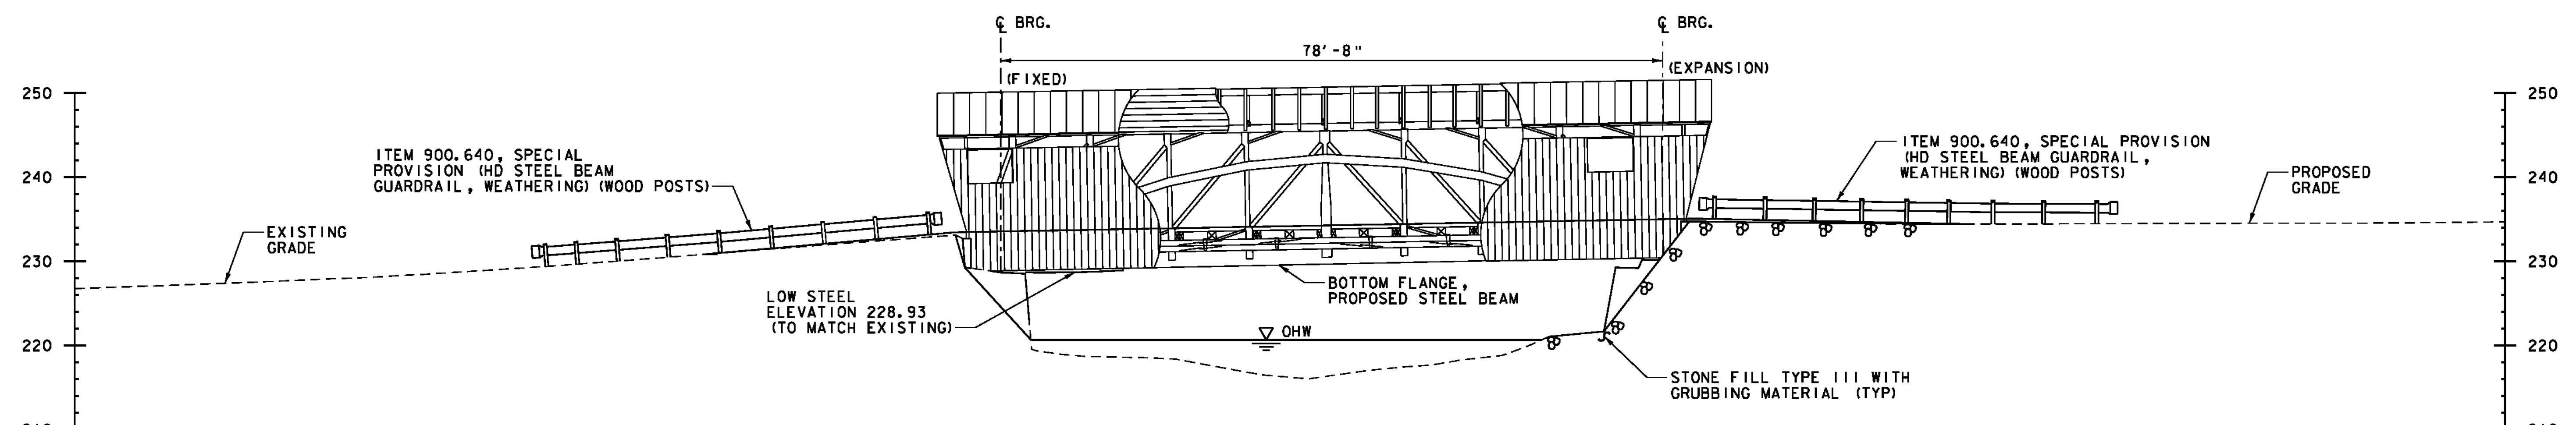

ELEVATION  
SCALE 1" = 10' - 0"

DATUM  
VERTICAL: NAVD 88  
HORIZONTAL: NAD 83(07)



PROJECT NAME: CHARLOTTE	PLOT DATE: 10/4/2012
PROJECT NUMBER: BHO 1445(34)	DRAWN BY: E.A. FIALA
FILE NAME: z06j088pe.dgn	CHECKED BY: B.O. CRONIN
PROJECT LEADER: M.A. COLGAN	SHEET 22 OF 55
DESIGNED BY: J.W. GOLEK	
PLAN AND ELEVATION	