



**DOWNSTREAM TRUSS ELEVATION**  
 (INSIDE VIEW, LOOKING DOWNSTREAM)  
 SCALE: 1/4" = 1'-0"

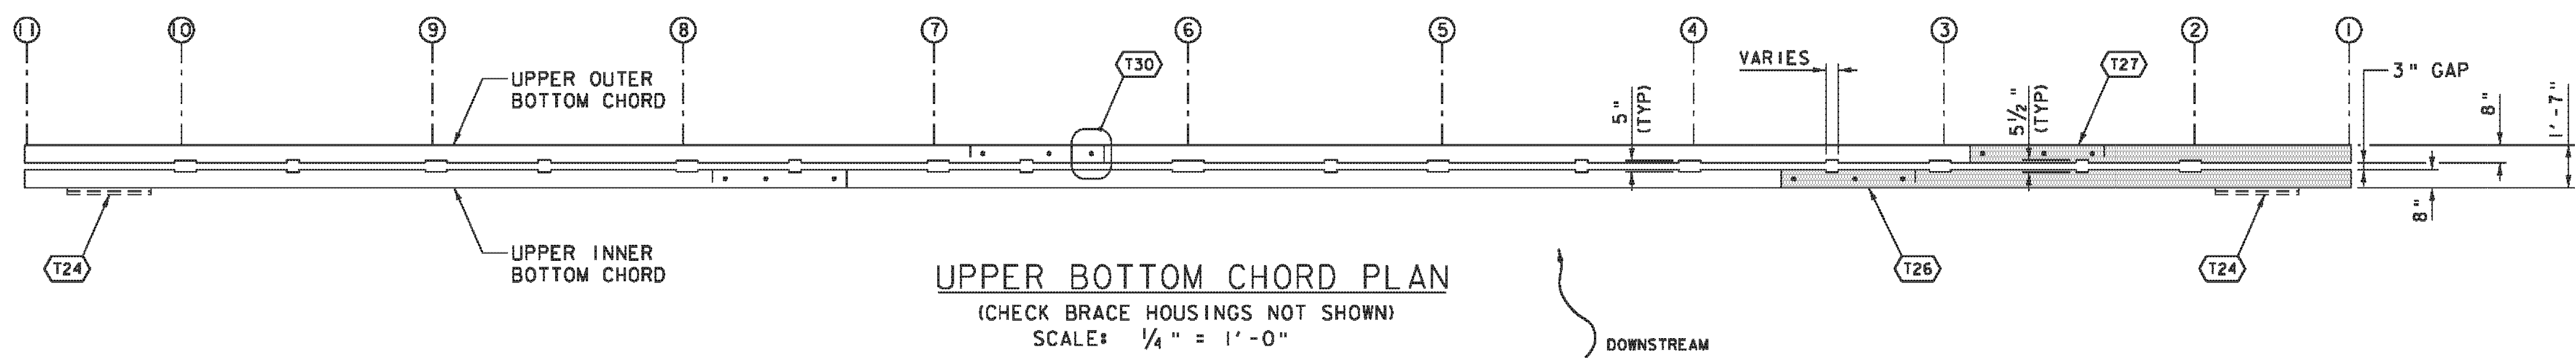

**UPPER BOTTOM CHORD PLAN**  
 (CHECK BRACE HOUSINGS NOT SHOWN)  
 SCALE: 1/4" = 1'-0"

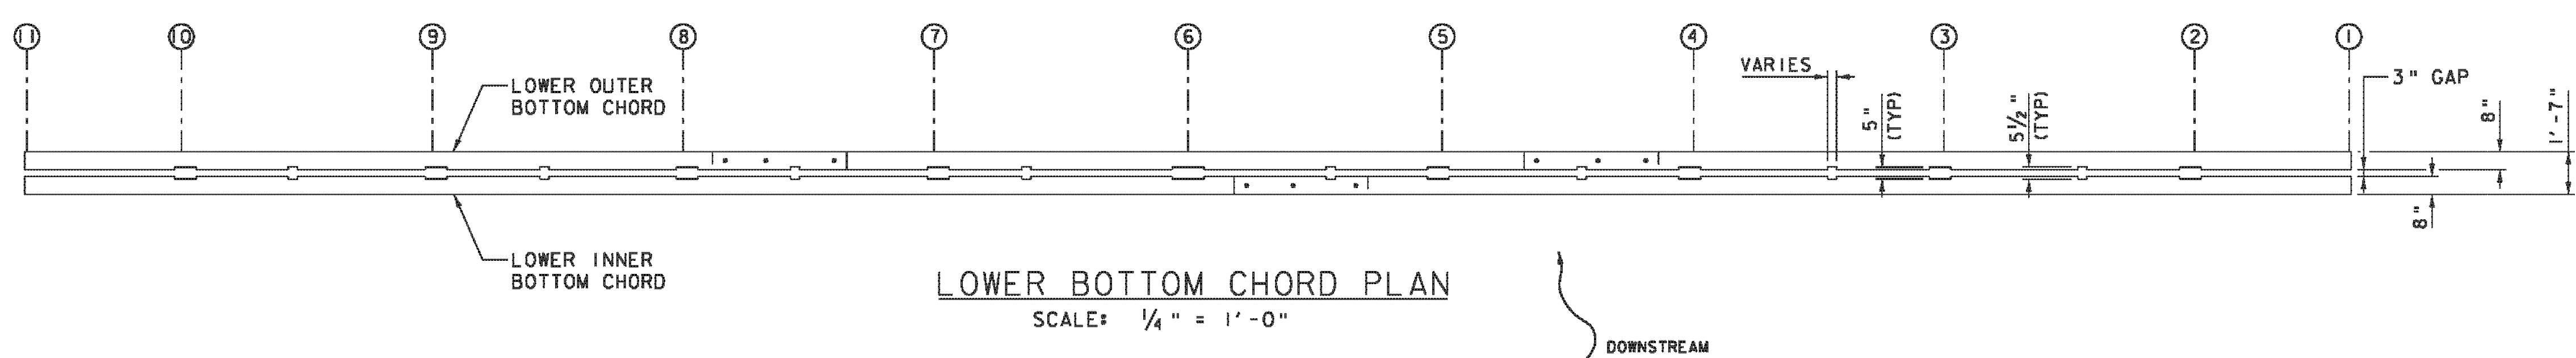

**LOWER BOTTOM CHORD PLAN**  
 SCALE: 1/4" = 1'-0"

**NOTE:**  
 1. SEE UPSTREAM TRUSS ELEVATION ON SHEET 31 FOR TRUSS REPAIR KEY.

- LEGEND**
- PREDETERMINED MEMBERS TO BE REPLACED (SIZE TO MATCH EXISTING, UNLESS OTHERWISE NOTED)
  - PREDETERMINED PORTION OF EXISTING MEMBER TO BE REPLACED (MATCH SIZE OF EXISTING)
  - ADDED MEMBER
  - EXISTING MEMBER TO BE REMOVED
  - TRUSS REPAIR KEY NUMBER

PROJECT NAME:	CHARLOTTE	FILE NAME:	z06j088details_truss.dgn	PLOT DATE:	9/14/2012
PROJECT NUMBER:	BHO 1445(34)	PROJECT LEADER:	M.A. COLGAN	DRAWN BY:	K.D. WENTWORTH
		DESIGNED BY:	K.E. HILL	CHECKED BY:	M.A. COLGAN
		DOWNSTREAM TRUSS ELEVATION			SHEET 32 OF 55

