




52+50

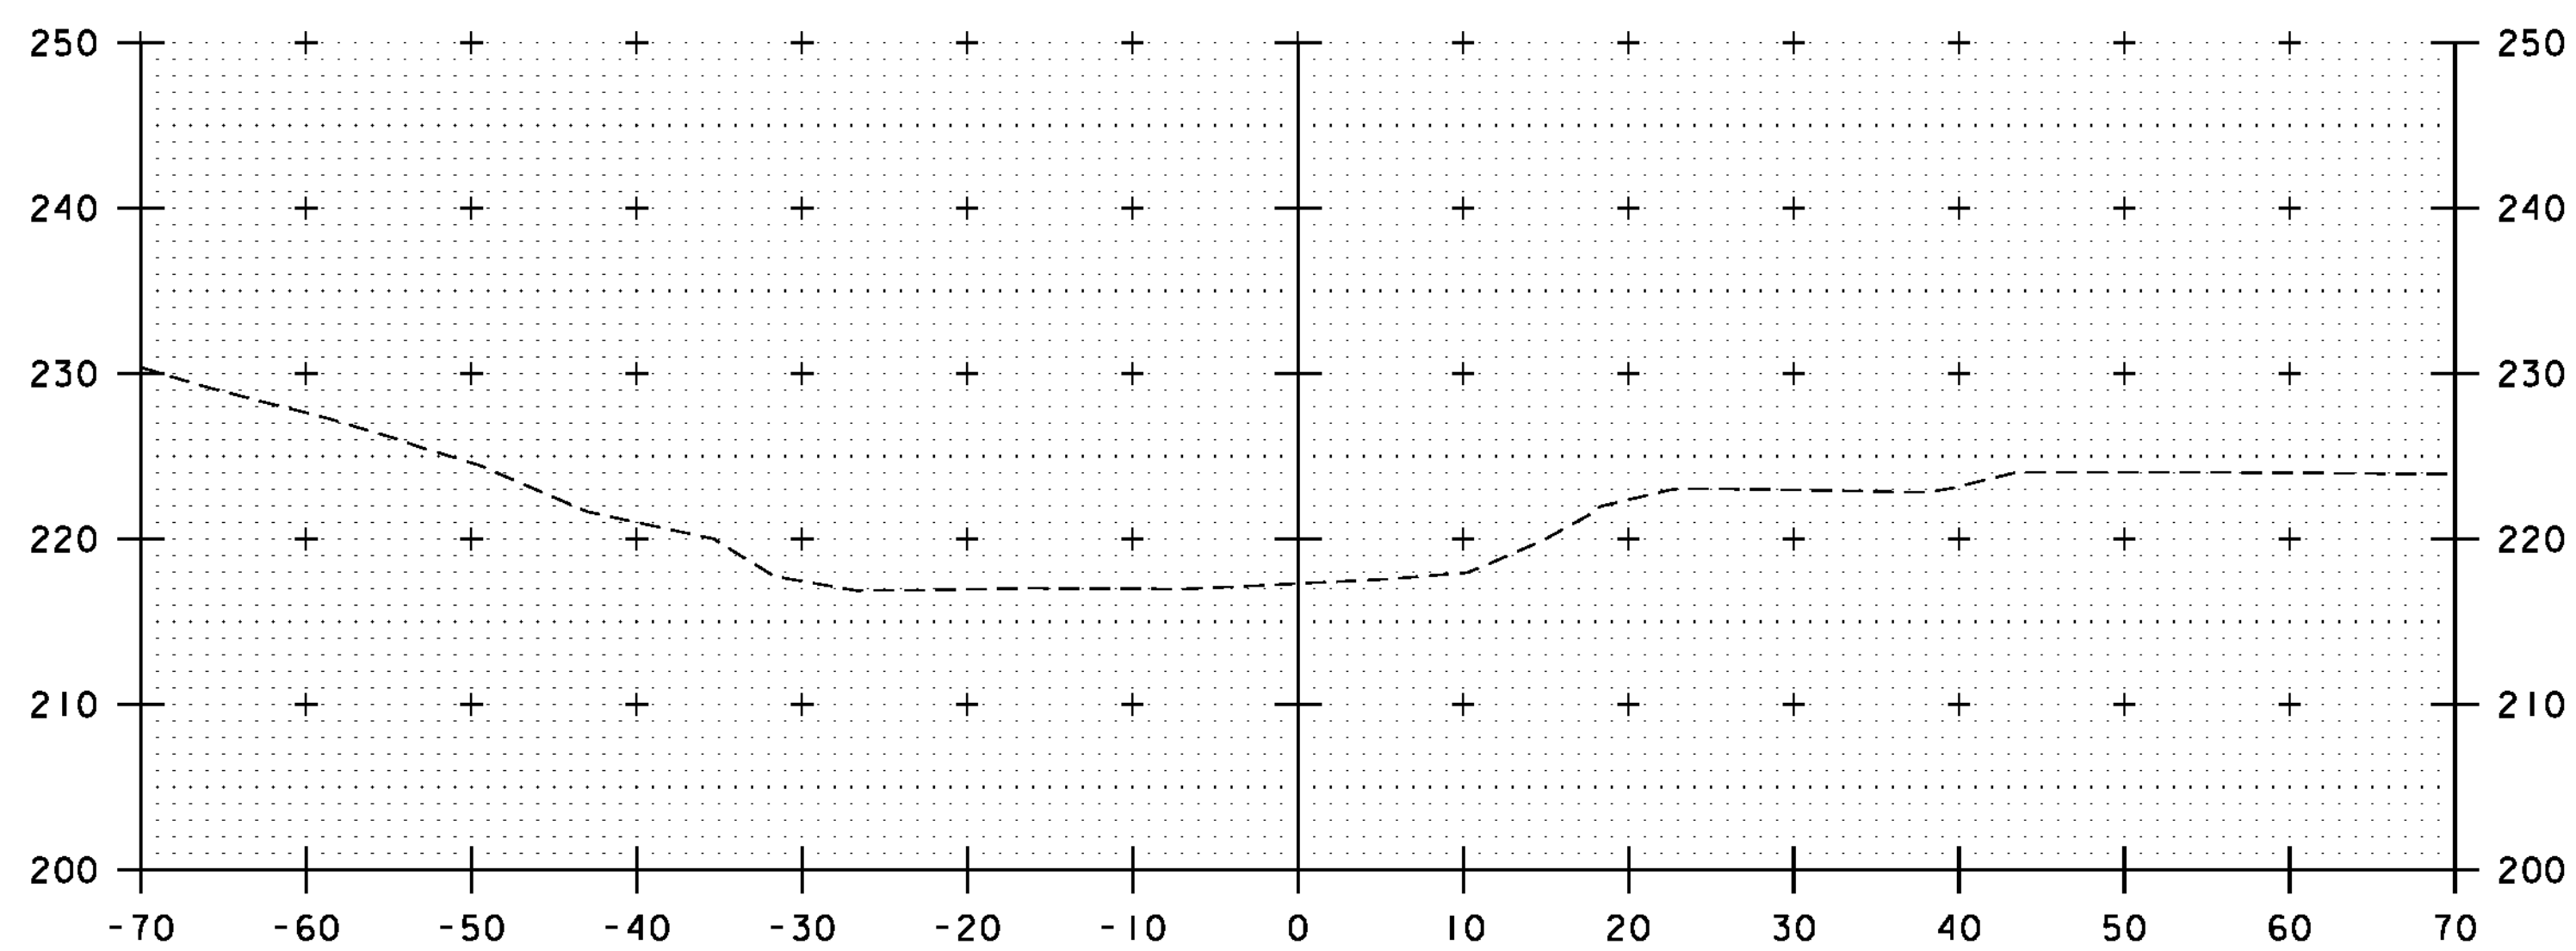

52+25

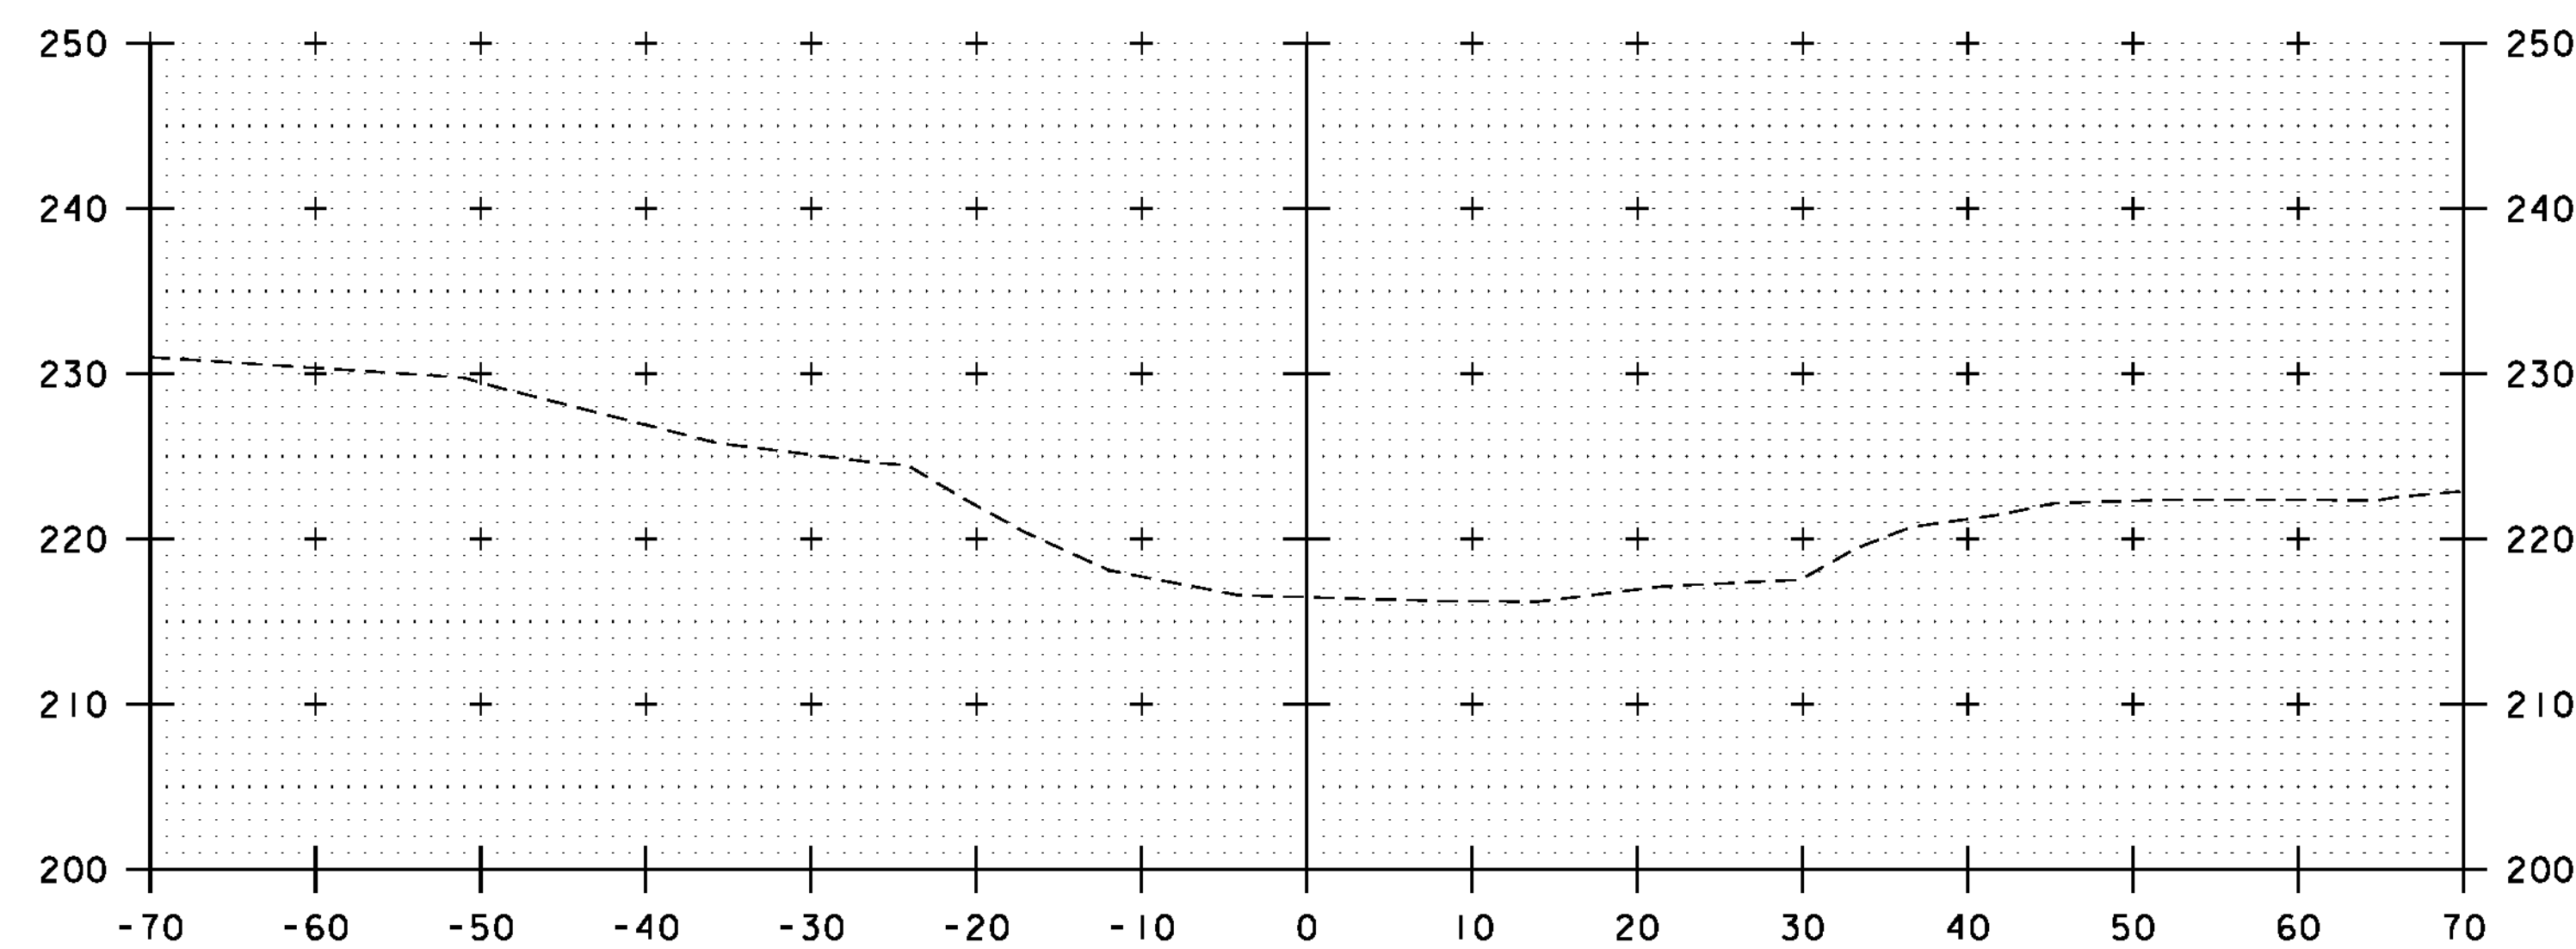

53+00

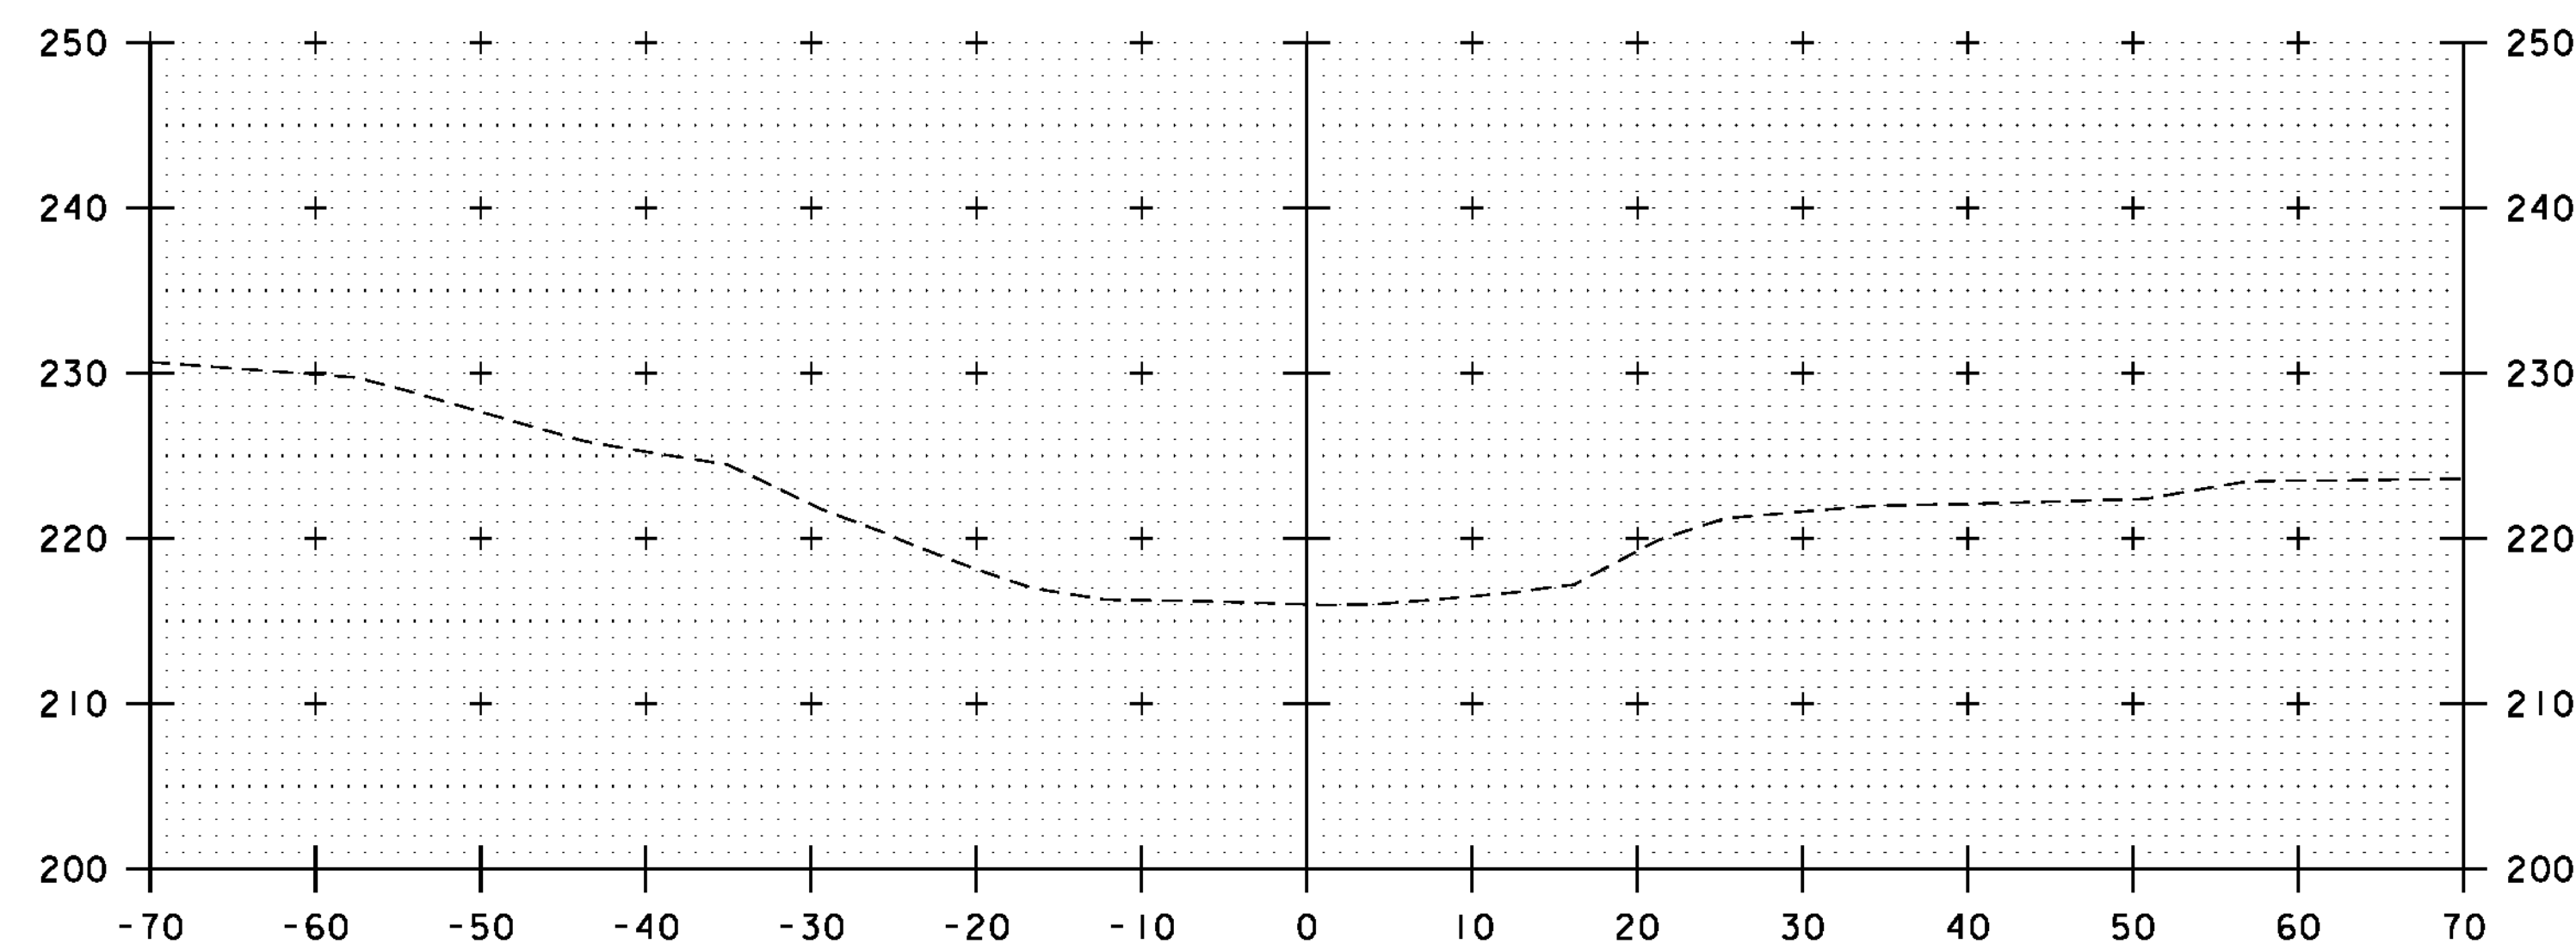

52+75

CHANNEL CROSS SECTIONS
 SCALE 1" = 10'-0"
 STA. 52+25 - STA. 53+00



PROJECT NAME: CHARLOTTE	PLOT DATE: 10/4/2012
PROJECT NUMBER: BHO 1445(34)	DRAWN BY: E.A. FIALA
FILE NAME: z06j088xs.dgn	CHECKED BY: B.O. CRONIN
PROJECT LEADER: M.A. COLGAN	SHEET 55 OF 55
DESIGNED BY: E.A. FIALA	
CHANNEL CROSS SECTIONS (3 OF 3)	