




SHORING GIRDER
DIAPHRAGM LOCATIONS
SCALE: 1" = 10'

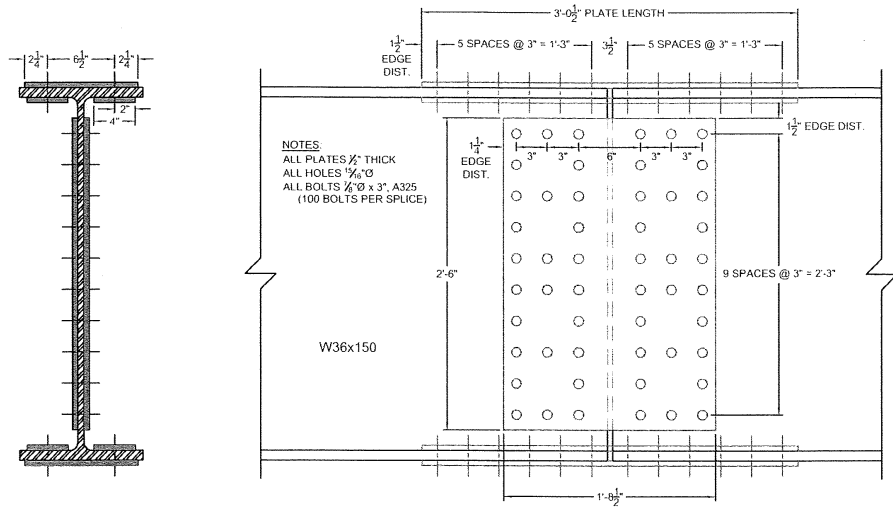


SPLICE PLATE DETAILS
SCALE: 1" = 1'-0"

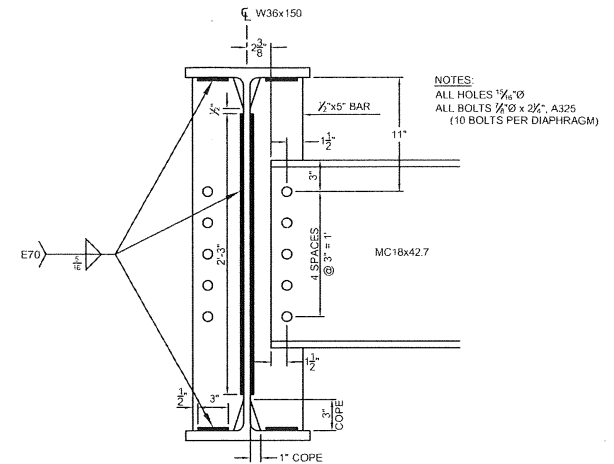


DIAPHRAGM CONNECTION DETAILS
SCALE: 1" = 1'-0"

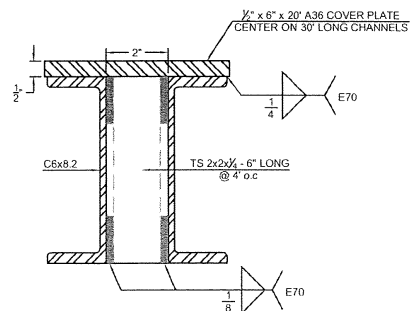

DOUBLE CHANNEL BRIDGE
SUPPORT JOIST (J1-J12)
SCALE: 1/4" = 1"

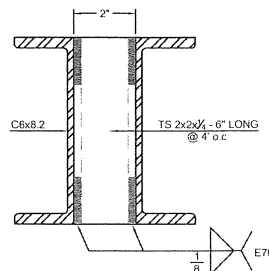

DOUBLE CHANNEL
STAGING JOIST
SCALE: 1/4" = 1"

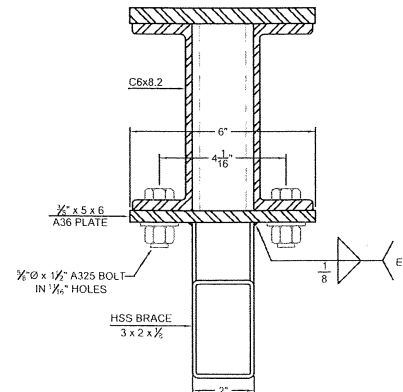

BRACE CONNECTION TO
BRIDGE SUPPORT JOIST
SCALE: 1/4" = 1"

WORRALL COVERED BRIDGE (BRIDGE #40) WILLIAMS ROAD SHORING, STAGING & REHABILITATION PLAN	
SHORING PLAN	
SCALE	1" = 1'-0"
DATE	DECEMBER 1, 2009
JOB NUMBER	BHO 1442 (34)
FILE	BR40.dwg
SHEET	4 OF 9
DRAWING NUMBER	SHORE-2



**DANIELS
CONSTRUCTION**
ASCUTNEY, VT 05630

DRAFTED BY

CHECKED BY

DESIGNED BY