



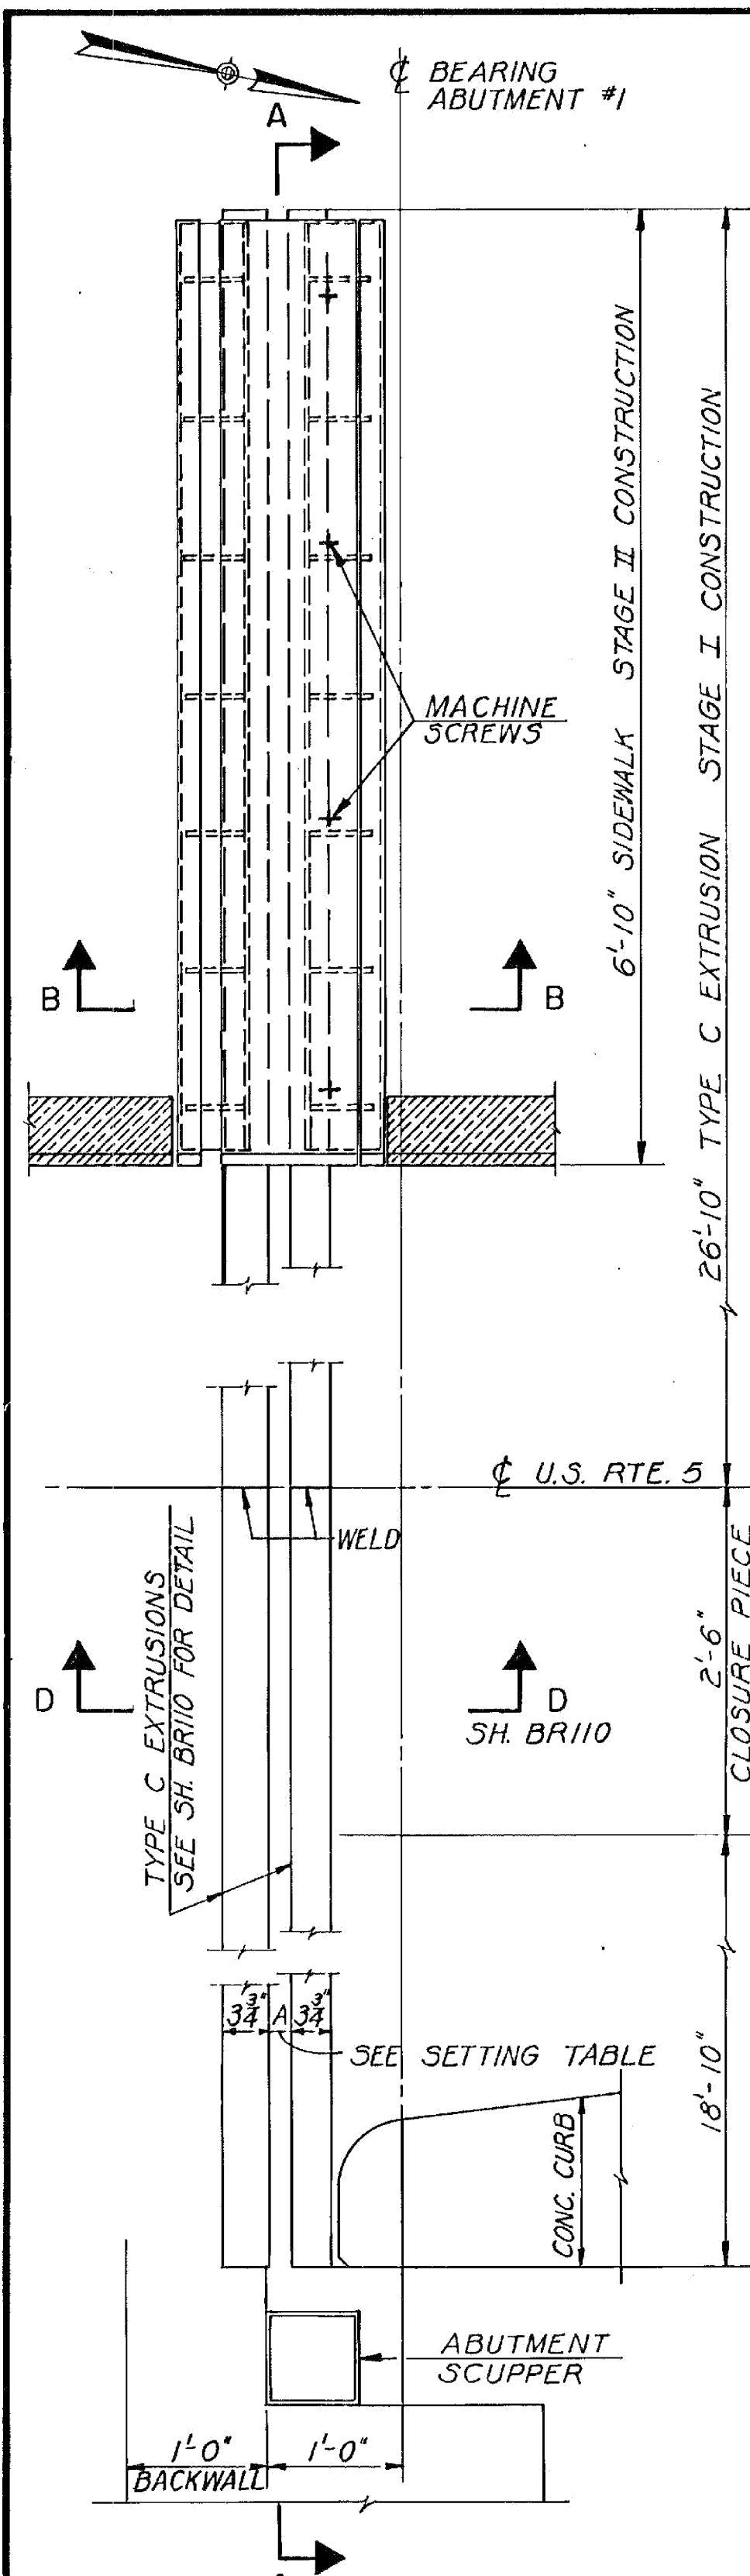

PLAN
ABUTMENT #1 JOINT


SCALE: 1" = 1'-0"

NOTE: ABUTMENT #2 JOINT OPPOSITE HAND EXCEPT ROADWAY CROSS SLOPE

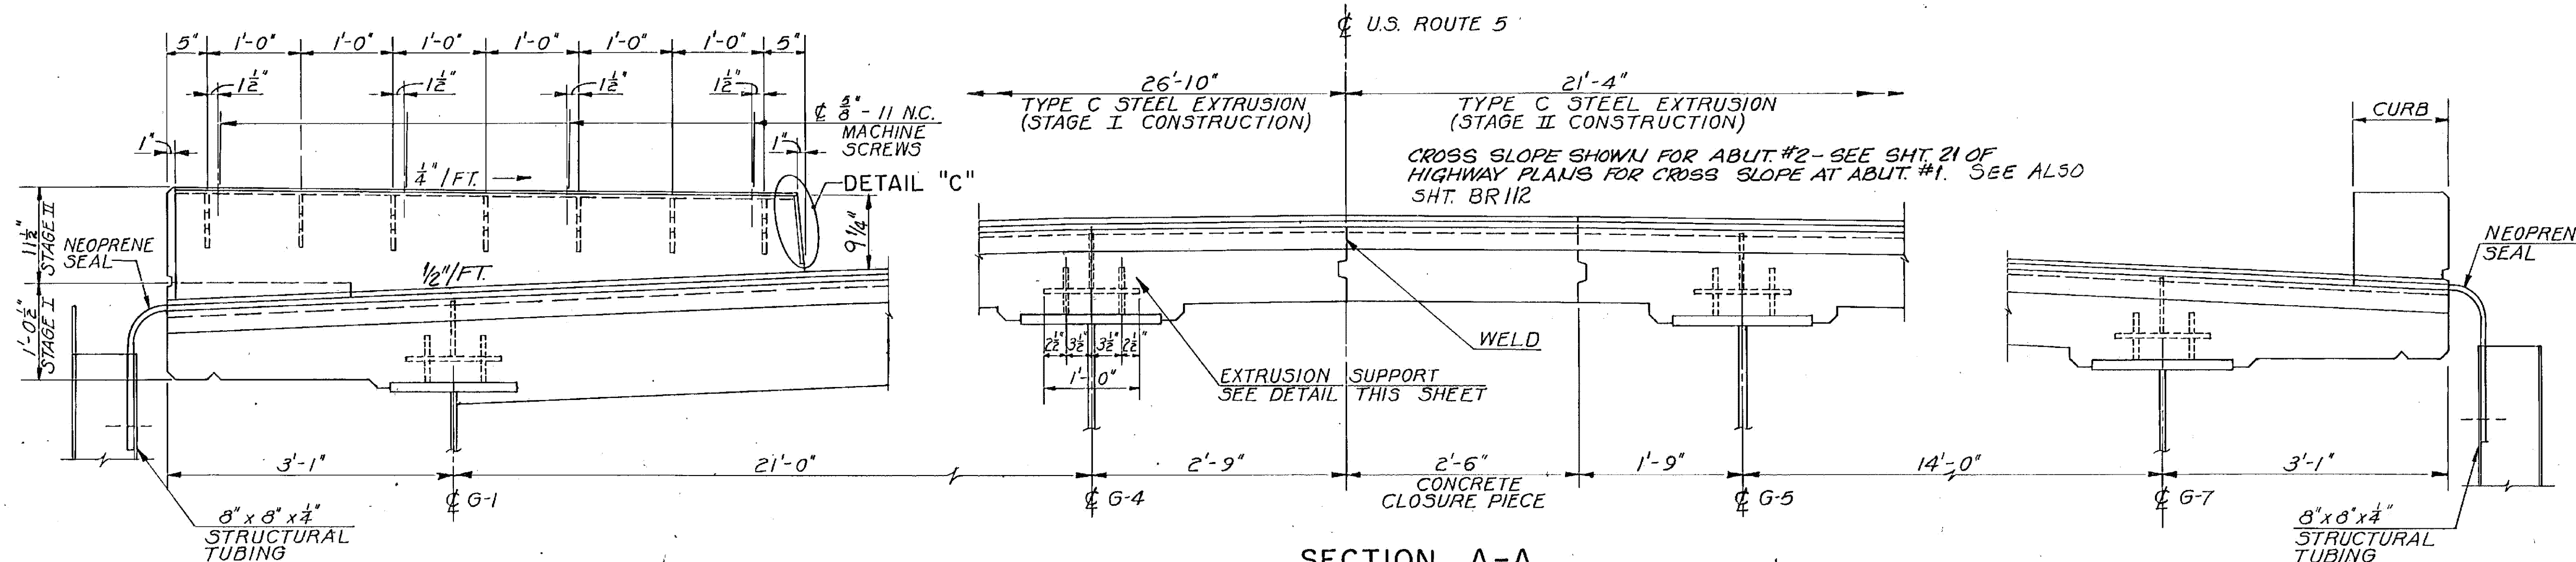


SECTION A-A

SCALE: 1" = 1'-0"

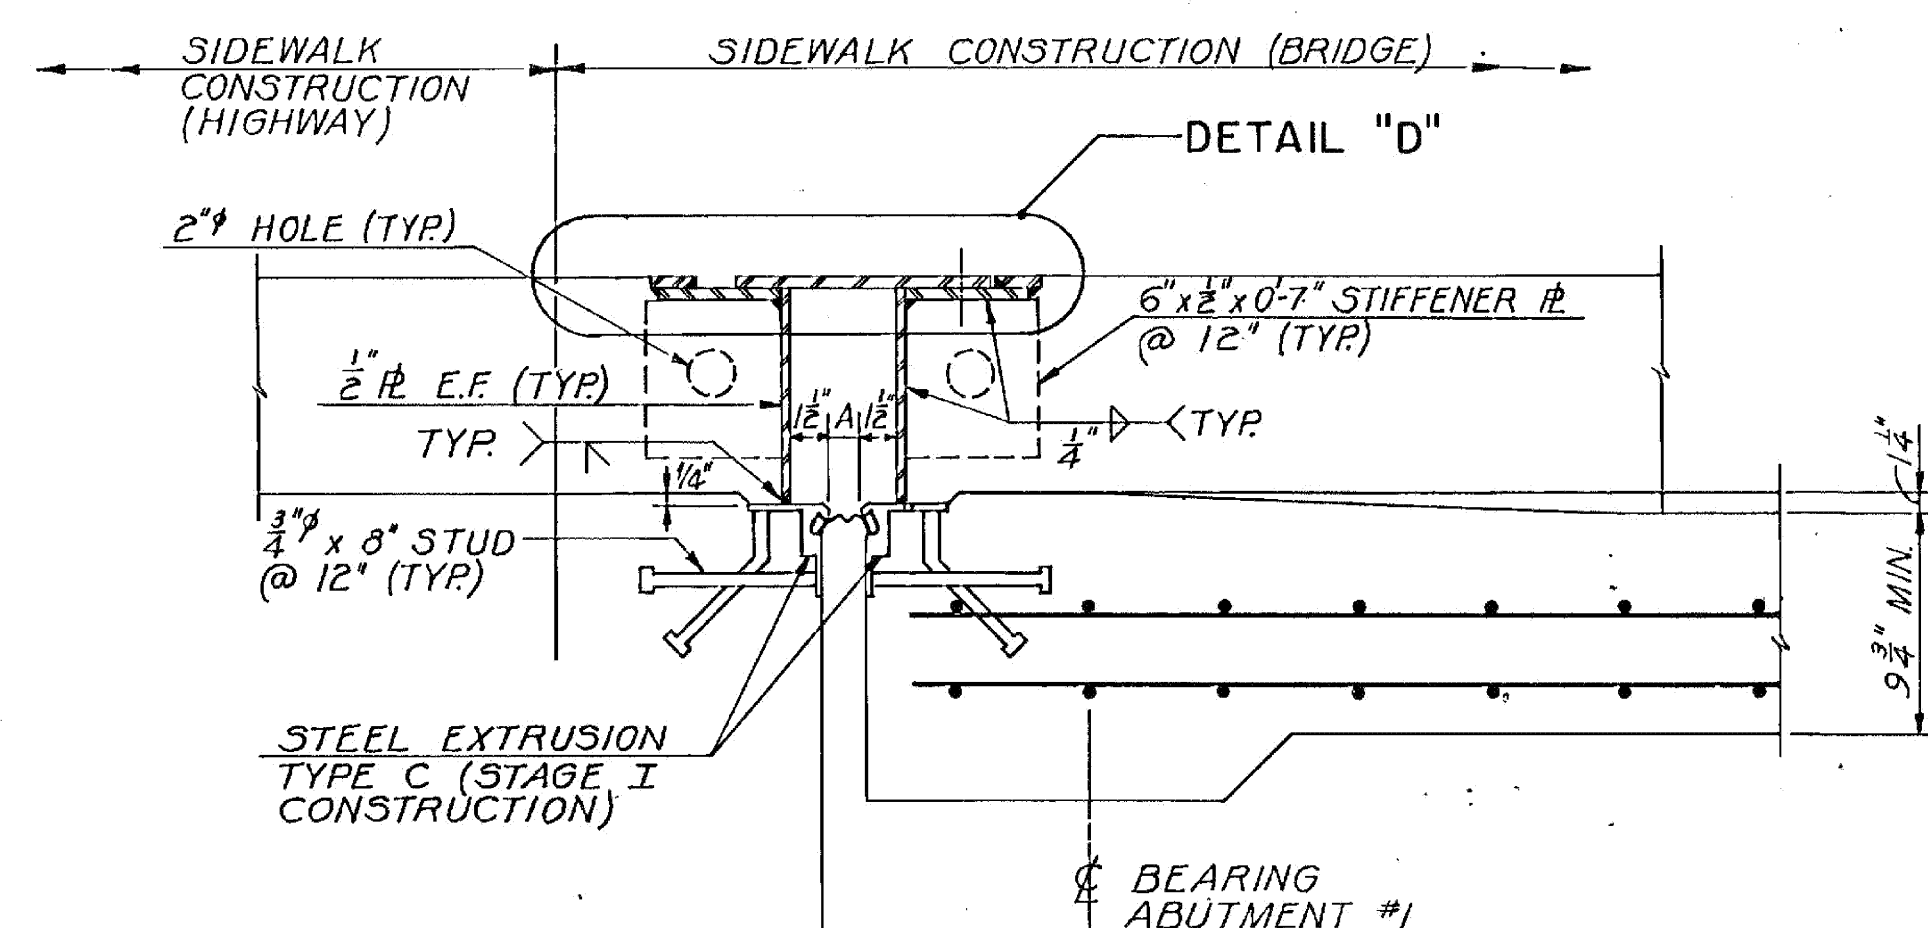


SECTION B-B

SCALE: 1 1/2" = 1'-0"

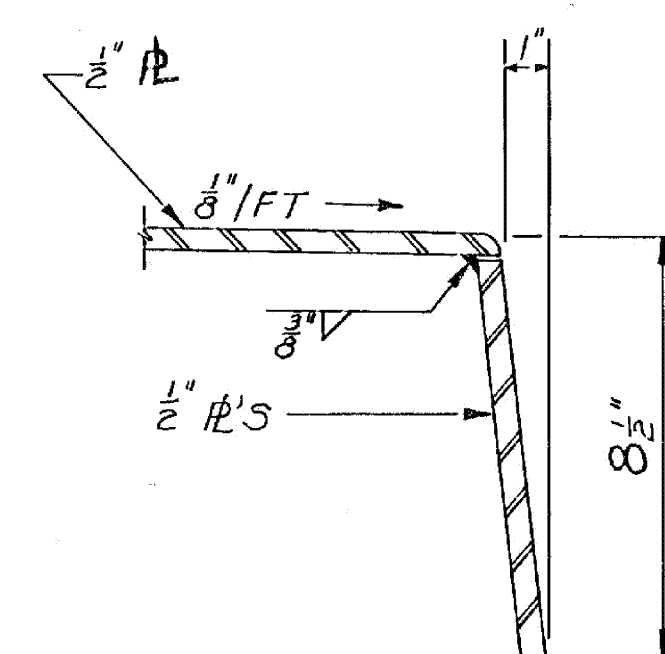


DETAIL "C"

SCALE: 3" = 1'-0"

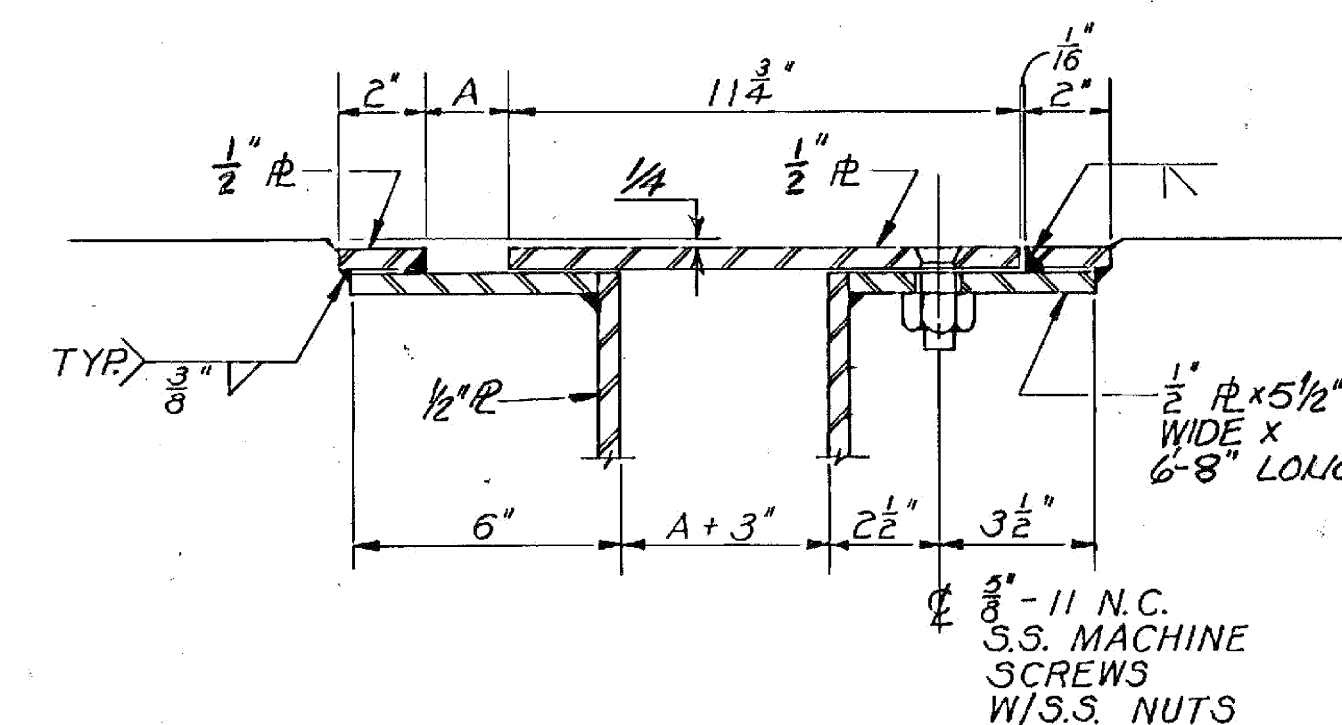

DETAIL "D"

SCALE: 3" = 1'-0"

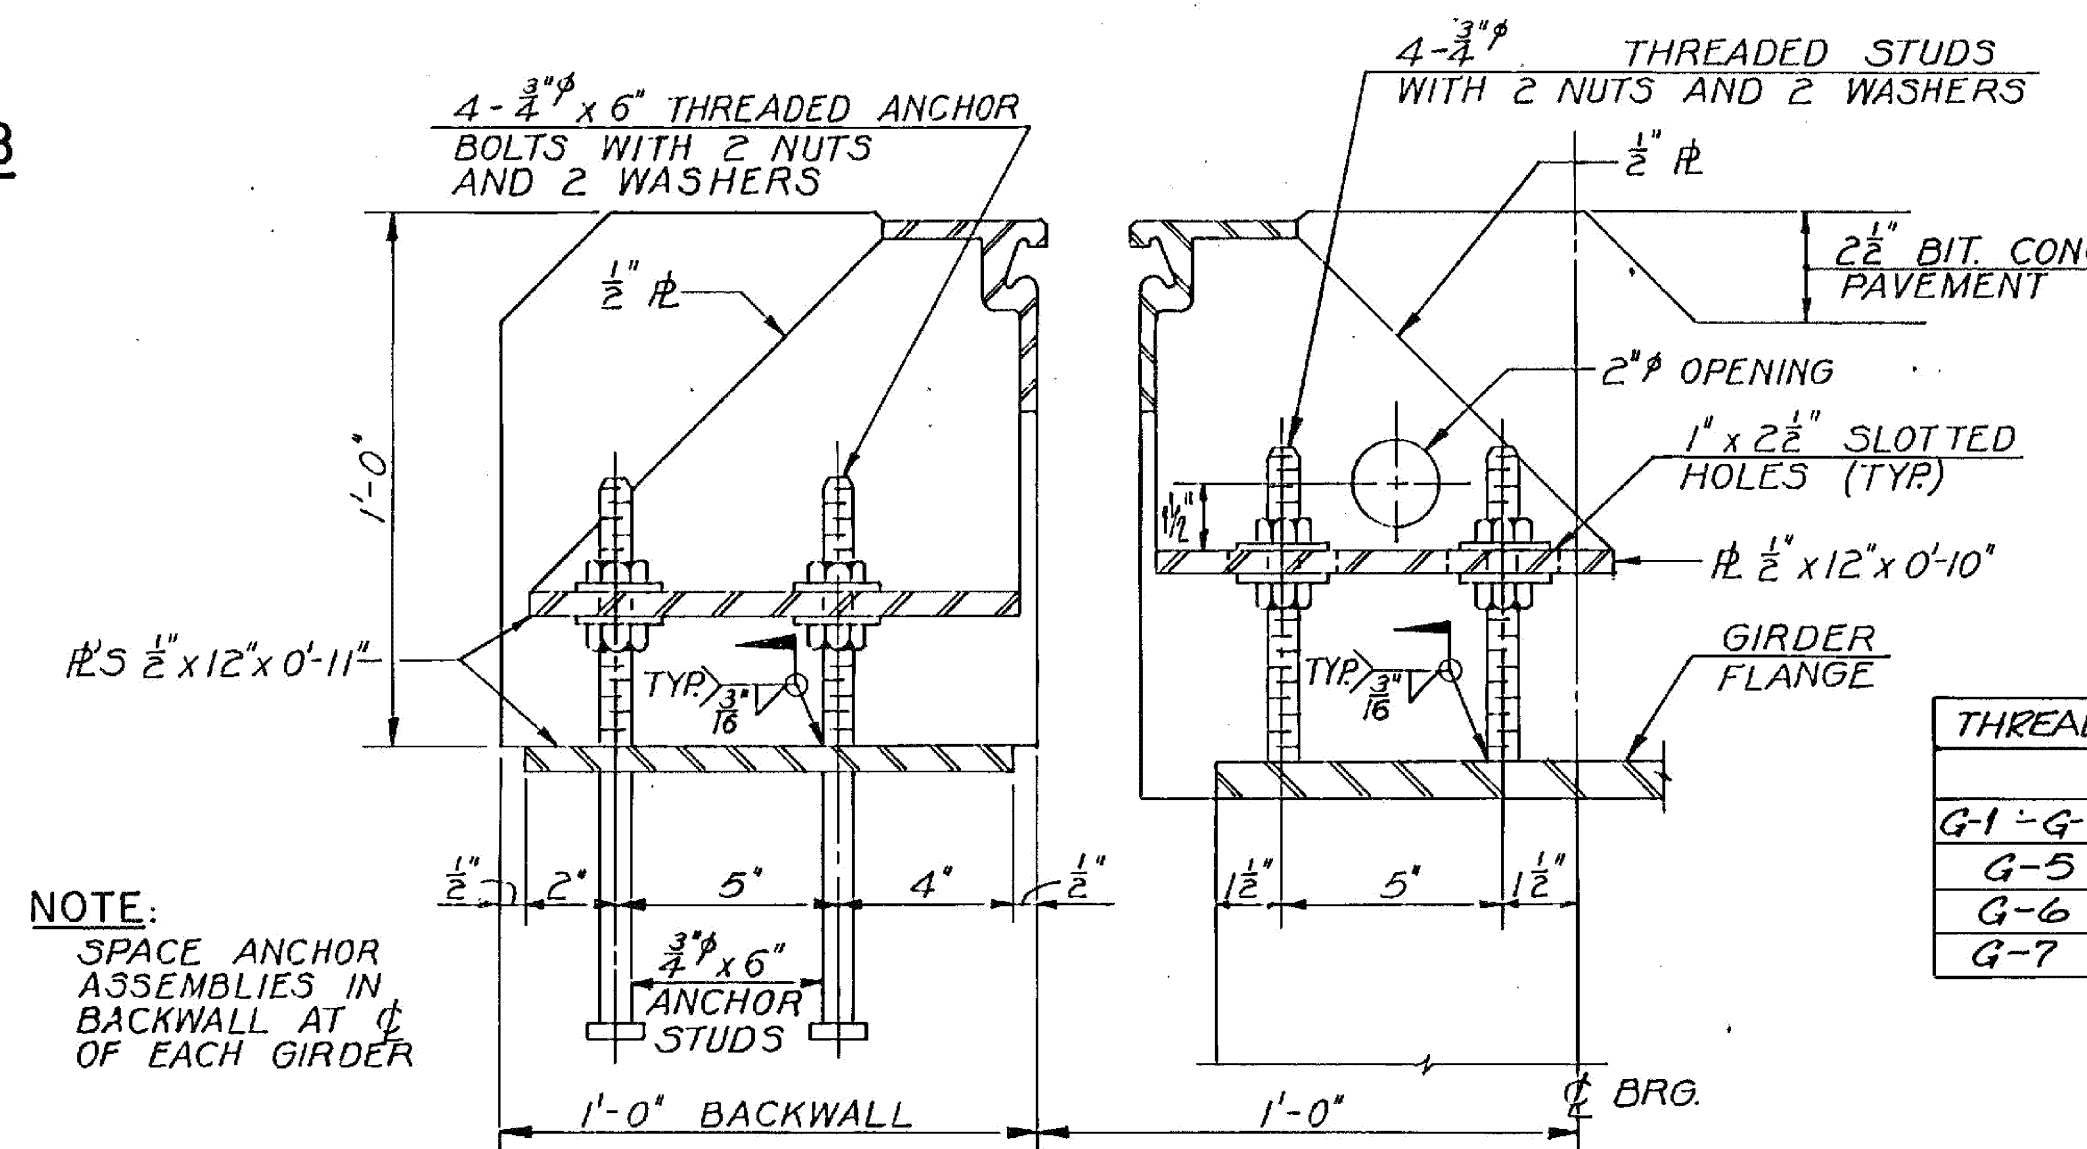

NOTE: SPACE ANCHOR ASSEMBLIES IN BACKWALL AT 1/2' OF EACH GIRDER

EXTRUSION SUPPORT DETAIL

SCALE: 3" = 1'-0"

THREADED STUD LENGTH	
ABUT #1	ABUT #2
G-1 - G-4	7"
G-5	9"
G-6	12"
G-7	12"

STATEWIDE - SOUTHEAST REGION
BHF MEMB(21)

SHEET 33 OF 34
BRIDGE 8
FOR REFERENCE ONLY

STATE OF VERMONT
AGENCY OF TRANSPORTATION

TOWN OF	BRATTLEBORO	Bridge No.	8
Highway No.	U.S. RTE. 5	Log Sta.	
		Surv. Sta.	171 + 54
U.S. RTE. 5 OVER WEST RIVER			
DECK EXPANSION JOINT - STAGE II			
Designed by	V. J. WALSH	Drawn by	C. R. GAY
Checked by	V. J. WALSH	Bridge Design Supervisor	Charles W. Terenzi
	date 7-84		1/85
PROJECT	BRATTLEBORO	PROJECT NO.	BRM2000(9)
Bridge Sheet No.	BR111	Sheet	44 of 124

BARNES & JARNIS, INC.
CONSULTING ENGINEERS
BOSTON, MASS. 02116