


FILE NAME = V:\Projects\BRF3000\BRF3000.dwg
 DATE/TIME = 6/30/2014
 USER = 4916

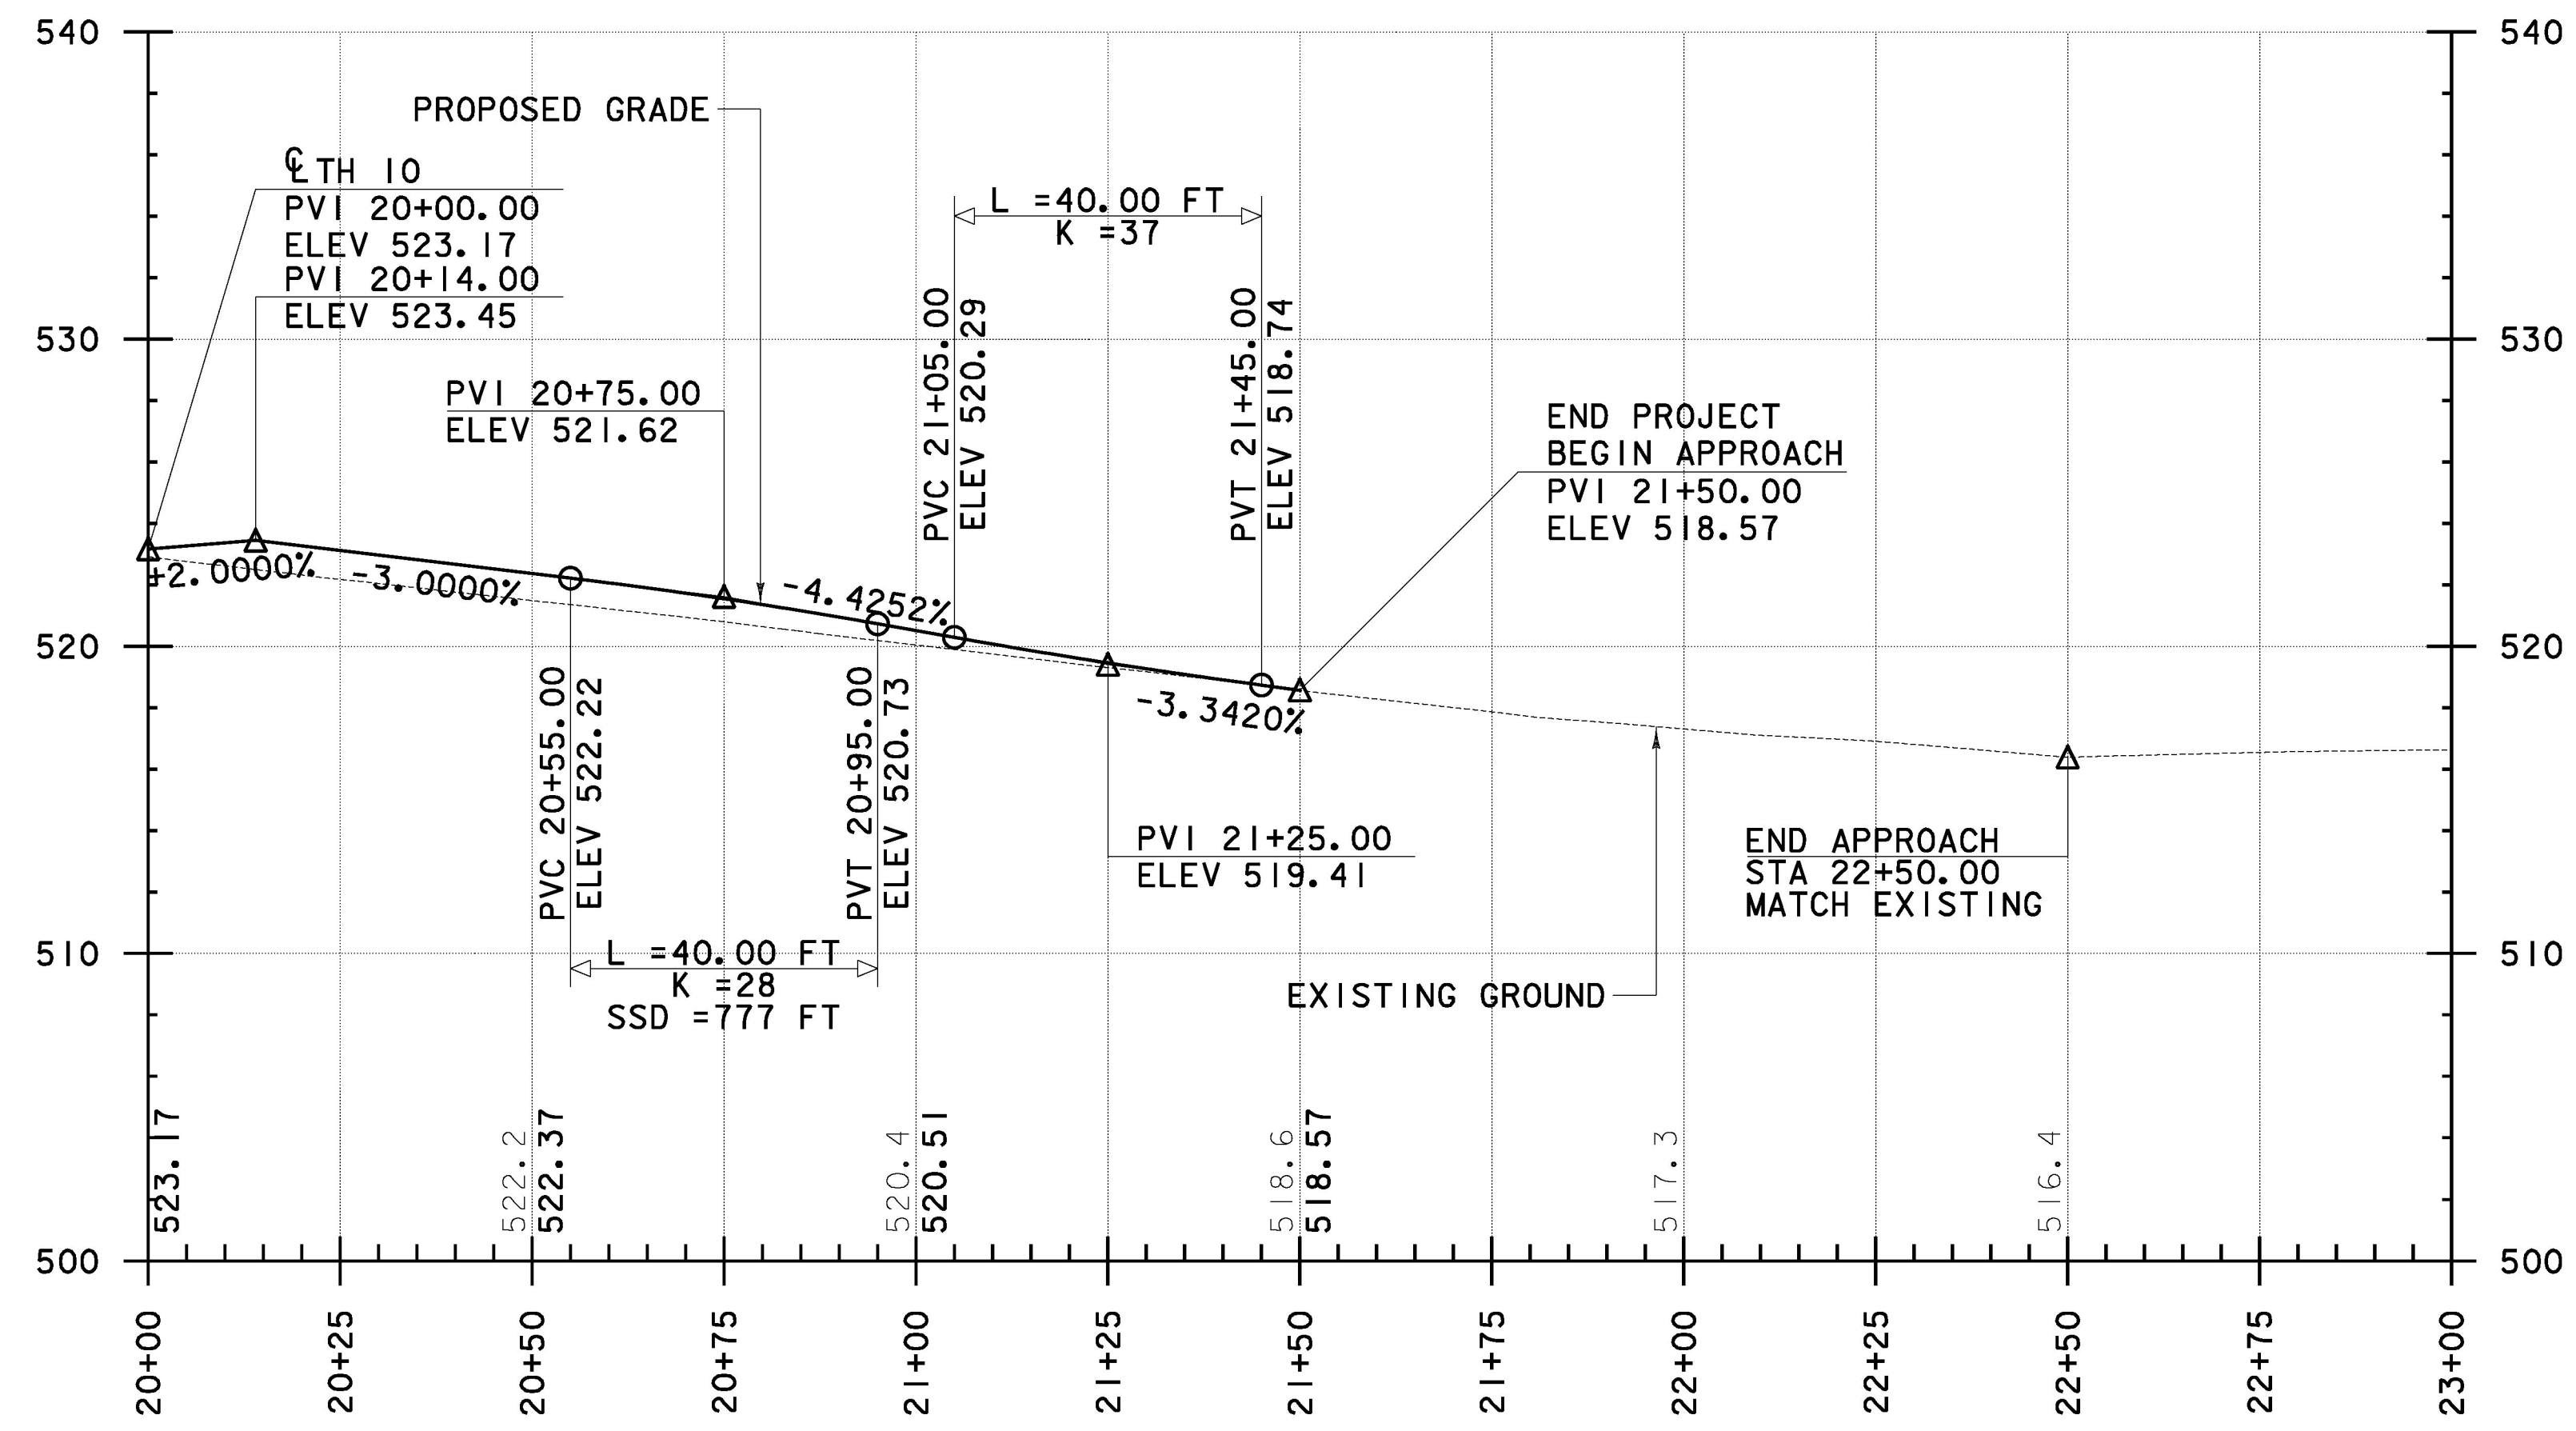

PROFILE - CLEMENT ROAD

SCALE IN FEET:
 1" = 20' HORIZONTAL
 1" = 5' VERTICAL

NOTE:

- THE GRADES SHOWN TO THE NEAREST TENTH ARE THE EXISTING GROUND ELEVATIONS ALONG CENTERLINE. THE GRADES SHOWN TO THE NEAREST HUNDREDTH ARE THE PROPOSED GRADES ALONG CENTERLINE.



CLEMENT ROAD PROFILE SHEET

PROJECT NAME: RUTLAND CITY
 PROJECT NUMBER: BRF 3000 (I9)

PROJECT LEADER: M.D.S.
 DESIGNED BY: C.R.H.
 DWG. NO.: PRO-4

PLOT DATE: 6/30/2014
 DRAWN BY: C.R.H.
 CHECKED BY: D.E.G.
 SHEET 40 OF 245