



BOTTOM OF FOOTING
 ABUT. 2 ELEV. 525.00

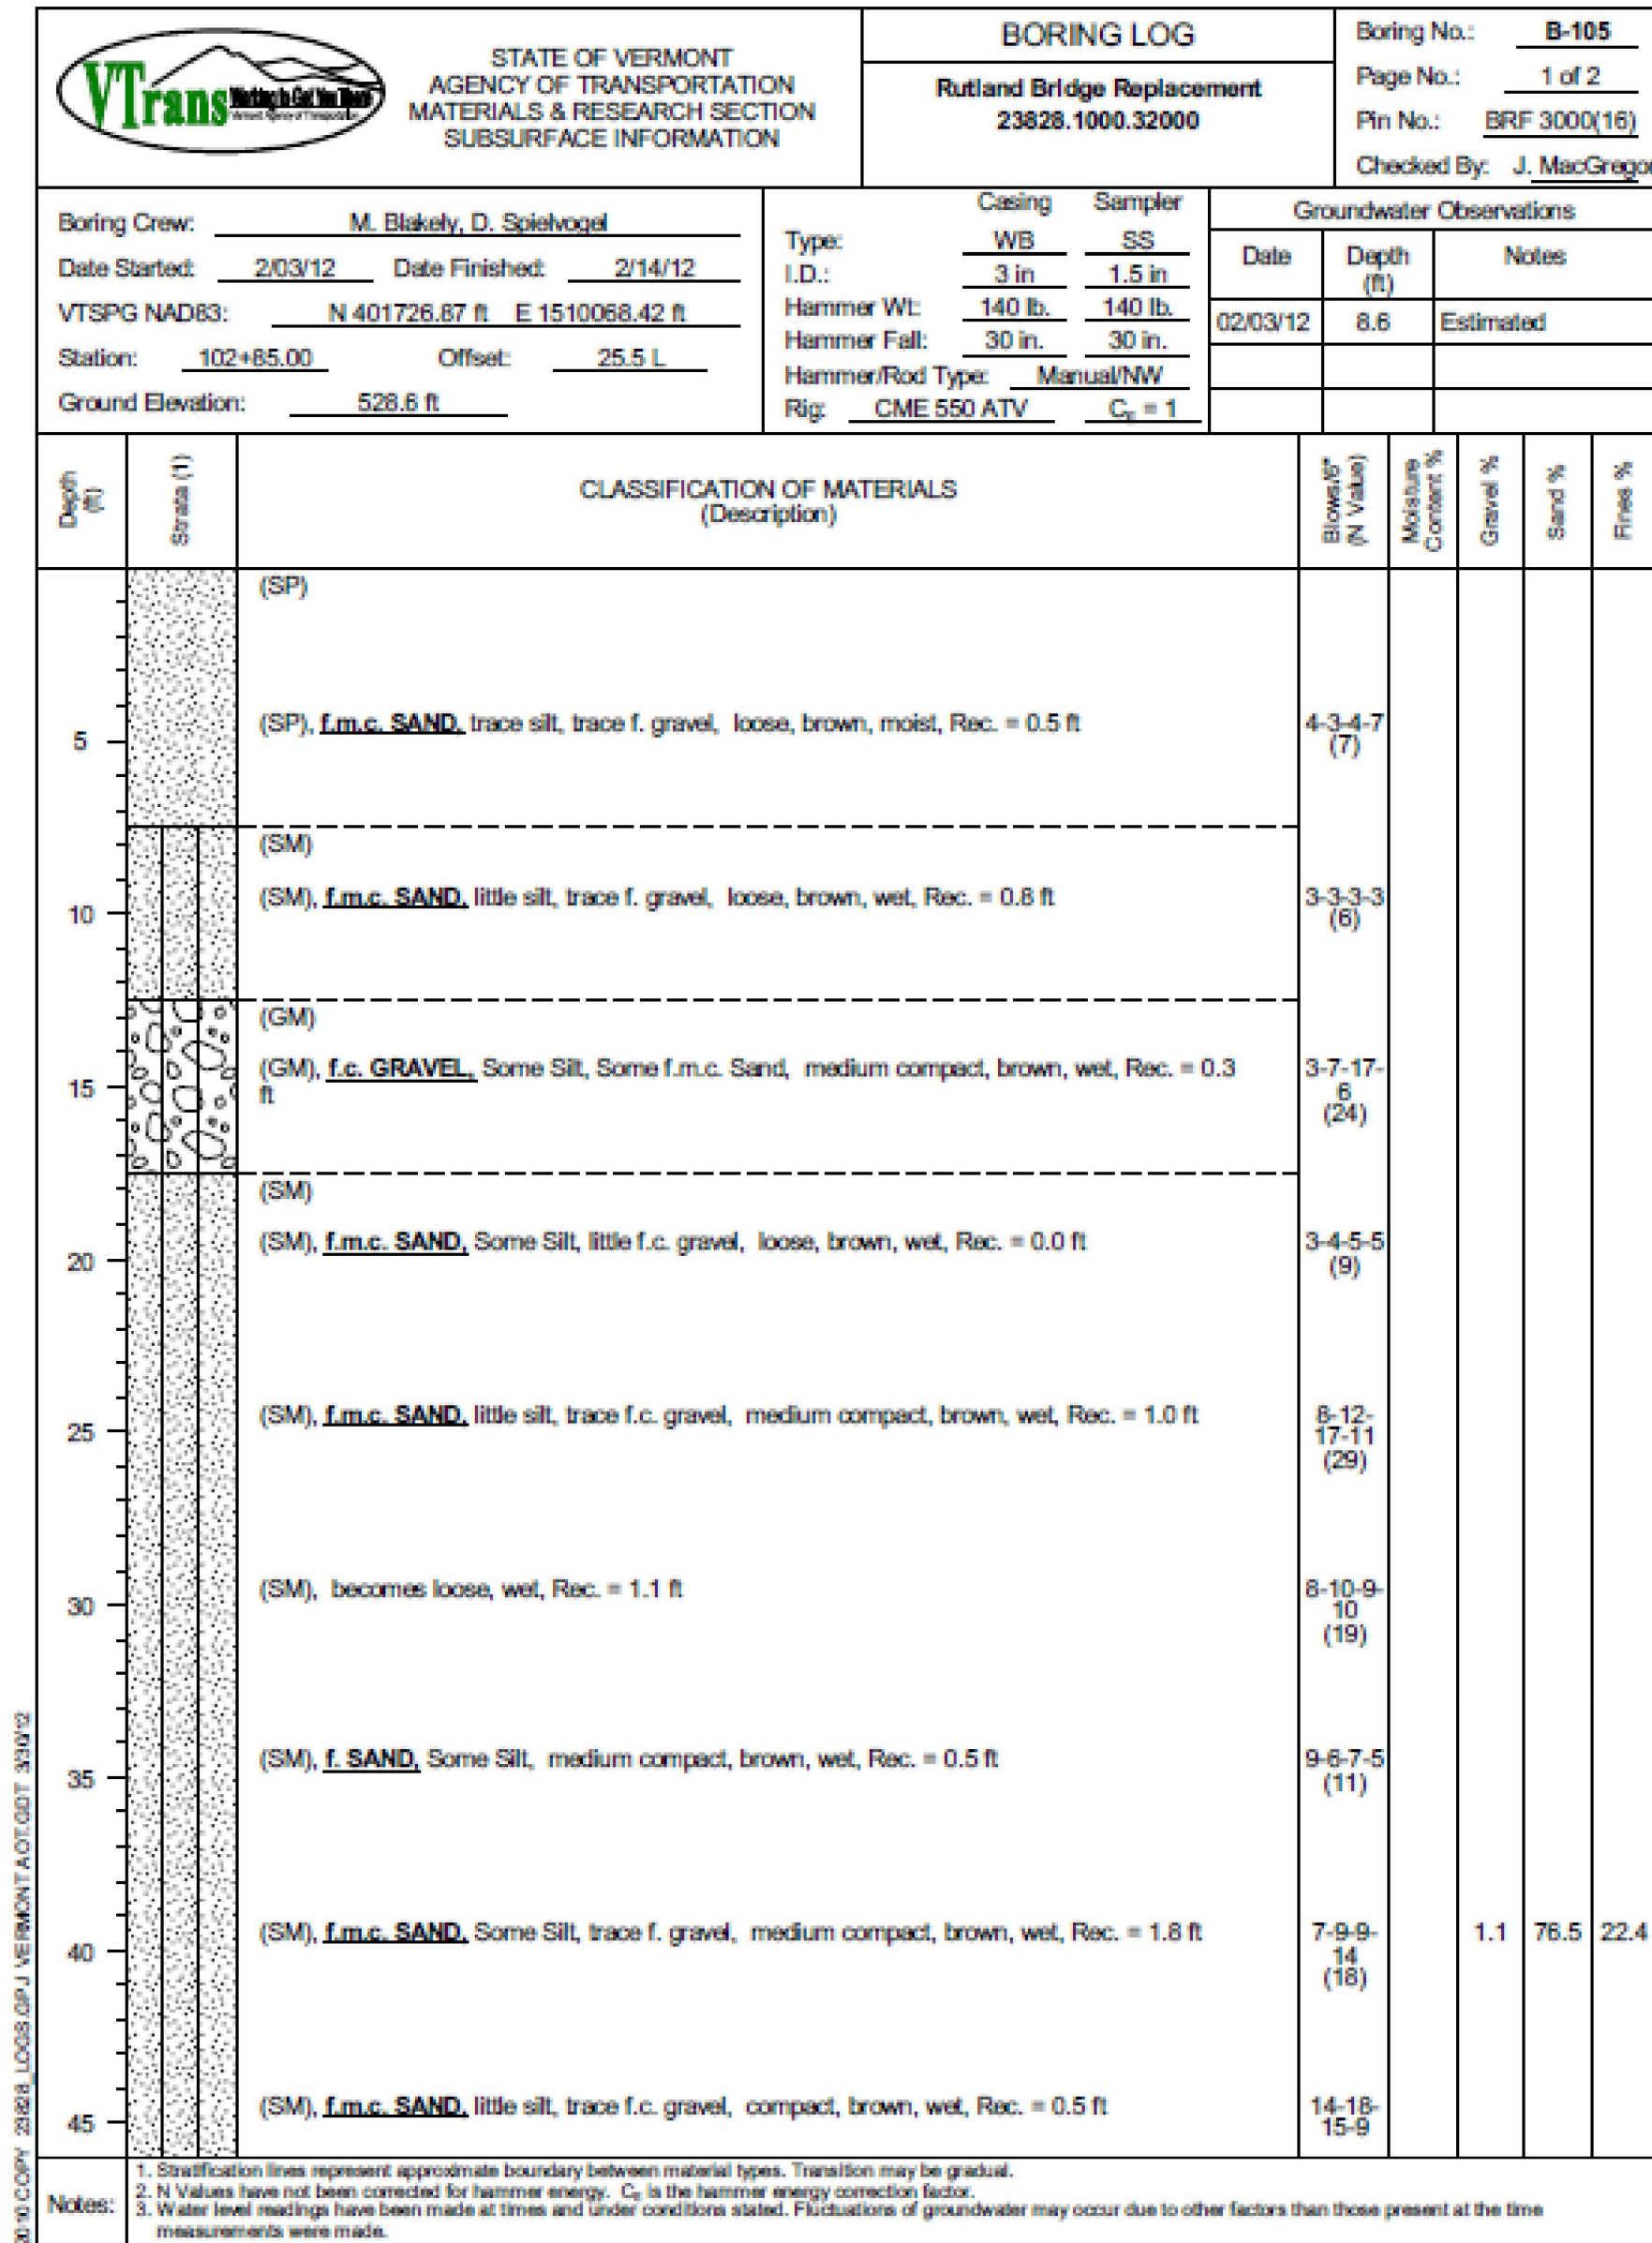

EST. PILE TIP ELEV. 442.00

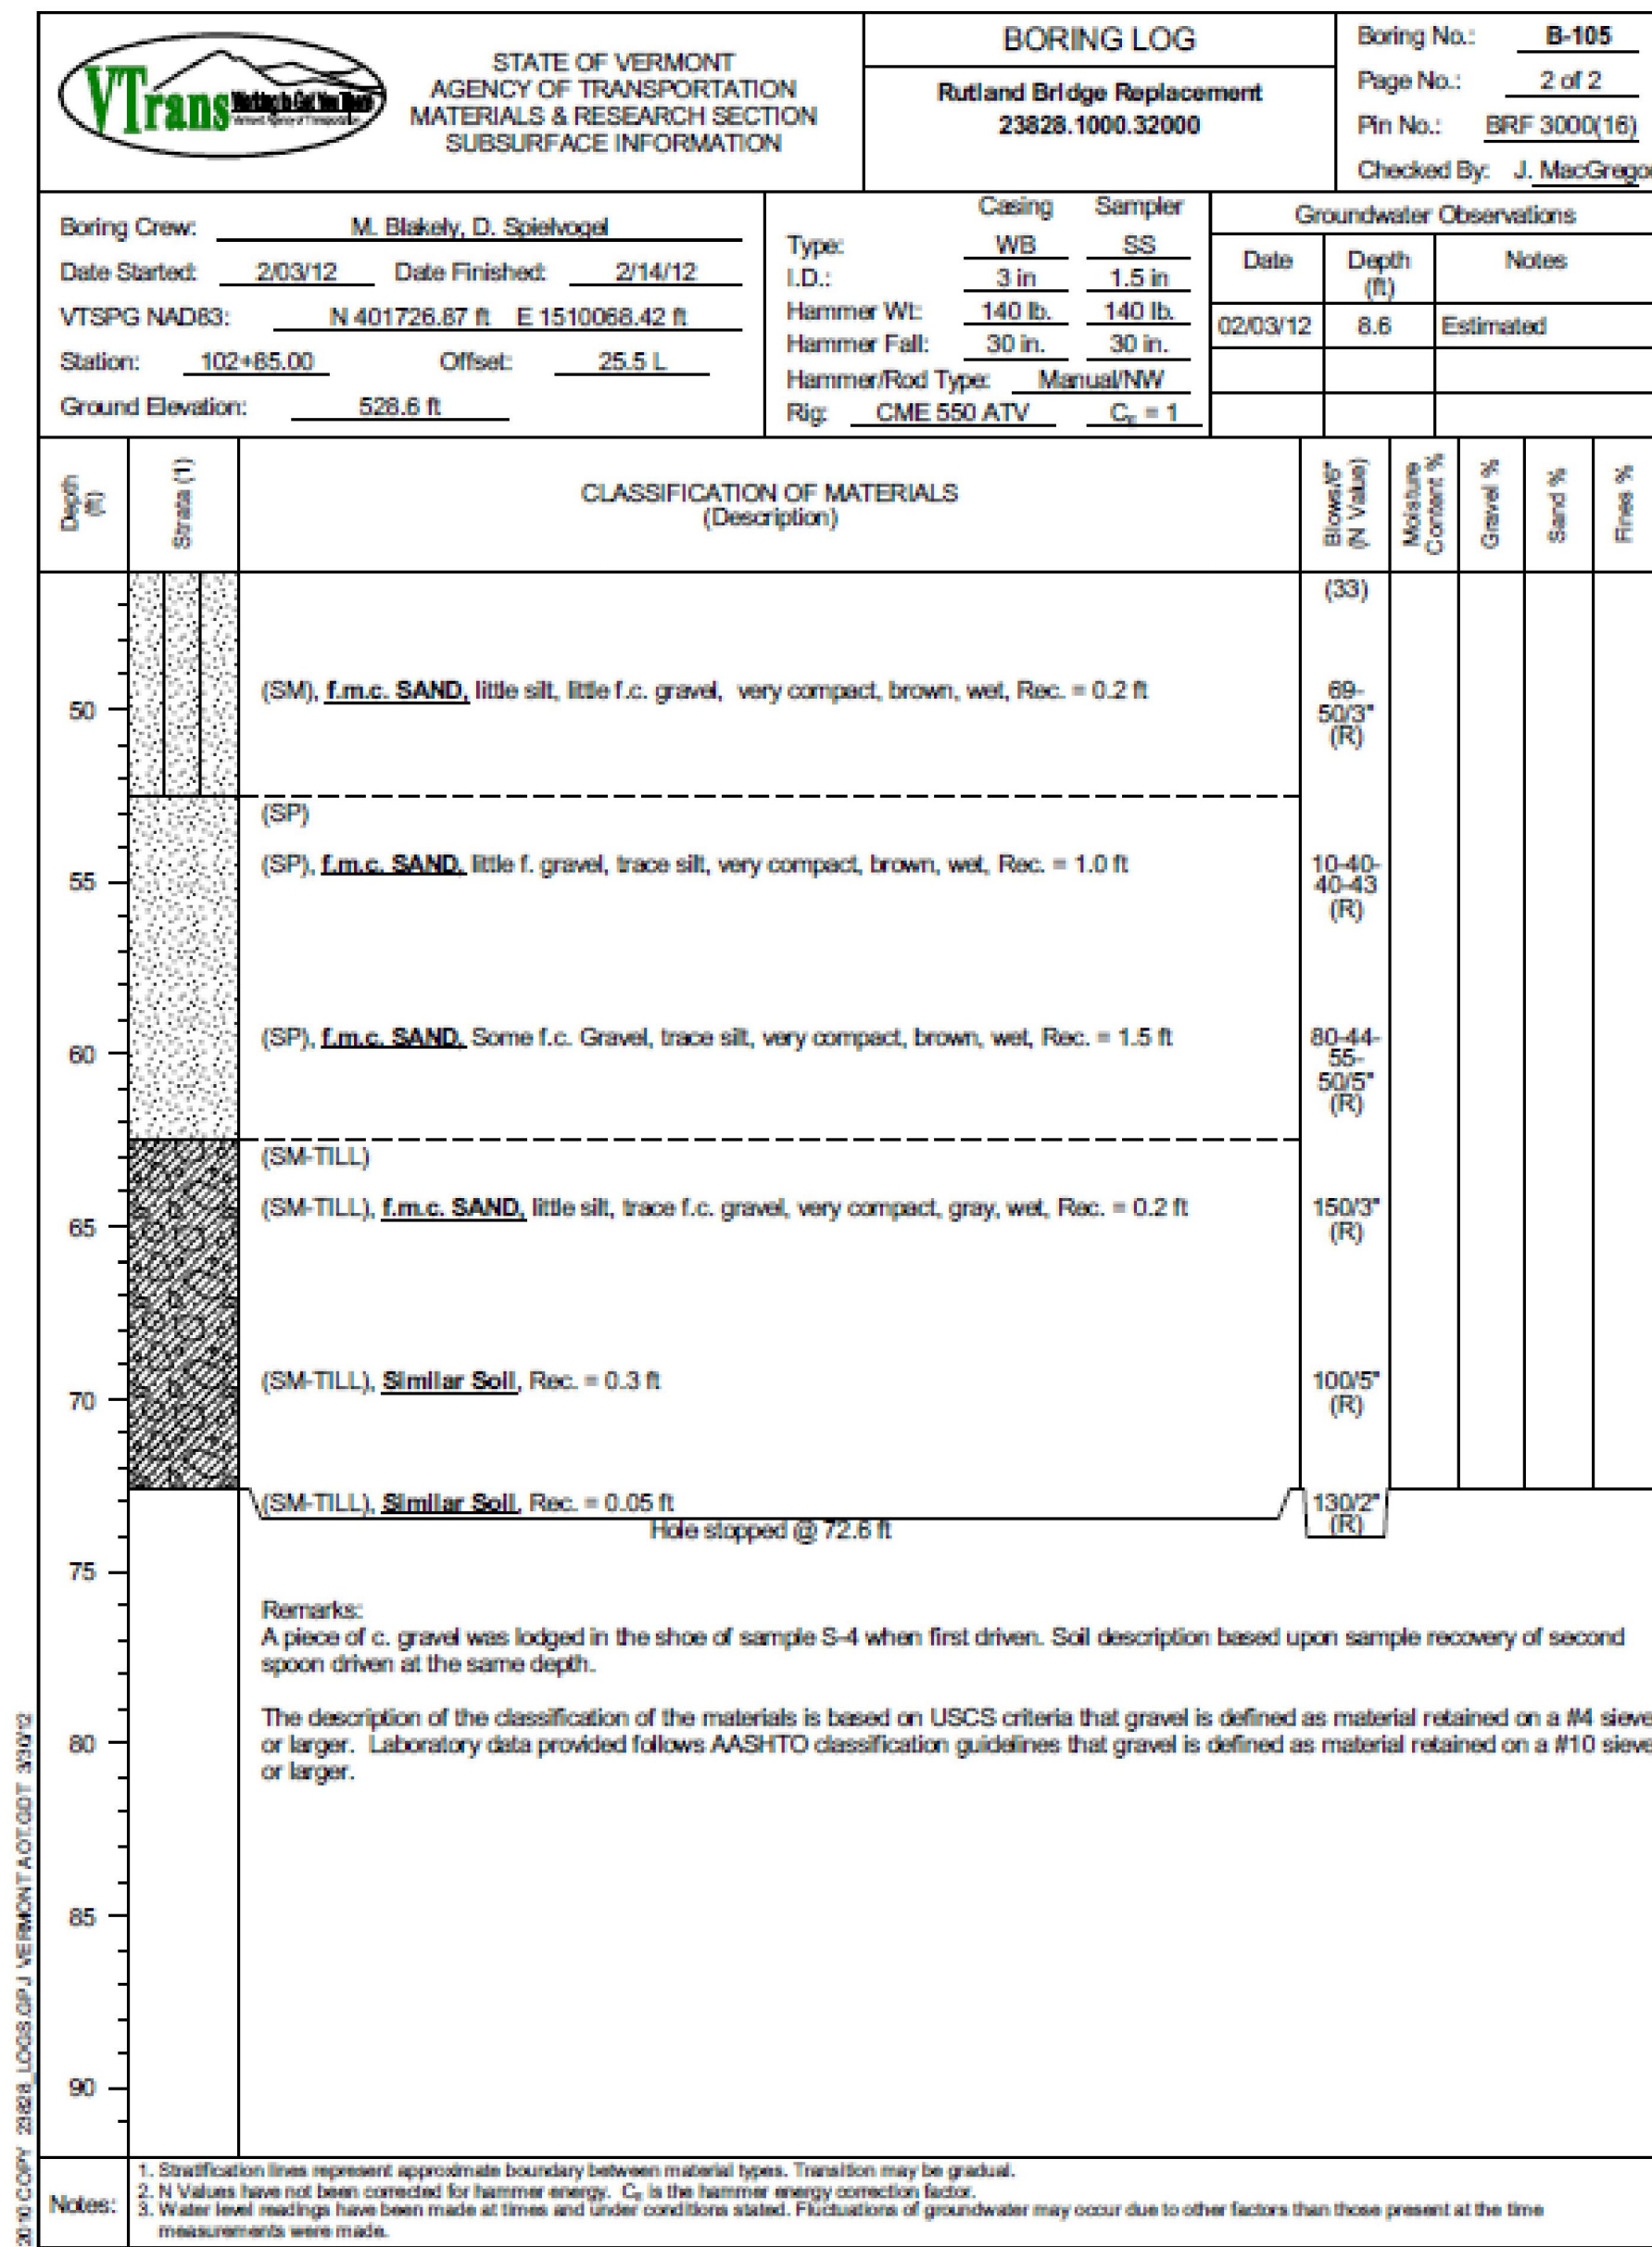

PROJECT NAME: RUTLAND CITY	PLOT DATE: 03-JUL-2014
PROJECT NUMBER: BRF 3000 (16)	DRAWN BY: M.LONGSTREET
FILE NAME: s94j092bor.dgn	CHECKED BY: EVANS-MONGEON
DESIGNED BY: EVANS-MONGEON	SHEET 158 OF 245
BORING LOG SHEET 6	