



BOTTOM OF FOOTING  
ABUT. 2 ELEV. 525.00

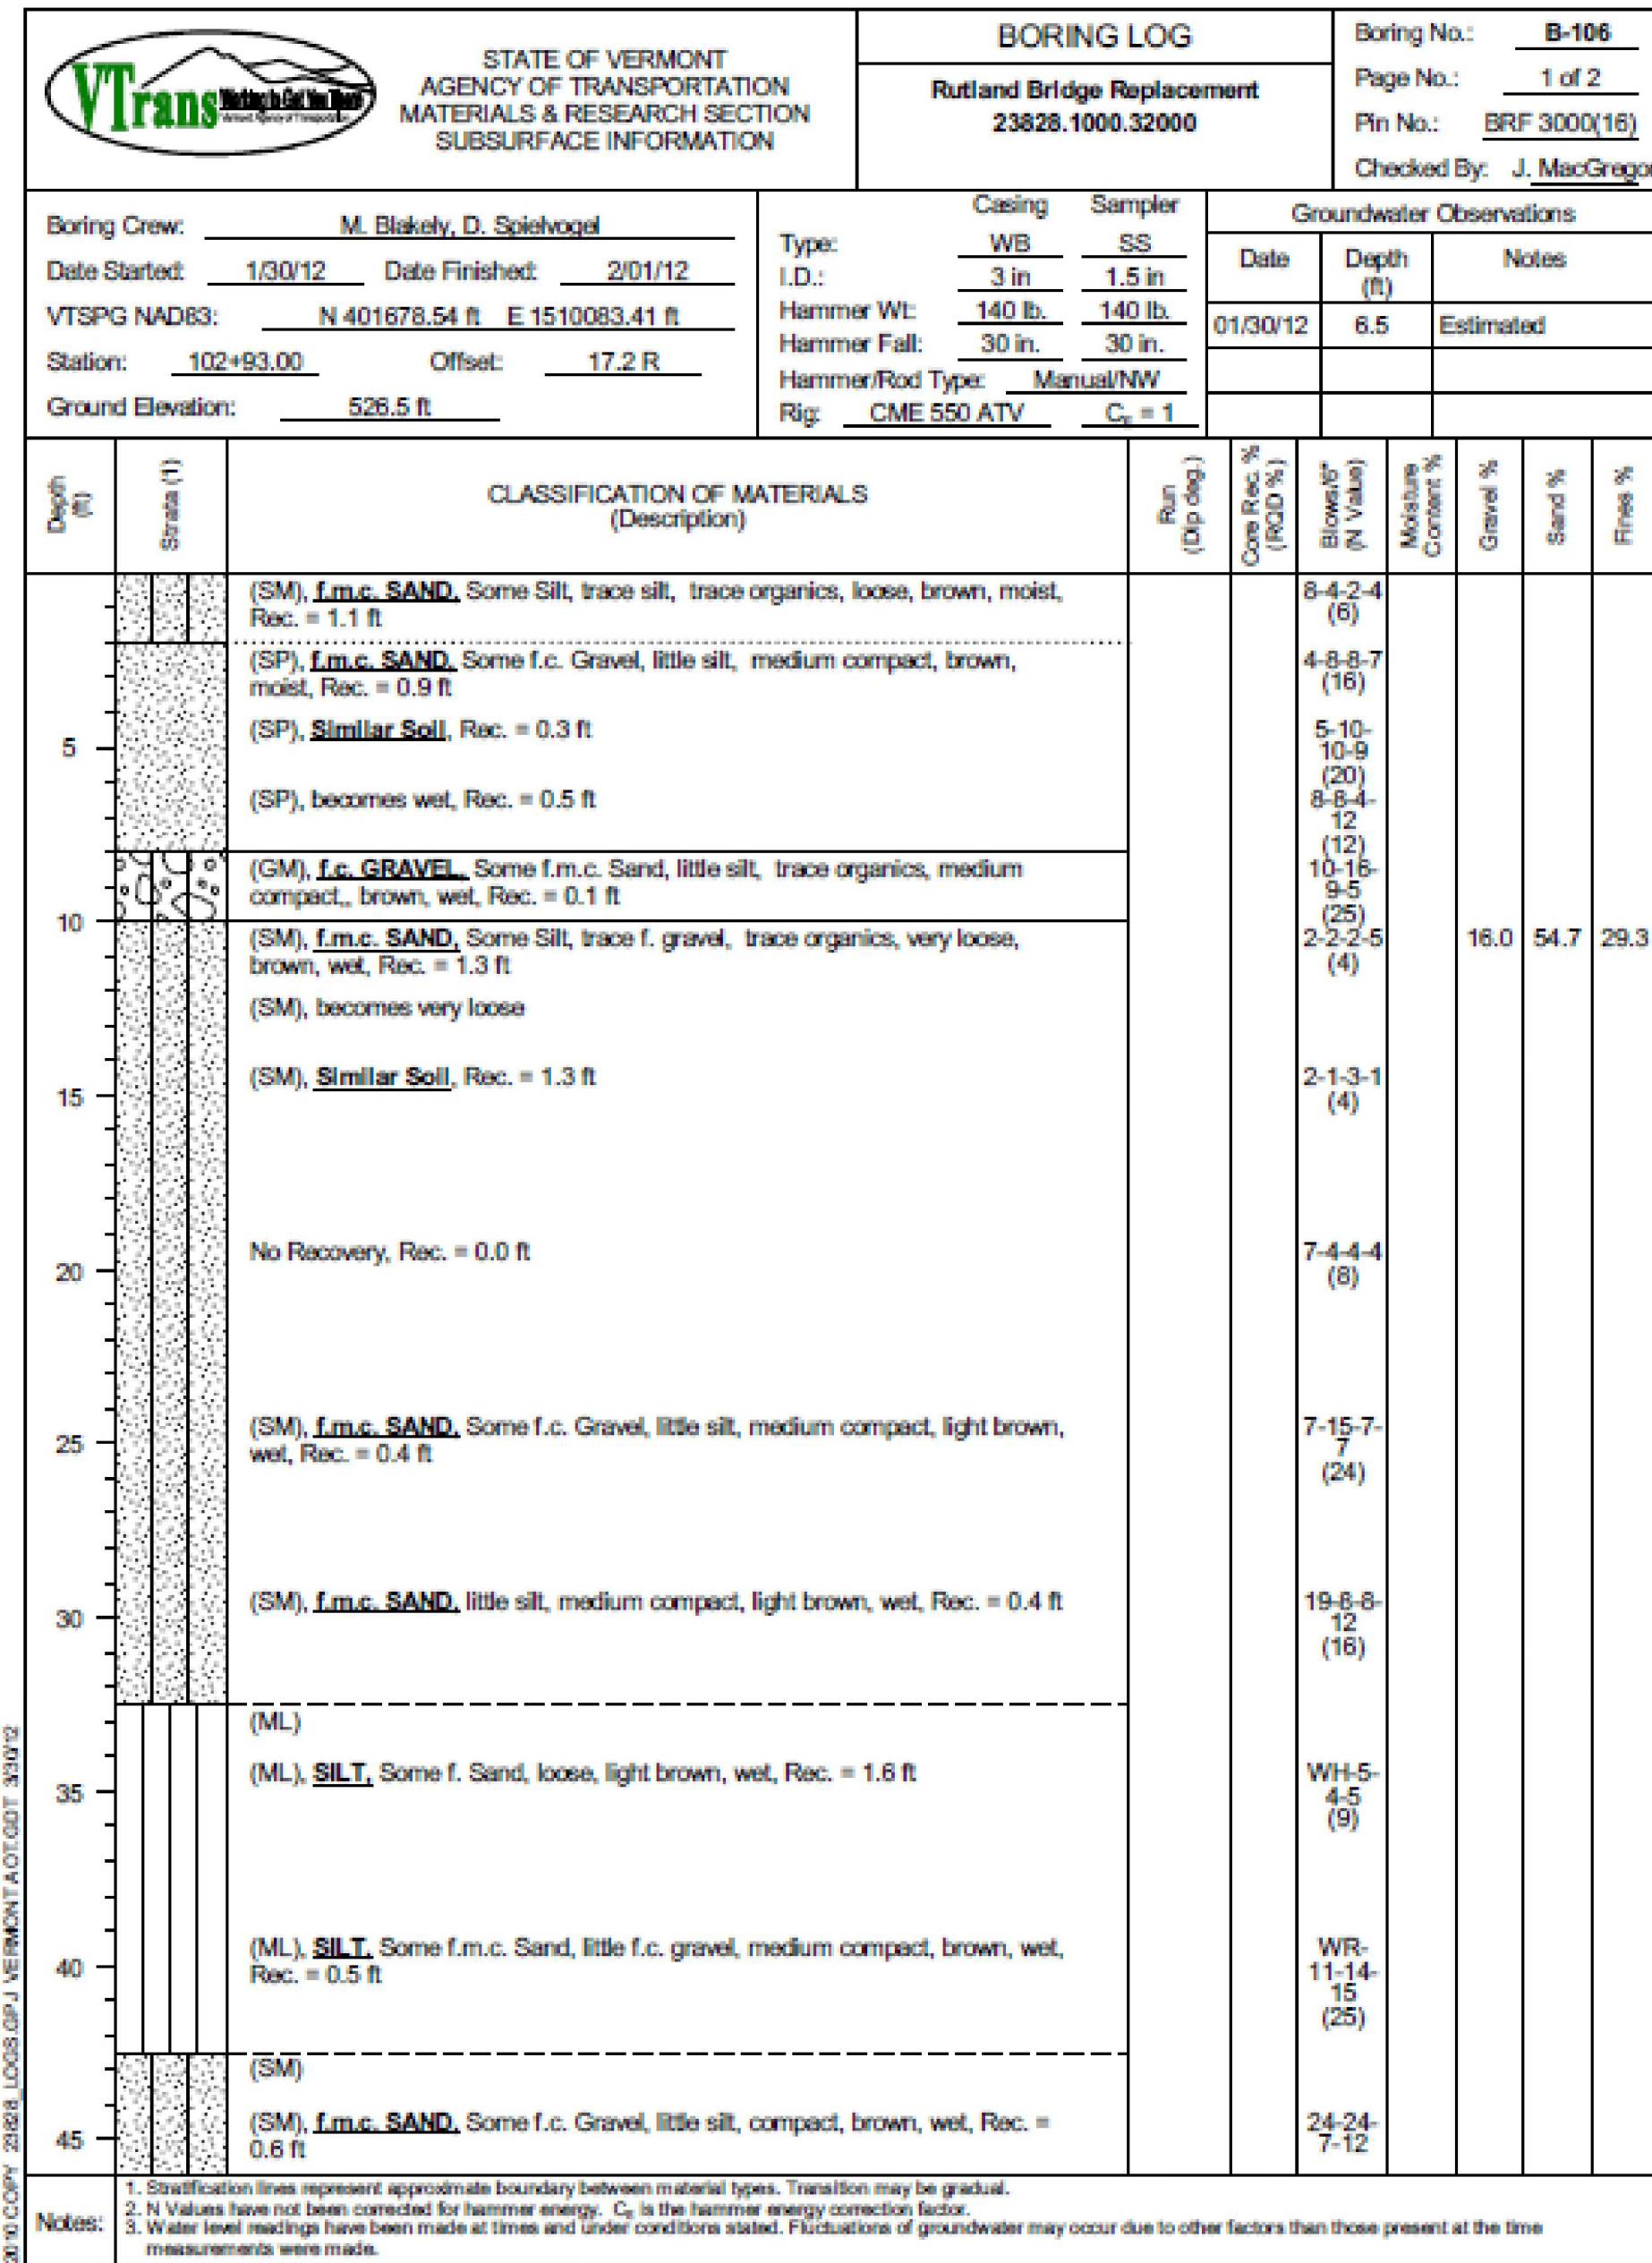

EST. PILE TIP ELEV. 442.00

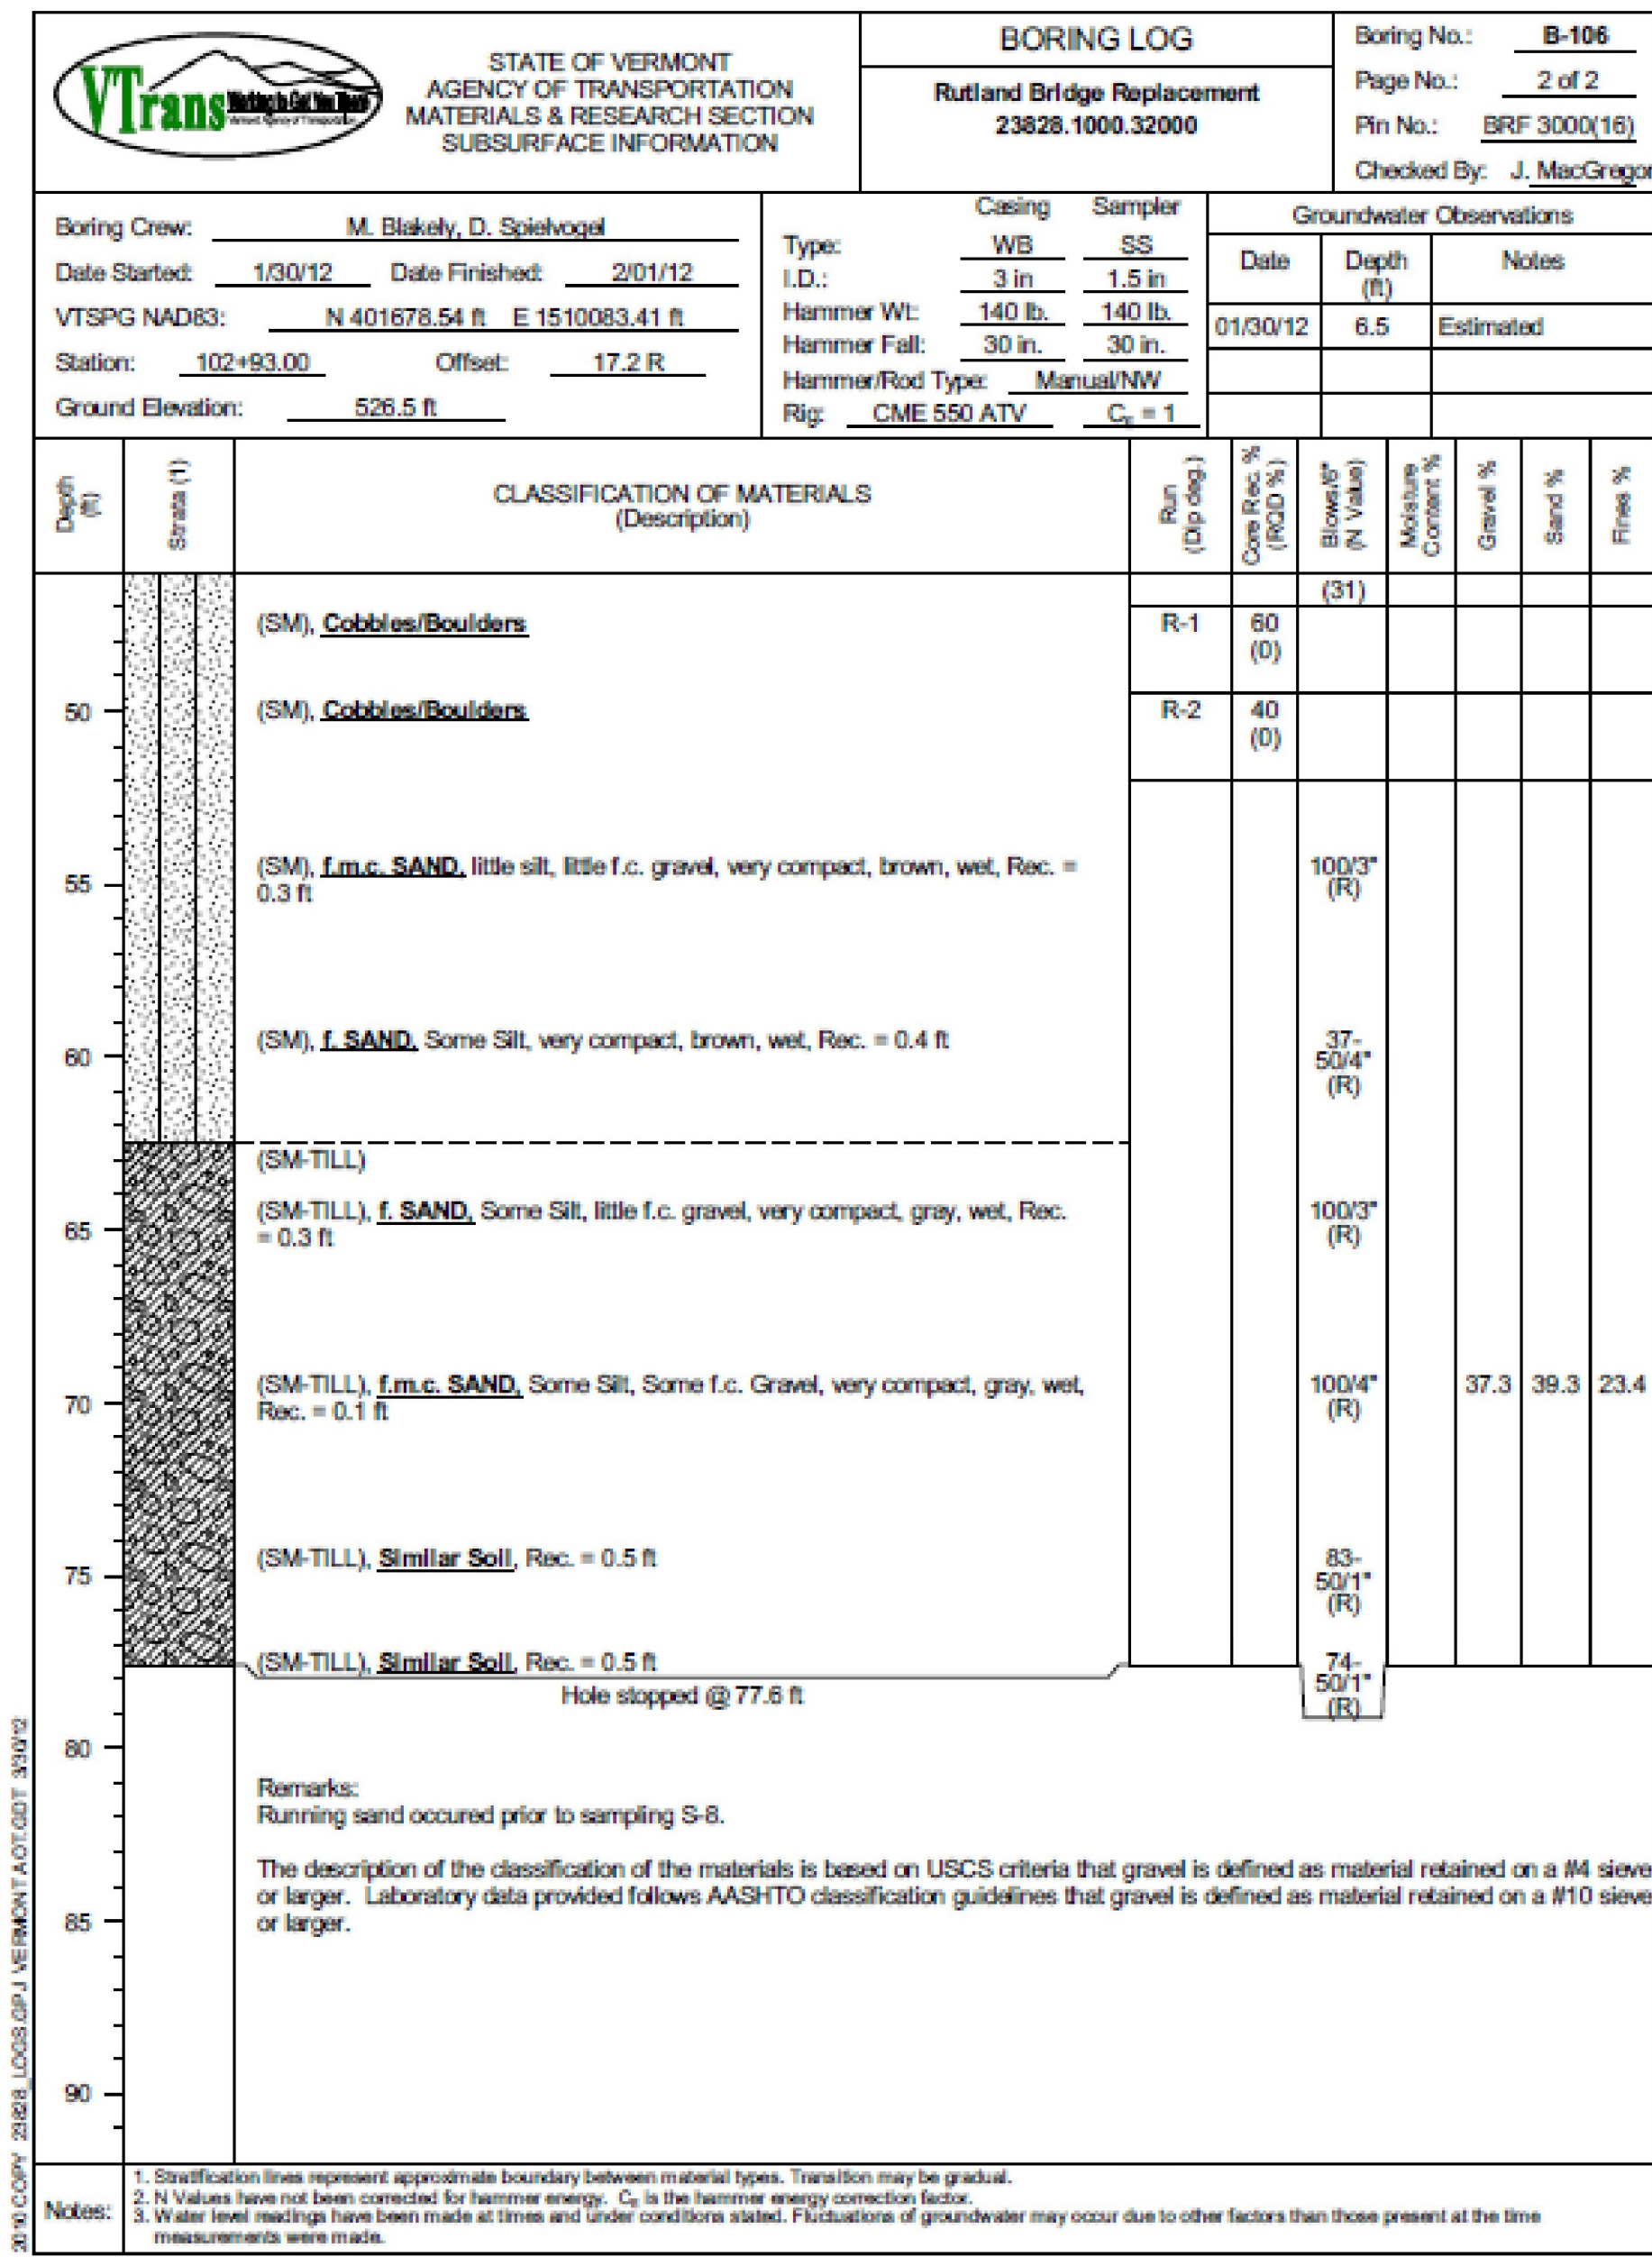

PROJECT NAME:	RUTLAND CITY
PROJECT NUMBER:	BRF 3000 (16)
FILE NAME:	s94J092bor.dgn
PROJECT LEADER:	C.CARLSON
DESIGNED BY:	EVANS-MONGEON
BORING LOG SHEET 7	
PLOT DATE:	03-JUL-2014
DRAWN BY:	M.LONGSTREET
CHECKED BY:	EVANS-MONGEON
SHEET	159 OF 245