



POST ANCHORAGE

SCALE: 1" = 1'-0"

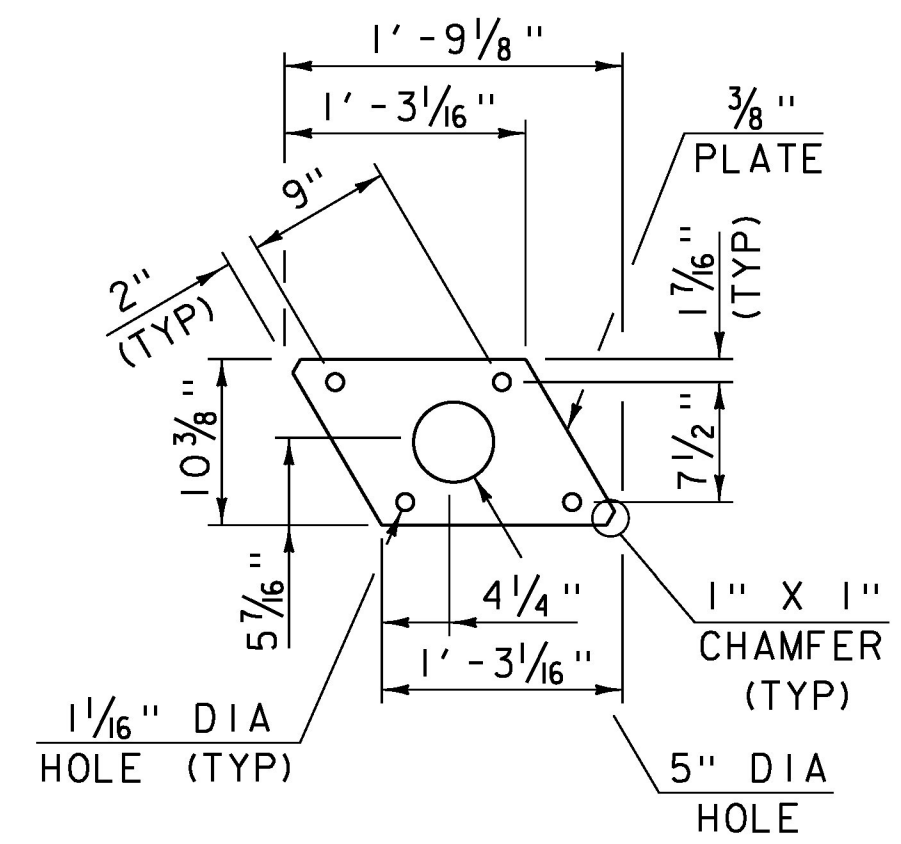


ANCHOR PLATE DETAIL

SCALE: 1" = 1'-0"

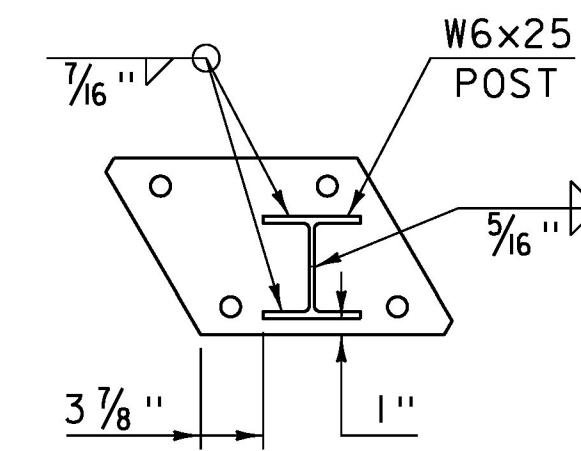


POST LOCATION DETAIL

SCALE: 1" = 1'-0"

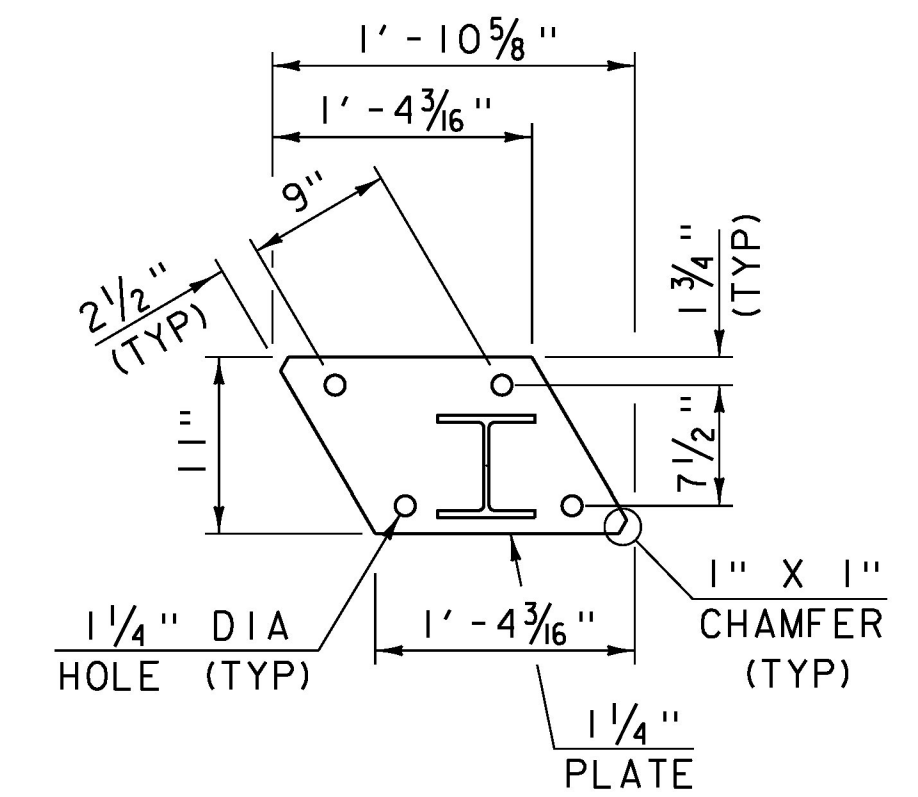


BASE PLATE DETAIL

SCALE: 1" = 1'-0"

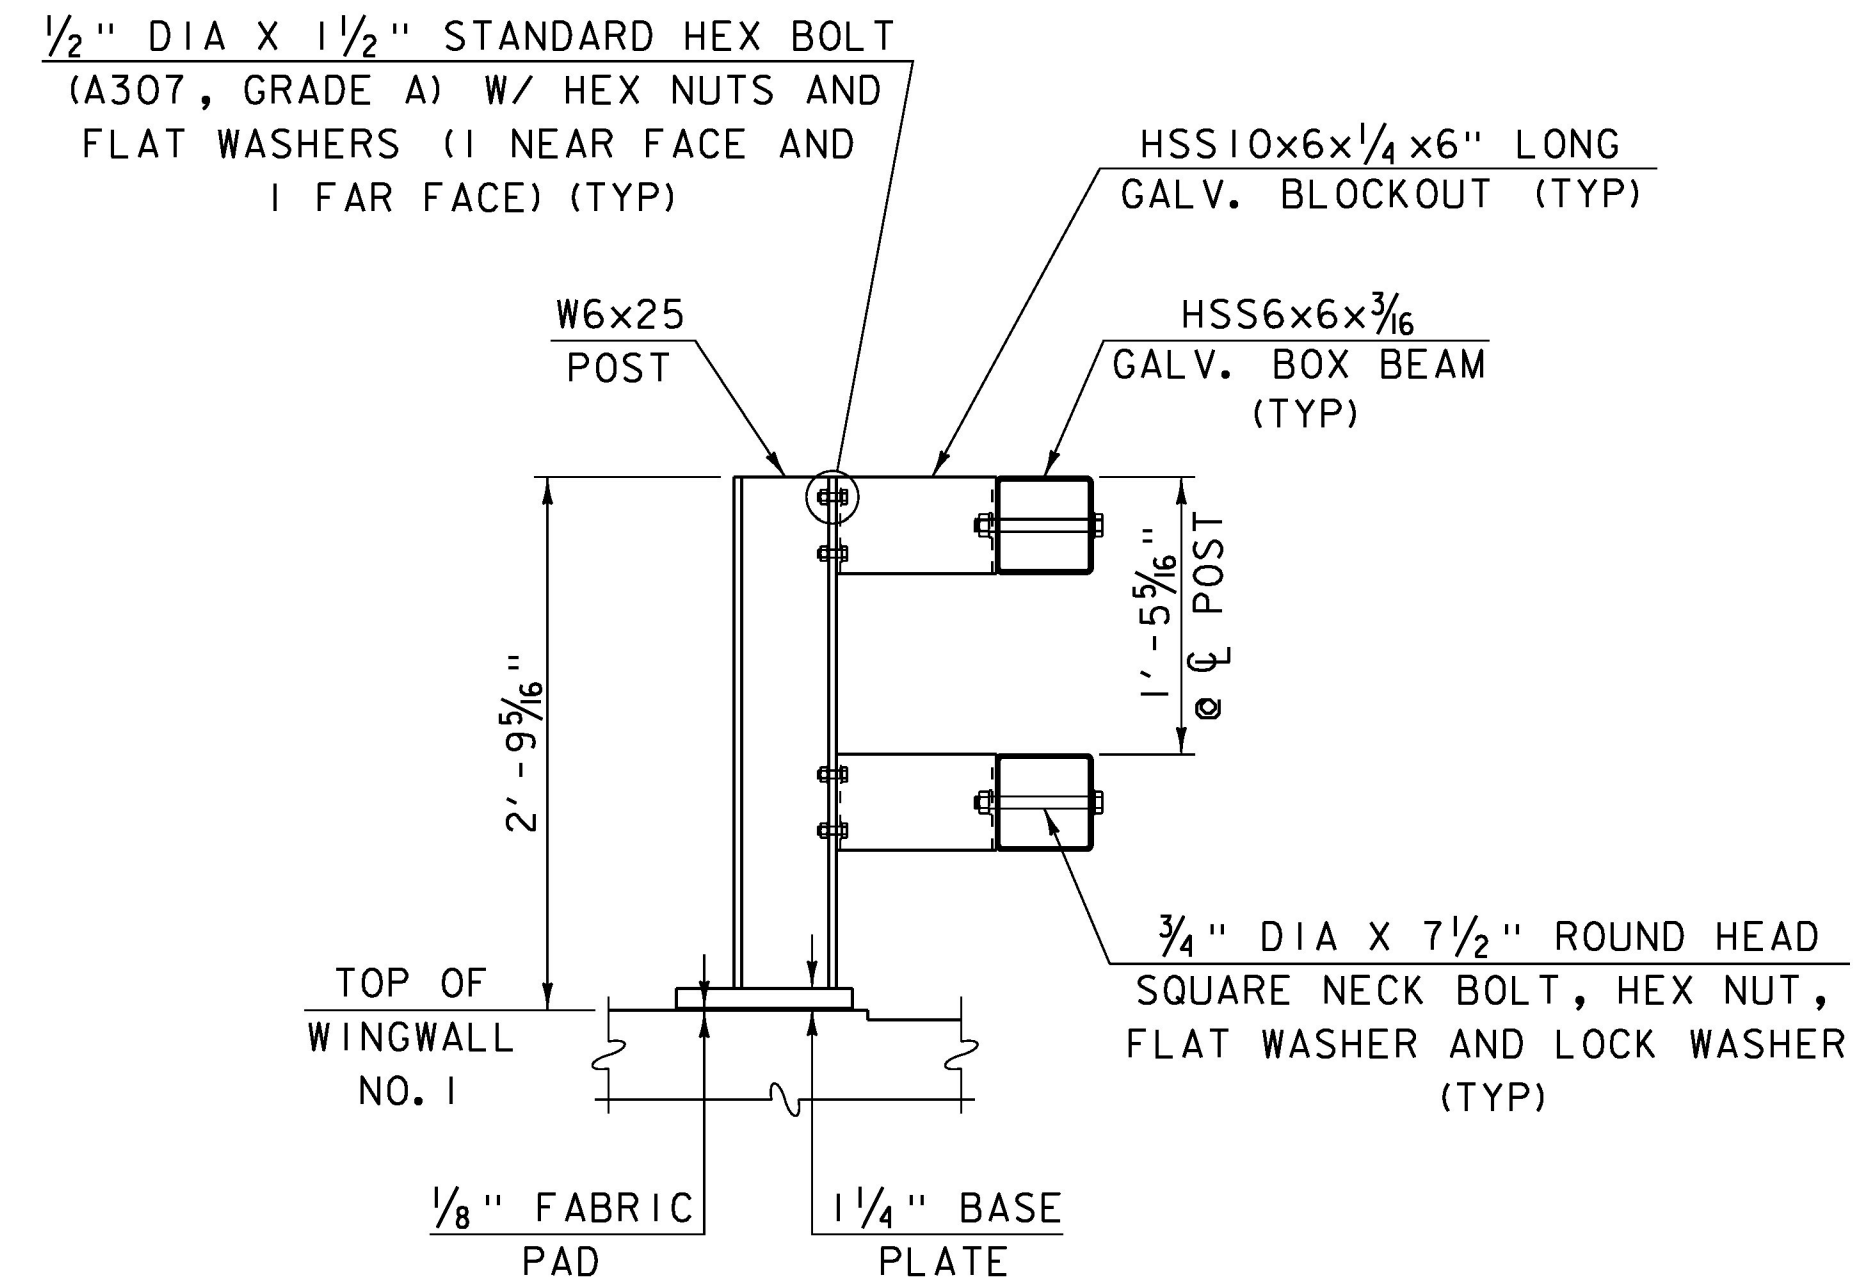


RAIL SECTION

SCALE: 1" = 1'-0"

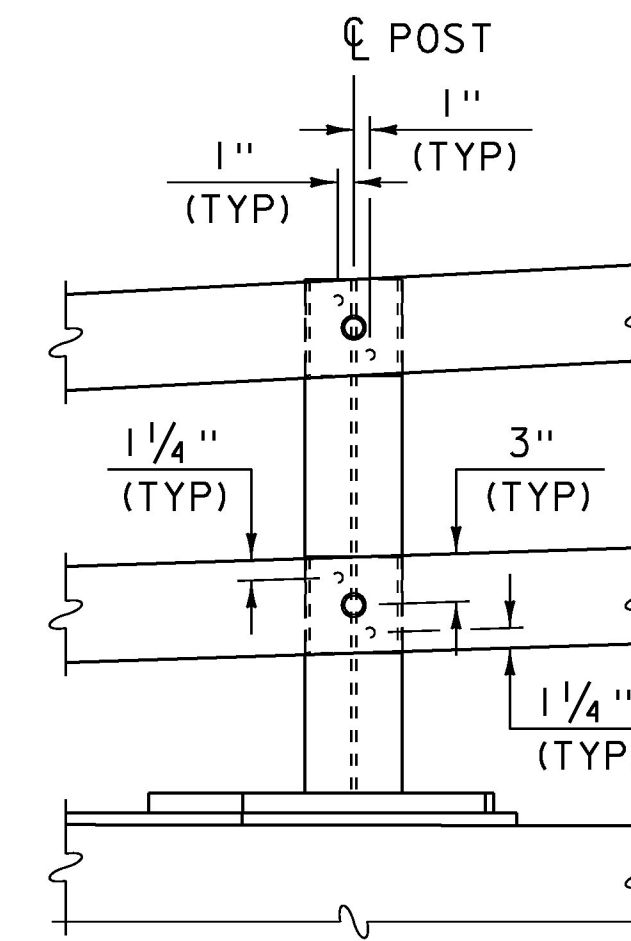

VIEW "A-A"

SCALE: 1" = 1'-0"

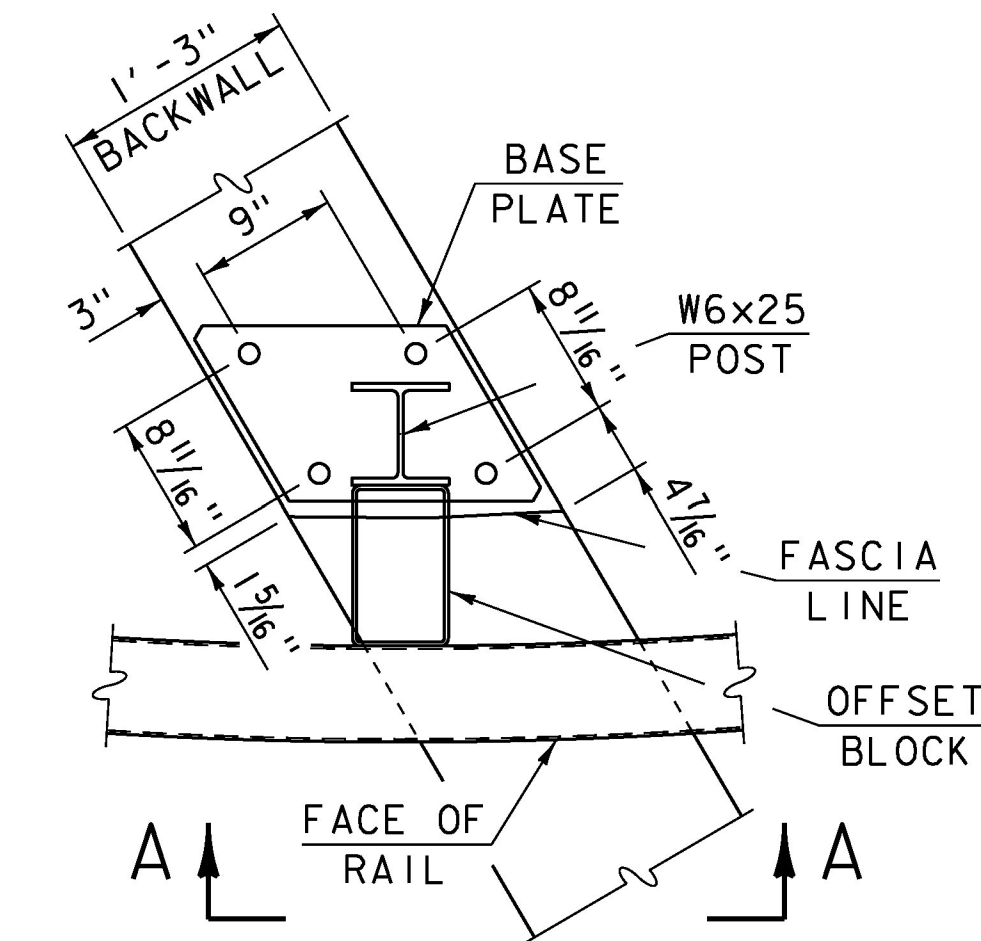

DETAIL "A"

SCALE: 1" = 1'-0"

PROJECT NAME:	RUTLAND CITY
PROJECT NUMBER:	BRF 3000 (16)
FILE NAME:	s94j092rail.dgn
PROJECT LEADER:	C. CARLSON
DESIGNED BY:	M. EVANS-MONGEON
APPROACH RAIL POST DETAILS AT WINGWALL NO 1	
PLOT DATE:	03-JUL-2014
DRAWN BY:	G. ROY
CHECKED BY:	M. EVANS-MONGEON
SHEET	195 OF 245