




107+50

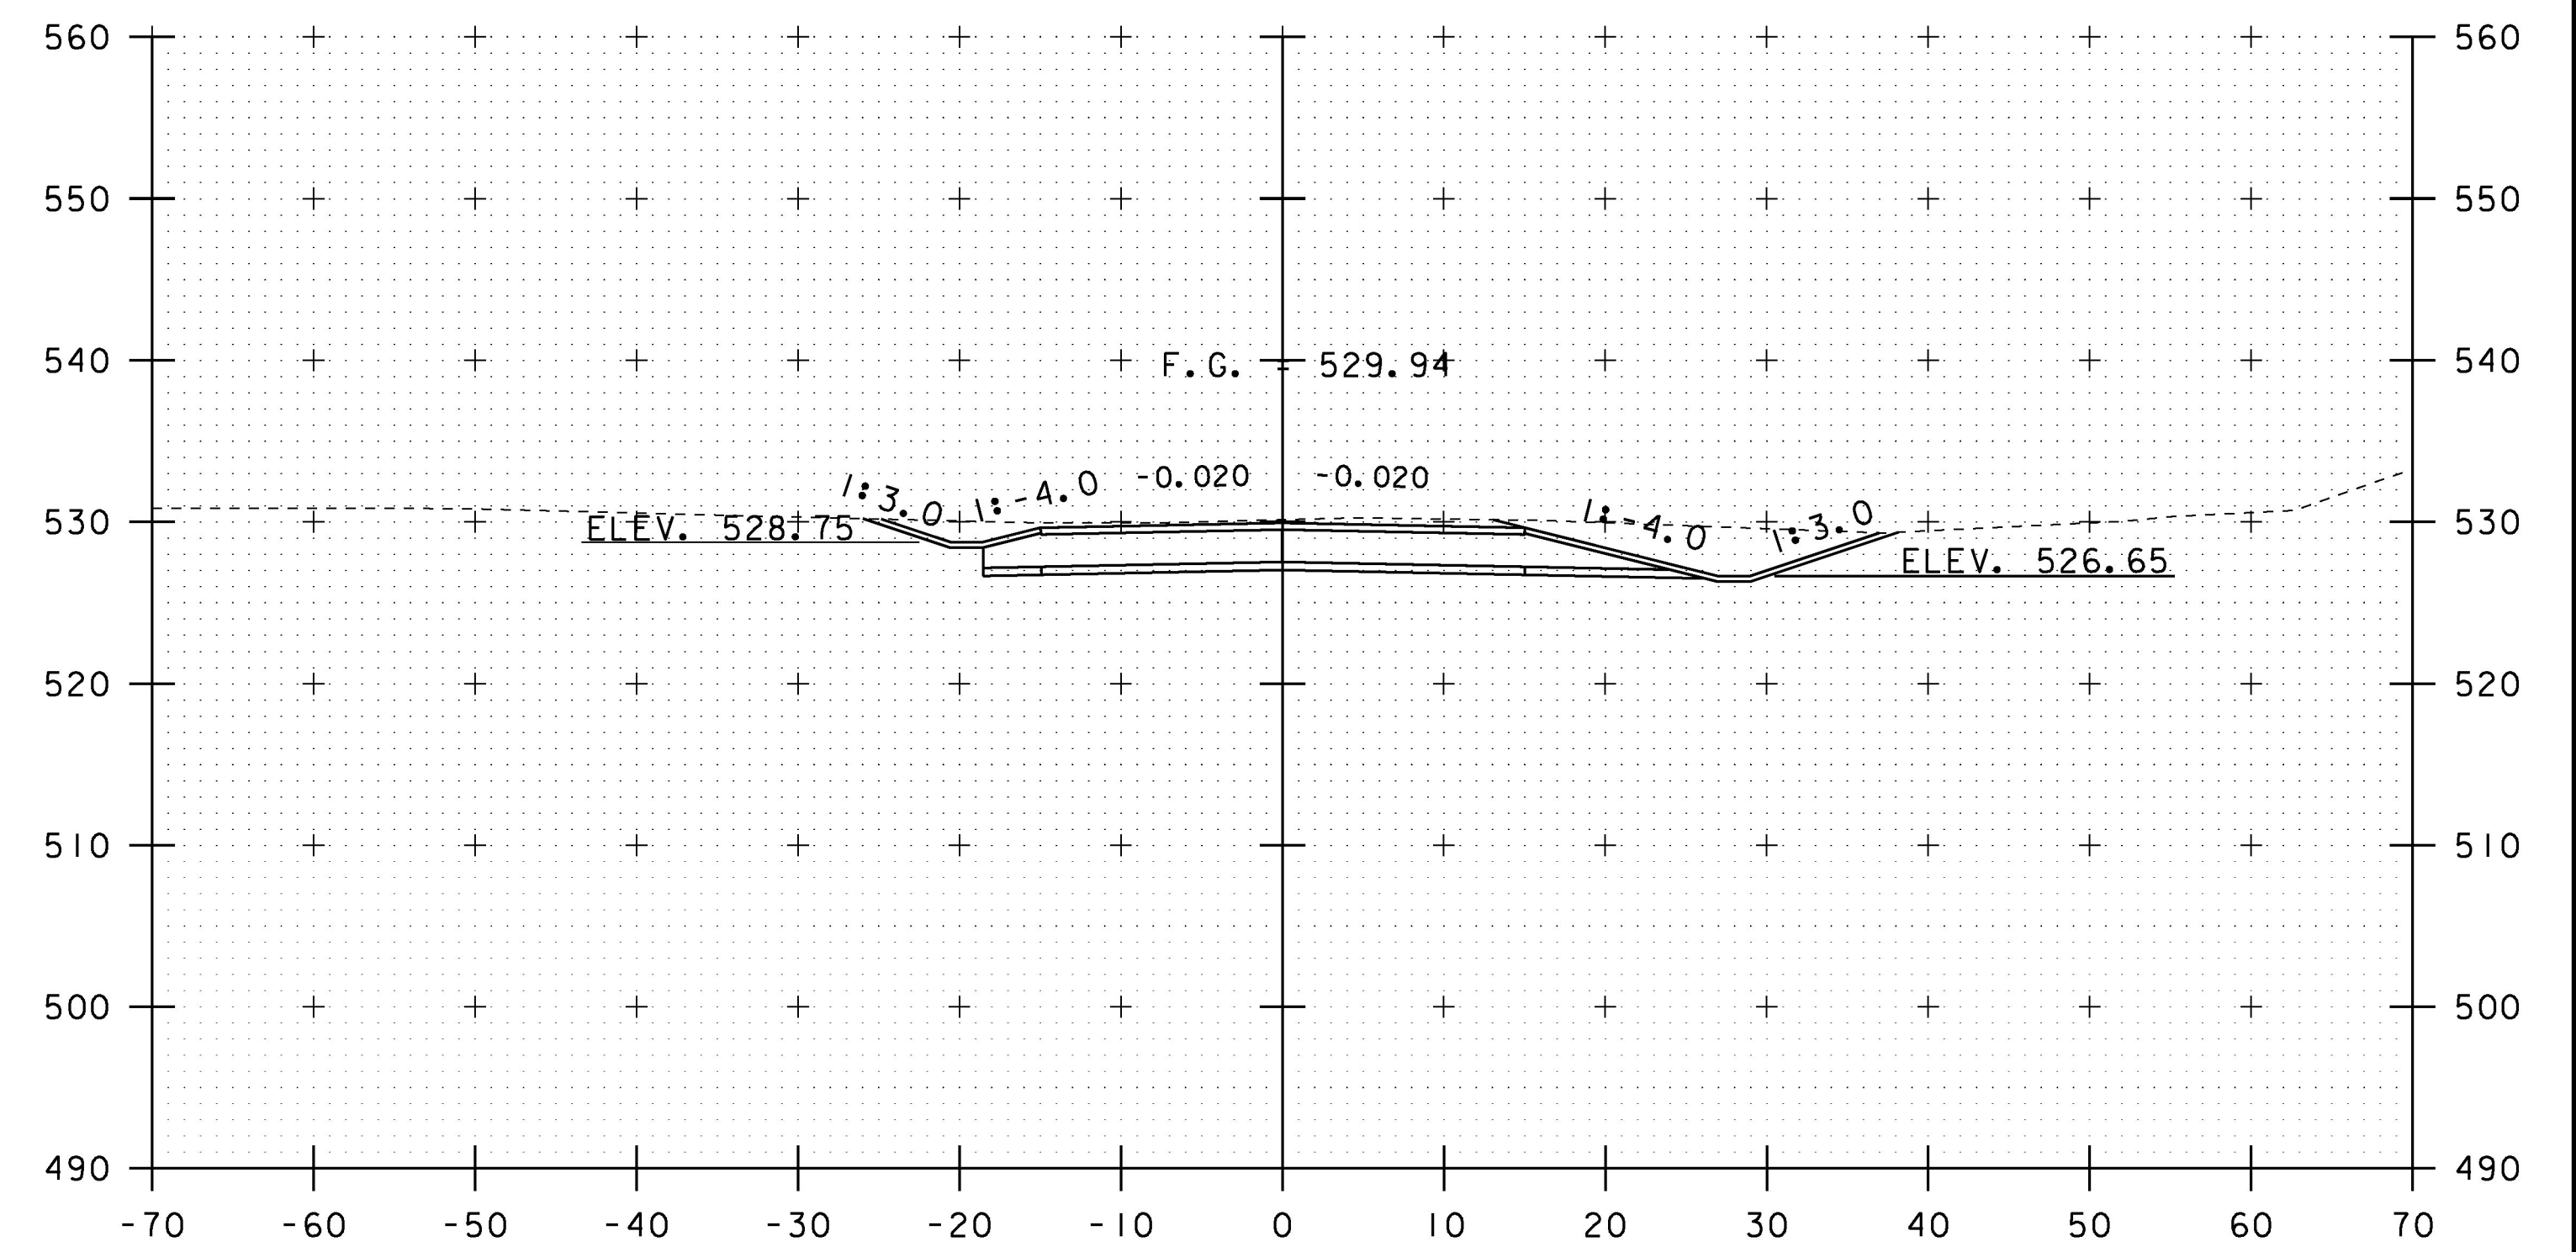

108+00

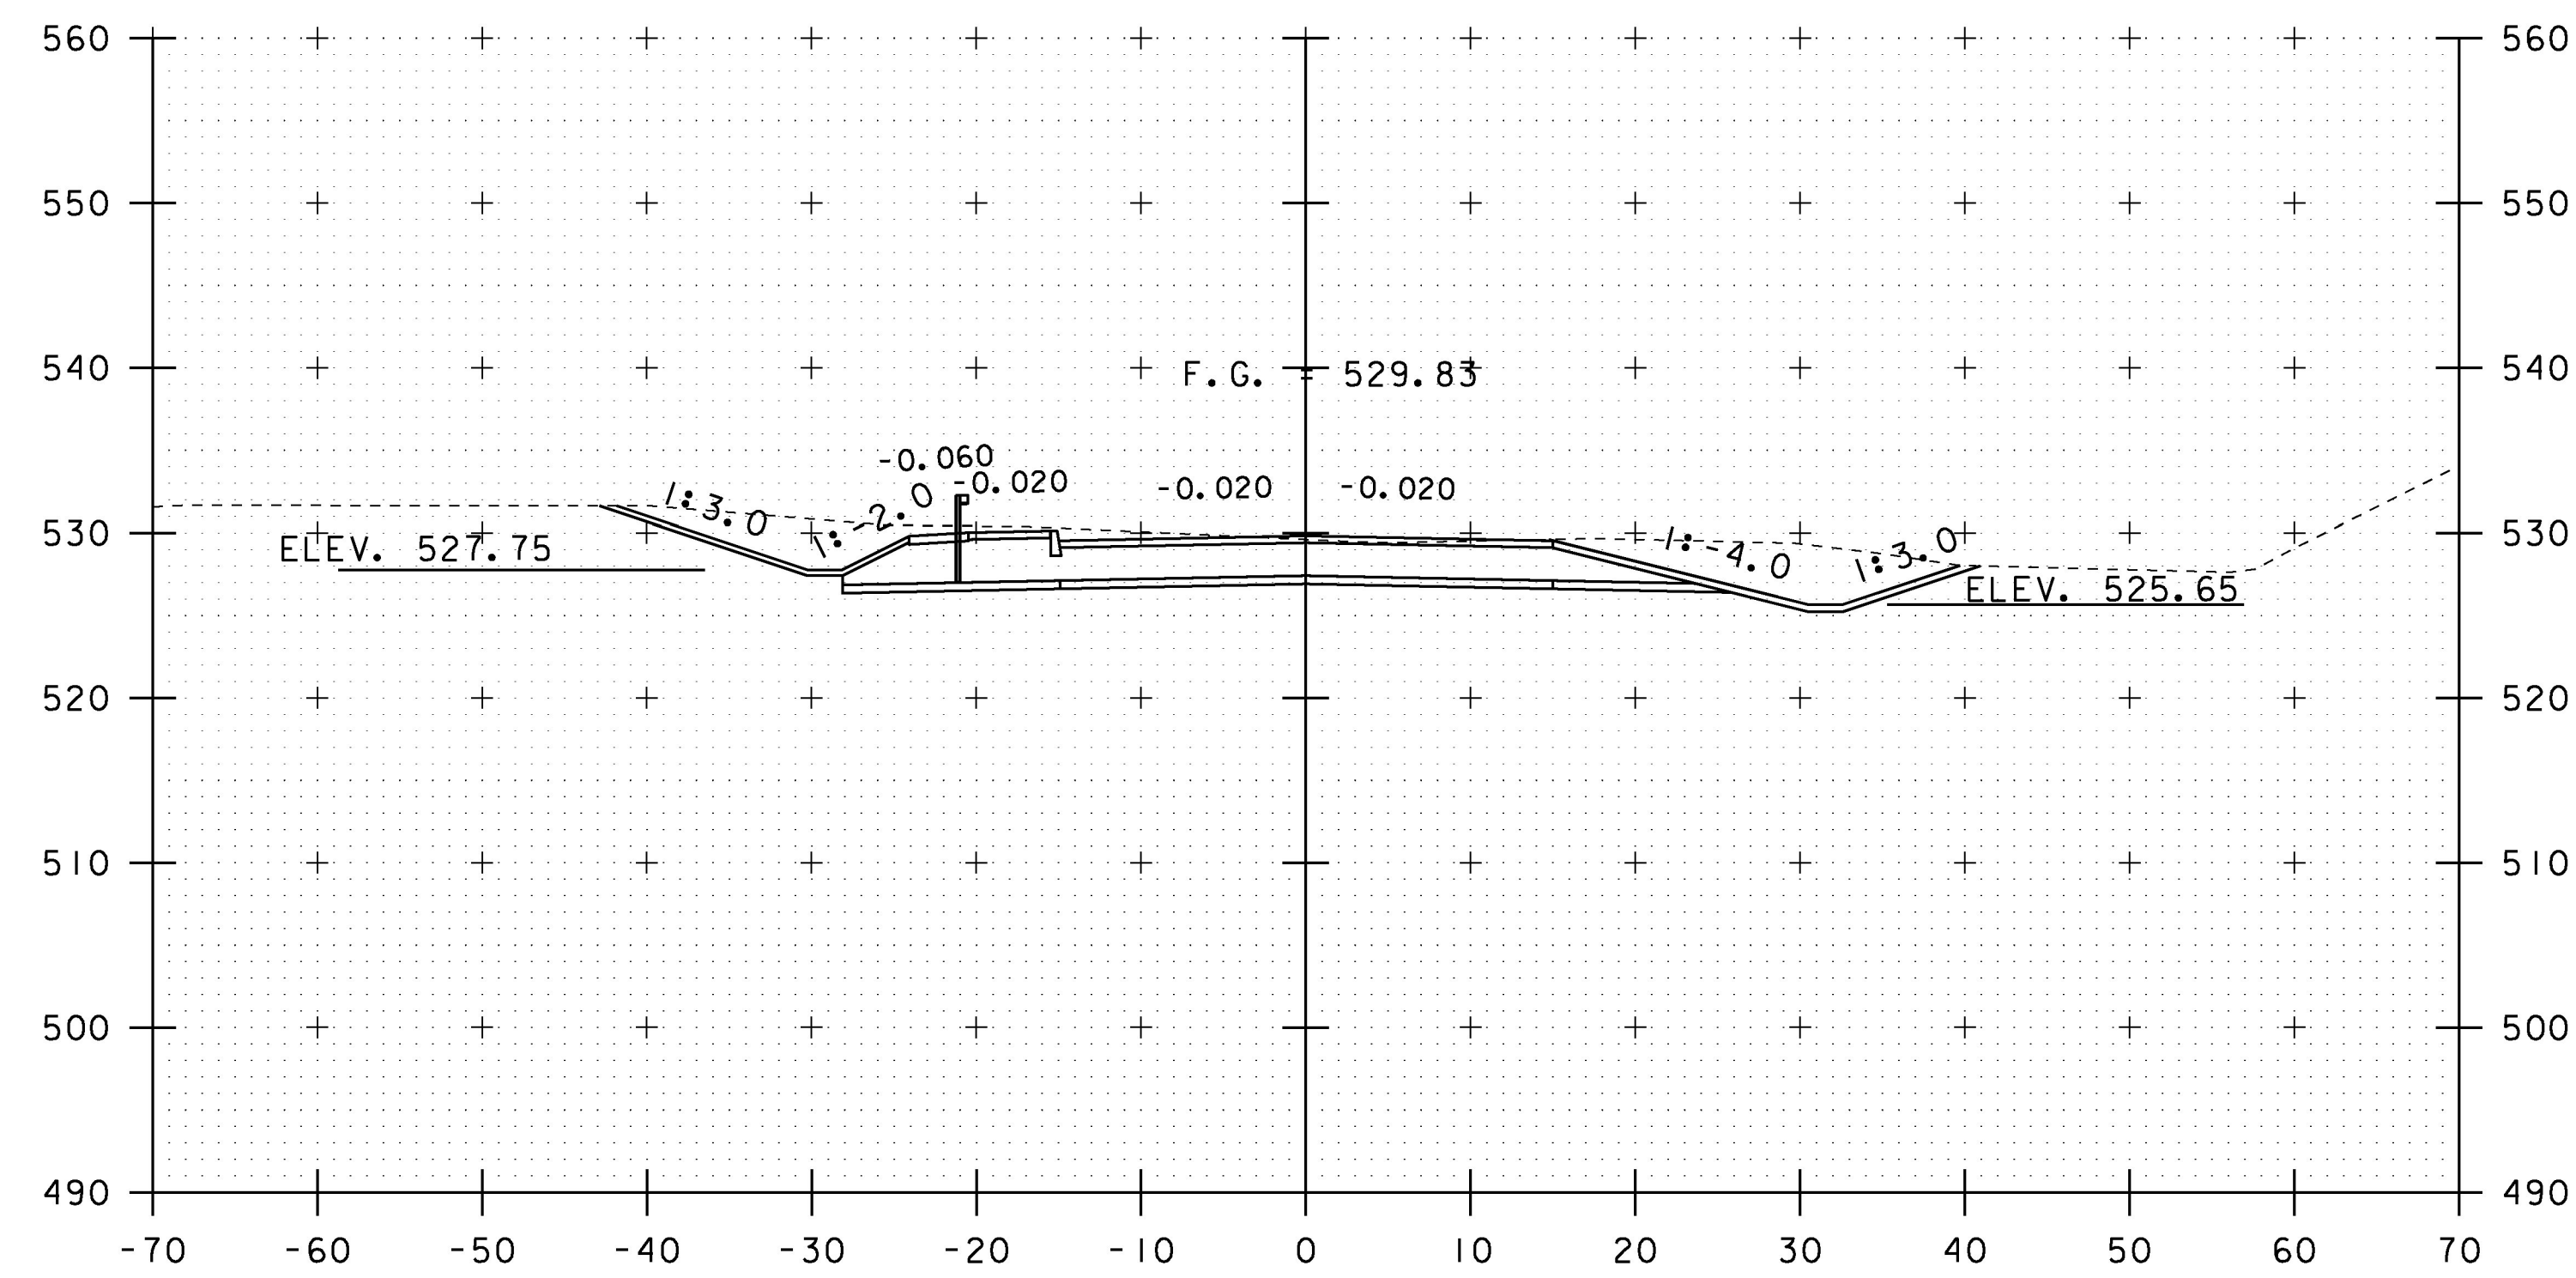

107+00

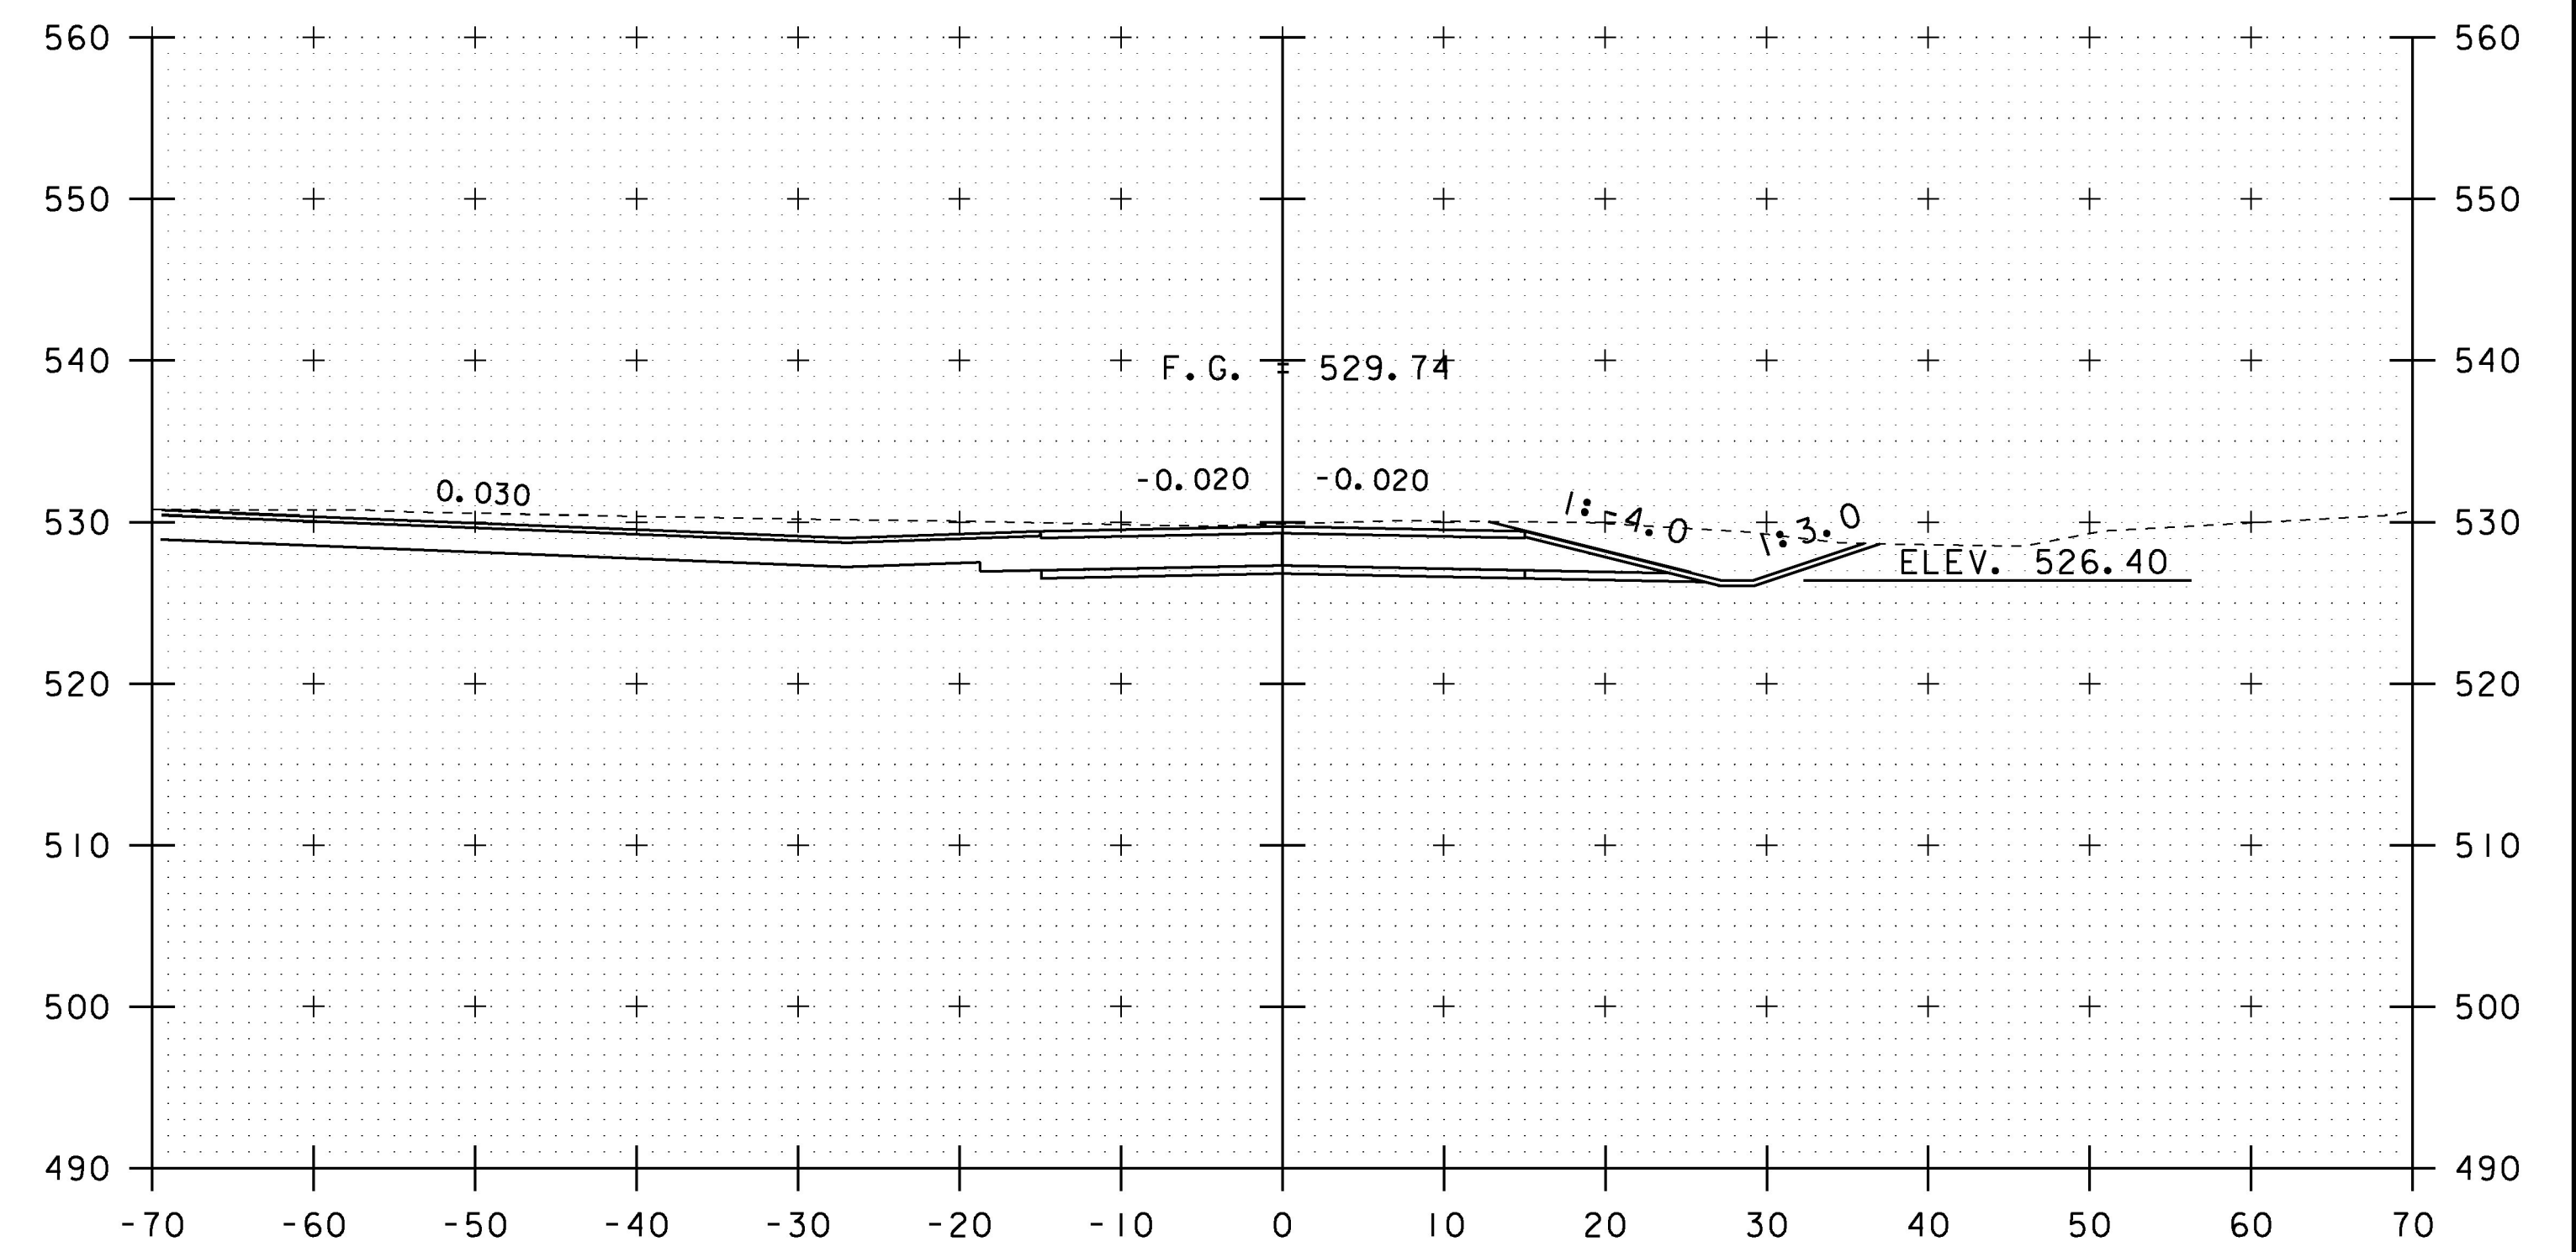

107+75

STA. 107+00 TO STA. 108+00

|                            |               |              |                 |
|----------------------------|---------------|--------------|-----------------|
| PROJECT NAME:              | RUTLAND CITY  | PLOT DATE:   | 08-JUL-2014     |
| PROJECT NUMBER:            | BRF 3000 (16) | DRAWN BY:    | M.LONGSTREET    |
| FILE NAME:                 | s94j092xs.dgn | DESIGNED BY: | M.EVANS-MONGEON |
| PROJECT LEADER:            | C. CARLSON    | CHECKED BY:  | EVANS-MONGEON   |
| TH 8 CROSS SECTION SHEET 8 |               | SHEET        | 206 OF 245      |