


STA. 500+88 LEFT
 END UNCLASSIFIED CHANNEL EXCAVATION
 END GEOTEXTILE UNDER STONE FILL
 END STONE FILL, TYPE III
 END GRUBBING MATERIAL


501+00

STA. 501+00.00 RIGHT
 STOP STRUCTURE EXCAVATION
 STOP GRANULAR BACKFILL FOR STRUCTURES
 STOP DRY MASONRY

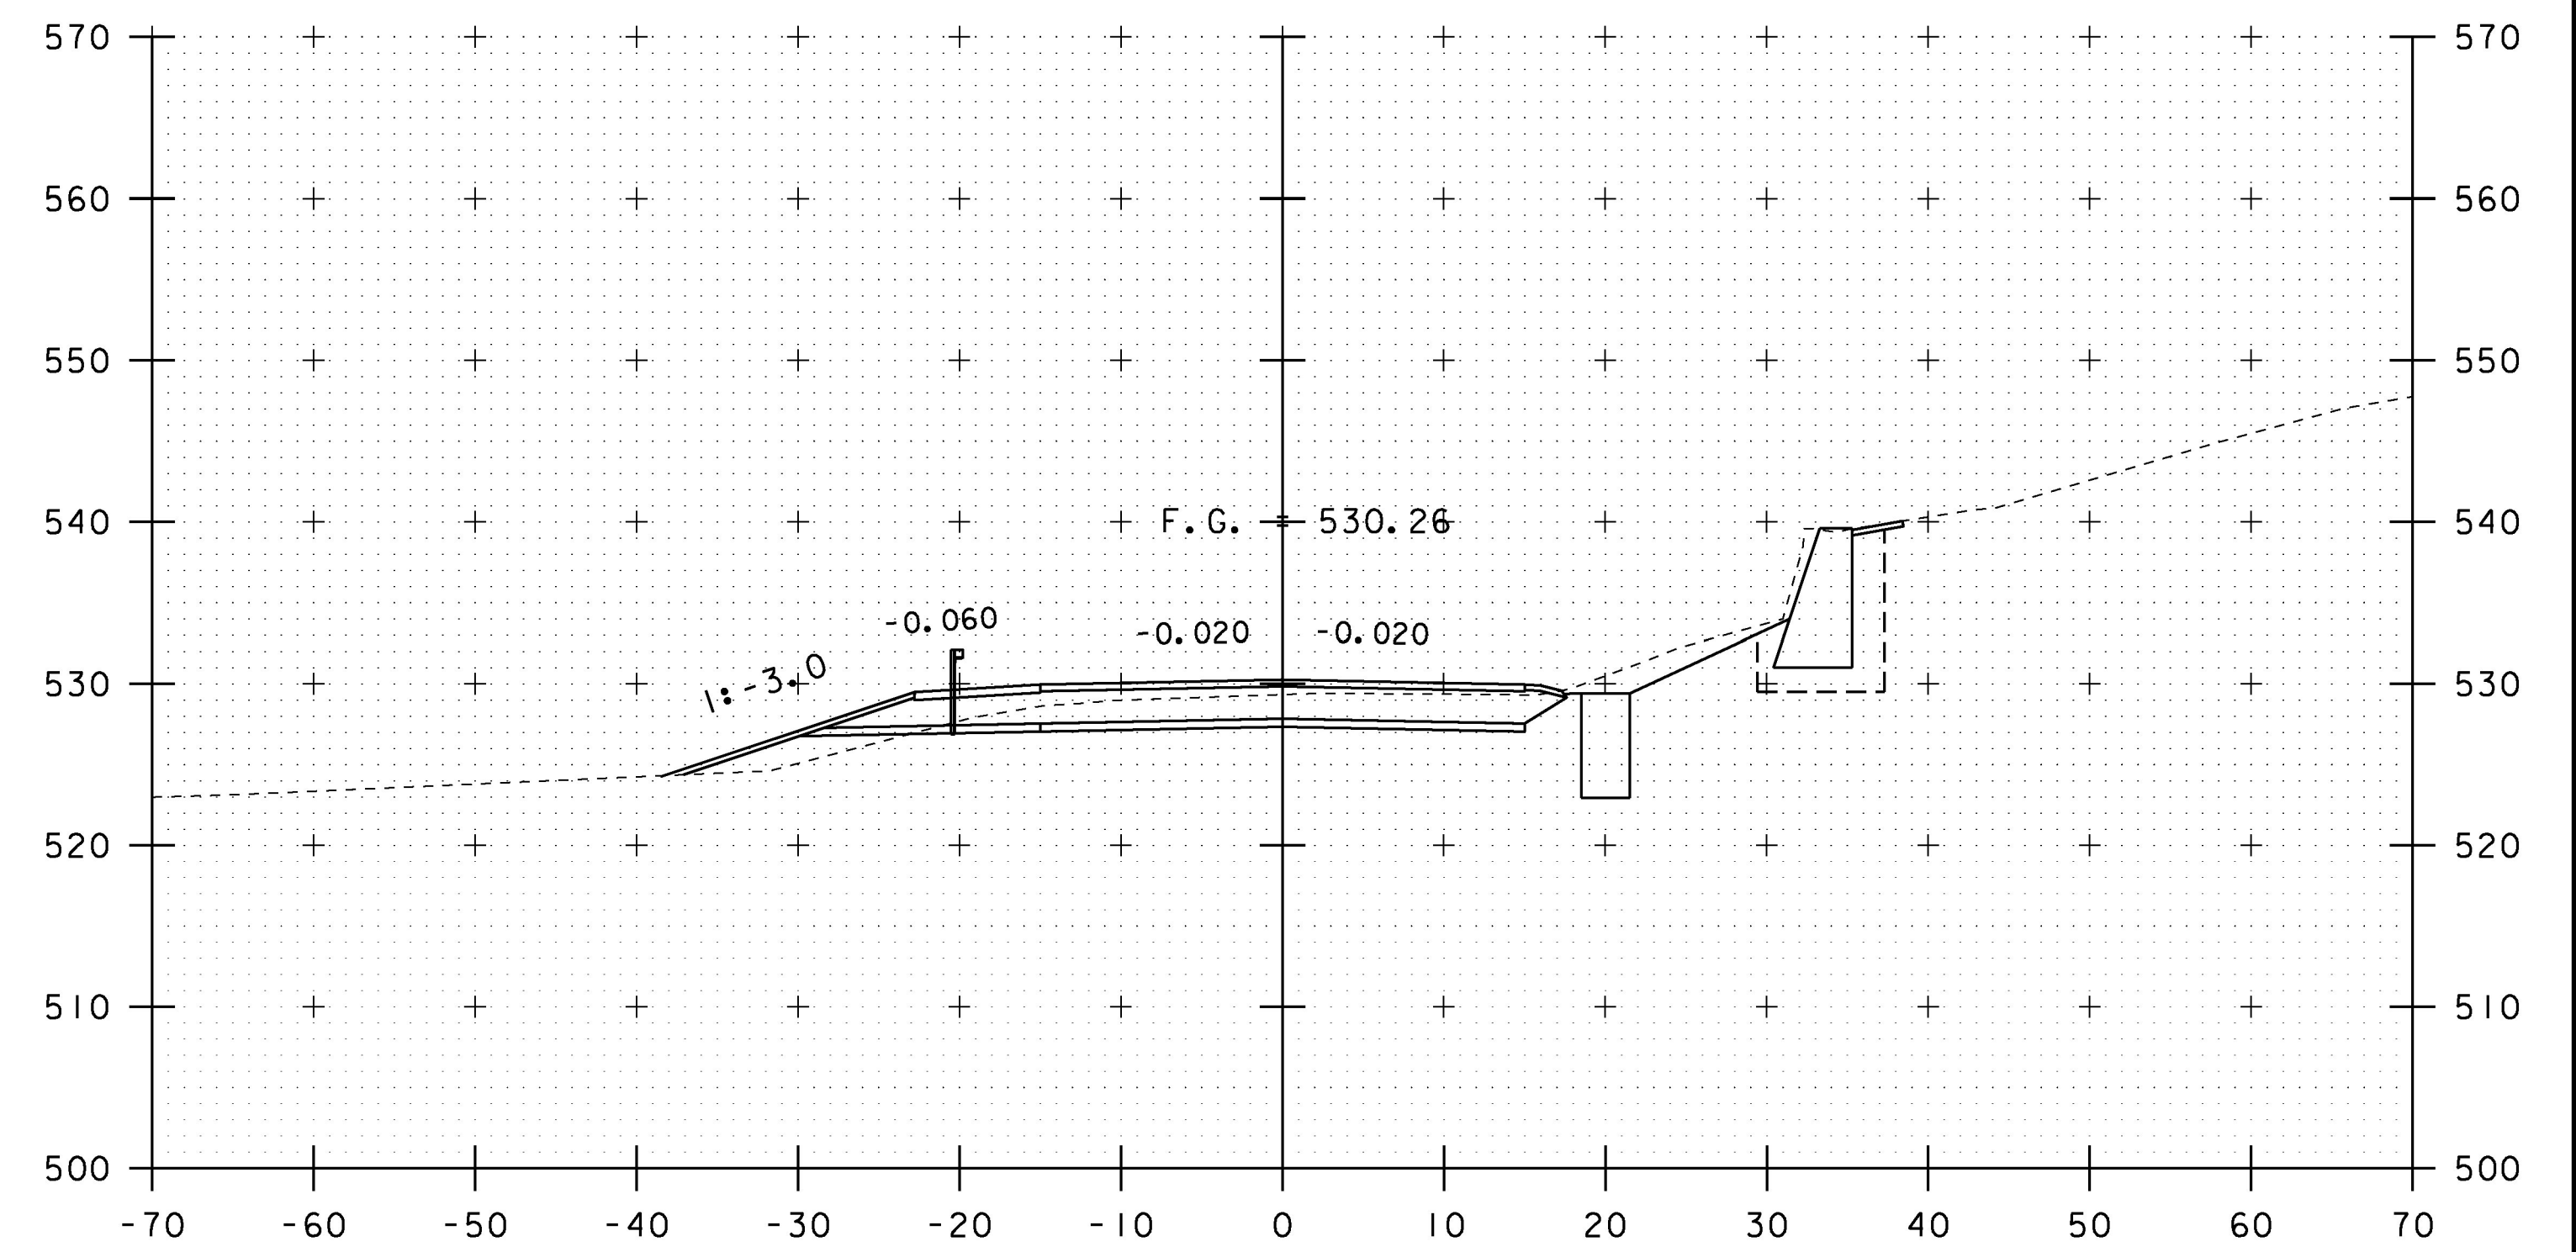


502+00
 END PROJECT

STA. 502+00.00 RIGHT
 RESUME STRUCTURE EXCAVATION
 RESUME GRANULAR BACKFILL FOR STRUCTURES
 RESUME DRY MASONRY

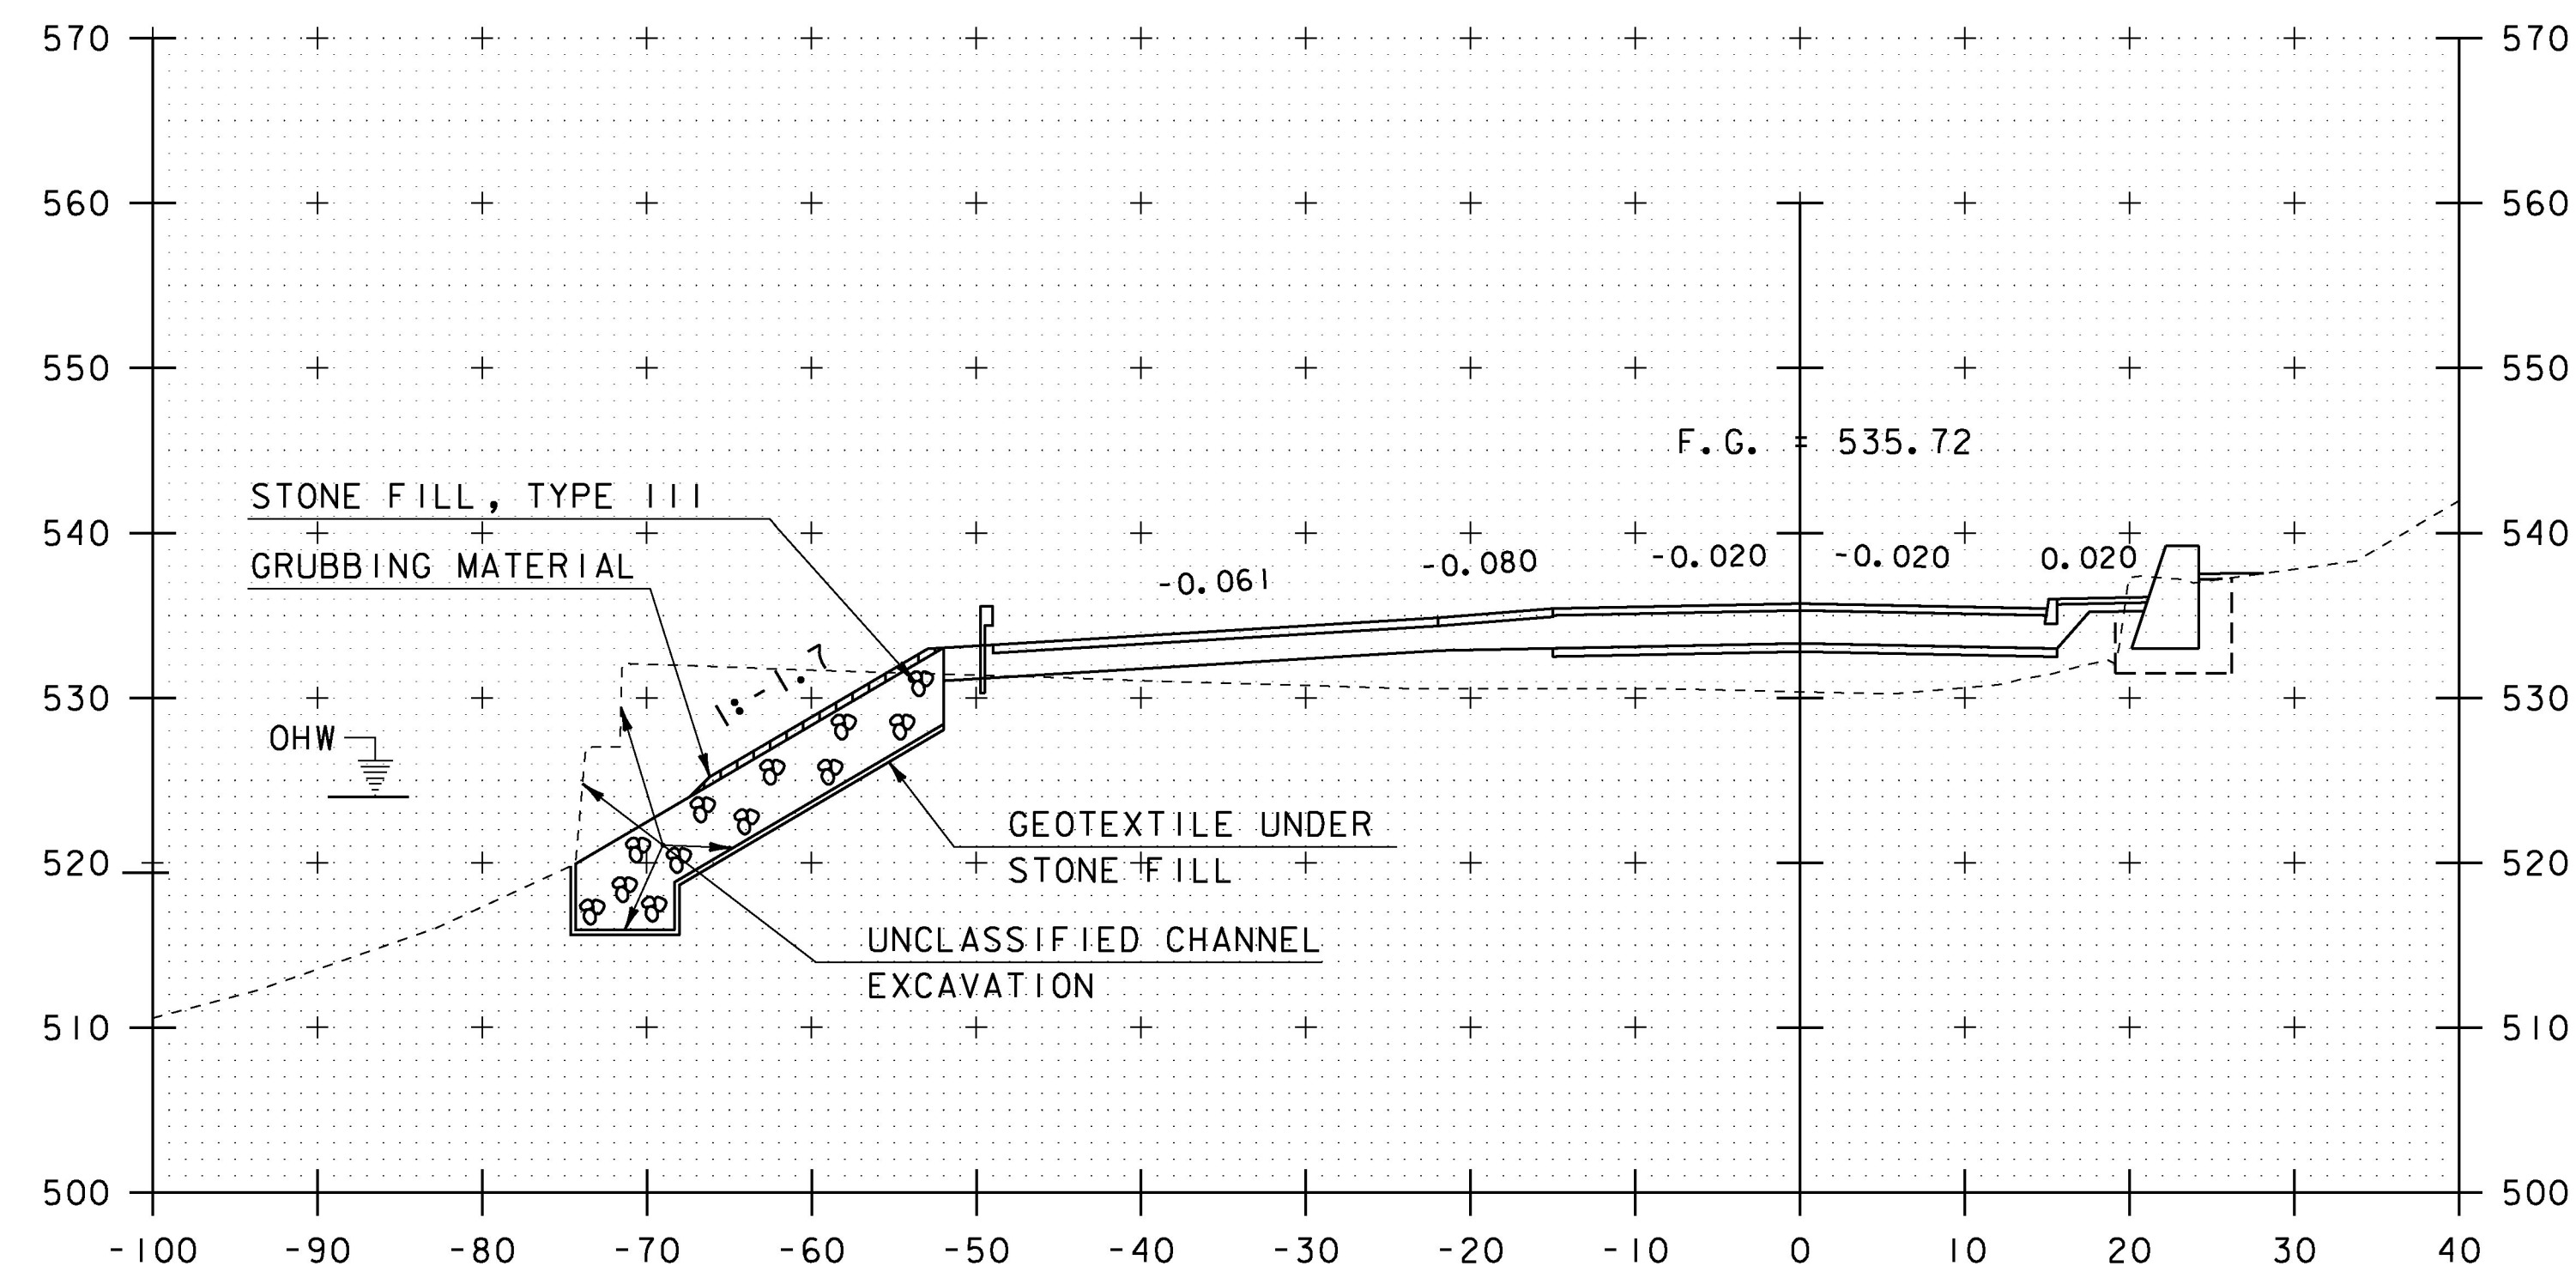

500+65

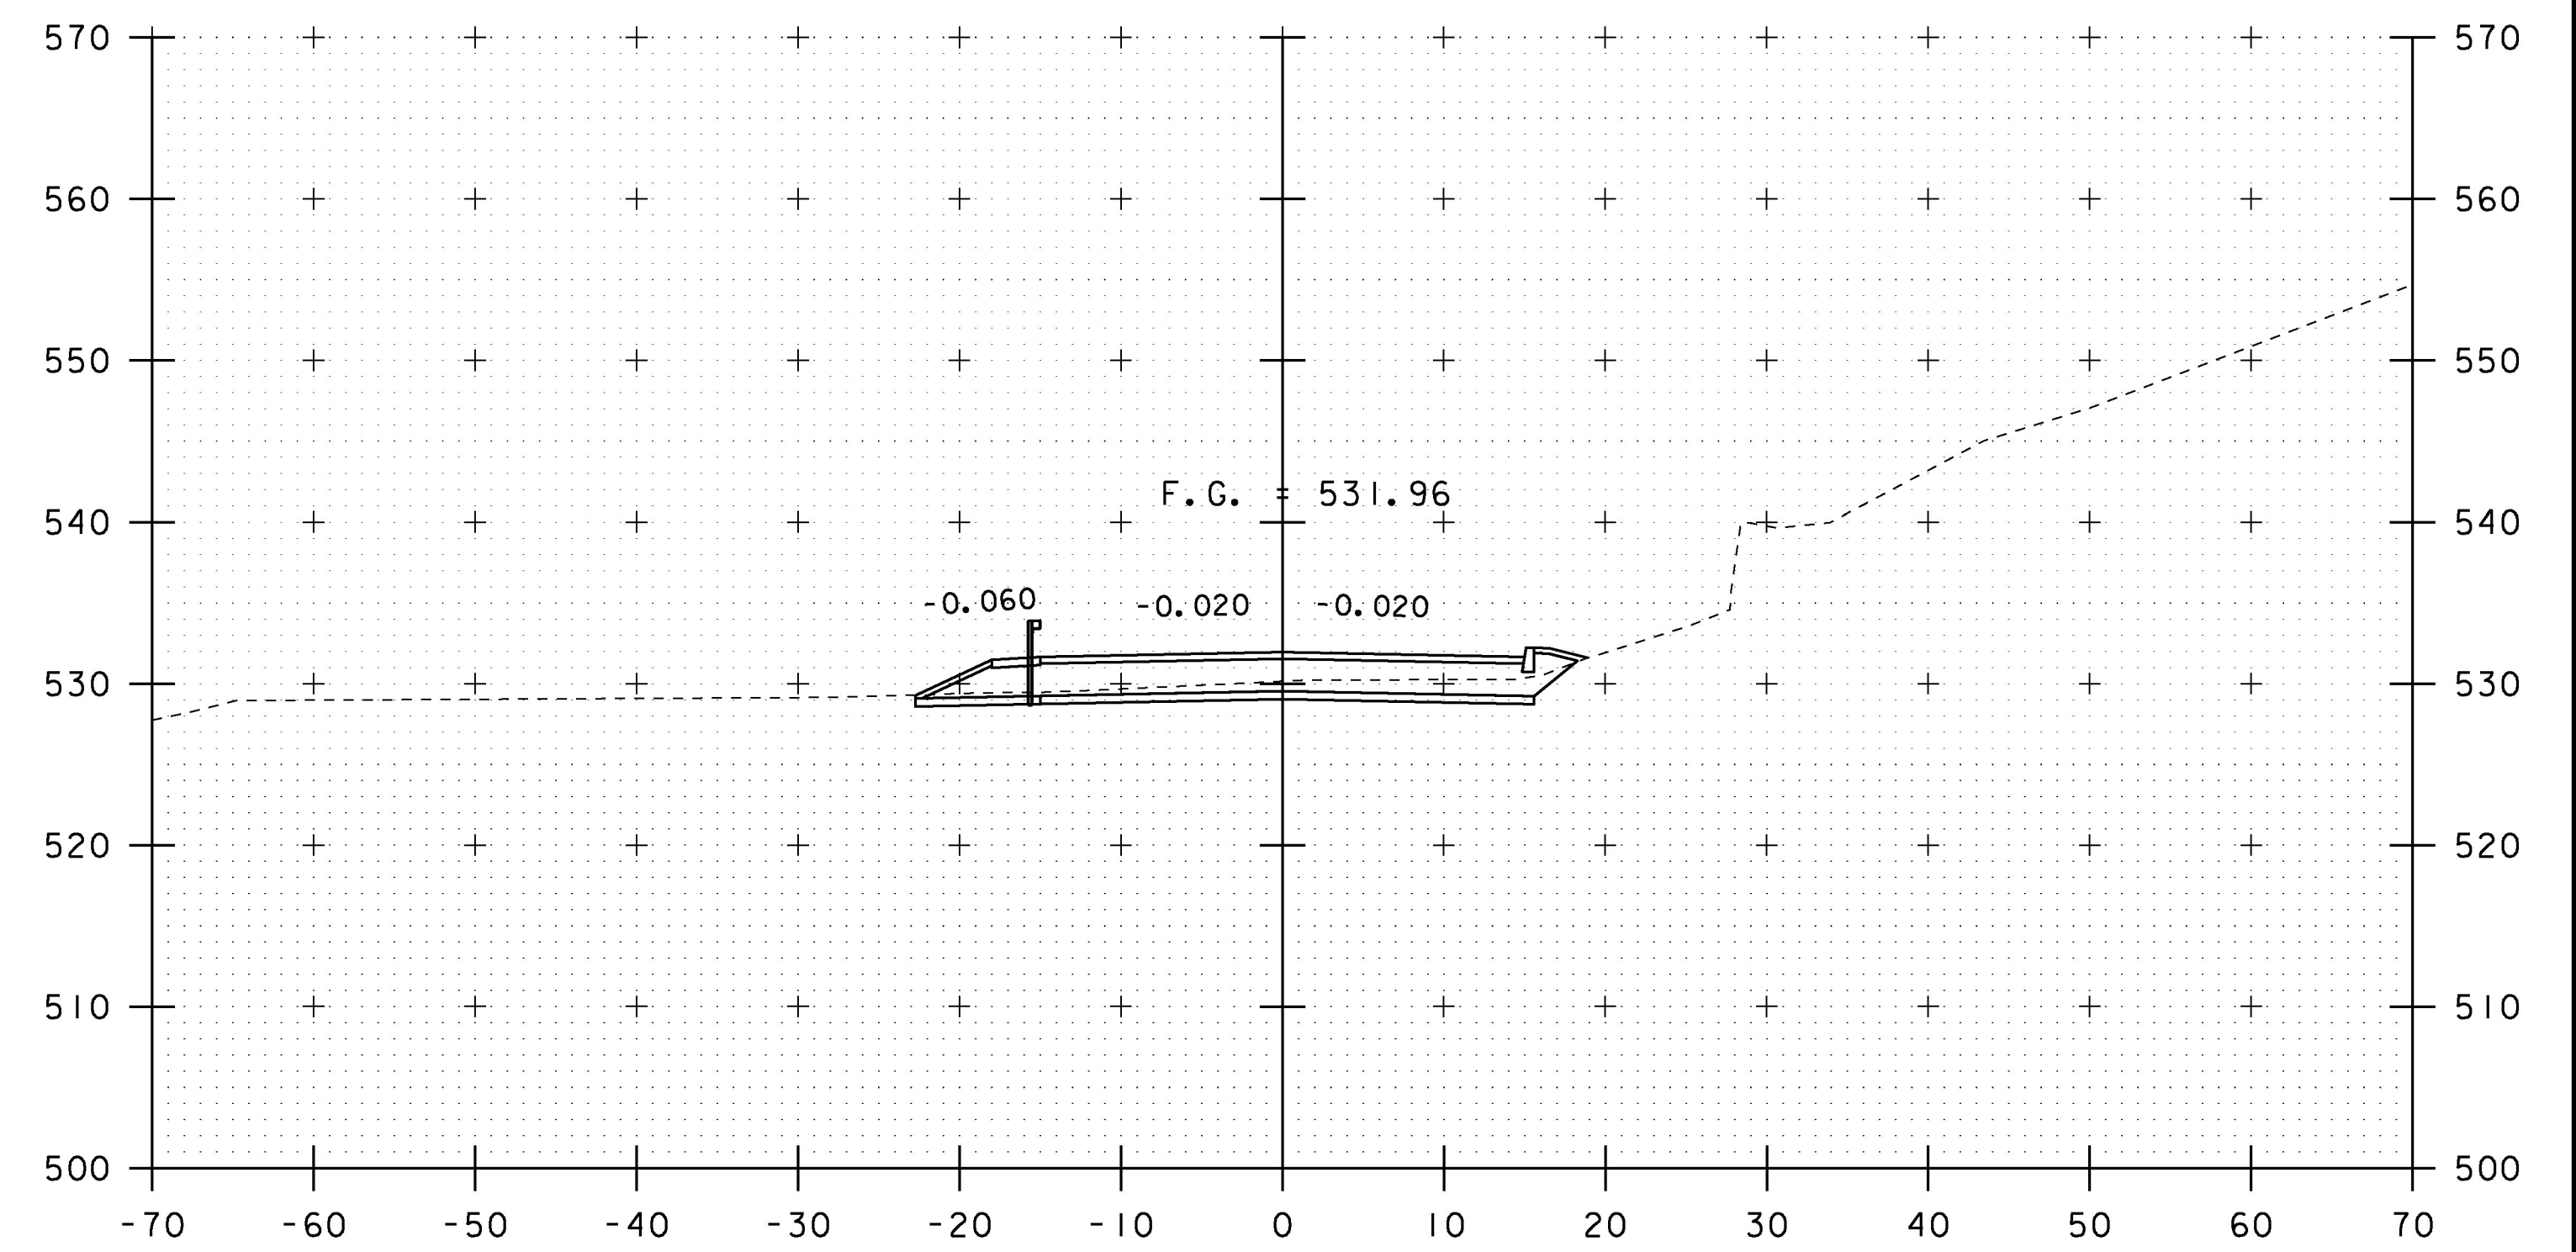

501+50

PROJECT NAME: RUTLAND CITY
 PROJECT NUMBER: BRF 3000 (16)

FILE NAME: s94j092xs.dgn
 PROJECT LEADER: C. CARLSON
 DESIGNED BY: M.EVANS-MONGEON
 TH 10 CROSS SECTION SHEET 4

PLOT DATE: 08-JUL-2014
 DRAWN BY: M.LONGSTREET
 CHECKED BY: EVANS-MONGEON
 SHEET 211 OF 245

STA. 500+65 TO STA. 502+00