


TOWN / PROJECT. #	COUNTY	BRIDGE NAME	BRIDGE NUMBER	ROUTE NUMBER	END TO END BRIDGE LENGTH	AVAILABLE ROW	INSECTICIDE AND FIRE RETARDANT TO BE APPLIED TO BRIDGE	CONSTRUCTION WORK ADVANCE WARNING TO TOWN	MUNICIPAL CONTACT FOR NOTIFICATION
HARTLAND BHO 1444(54)	WINDSOR	WILLARD COVERED BRIDGE	CB 22	TH 15	128'	3 ROD	YES	60 DAYS ADVANCE WARNING OF BEGIN CONSTRUCTION REQUIRED	ROBERT STACEY, TOWN MANAGER P.O. BOX 349, HARTLAND, VT. 05048 802-436-2119, hartlandtm@hotmail.com

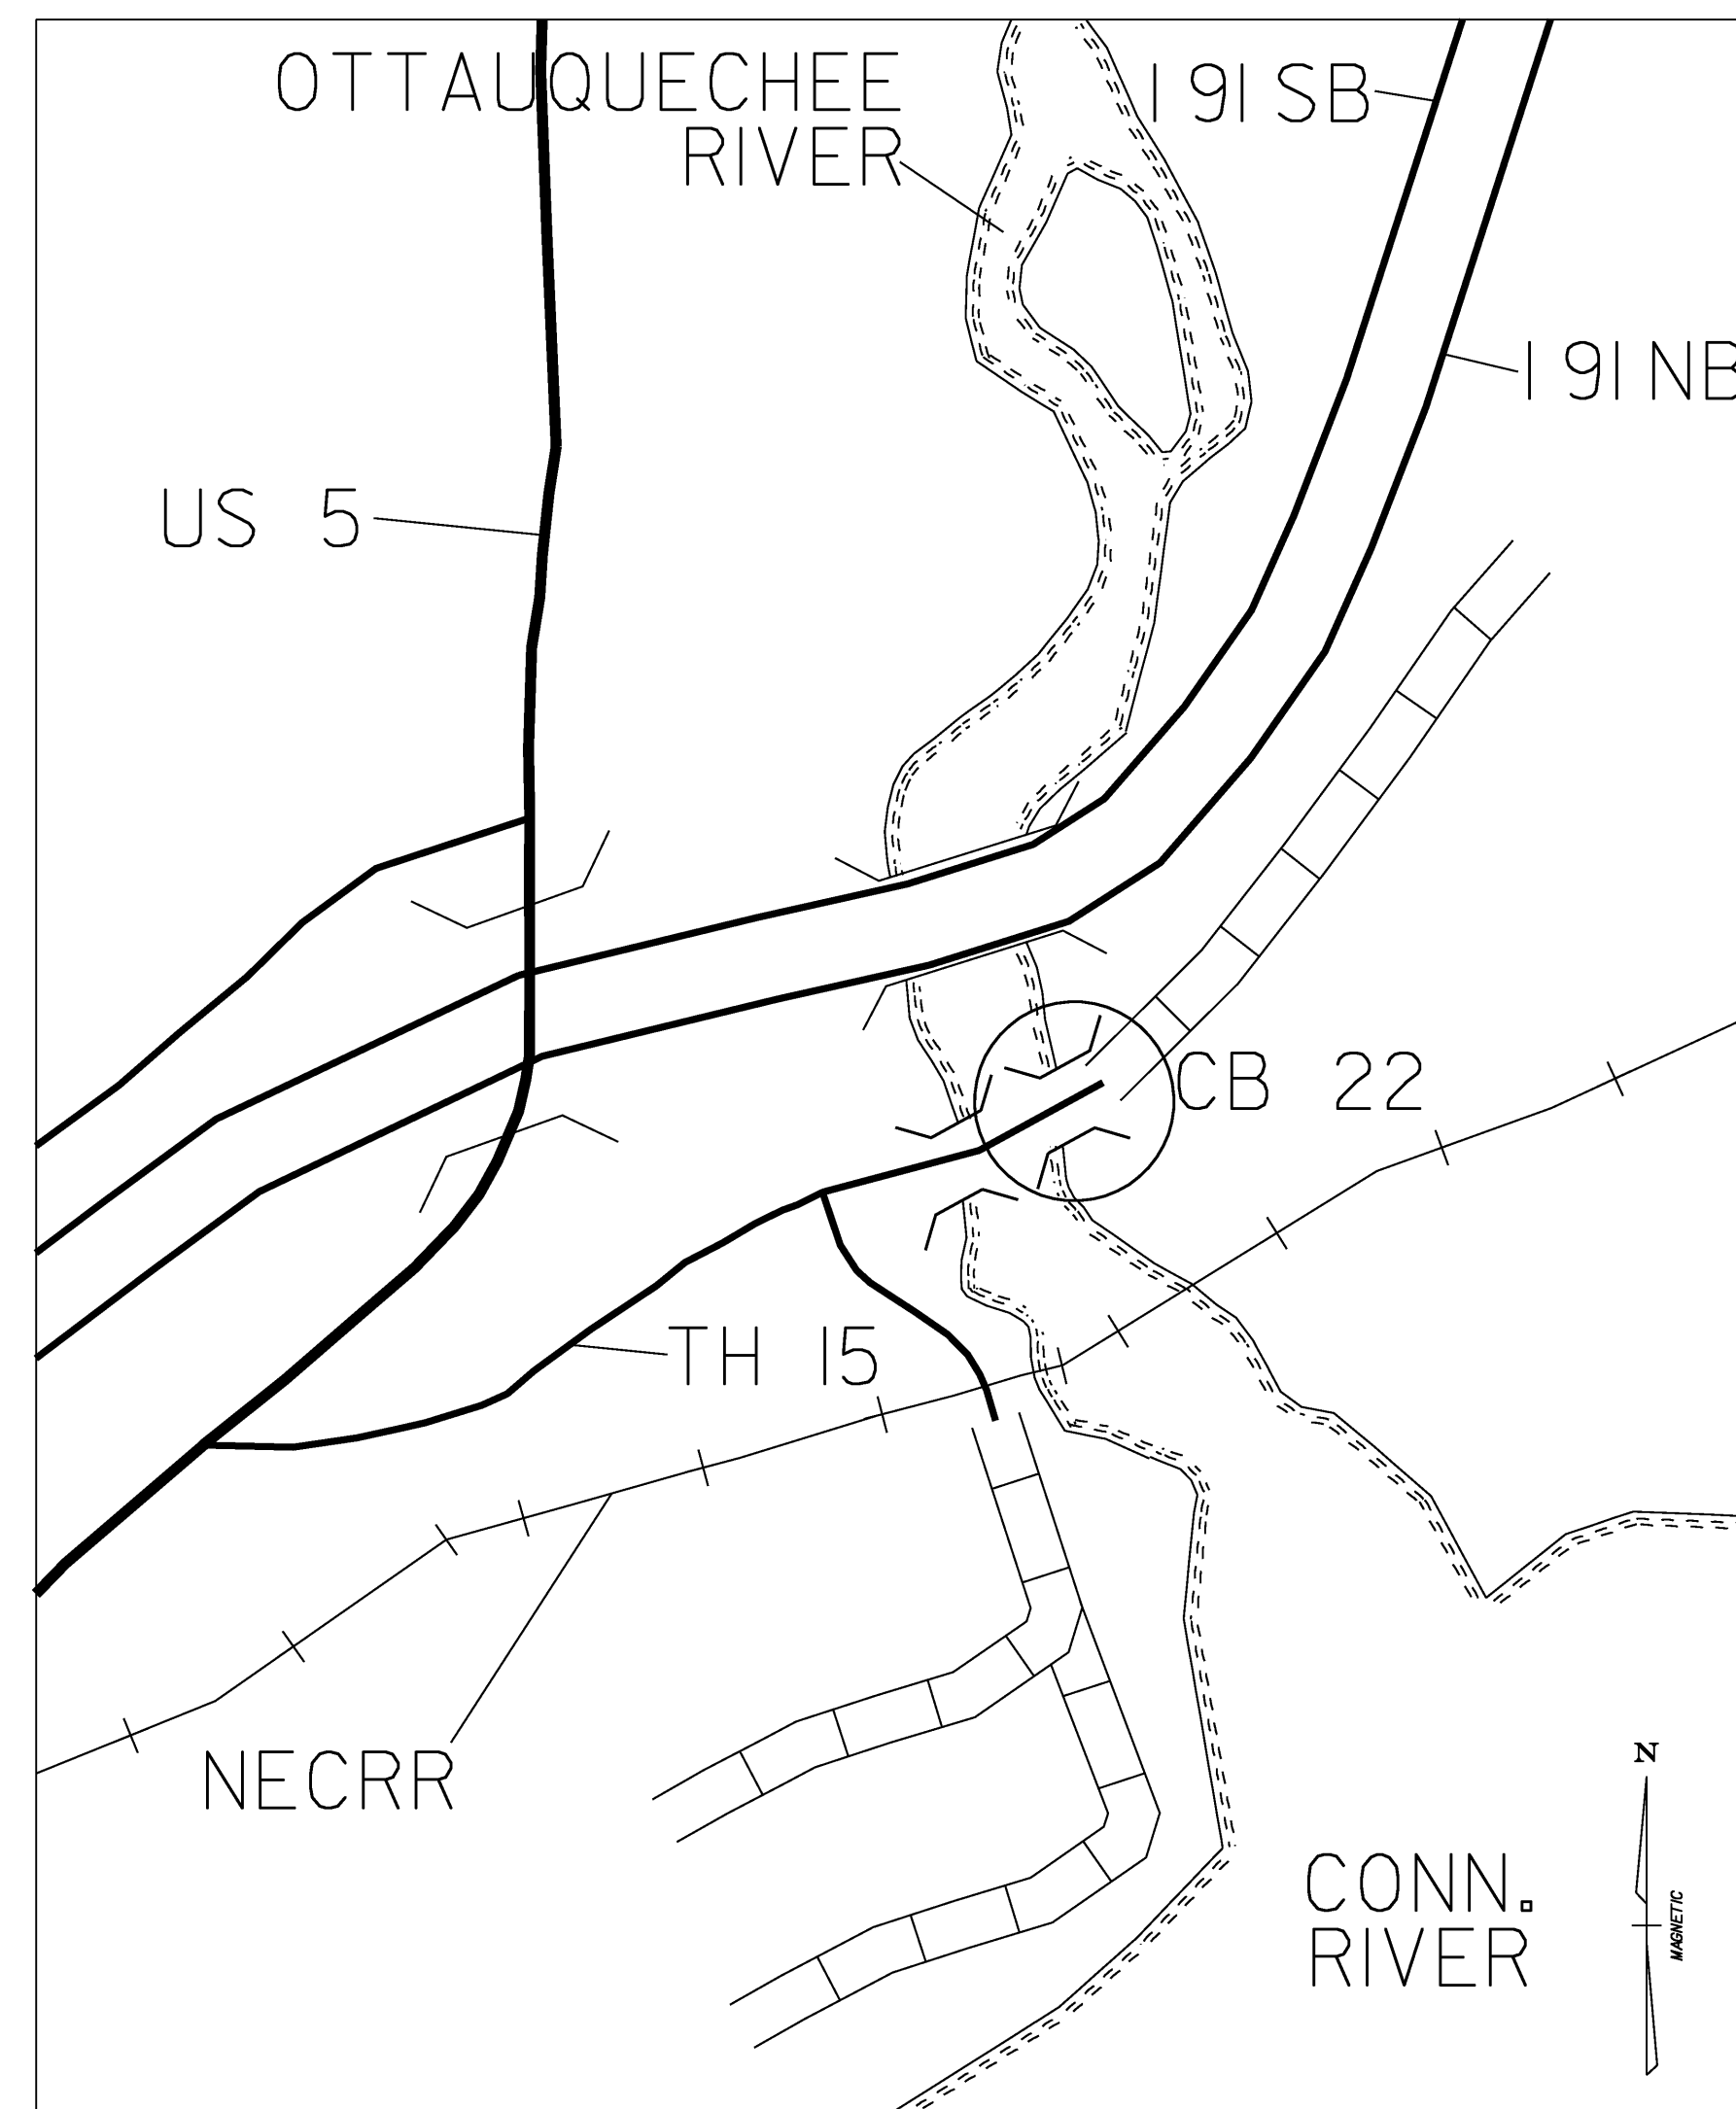

**HARTLAND BHO 1444(54)
WILLARD COVERED BRIDGE CB 22**



PROJECT NAME: HARTLAND	PLOT DATE: 26-SEP-2008
PROJECT NUMBER: BHO 1444(54)	DRAWN BY: WEEBER
FILE NAME: Hartlandmap.dgn	CHECKED BY: WEAVER
PROJECT LEADER: WEAVER	SHEET 2 OF 5
DESIGNED BY: WEAVER	
LOCATION MAP / INFORMATION SHEET	