
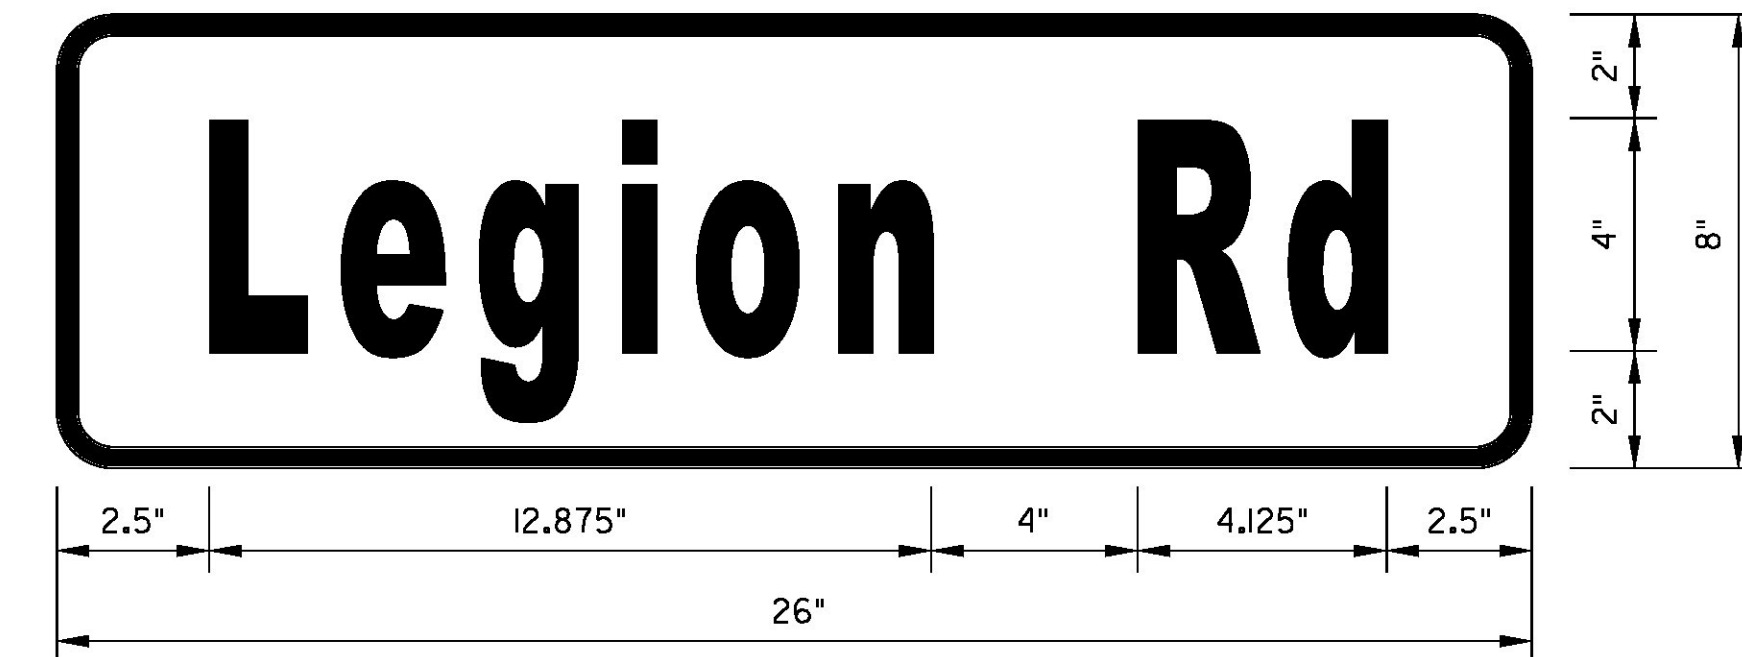


PERMANENT NUMBER SIGN
NTS

PERMANENT NUMBER SIGN NOTES:

- PERMANENT NUMBER SIGN PLATE SHALL BE MADE UP OF 0.032 GAGE ALUMINUM WITH RAISED NUMBERS AND LETTERS. SEE SPECIFICATIONS ITEM 900.645 SPECIAL PROVISION (RAIL-HIGHWAY CROSSING ACTIVE WARNING SYSTEM)

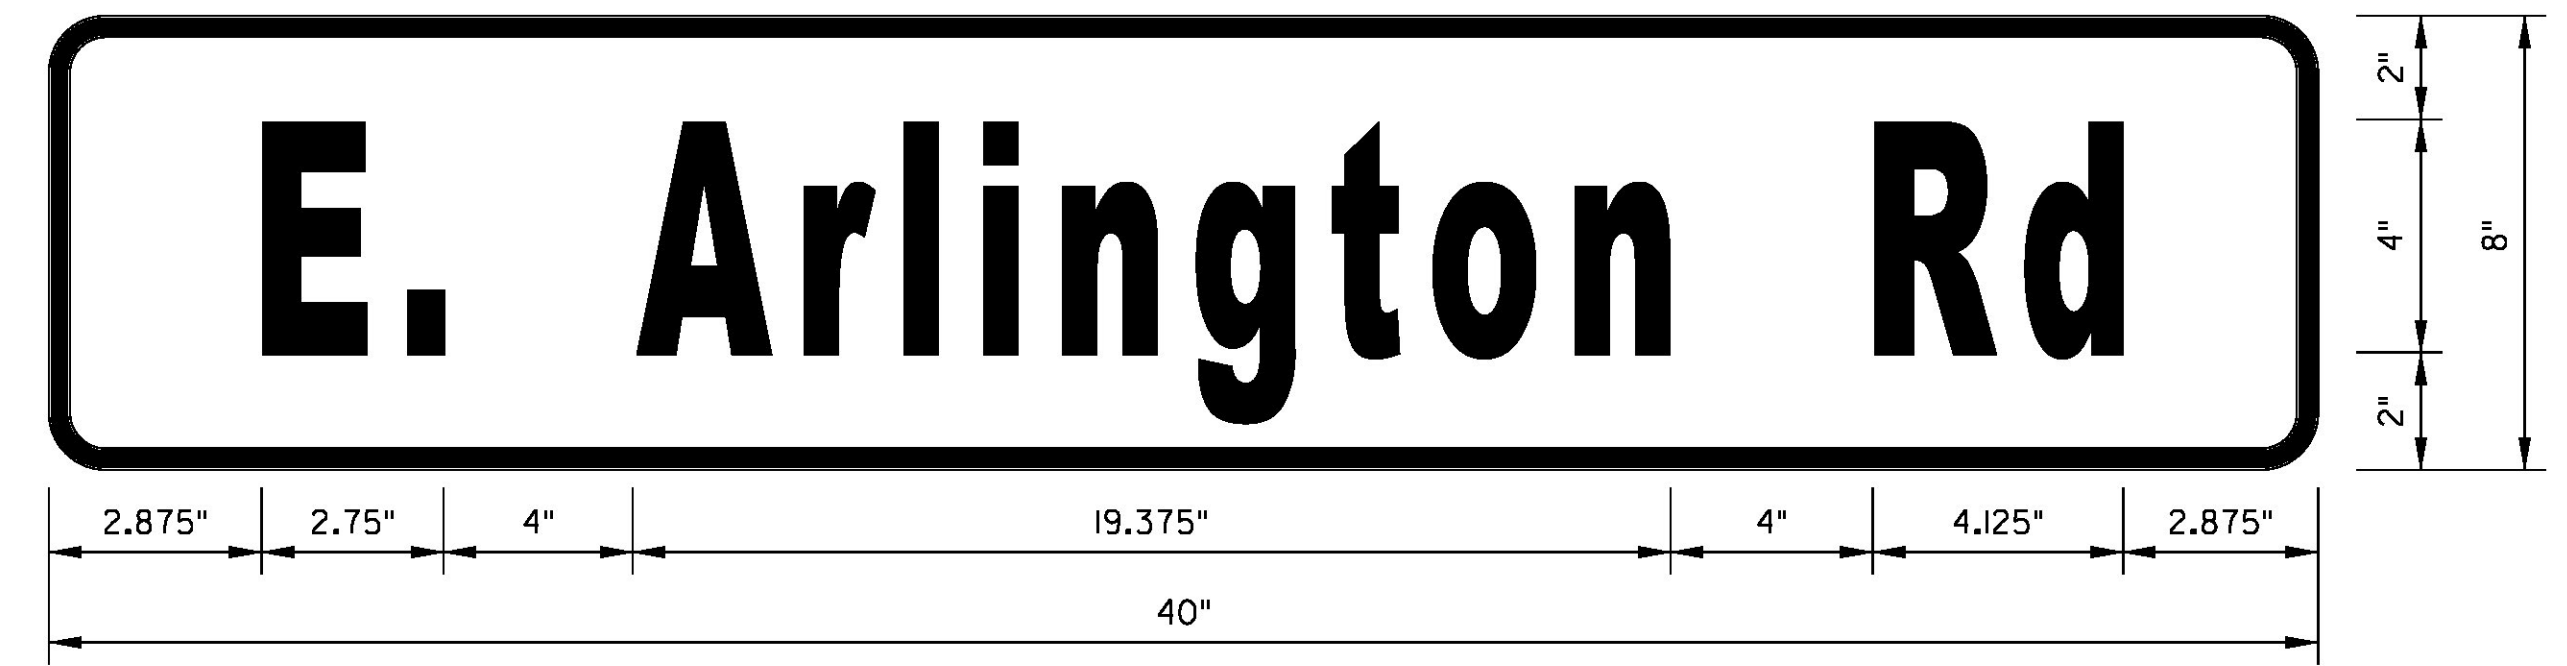


D3-1 SIGNS

NTS

COLORS:	ROAD NAME	WHITE	(RETROREFLECTIVE)
	BACKGROUND	GREEN	(RETROREFLECTIVE)
	BORDER	WHITE	(RETROREFLECTIVE)

D3-1 SIGN NOTES:

- BORDER THICKNESS IS 0.375" WITH 1" RADIUS AT CORNERS.

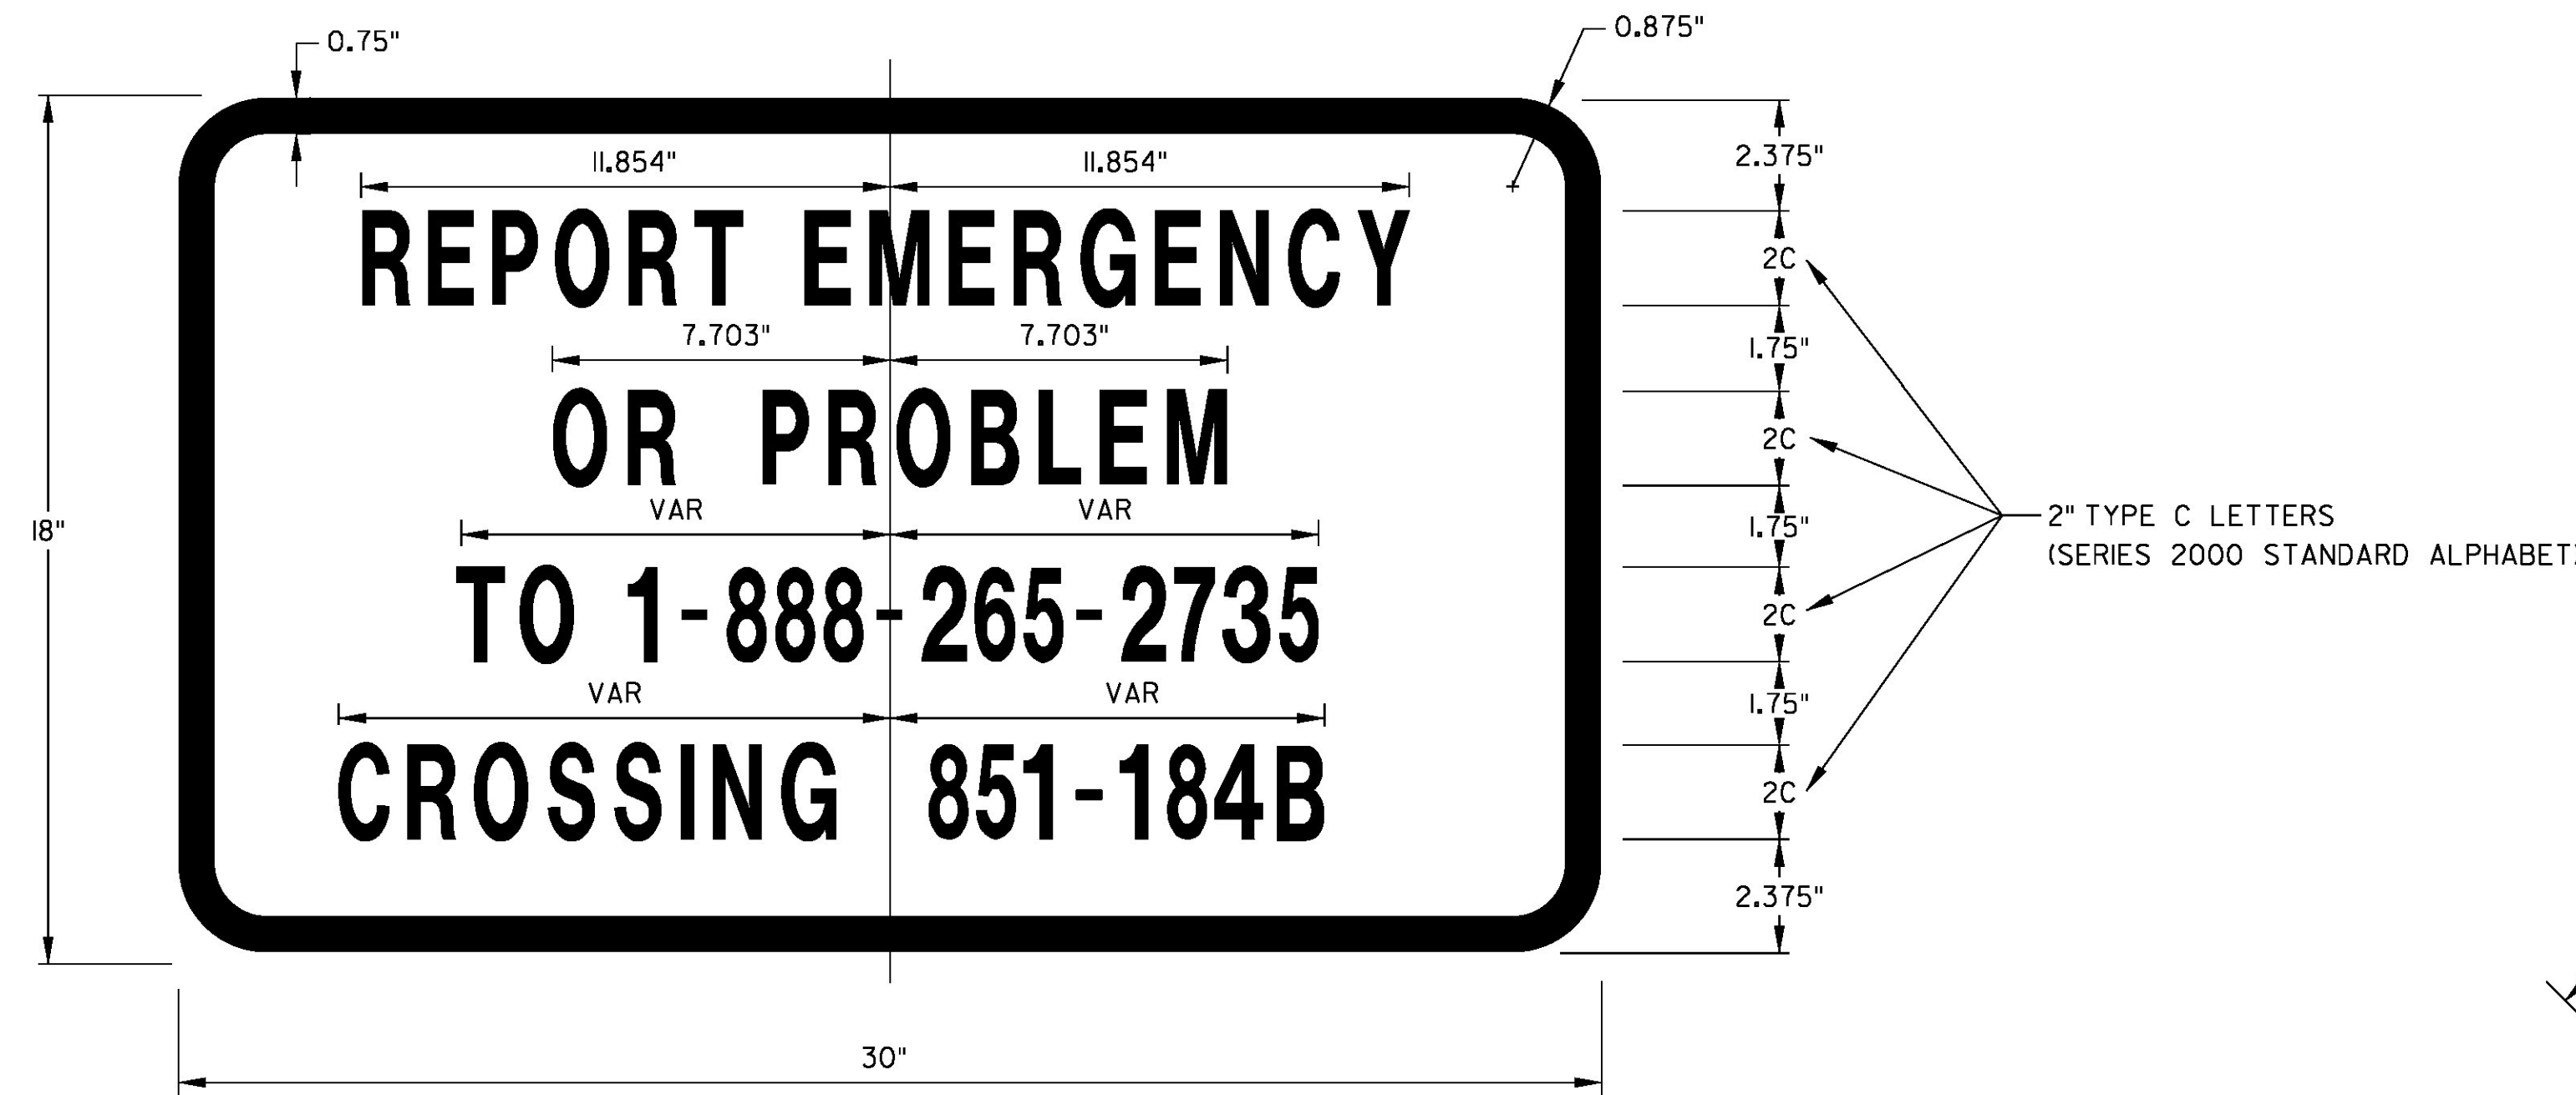


I-13 SIGN

COLORS:	LEGEND	WHITE	(RETROREFLECTIVE)
	BACKGROUND	BLUE	(RETROREFLECTIVE)

NOTES:

- THE EMERGENCY CONTACT TELEPHONE NUMBER IS 1-888-265-2735, THE CROSSING NUMBER IS 851-184B ON E. ARLINGTON ROAD.
- PLACE THREE I-13 SIGNS AT EACH CROSSING, ONE ON EACH SIDE OF THE CROSSING AND ONE ON THE SIGNAL CASE OR HOUSE.

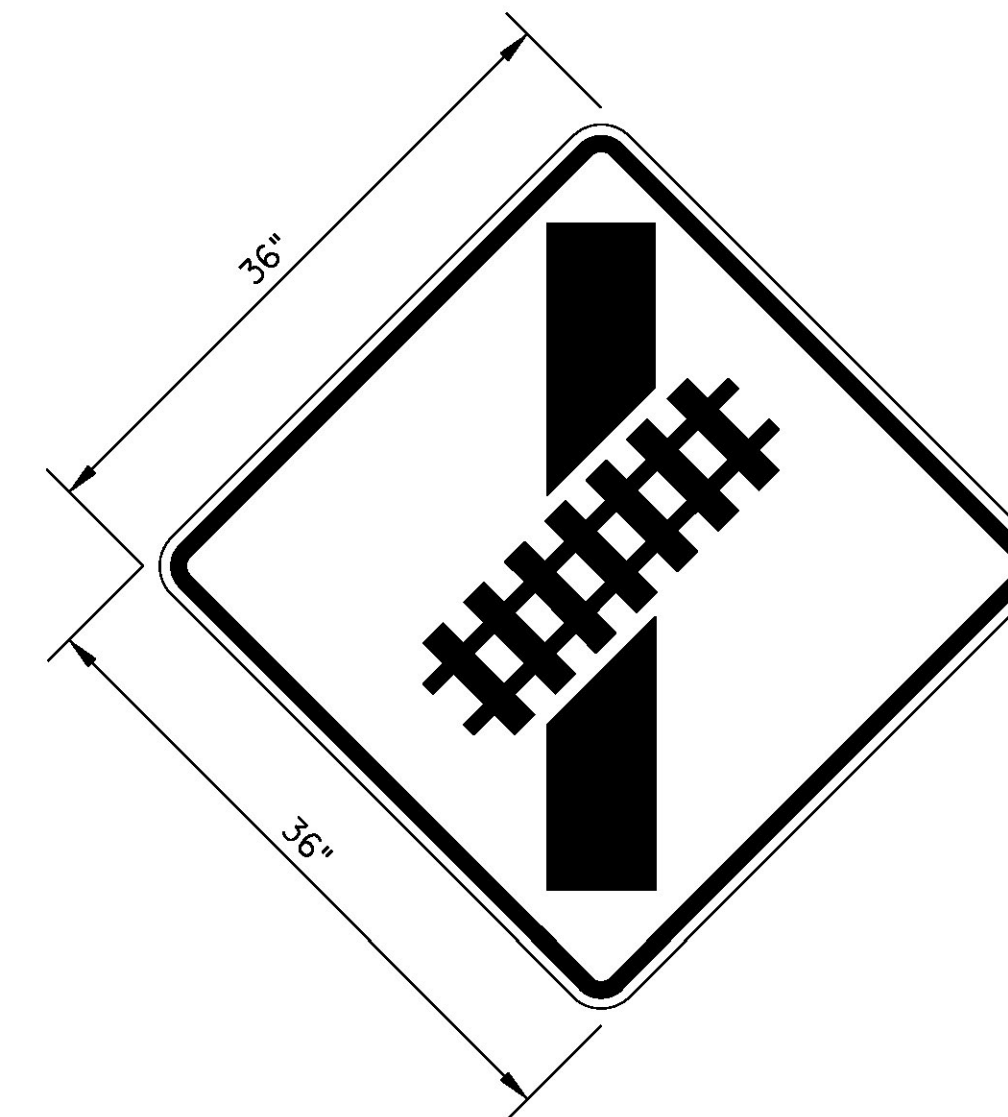

W10-12 SIGN

NTS

COLORS:	LEGEND	BLACK
	BACKGROUND	YELLOW (RETROREFLECTIVE)

PROJECT NAME: ARLINGTON
PROJECT NUMBER: STP 0114 (4)

FILE NAME: z09g052rrdetails.dgn	PLOT DATE: 2/5/2016
PROJECT LEADER: J. READ	DRAWN BY: LB
DESIGNED BY: ABR	CHECKED BY: J. READ
SIGN DETAILS	SHEET 19 OF 27