



21+00

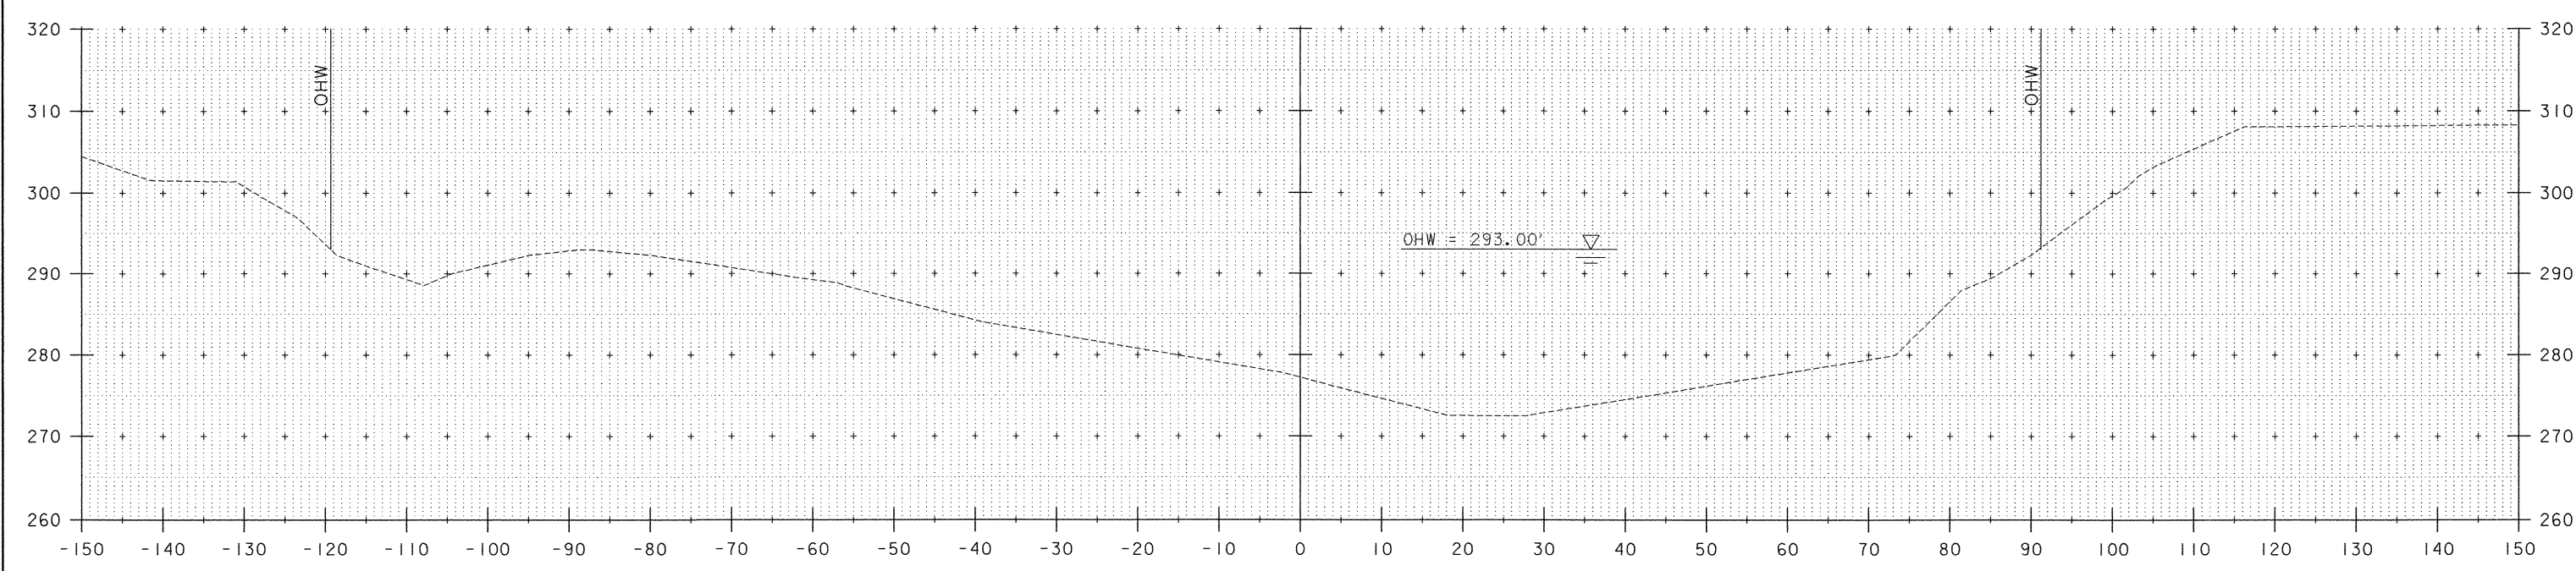

20+75

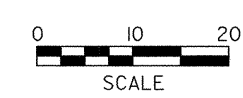

STA. 20+75 TO STA. 21+00



PROJECT NAME: RICHMOND  
 PROJECT NUMBER: BHF 0209(5)  
 FILE NAME: \\dr\proj\208332\_xsl.dgn  
 PROJECT LEADER: C. WILLIAMS  
 DESIGNED BY: G. GOYETTE  
 CHANNEL CROSS SECTIONS 3  
 PLOT DATE: 1/9/2009  
 DRAWN BY: E. ALLING  
 CHECKED BY: T. KNIGHT  
 SHEET 45 OF 50