



**Boston Post Rd**

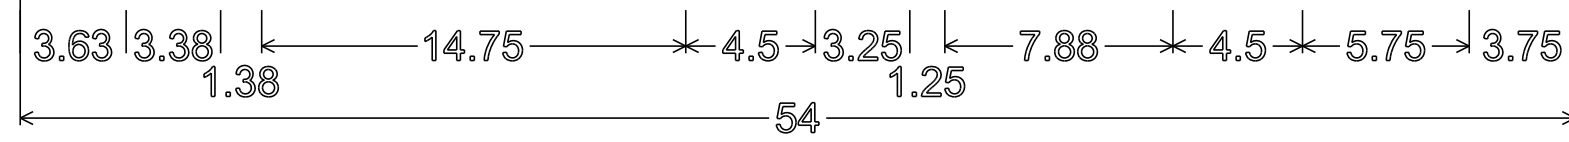

1.50" RADIUS, 0.50" BORDER, 0.00" INDENT  
 COLORS: LEGEND - WHITE  
 BACKGROUND - GREEN  
 TEXT STYLE: C

**D3-1**


**Tyler Branch Rd**

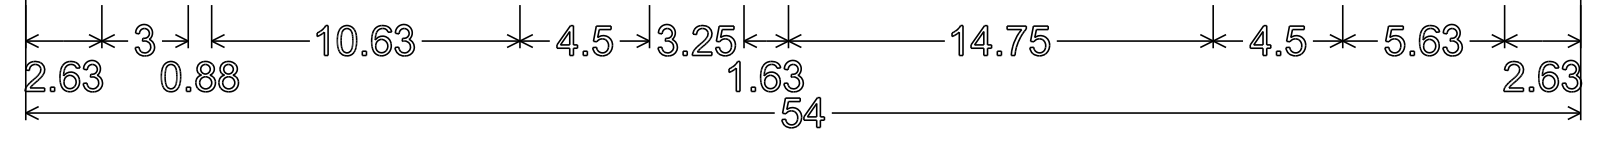

1.50" RADIUS, 0.50" BORDER, 0.00" INDENT  
 COLORS: LEGEND - WHITE  
 BACKGROUND - GREEN  
 TEXT STYLE: C

**D3-1**

**Tyler Branch Rd**

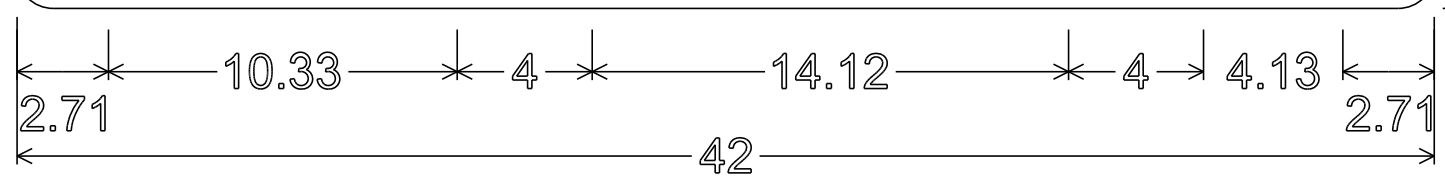


1.5" RADIUS, 0.375" BORDER, 0.375" INDENT  
 COLORS: LEGEND - BLACK  
 BACKGROUND - YELLOW  
 TEXT STYLE: B

**W16-8P**

**ENOSBURG**

**Hockman Hill Rd**

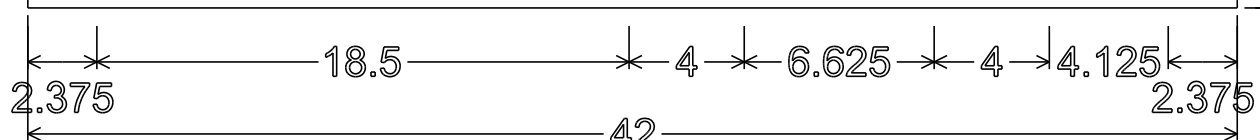

1.5" RADIUS, 0.375" BORDER, 0.375" INDENT  
 COLORS: LEGEND - BLACK  
 BACKGROUND - YELLOW  
 TEXT STYLE: B


**W16-8P**

**Hockman Hill Rd**



1.50" RADIUS, 0.50" BORDER, 0.00" INDENT  
 COLORS: LEGEND - WHITE  
 BACKGROUND - GREEN  
 TEXT STYLE: C

**D3-1**

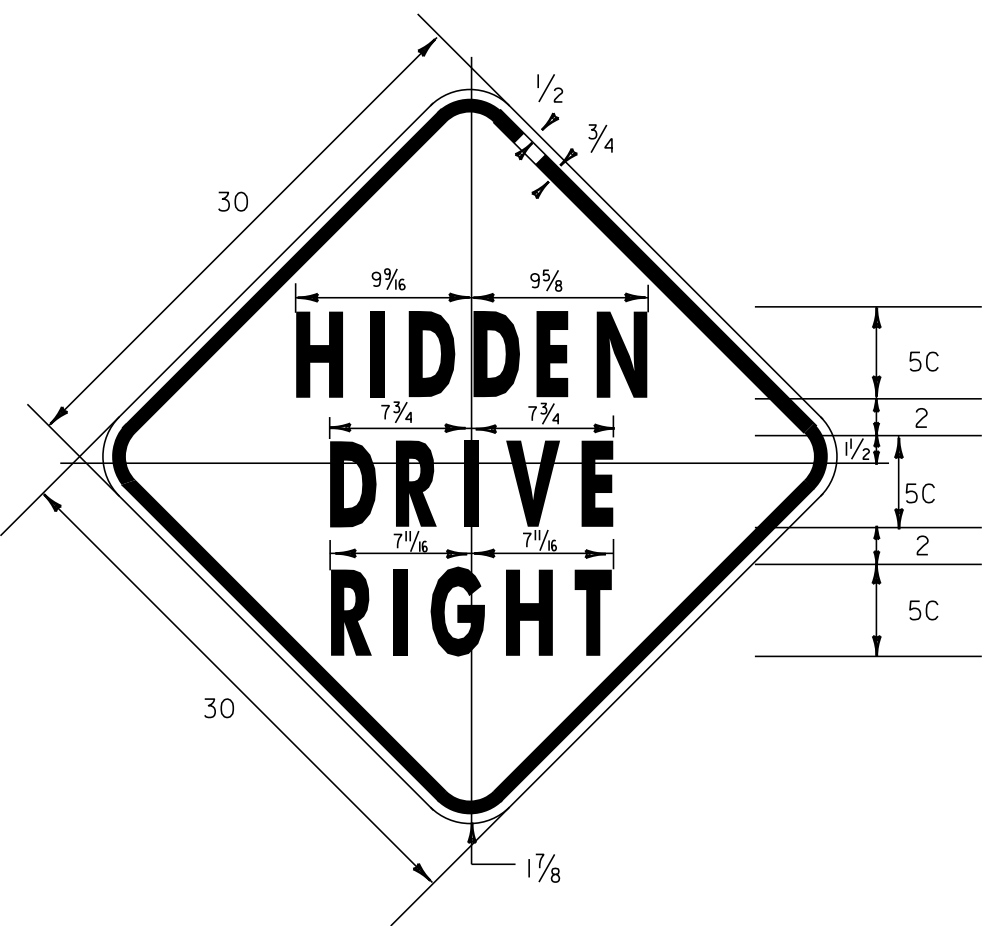


VW-054

1.875" RADIUS, 0.75" BORDER, 0.50" INDENT  
 COLORS: LEGEND - BLACK  
 BACKGROUND - YELLOW  
 TEXT STYLE: "HIDDEN" C; "DRIVE" C; "LEFT" C

**NORTHFIELD**

**Campground Rd**

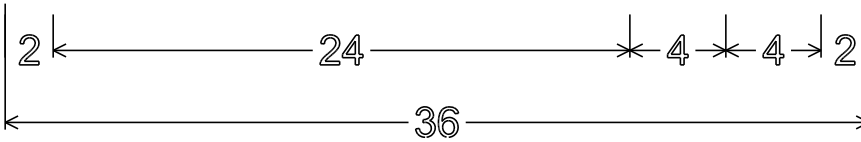


1.5" RADIUS, 0.375" BORDER, 0.375" INDENT  
 COLORS: LEGEND - BLACK  
 BACKGROUND - YELLOW  
 TEXT STYLE: B

**W16-8P**

**NEW HAVEN**

**RATTLIN BRIDGE  
 NOT  
 RECOMMENDED  
 FOR CAMPERS,  
 BUSES, RVS  
 OR TRAILERS**

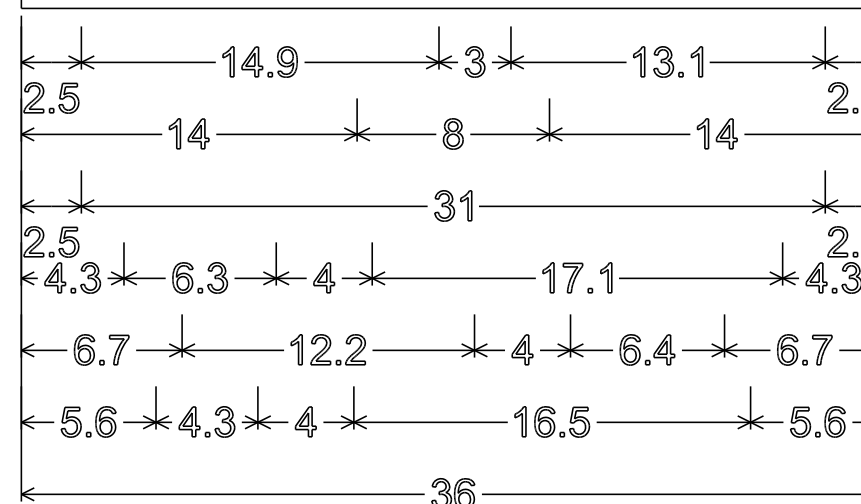

2.5" RADIUS, 0.625" BORDER, 0.375" INDENT  
 COLORS: LEGEND - BLACK  
 BACKGROUND - WHITE  
 TEXT STYLE: RATTLIN BRIDGE - C  
 NOT - C  
 RECOMMENDED - C  
 FOR CAMPERS, - B  
 BUSES, RVS - B  
 OR TRAILERS - B

**VR-493M**

**WEYBRIDGE**

ALL DIMENSIONS SHOWN IN INCHES UNLESS OTHERWISE NOTED.

PROJECT NAME:	STATEWIDE NORTHWEST REGION
PROJECT NUMBER:	STP HRRR(5)
FILE NAME:	I0K018_wrk.dgn
PROJECT LEADER:	JLS
DESIGNED BY:	NLA
SPECIFIC SIGN DETAILS	ENO/NOR/NEW H/WEY SHEET 8 OF 51
PLOT DATE:	14-SEP-2012 15:28
DRAWN BY:	NLA
CHECKED BY:	JLS