



Boston Post Rd

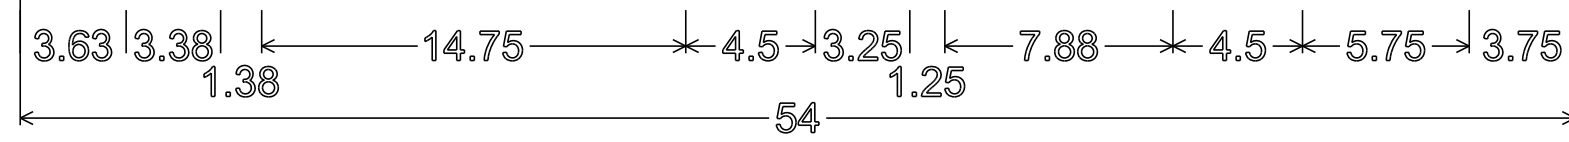

1.50" RADIUS, 0.50" BORDER, 0.00" INDENT
COLORS: LEGEND - WHITE
BACKGROUND - GREEN
TEXT STYLE: C

D3-1


Tyler Branch Rd

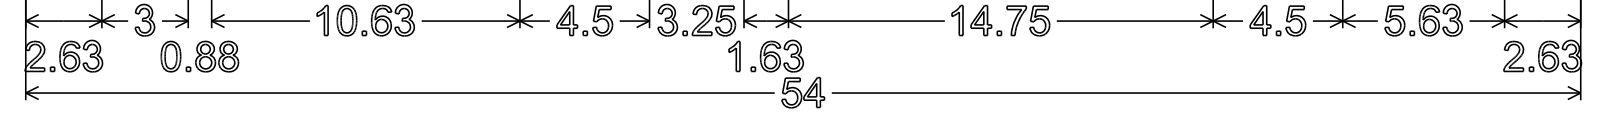

1.50" RADIUS, 0.50" BORDER, 0.00" INDENT
COLORS: LEGEND - WHITE
BACKGROUND - GREEN
TEXT STYLE: C

D3-1

Tyler Branch Rd

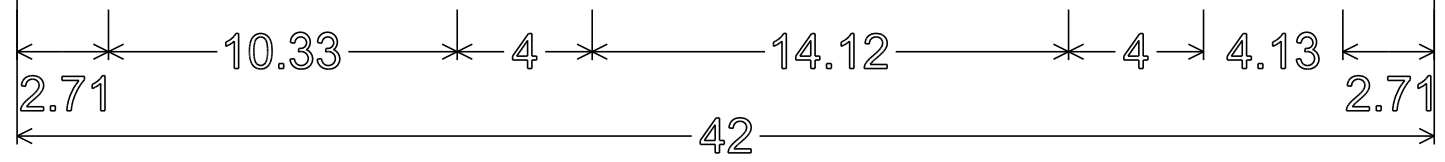


1.5" RADIUS, 0.375" BORDER, 0.375" INDENT
COLORS: LEGEND - BLACK
BACKGROUND - YELLOW
TEXT STYLE: B

W16-8P

ENOSBURG


Hockman Hill Rd

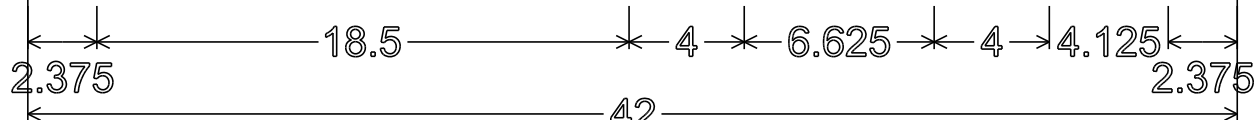

1.5" RADIUS, 0.375" BORDER, 0.375" INDENT
COLORS: LEGEND - BLACK
BACKGROUND - YELLOW
TEXT STYLE: B


W16-8P

Hockman Hill Rd

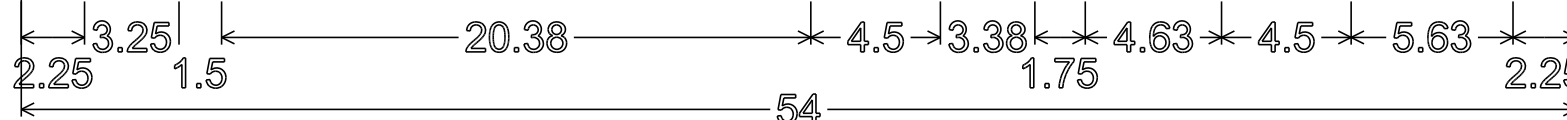

1.50" RADIUS, 0.50" BORDER, 0.00" INDENT
COLORS: LEGEND - WHITE
BACKGROUND - GREEN
TEXT STYLE: C

D3-1

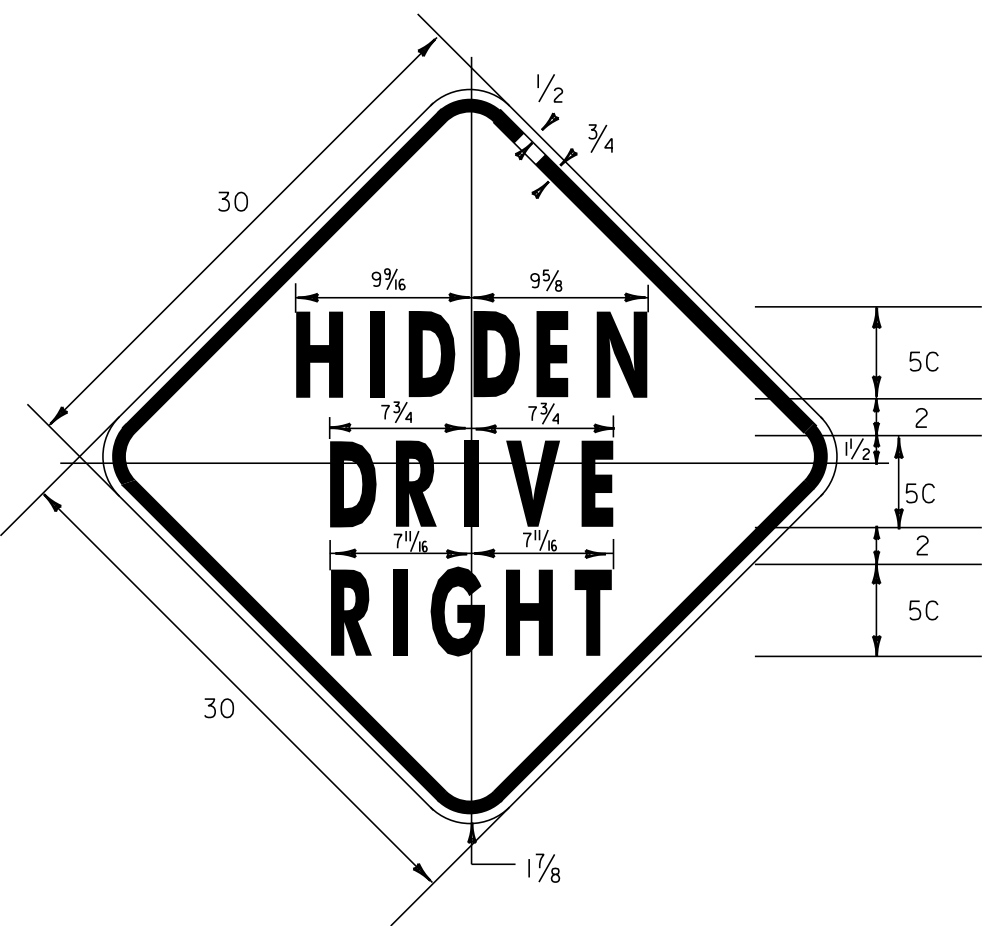


VW-054

1.875" RADIUS, 0.75" BORDER, 0.50" INDENT
COLORS: LEGEND - BLACK
BACKGROUND - YELLOW
TEXT STYLE: "HIDDEN" C; "DRIVE" C; "LEFT" C

NORTHFIELD

Campground Rd

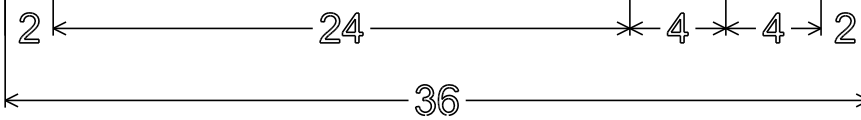


1.5" RADIUS, 0.375" BORDER, 0.375" INDENT
COLORS: LEGEND - BLACK
BACKGROUND - YELLOW
TEXT STYLE: B

W16-8P

NEW HAVEN

RATTLIN BRIDGE NOT RECOMMENDED FOR CAMPERS, BUSES, RVS OR TRAILERS

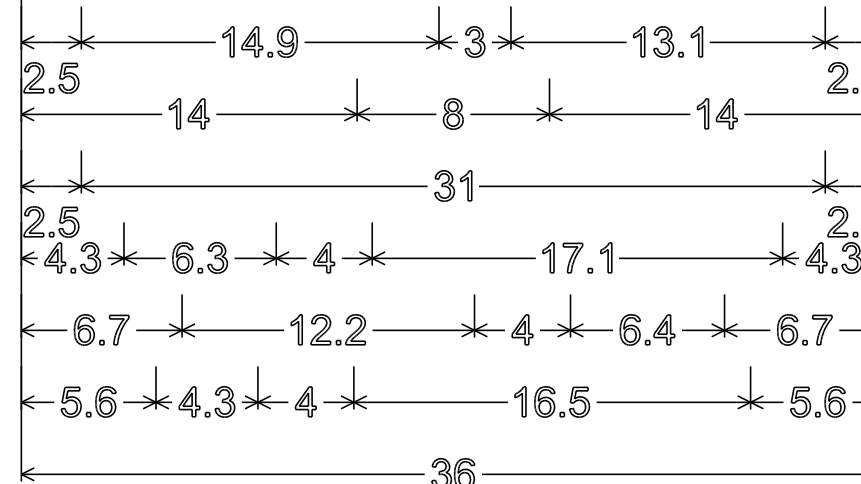

2.5" RADIUS, 0.625" BORDER, 0.375" INDENT
COLORS: LEGEND - BLACK
BACKGROUND - WHITE
TEXT STYLE: RATTLIN BRIDGE - C
NOT - C
RECOMMENDED - C
FOR CAMPERS, - B
BUSES, RVS - B
OR TRAILERS - B

VR-493M

WEYBRIDGE

ALL DIMENSIONS SHOWN IN INCHES UNLESS OTHERWISE NOTED.

PROJECT NAME: STATEWIDE NORTHWEST REGION
PROJECT NUMBER: STP HRRR(5)

FILE NAME: I0K018_wrk.dgn PLOT DATE: 17-SEP-2012 11:31
PROJECT LEADER: JLS DRAWN BY: NLA
DESIGNED BY: NLA CHECKED BY: JLS
SPECIFIC SIGN DETAILS ENO/NOR/NEW H/WEY SHEET 8 OF 51