


## TOWNSTATE HIGHWAY INVENTORY FOR PAVING MARKINGS

• NOTE ALL LOCATIONS ARE MEASURED FROM THE CENTER OF THE INTERSECTING ROADWAYS FOR THAT INTERSECTION AND ARE APPROXIMATE. FIELD VERIFY BEFORE INSTALLING OR AS DIRECTED BY THE ENGINEER.

TOWN/STATE HIGHWAY NAME	LOCATION MM	EXISTING PAVED/ GRAVEL	MAINLINE CENTERLINE BREAK	MAINLINE EDGE LINE BREAK	4" YELLOW CENTERLINE	EDGE LINE	8" WHITE LINE	STOP BAR	STOP SIGN	STOP LETTERS	YIELD SIGN	YIELD SYMBOLS	YIELD AHEAD LETTERS	STOP AHEAD LETTERS	STOP AHEAD SIGN	MAINLINE CROSSWALK	TH CROSSWALK	GRINDING	REMARKS
ENOSBURG																			
TYLER BRANCH RD	-	PAVED	YES	YES	MM 0.099 TO 0.105 CL	YES SEE E-193	NO	MM 0.105 RT	YES	MM 0.101 RT	NO	NO	NO	MM 0.003 RT	YES	NO	NO	NO	
					MM 0.111 TO 0.117 CL	YES SEE E-193	NO	MM 0.111 LT	YES	MM 0.115 LT	NO	NO	NO	MM 0.207 RT	YES	NO	NO	NO	
BOSTON POST ROAD	-	PAVED	YES	YES	MM 0.262 TO 0.267 CL	SEE ABOVE	NO	NO	NO	NO	NO	MM 0.200 RT	NO	NO	NO	NO	NO	NO	
NEW HAVEN																			
PEARSON ROAD	-	PAVED	NO	NO	MM 0.035 TO 0.080 CL	MM 0.041 TO 0.072 RT	NO	NO	NO	NO	YES	MM 0.035 LT	MM 0.080 LT	NO	NO	NO	NO	NO	EDGE LINE BY PULL-OFF TO BE DOTTED
TWITCHELL ROAD	-	PAVED	NO	NO	STA 0+16 TO 0+041 CL	NO	NO	STA 0+16 RT	YES	MM 0+26 RT	NO	NO	NO	STA 3+62 RT	YES	NO	NO	NO	
CAMPGROUND ROAD	-	PAVED	NO	NO	STA 0+16 TO 1+16 CL	NO	NO	NO	NO	NO	YES	STA 0+16 LT	STA 4+40 LT	NO	NO	NO	NO	NO	
RICHMOND																			
HINESBURG RD	-	PAVED	NO	NO	MM 3.872 TO 3.890 CL	MM 3.876 TO 3.890 + 108 FT LT	MM 3.876 TO 3.890 + 108 FT LT HATCHED AREA DIAGONALS	MM 3.890 RT	YES	MM 3.888 RT	NO	NO	NO	NO	YES	NO	NO	SEE REMARKS	GRIND EXISTING CENTERLINE PAVEMENT MARKINGS FROM MM 3.876 TO 3.890
						MM 3.872 TO 3.890 RT													
ST ALBANS																			
KELLOGG RD	-	PAVED	NO	NO	MM 0.003 TO 0.008 CL	YES SEE E-193	NO	MM 0.003 LT	YES	MM 0.004 LT	NO	NO	NO	MM 0.087 LT	YES	NO	NO	NO	
KELLOGG RD	-	PAVED	NO	NO	MM 1.872 TO 1.966 CL	MM 1.872 TO 1.966 RT	NO	NO	NO	NO	NO	NO	NO	NO	NO	NO	NO	NO	START CL AT POLE#4/1/1/4415 NB
						MM 1.872 TO 1.966 LT													START EDGE LINE AT POLE#4/1/1/4415 NB
KELLOGG RD	-	PAVED	YES	YES	MM 2.456 TO 2.461 CL	YES SEE E-193	NO	MM 2.461 RT	YES	MM 2.460 RT	NO	NO	NO	MM 2.394 LT	YES	NO	NO	NO	
KELLOGG RD	-	PAVED	YES	YES	MM 2.475 TO 2.480 CL	YES SEE E-193	NO	MM 2.475 LT	YES	MM 2.476 LT	NO	NO	NO	MM 2.452 LT	YES	NO	NO	NO	
JEWETT AVE	-	PAVED	NO	NO	STA 0+16 TO 0+41 CL	NO	NO	STA 0+16 LT	YES	STA 0+22 LT	NO	NO	NO	NO	NO	NO	NO	NO	
PIKE DR	2.910 RT	PAVED	NO	NO	STA 0+16 TO 0+41 CL	NO	NO	STA 0+16 LT	YES	NO	NO	NO	NO	NO	NO	NO	NO	NO	

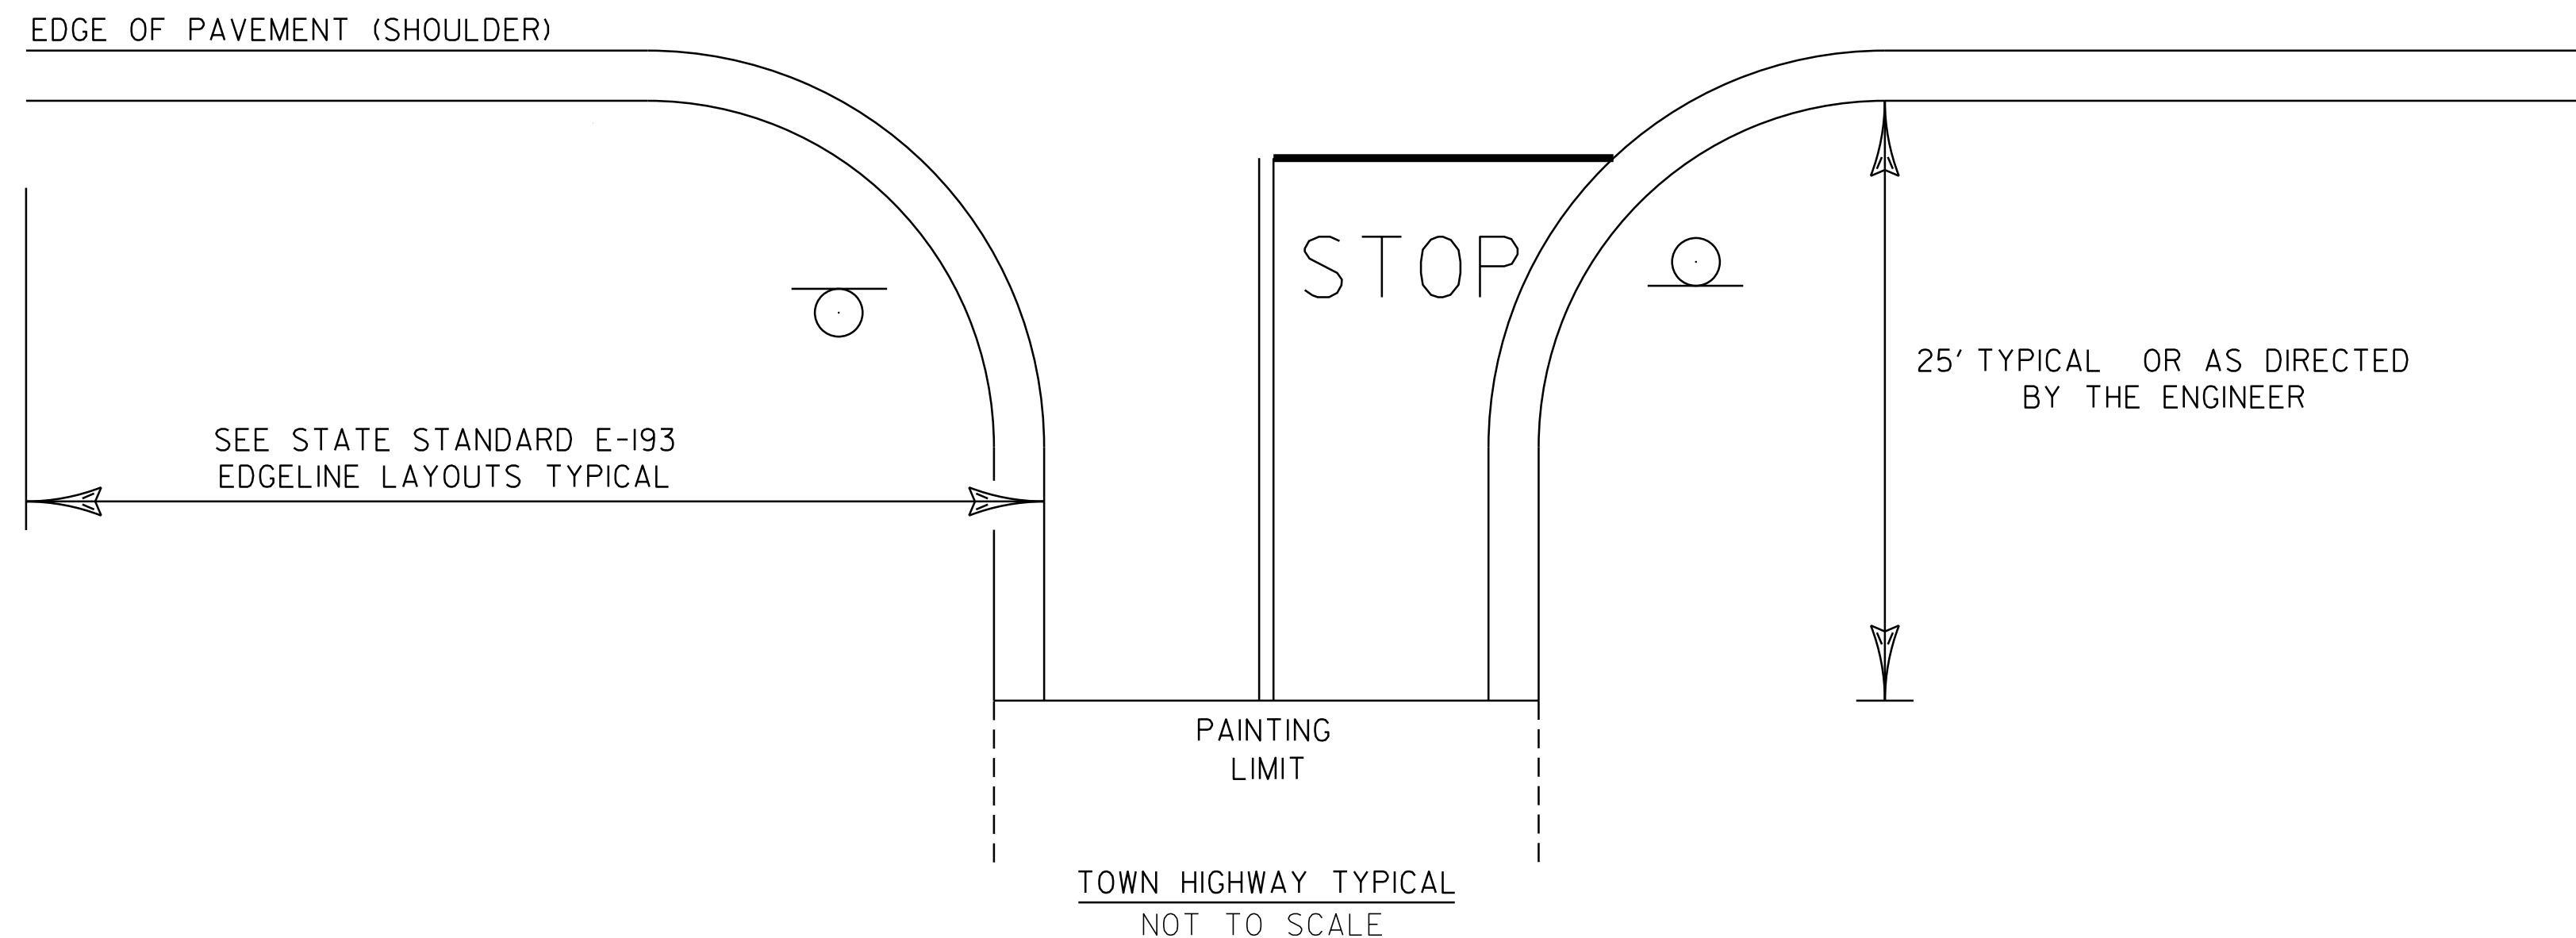

- NOTES:
- 1.) SEE STD E-121 FOR THE PLACEMENT OF STOP AND LEGAL LOAD LIMIT SIGNS.
  - 2.) SEE STD E-193 FOR THE PLACEMENT OF CENTERLINE, EDGELINE, STOP BARS, AND STOP LETTERS.

<b>TOWN HIGHWAY PAVEMENT MARKINGS</b>	PROJECT NAME: STATEWIDE NORTHWEST REGION	PLOT DATE: 17-SEP-2012 11:34
	PROJECT NUMBER: STP HRRR(5)	DRAWN BY: ITS
	FILE NAME: 10k018_wrk.dgn	CHECKED BY: JLS
	DESIGNED BY: NLA	TOWN HIGHWAY PAVEMENT MARKINGS SHEET SHEET 48 OF 51