

Figure 6H-3. Work on the Shoulders (TA-3)

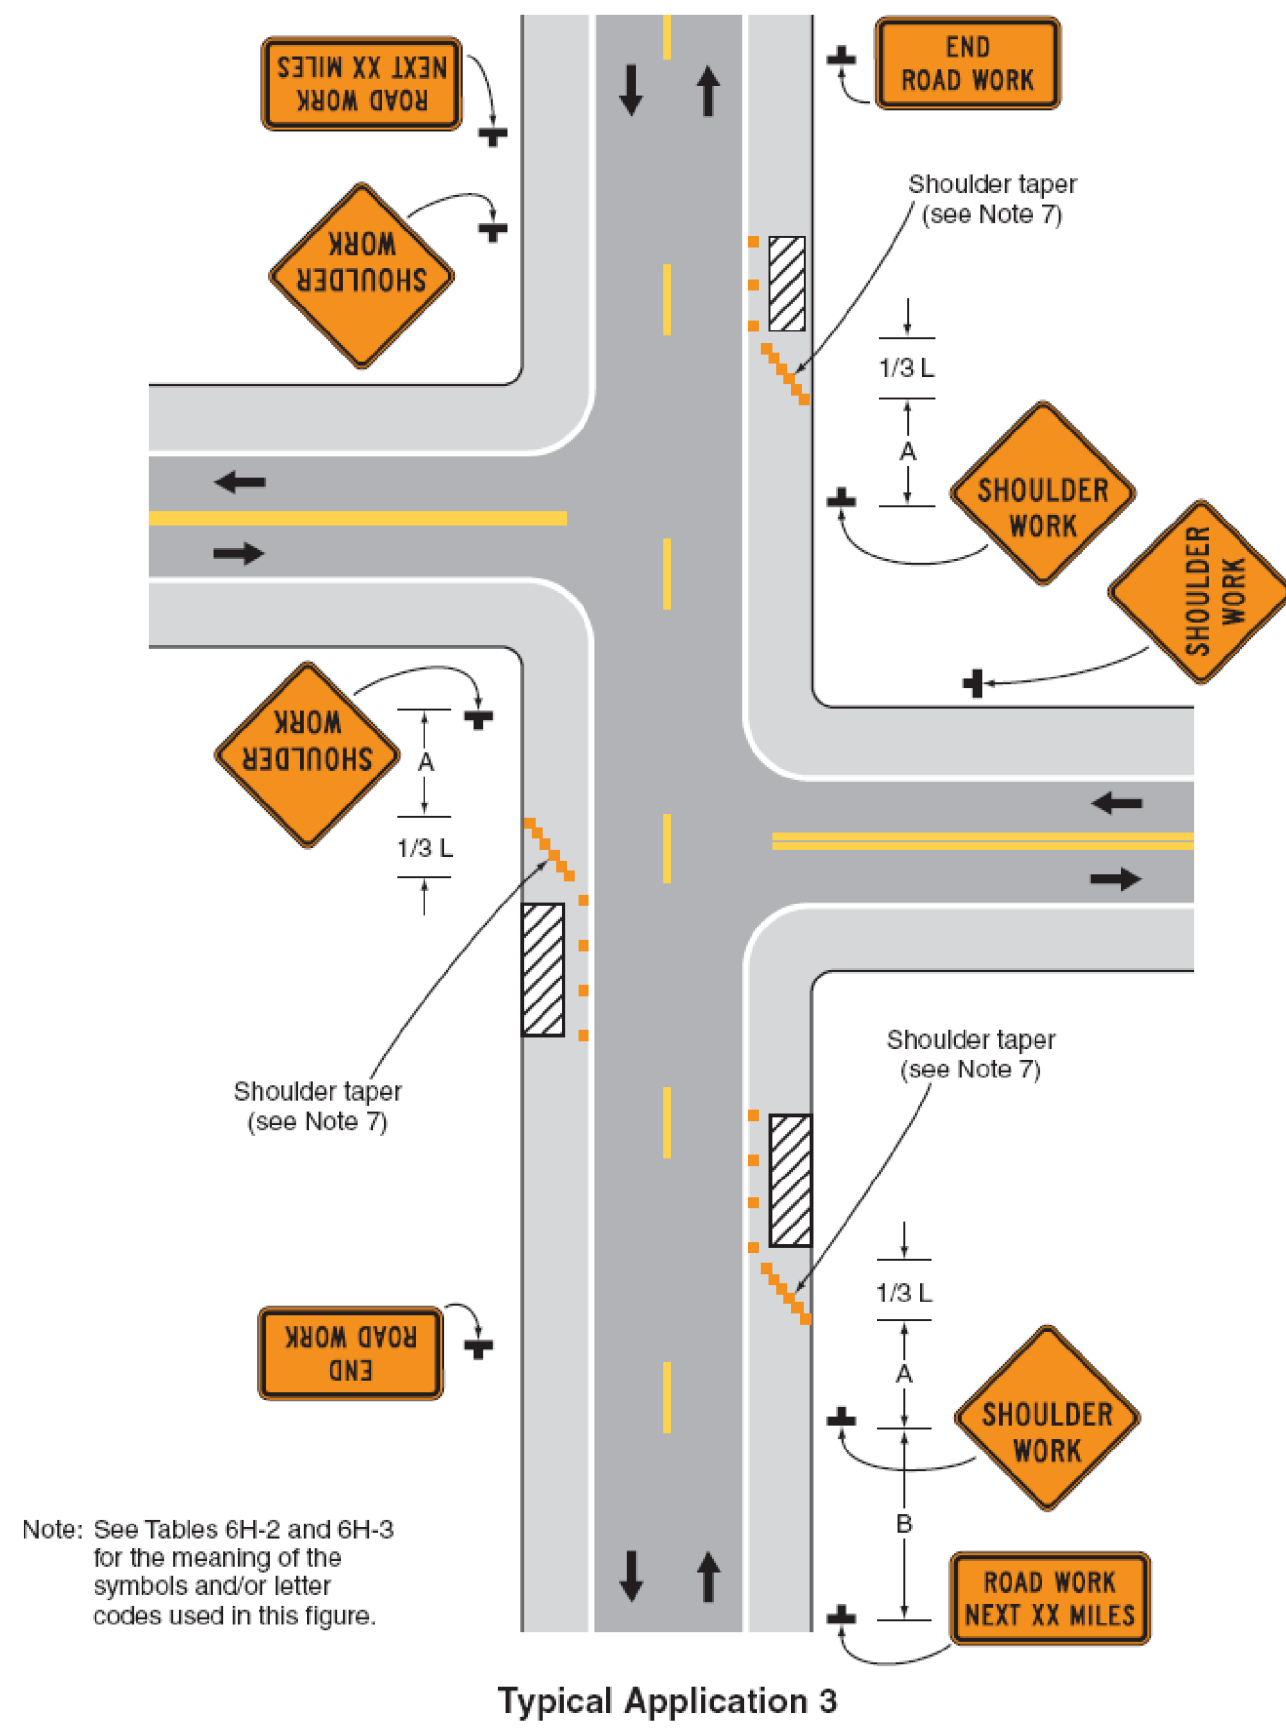


Figure 6H-4. Short-Duration or Mobile Operation on a Shoulder (TA-4)

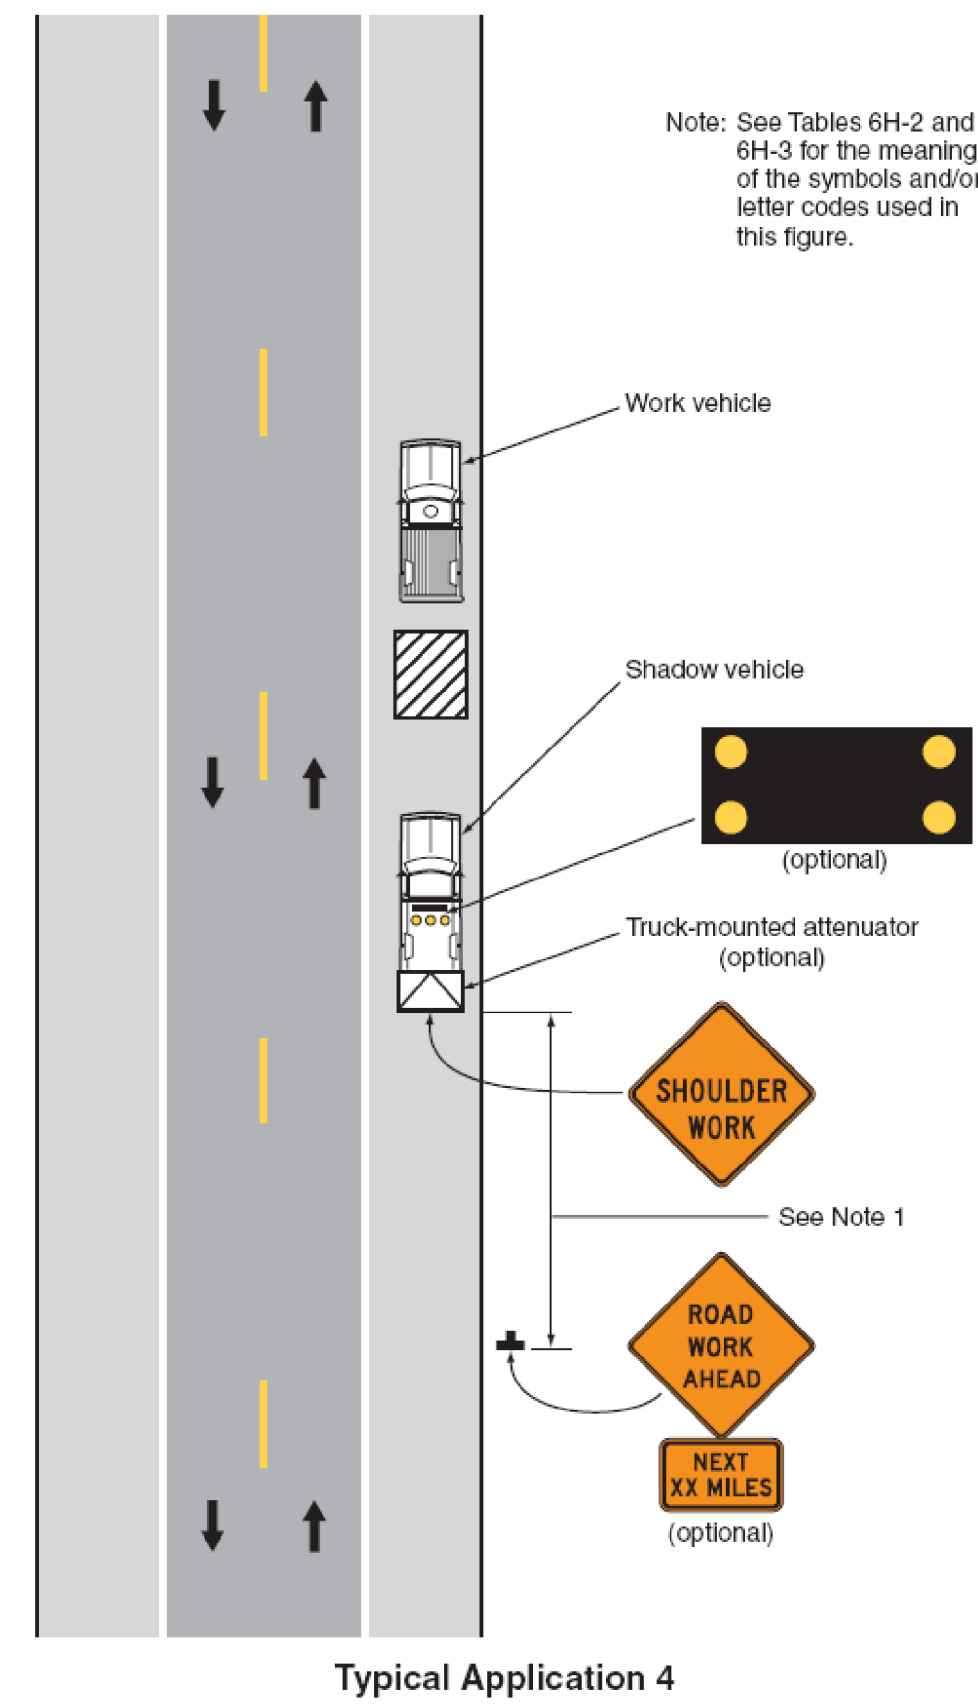


Figure 6H-6. Shoulder Work with Minor Encroachment (TA-6)


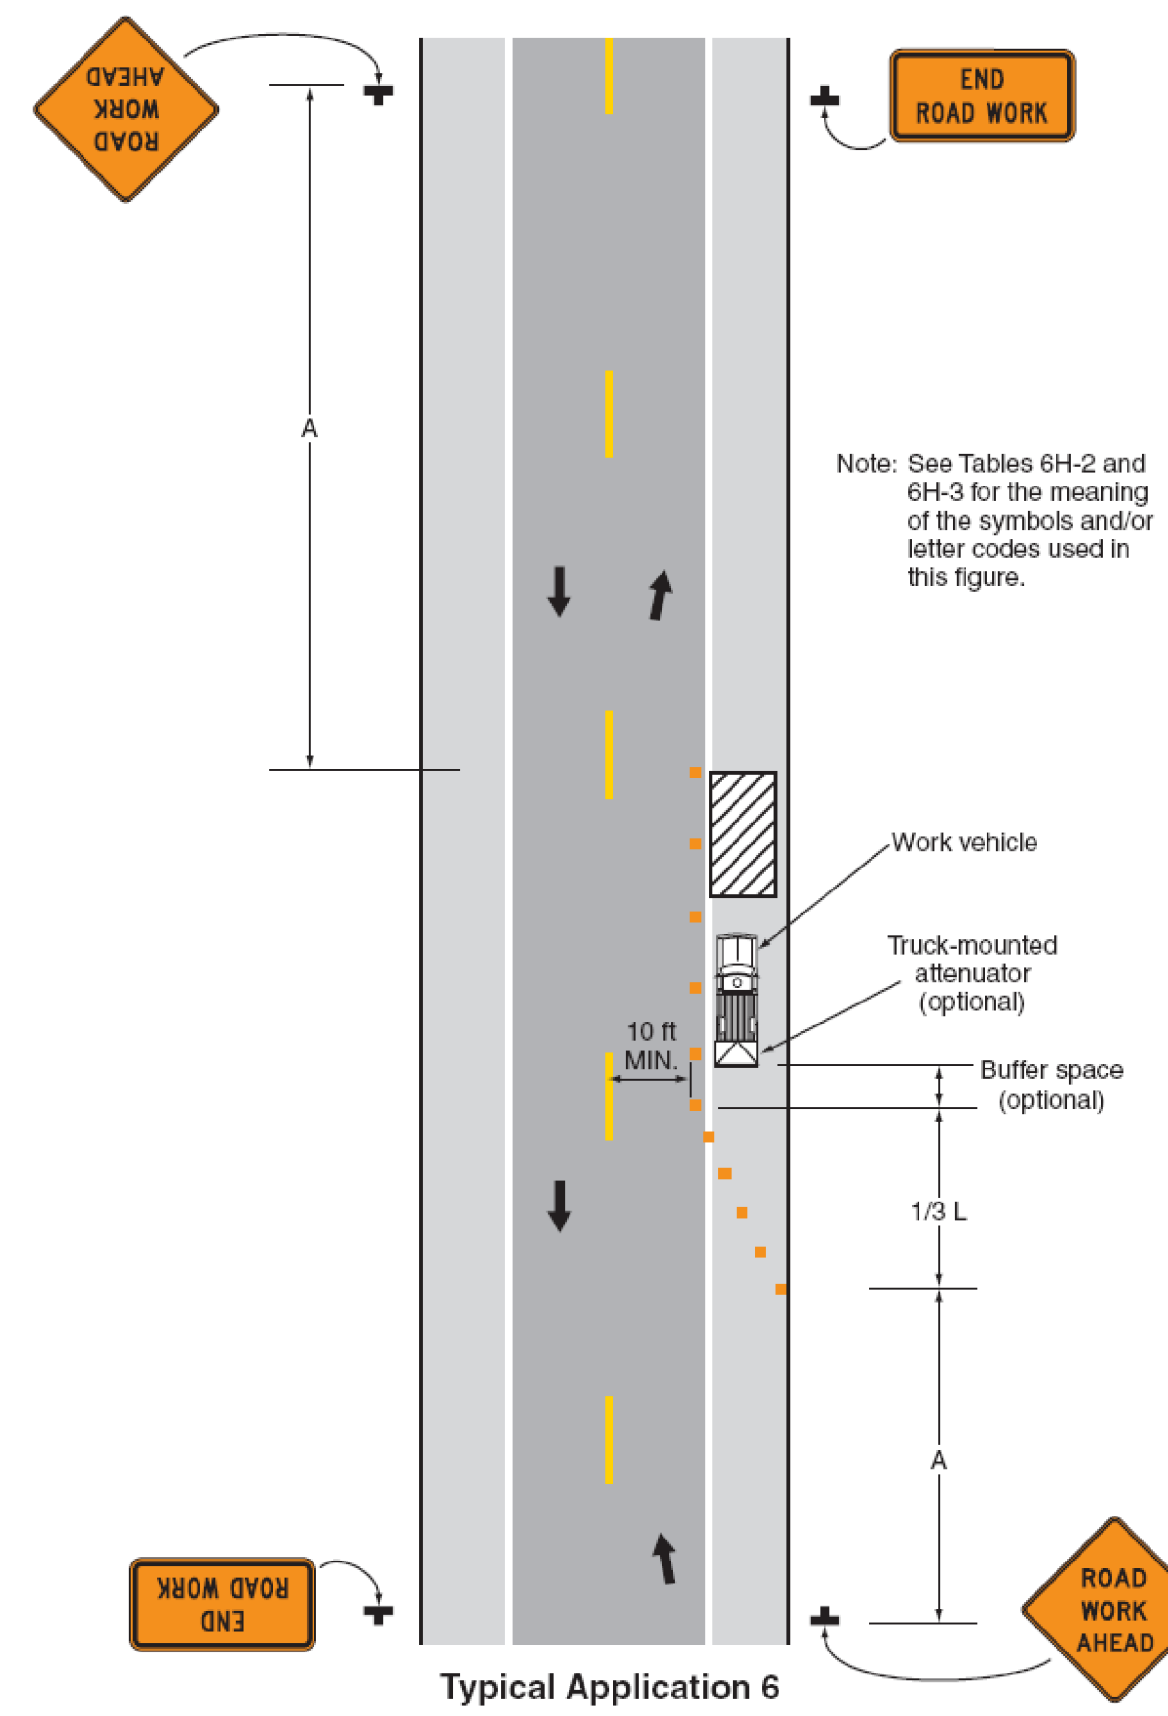


Figure 6H-10. Lane Closure on a Two-Lane Road Using Flaggers (TA-10)

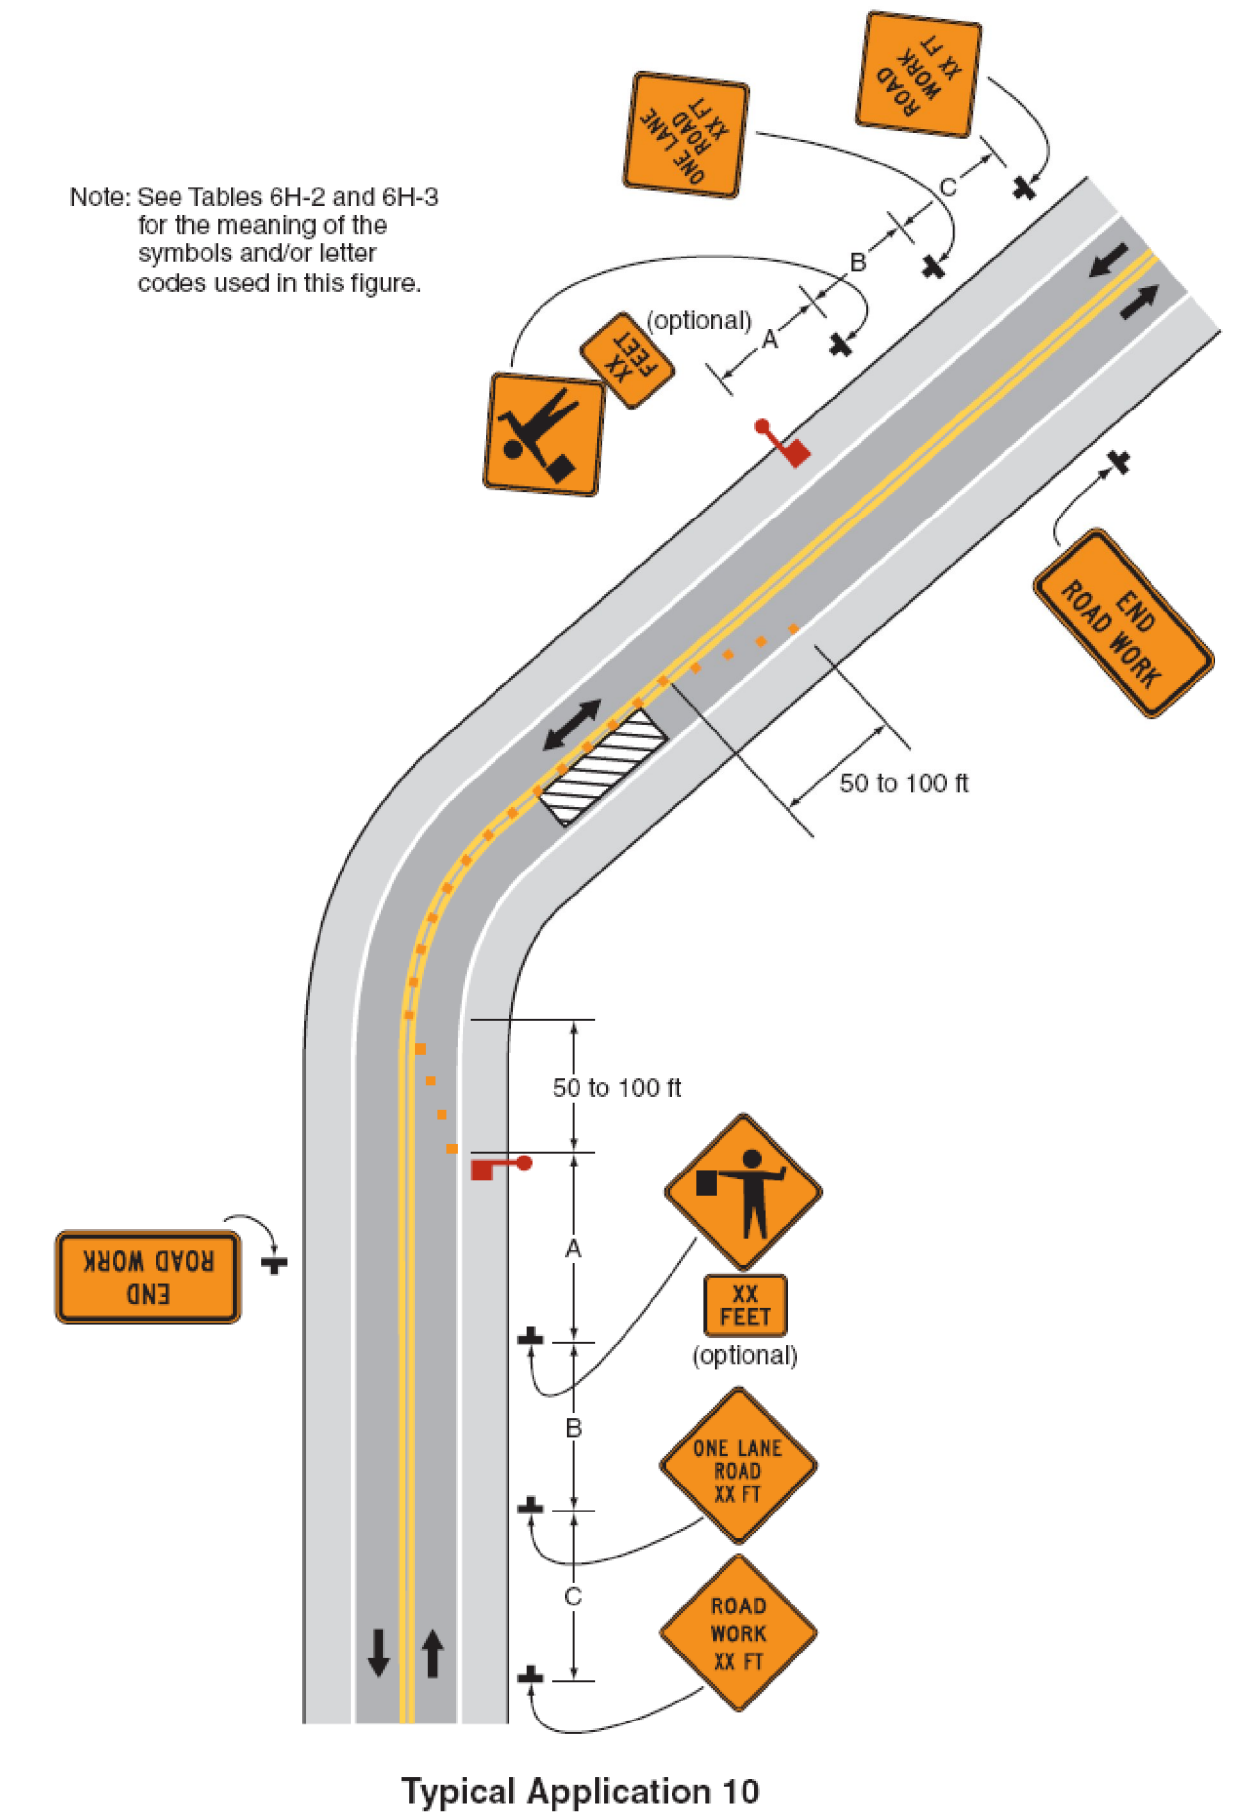

PROJECT NAME: STATEWIDE NORTHWEST REGION
 PROJECT NUMBER: STP HRRR(5)

FILE NAME: I0K018_wrk.dgn
 PROJECT LEADER: JLS
 DESIGNED BY: NLA
 TRAFFIC CONTROL SHEET 2

PLOT DATE: 17-SEP-2012 11:34
 DRAWN BY: NLA
 CHECKED BY: JLS
 SHEET 51 OF 51