
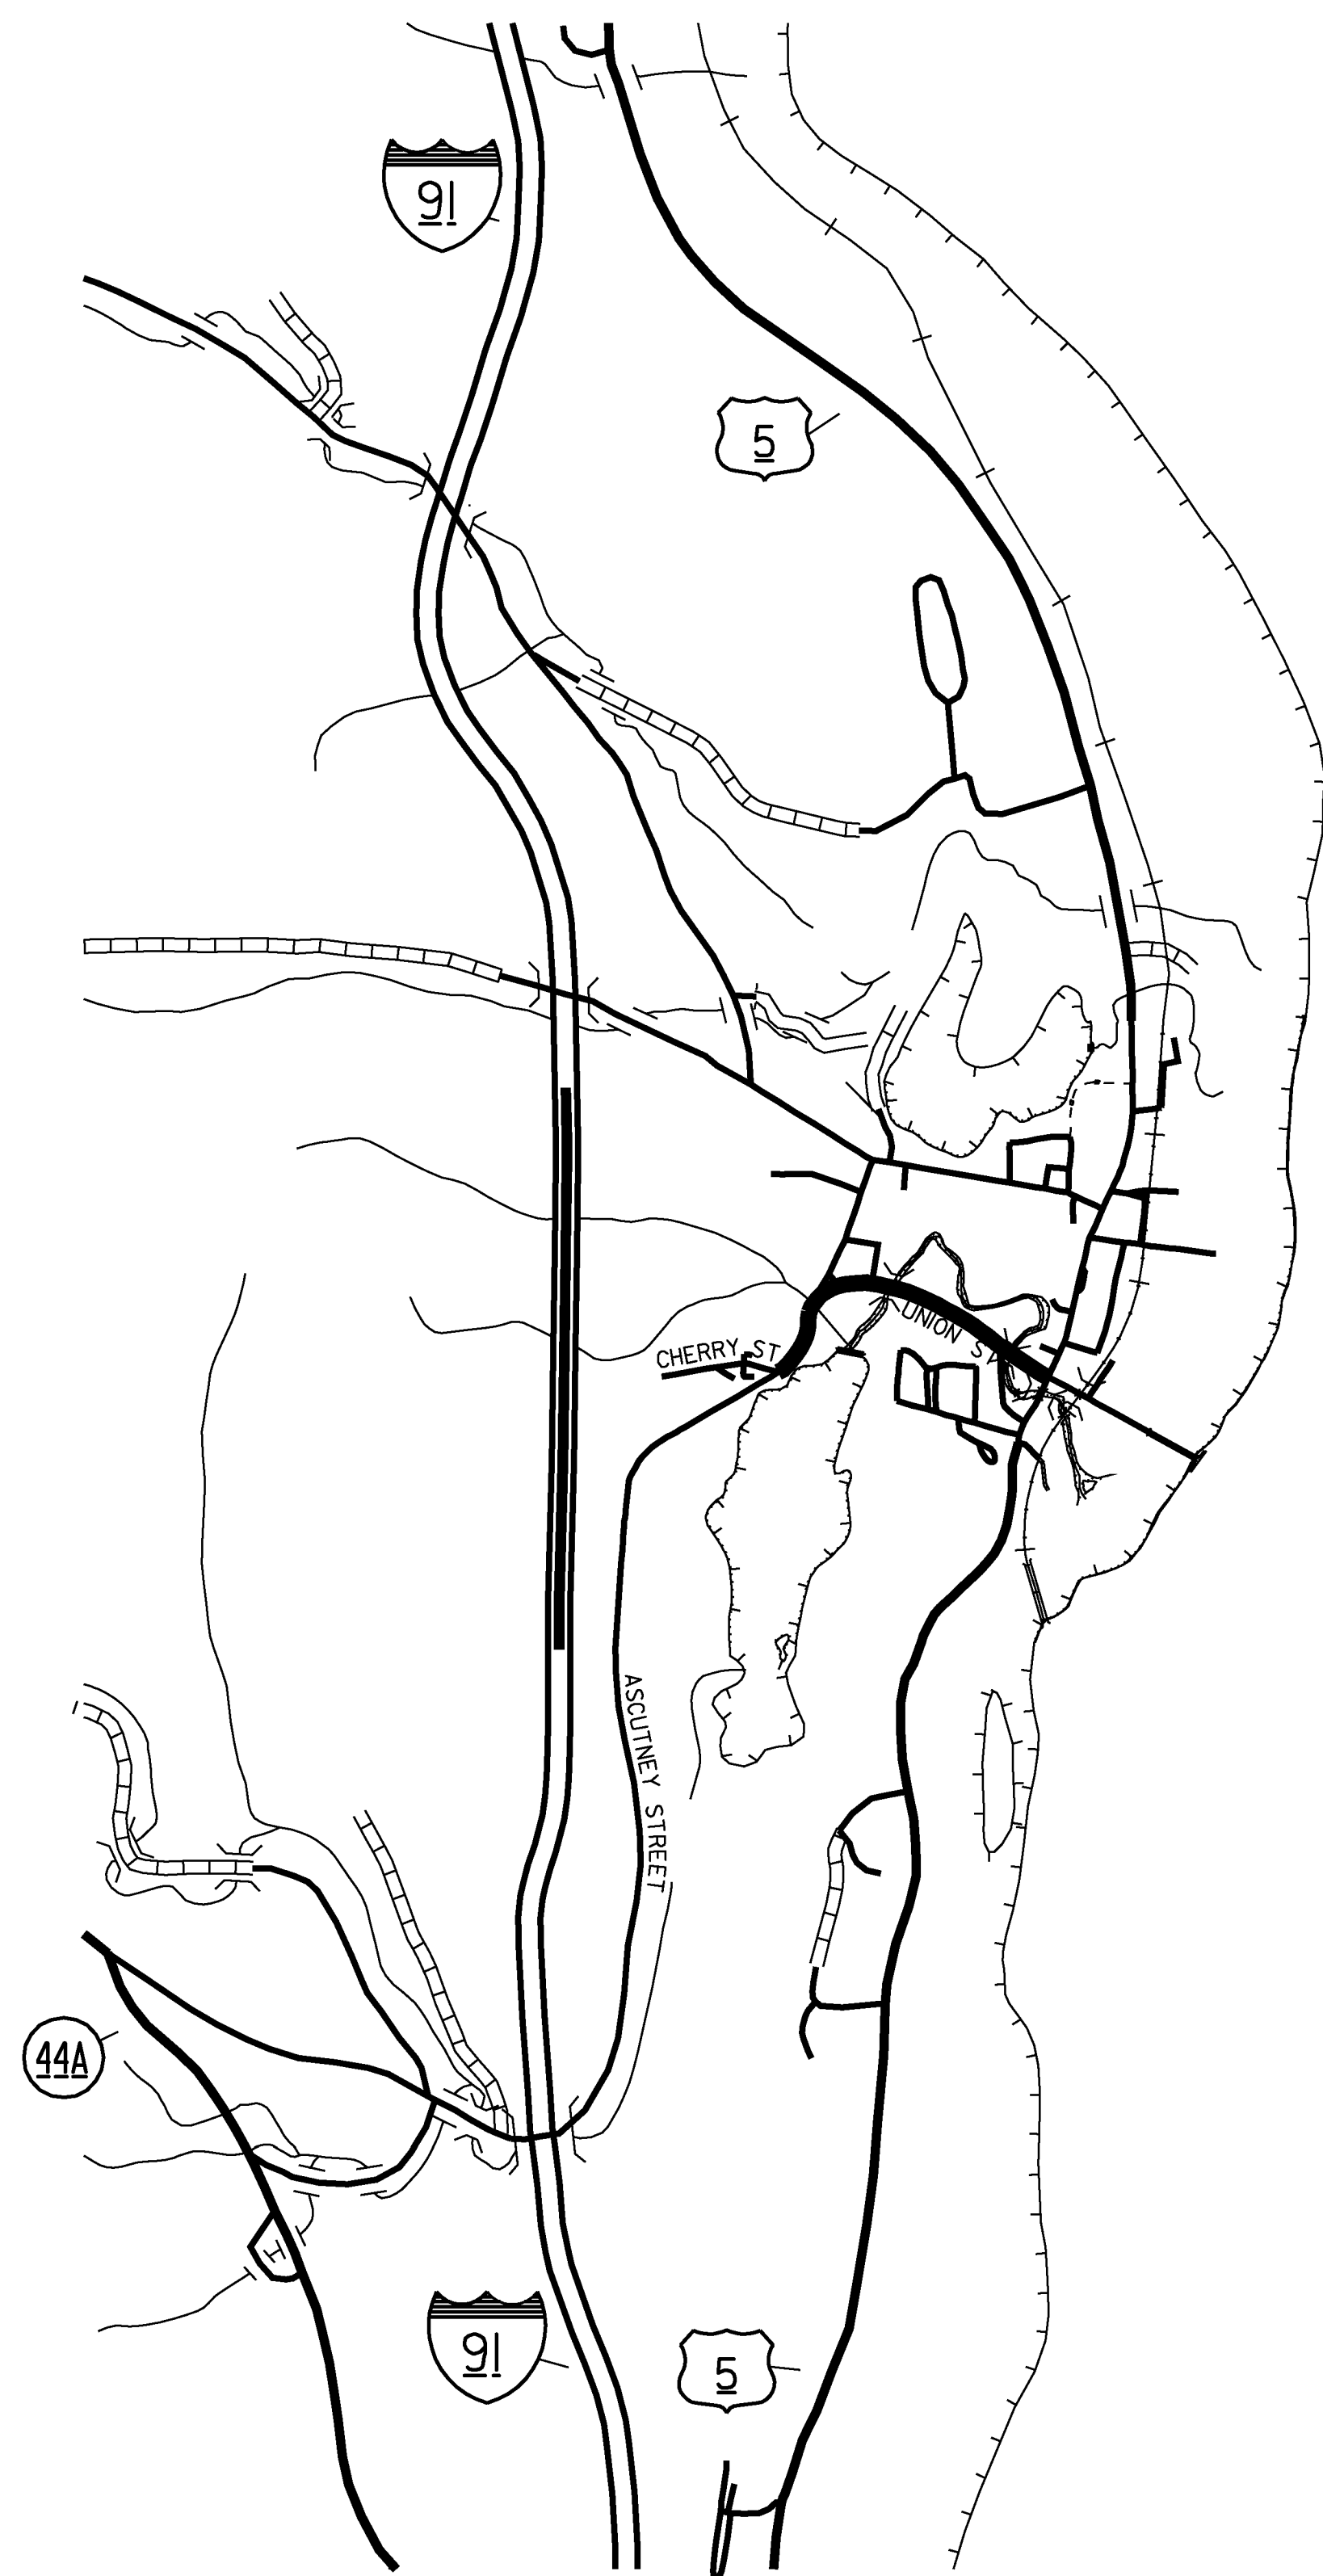


**TOWN OF WINDSOR**

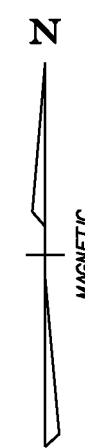

BEGINNING AT THE INTERSECTION OF US ROUTE 5 AND UNION STREET (TH-2) IN THE TOWN OF WINDSOR, DESIGNATING WHERE THE CENTERLINE OF EACH ROAD INTERSECTS WITH EACH OTHER AS MILE MARKER 0.000 AND EXTENDING WESTERLY ALONG UNION STREET AND THEN SOUTHERLY ALONG ASCUTNEY STREET (TH-2) FOR A DISTANCE OF 0.656 MILES TO CHERRY STREET (TH-52) TO CONCLUDE THIS SEGMENT FOR THIS PROJECT.

**NOT TO SCALE**

PROJECT NAME: STATEWIDE SOUTHEAST REGION	PLOT DATE: 04-JUN-2010
PROJECT NUMBER: STP HRRR(6)	DRAWN BY: I. SHEA
FILE NAME: 10k020_wrk.dgn	CHECKED BY: JLS
PROJECT LEADER: JLS	SHEET 4 OF 44
DESIGNED BY: NLA	
LOCATION MAPS 2	