



1.50" RADIUS, 0.50" BORDER, 0.00" INDENT
 COLORS: LEGEND - WHITE
 BACKGROUND - GREEN
 TEXT STYLE: C

D3-1

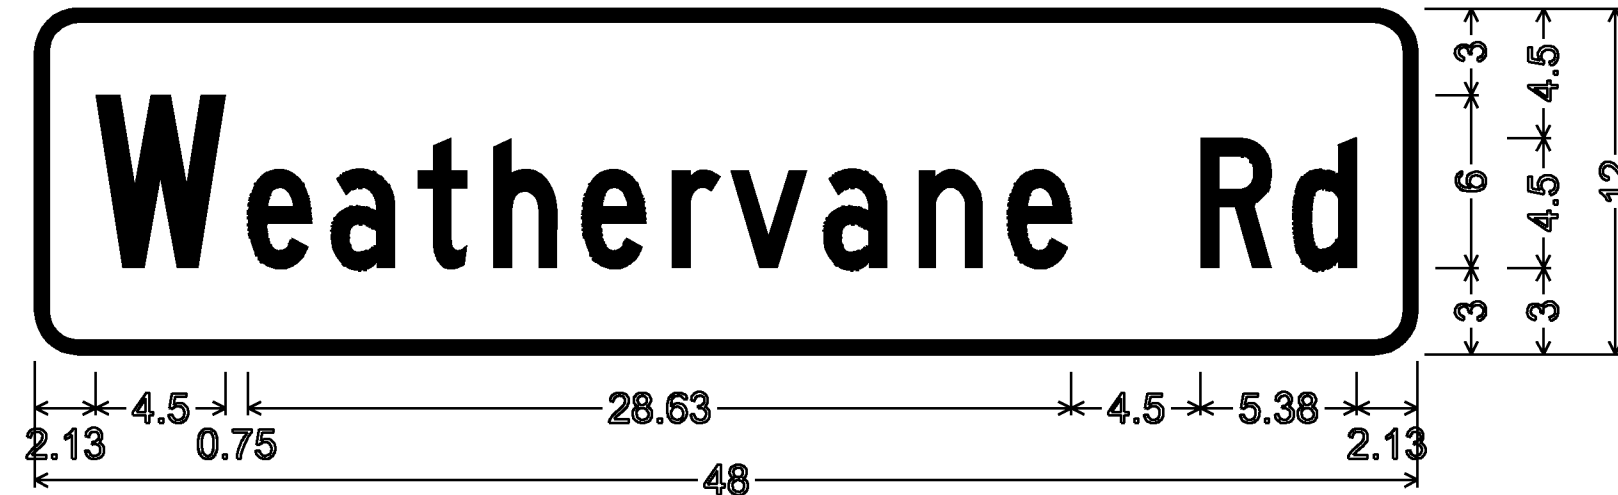


1.50" RADIUS, 0.50" BORDER, 0.00" INDENT
 COLORS: LEGEND - WHITE
 BACKGROUND - GREEN
 TEXT STYLE: C

D3-1

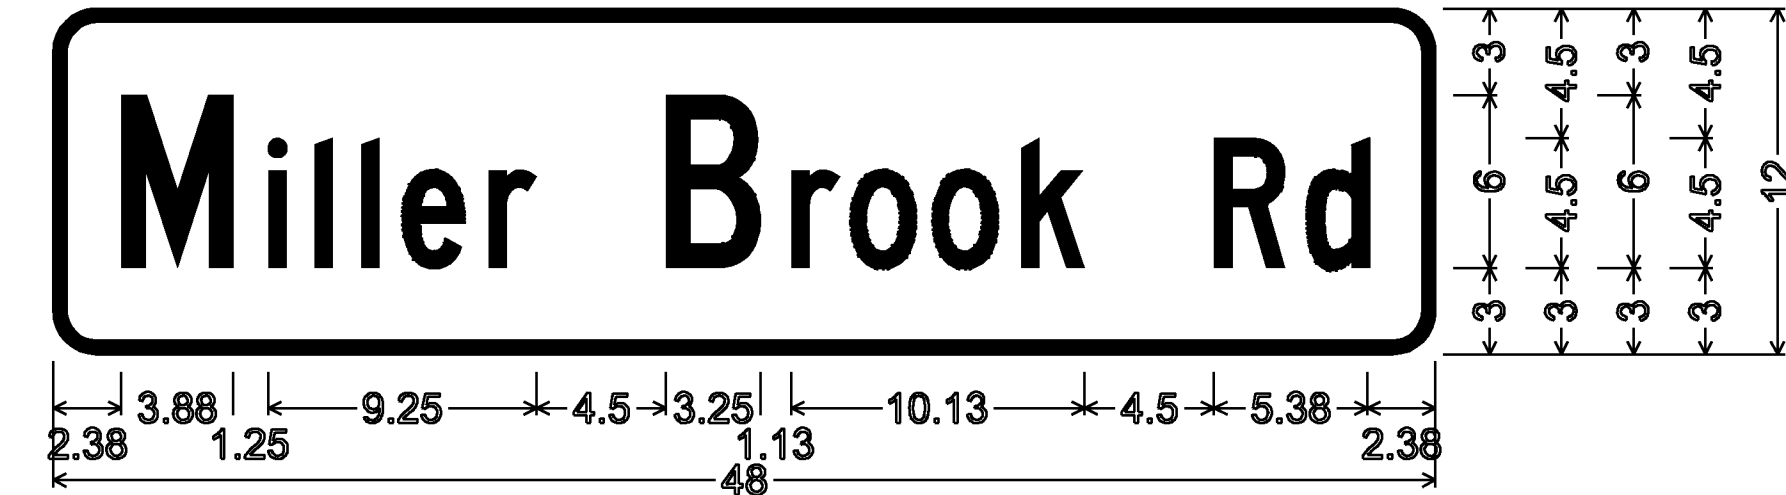


1.50" RADIUS, 0.50" BORDER, 0.00" INDENT
 COLORS: LEGEND - WHITE
 BACKGROUND - GREEN
 TEXT STYLE: C

D3-1

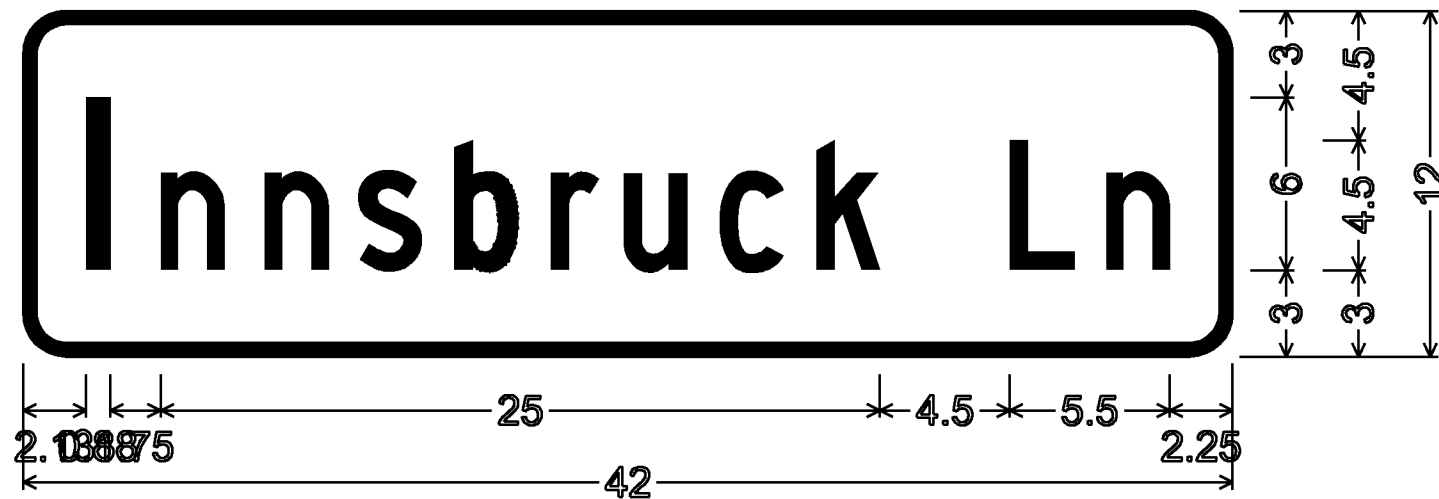


1.50" RADIUS, 0.50" BORDER, 0.00" INDENT
 COLORS: LEGEND - WHITE
 BACKGROUND - GREEN
 TEXT STYLE: C

D3-1

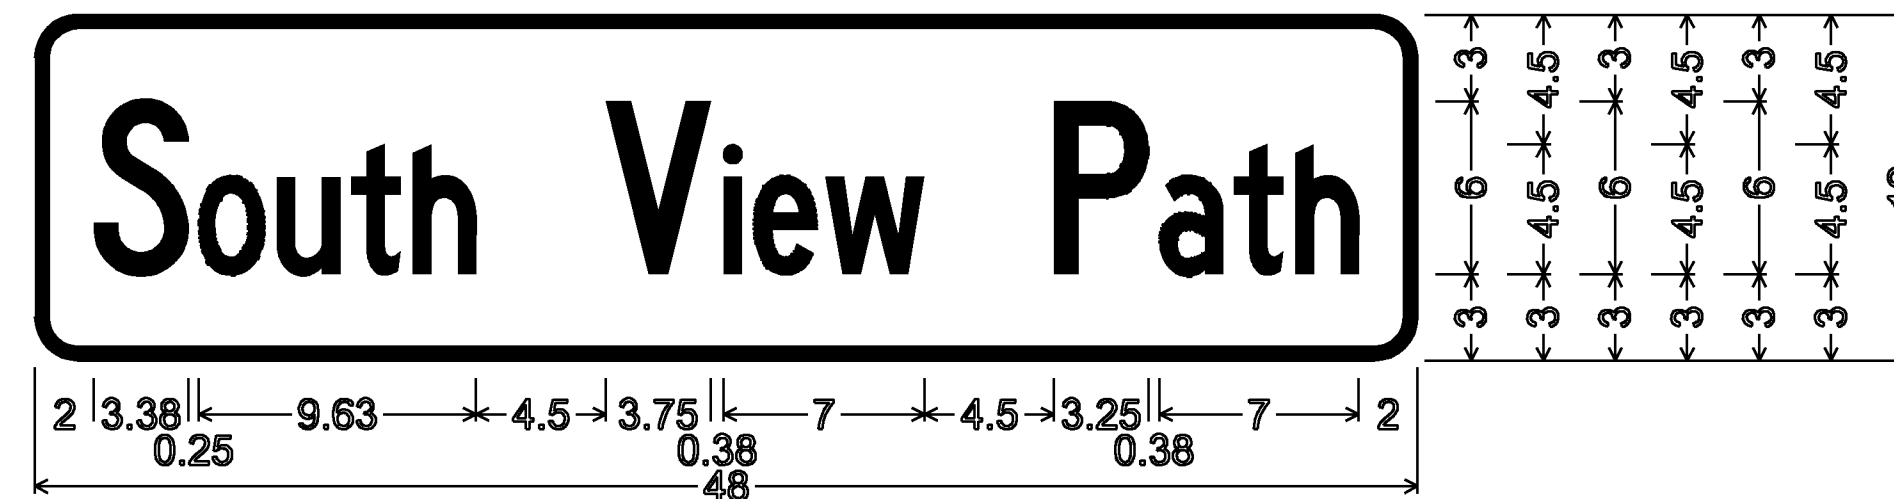


1.50" RADIUS, 0.50" BORDER, 0.00" INDENT
 COLORS: LEGEND - WHITE
 BACKGROUND - GREEN
 TEXT STYLE: C

D3-1

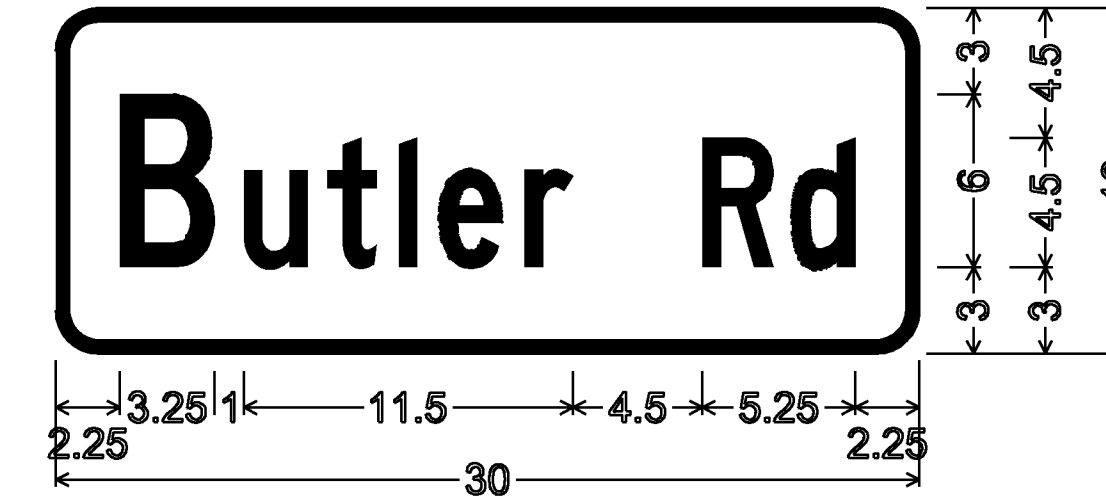


1.50" RADIUS, 0.50" BORDER, 0.00" INDENT
 COLORS: LEGEND - WHITE
 BACKGROUND - GREEN
 TEXT STYLE: C

D3-1

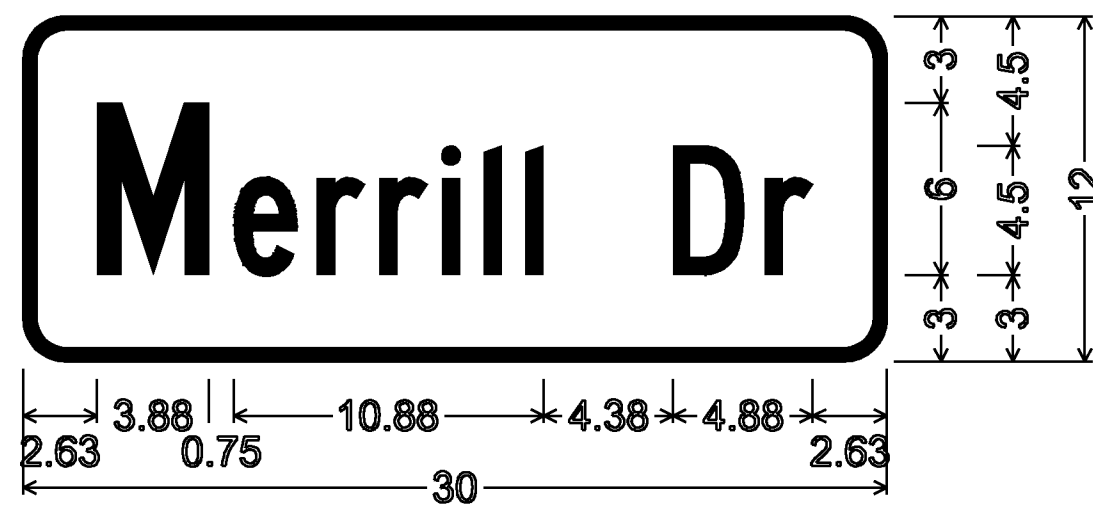


1.50" RADIUS, 0.50" BORDER, 0.00" INDENT
 COLORS: LEGEND - WHITE
 BACKGROUND - GREEN
 TEXT STYLE: C

D3-1

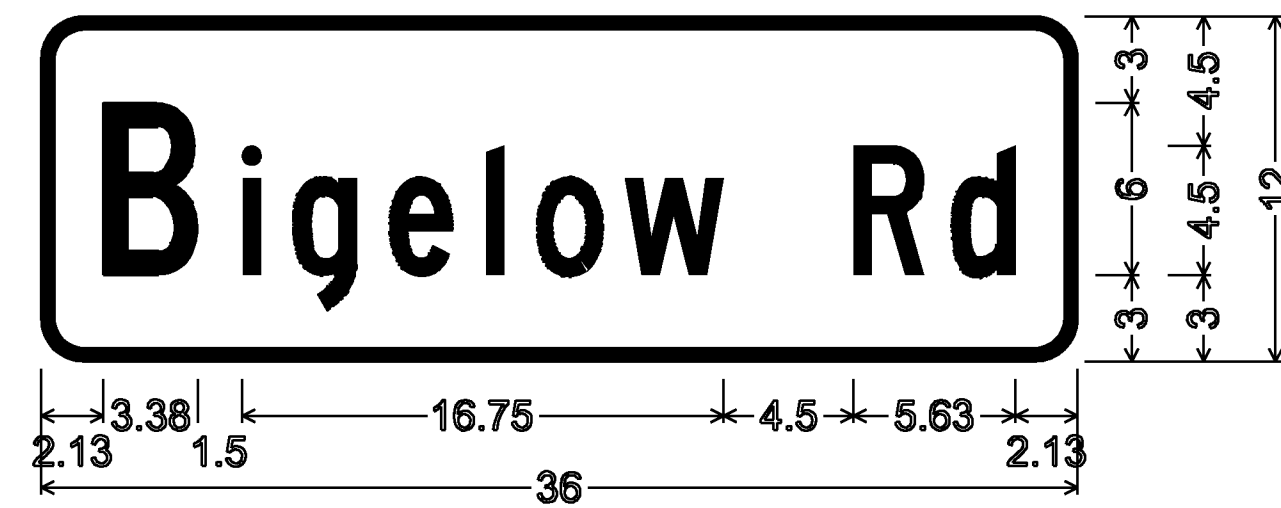

1.50" RADIUS, 0.50" BORDER, 0.00" INDENT
 COLORS: LEGEND - WHITE
 BACKGROUND - GREEN
 TEXT STYLE: C

D3-1

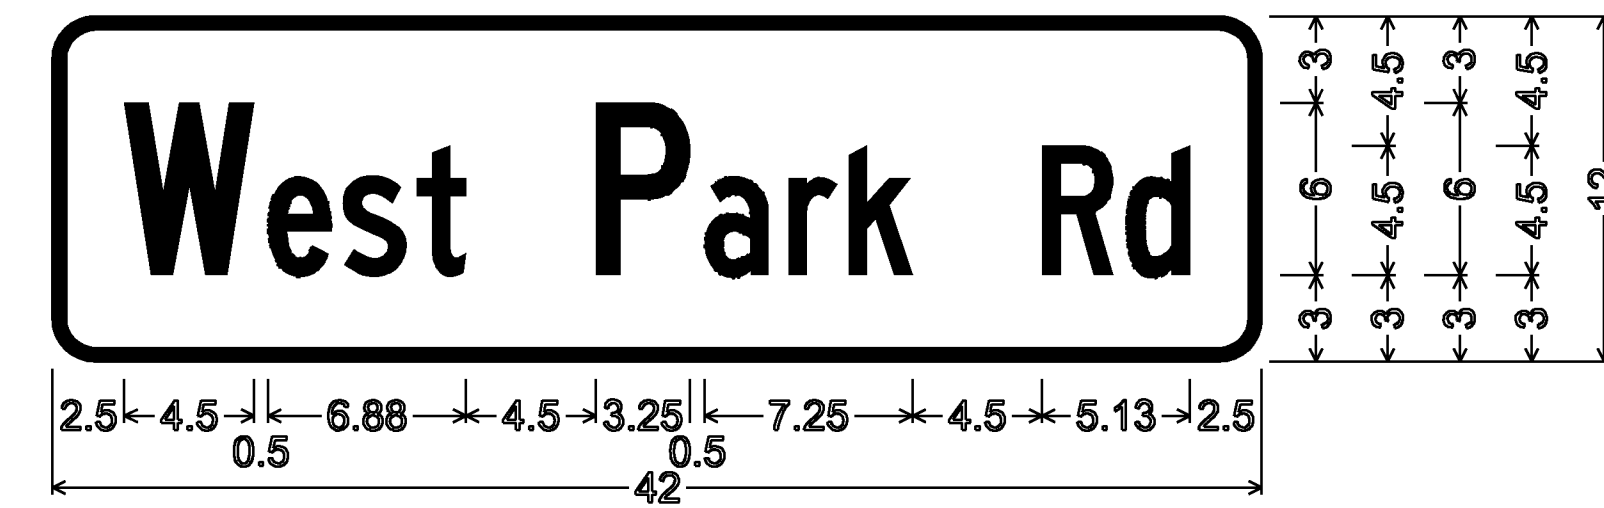

1.50" RADIUS, 0.50" BORDER, 0.00" INDENT
 COLORS: LEGEND - WHITE
 BACKGROUND - GREEN
 TEXT STYLE: C

D3-1




1.50" RADIUS, 0.50" BORDER, 0.00" INDENT
 COLORS: LEGEND - WHITE
 BACKGROUND - GREEN
 TEXT STYLE: C

D3-1




1.50" RADIUS, 0.50" BORDER, 0.00" INDENT
 COLORS: LEGEND - WHITE
 BACKGROUND - GREEN
 TEXT STYLE: C

D3-1

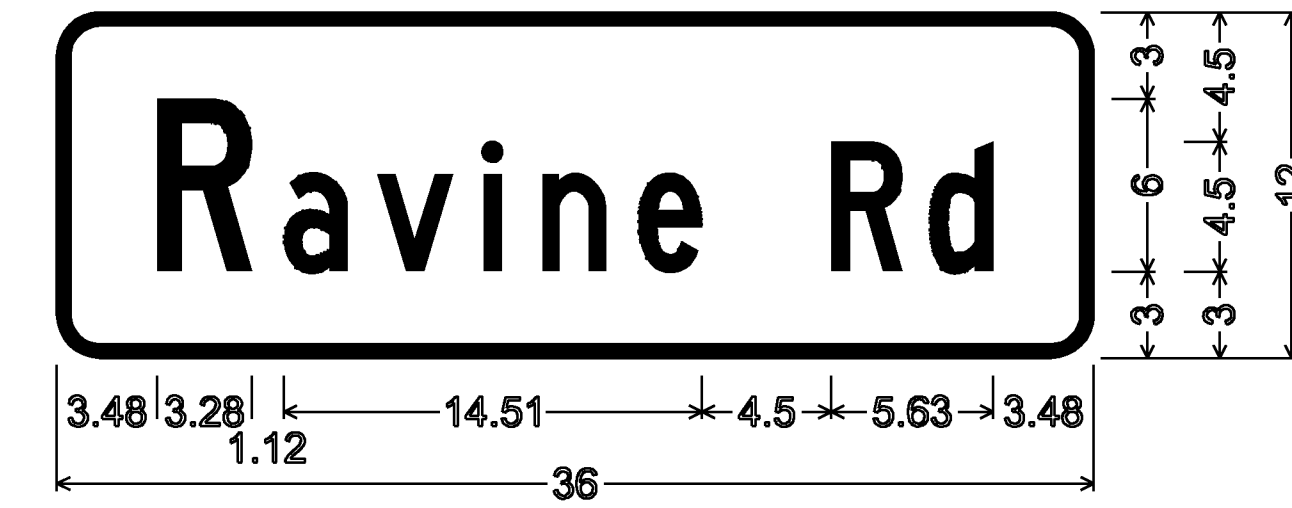


1.50" RADIUS, 0.50" BORDER, 0.00" INDENT
 COLORS: LEGEND - WHITE
 BACKGROUND - GREEN
 TEXT STYLE: C

D3-1

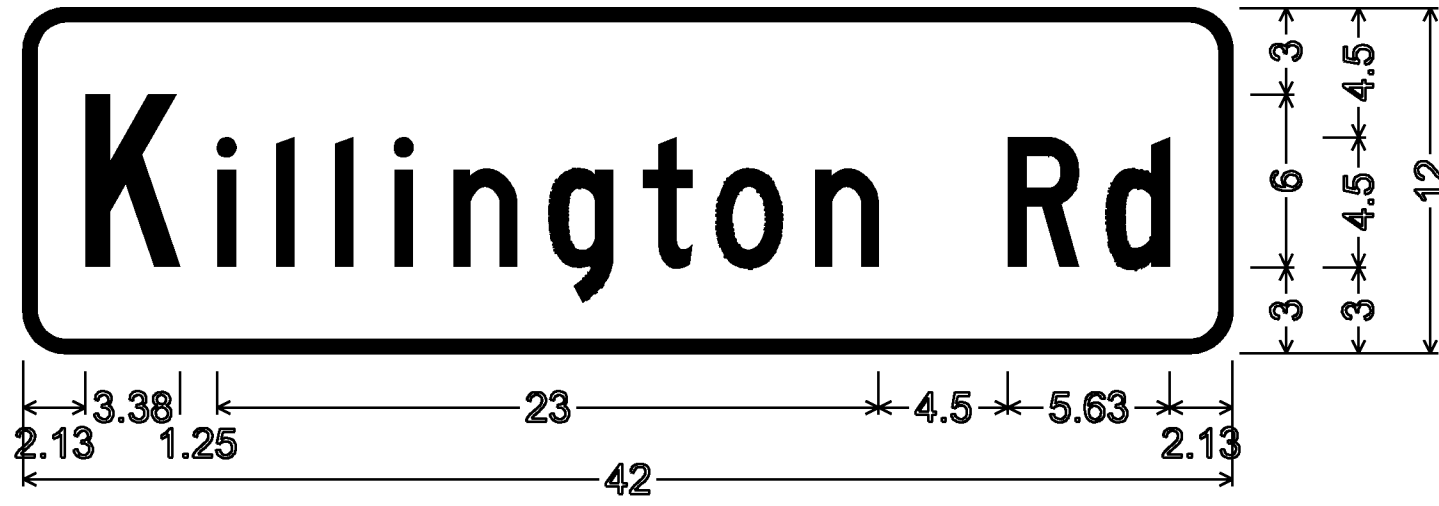

1.50" RADIUS, 0.50" BORDER, 0.00" INDENT
 COLORS: LEGEND - WHITE
 BACKGROUND - GREEN
 TEXT STYLE: C

D3-1

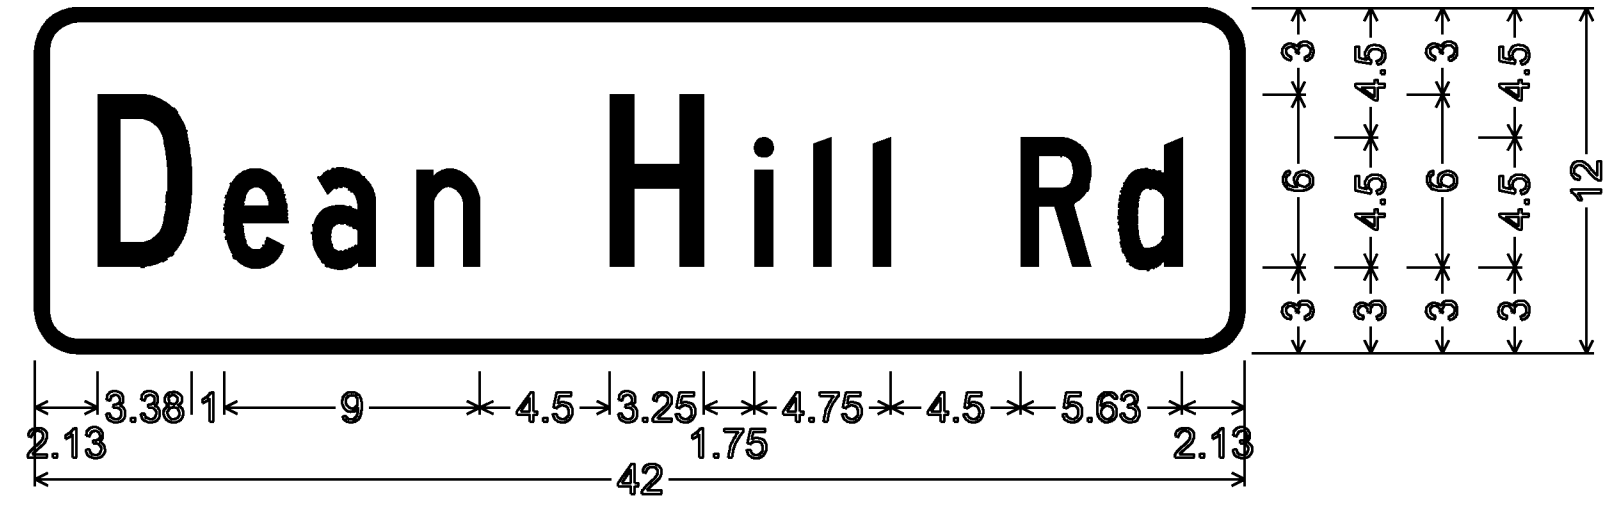

1.50" RADIUS, 0.50" BORDER, 0.00" INDENT
 COLORS: LEGEND - WHITE
 BACKGROUND - GREEN
 TEXT STYLE: C

D3-1

ALL DIMENSIONS SHOWN IN INCHES UNLESS OTHERWISE NOTED.

PROJECT NAME:	STATEWIDE SOUTHWEST REGION
PROJECT NUMBER:	STP HRRR(7)
FILE NAME: IOKO22.DGN	PLOT DATE: 04-MAY-2010
PROJECT LEADER: N. AVERY	DRAWN BY: N.AVERY
DESIGNED BY: N. AVERY	CHECKED BY: J. SCHULTZ
SPECIFIC SIGN DETAILS KILLINGTON	SHEET 9 OF 78