



1.50" RADIUS, 0.50" BORDER, 0.00" INDENT  
 COLORS: LEGEND - WHITE  
 BACKGROUND - GREEN  
 TEXT STYLE: C

**D3-1**

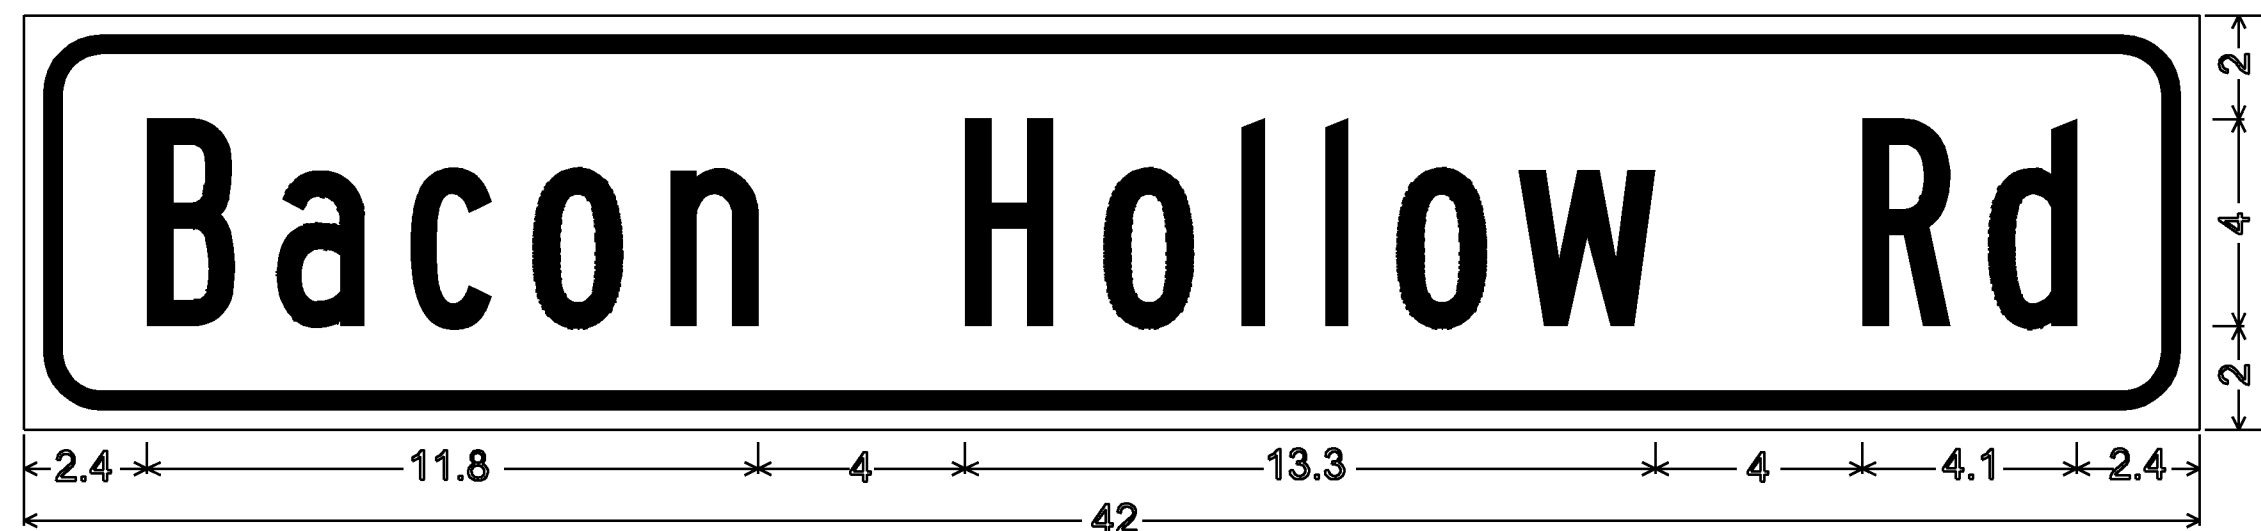


1.5" RADIUS, 0.375" BORDER, 0.375" INDENT  
 COLORS: LEGEND - BLACK  
 BACKGROUND - YELLOW  
 TEXT STYLE: B

**W16-8P**

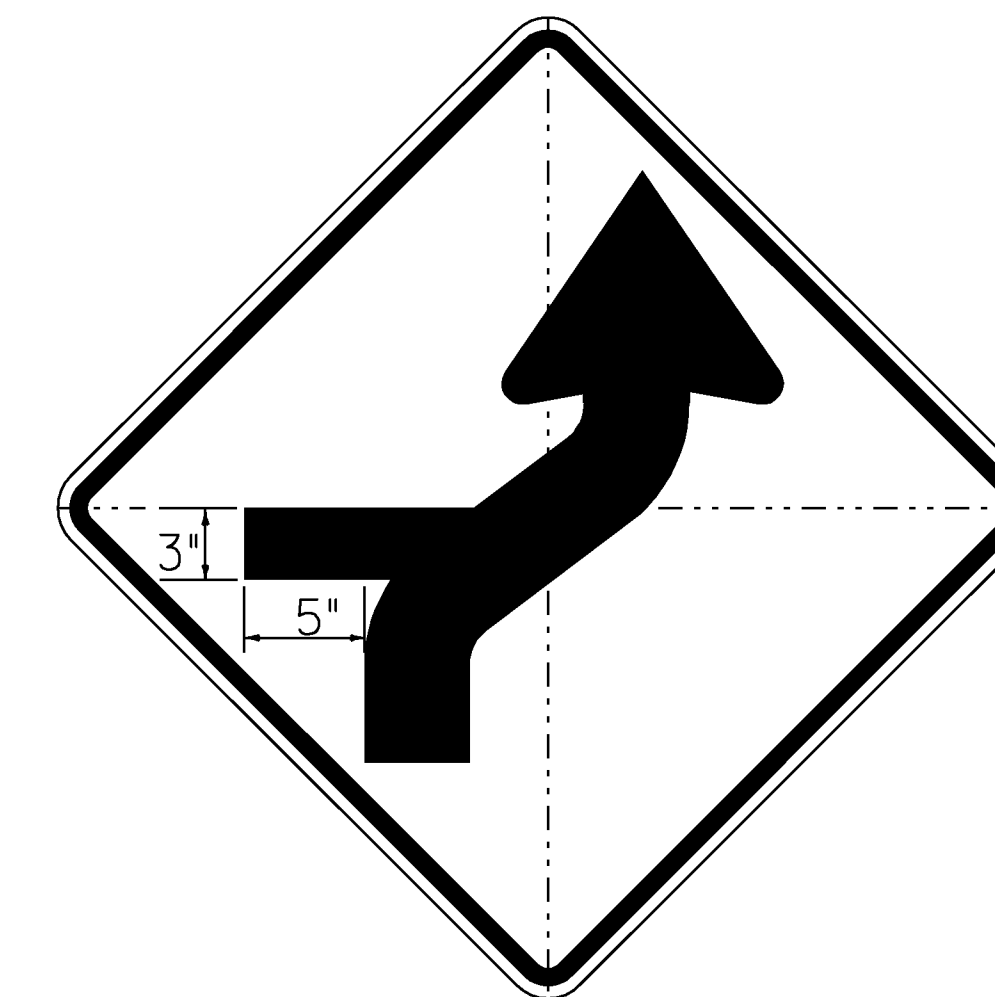


**W1-4Mb R(L)**

DIMENSIONS NOT SHOWN  
 FOR THIS DETAIL SHALL CONFORM  
 TO THE LATEST EDITION OF THE 2009 MUTCD  
 FOR A 30"x30" SIGN DETAIL W1-4,  
 UNLESS OTHERWISE NOTED FOR THIS DETAIL

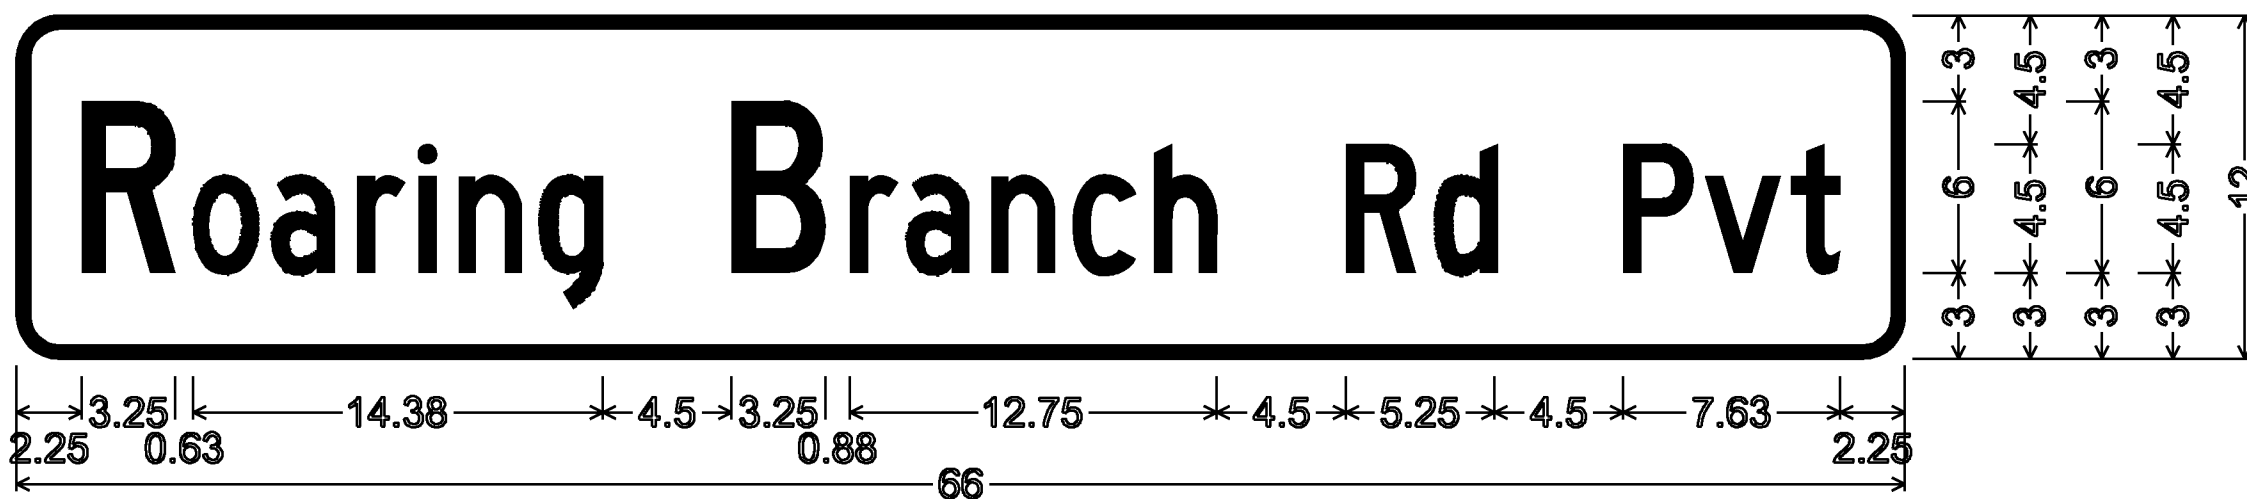


1.50" RADIUS, 0.50" BORDER, 0.00" INDENT  
 COLORS: LEGEND - WHITE  
 BACKGROUND - GREEN  
 TEXT STYLE: C

**D3-1**

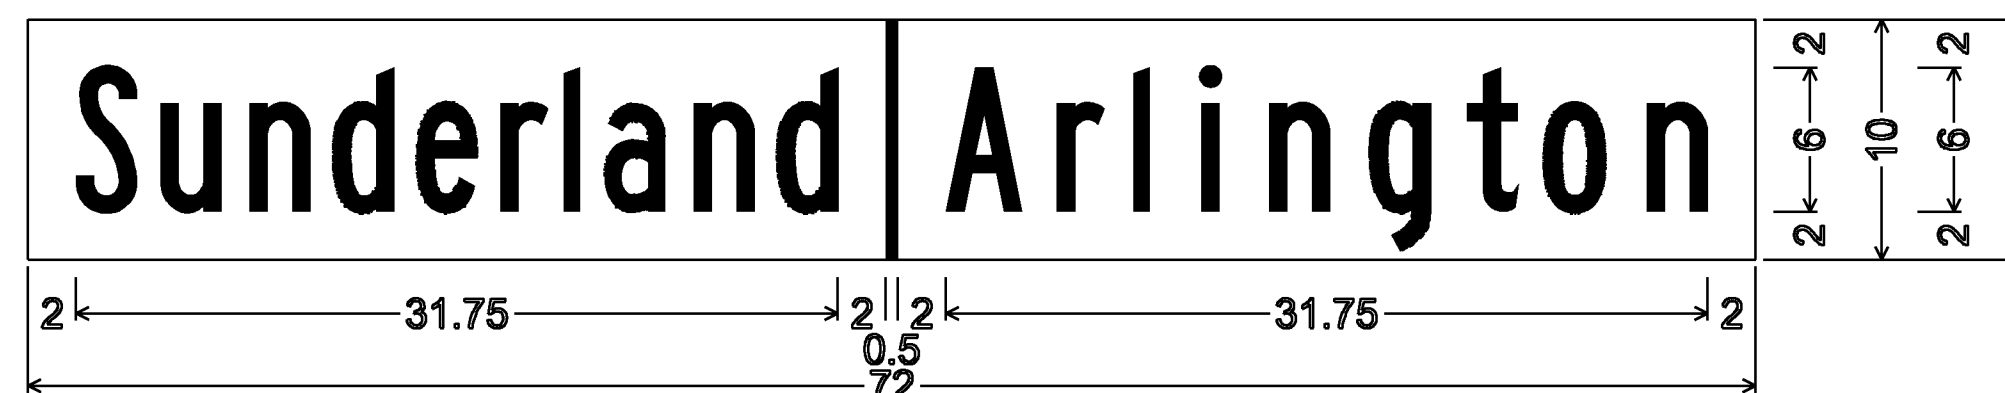

NO BORDER  
 COLORS: LEGEND - WHITE  
 BACKGROUND - GREEN  
 TEXT STYLE: B


**VD-024**

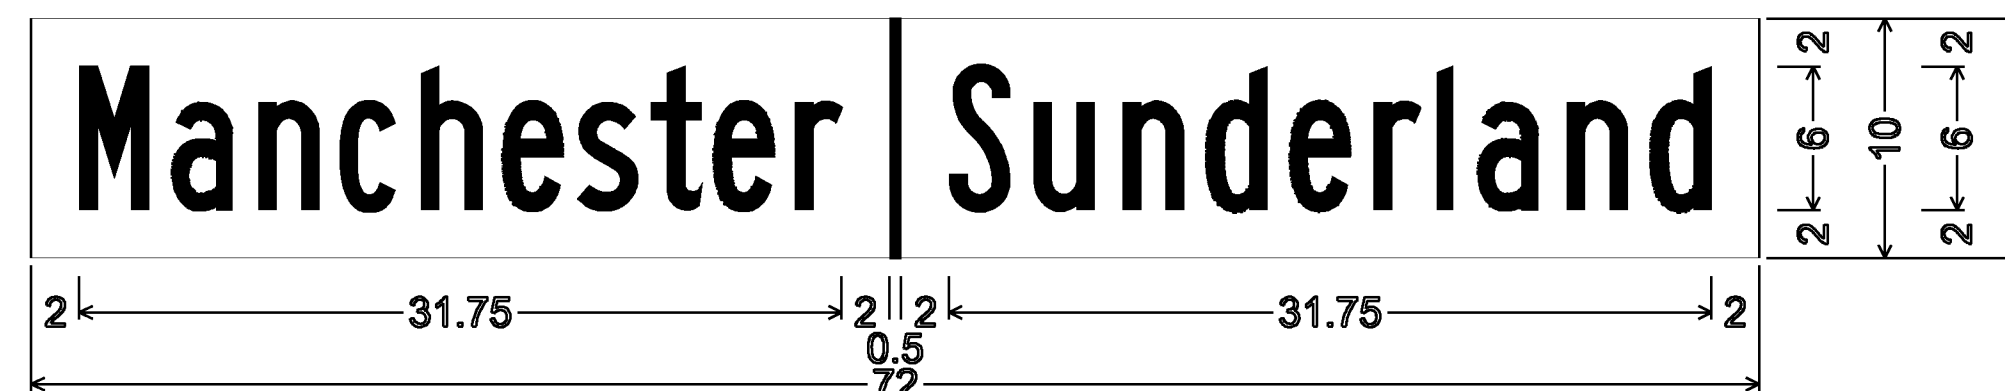

NO BORDER  
 COLORS: LEGEND - WHITE  
 BACKGROUND - GREEN  
 TEXT STYLE: B


**VD-024**

**SUNDERLAND**

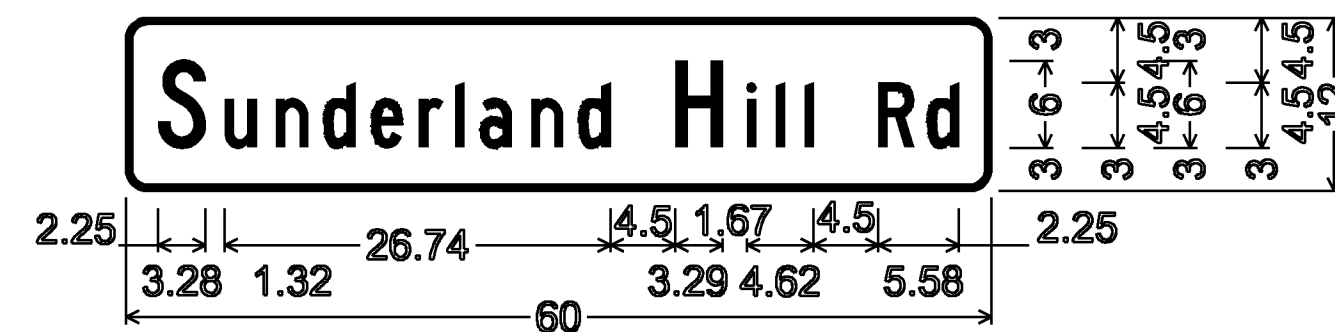

1.50" RADIUS, 0.50" BORDER, 0.00" INDENT  
 COLORS: LEGEND - WHITE  
 BACKGROUND - GREEN  
 TEXT STYLE: C

**D3-1**

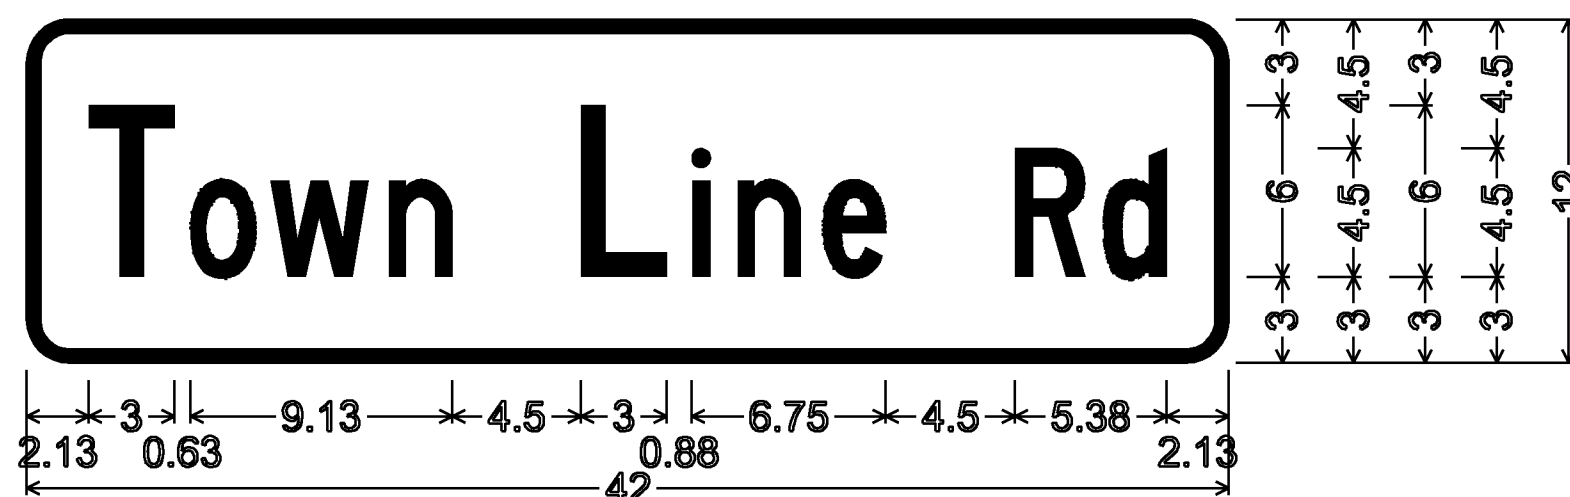

1.50" RADIUS, 0.50" BORDER, 0.00" INDENT  
 COLORS: LEGEND - WHITE  
 BACKGROUND - GREEN  
 TEXT STYLE: C


**D3-1**



1.50" RADIUS, 0.50" BORDER, 0.00" INDENT  
 COLORS: LEGEND - WHITE  
 BACKGROUND - GREEN  
 TEXT STYLE: C


**D3-1**

**KILLINGTON**

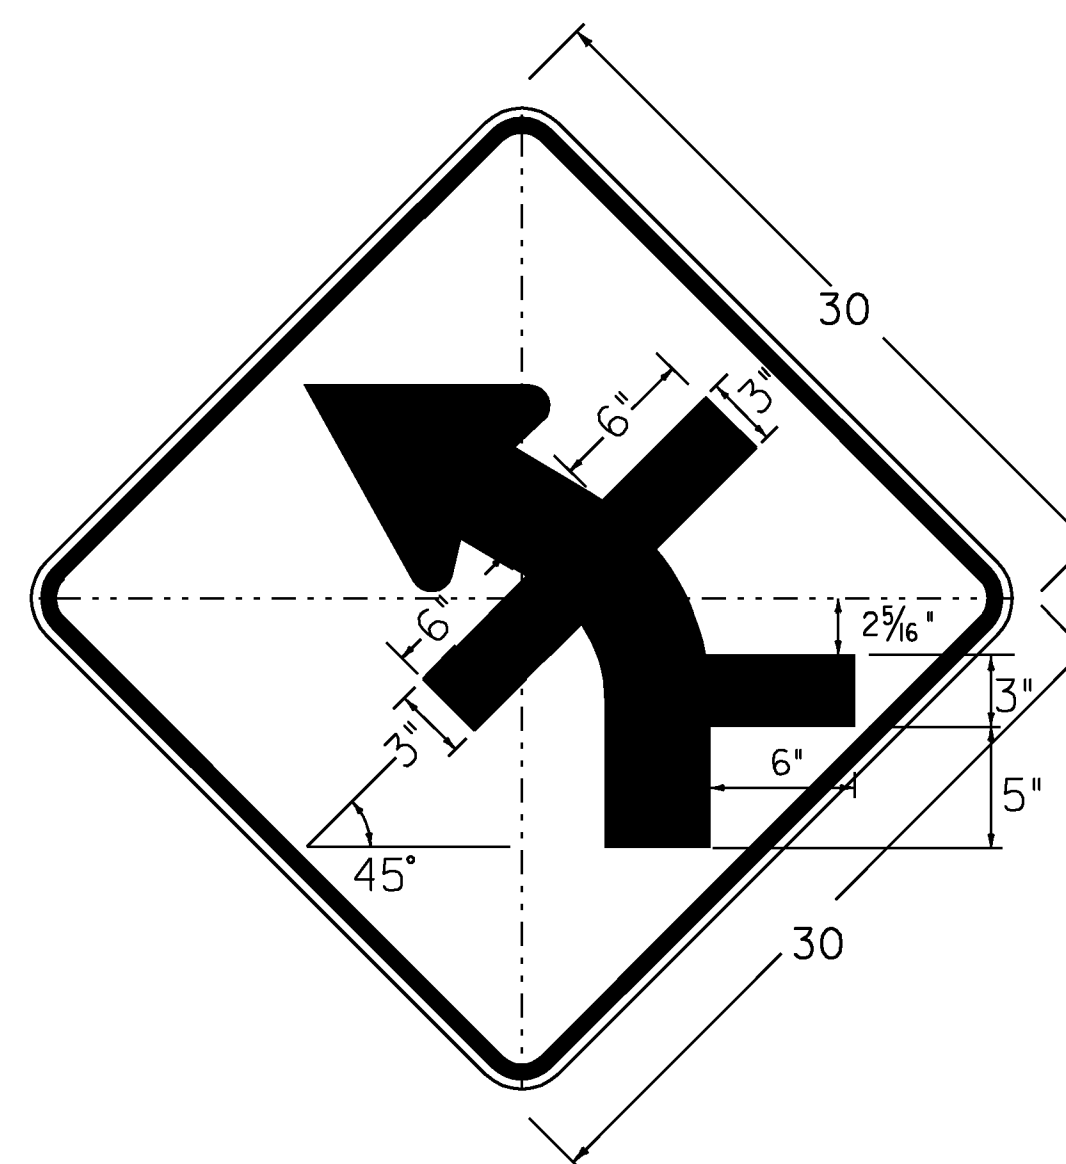

**W1-2Mn L(R)**

DIMENSIONS NOT SHOWN  
 FOR THIS DETAIL SHALL CONFORM  
 TO THE LATEST EDITION OF THE 2009 MUTCD  
 FOR A 30"x30" SIGN DETAIL W1-2,  
 UNLESS OTHERWISE NOTED FOR THIS DETAIL

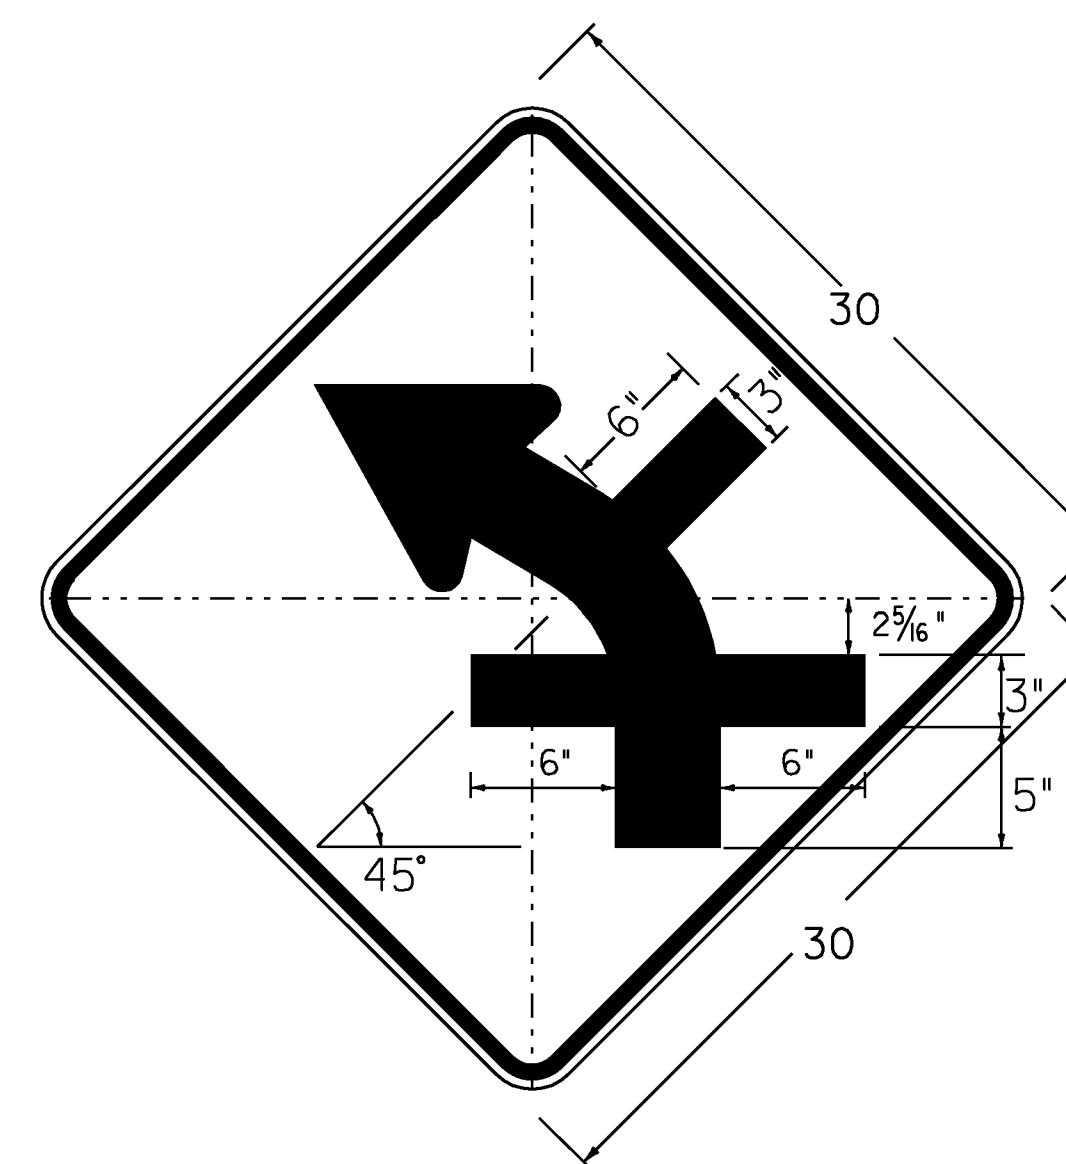

**W1-2Mq L(R)**

DIMENSIONS NOT SHOWN  
 FOR THIS DETAIL SHALL CONFORM  
 TO THE LATEST EDITION OF THE 2009 MUTCD  
 FOR A 30"x30" SIGN DETAIL W1-2,  
 UNLESS OTHERWISE NOTED FOR THIS DETAIL

ALL DIMENSIONS SHOWN IN INCHES UNLESS OTHERWISE NOTED.

PROJECT NAME: STATEWIDE SOUTHWEST REGION  
 PROJECT NUMBER: STP HRRR(7)

FILE NAME: IOK022.DGN  
 PROJECT LEADER: N. AVERY  
 DESIGNED BY: N. AVERY  
 PLOT DATE: 04-MAY-2010  
 DRAWN BY: N.AVERY  
 CHECKED BY: J. SCHULTZ  
 SPECIFIC SIGN DETAILS SUNDERLAND/KILLINGTON SHEET 13 OF 78