


TOWN/STATE HIGHWAY INVENTORY FOR PAVING MARKINGS

• NOTE ALL LOCATIONS ARE MEASURED FROM THE CENTER OF THE INTERSECTING ROADWAYS FOR THAT INTERSECTION AND ARE APPROXIMATE. FIELD VERIFY BEFORE INSTALLING OR AS DIRECTED BY THE ENGINEER.

TOWN/STATE HIGHWAY NAME	LOCATION MM	EXISTING PAVED/ GRAVEL	MAINLINE CENTERLINE BREAK	MAINLINE EDGE LINE BREAK	4' YELLOW CENTERLINE	EDGE LINE	8' WHITE LINE	STOP BAR	STOP SIGN	STOP LETTERS	YIELD SIGN	YIELD SYMBOLS	YIELD AHEAD LETTERS	STOP AHEAD LETTERS	STOP AHEAD SIGN	MAINLINE CROSSWALK	TH CROSSWALK	GRINDING	REMARKS
BRIDPORT																			
LOVERS LANE SLIP RAMP NB	0.241LT	PAVED	NO	NO	STA 0+33 TO 1+20 CL	NO	NO	STA 1+20 RT	YES	STA 1+12 RT	NO	NO	NO	NO	NO	NO	NO	NO	
LOVERS LANE SLIP RAMP SB	0.241LT	PAVED	NO	NO	SAME LINE AS ABOVE	NO	NO	STA 0+33 LT	YES	STA 0+41LT	NO	NO	NO	NO	NO	NO	NO	NO	
LOVERS LANE	0.262 LT	PAVED	NO	NO	STA 0+47 TO 0+99 CL	NO	NO	STA 0+47 LT	YES	STA 0+55 LT	NO	NO	NO	NO	YES	NO	NO	NO	
SHORT STREET	0.976 RT	PAVED	NO	NO	STA 0+15 TO 0+40 CL	NO	NO	STA 0+15 LT	YES	STA 0+20 LT	NO	NO	NO	NO	NO	NO	NO	NO	
HAPPLY VALLEY RD	1.737 RT	PAVED	NO	NO	STA 0+27 TO 2+00 CL	NO	NO	STA 0+27 RT	YES	STA 0+35 RT	NO	NO	NO	NO	YES	NO	NO	NO	
HAPPY VALLEY RD SLIP RAMP NB	1.755 RT	PAVED	NO	NO	STA 0+25 TO 0+60 CL	NO	NO	STA 0+25 RT	YES	STA 0+33 RT	NO	NO	NO	NO	NO	NO	NO	NO	
HAPPY VALLEY RD SLIP RAMP SB	1.755 RT	PAVED	NO	NO	SAME LINE AS ABOVE	NO	NO	STA 0+60 LT	YES	STA 0+52 LT	NO	NO	NO	NO	NO	NO	NO	NO	
CASTLETON																			
VT 4A	-	PAVED	YES	YES	-	-	NO	NO	NO	NO	NO	NO	NO	NO	NO	MM 3.259	NO	NO	
NORTH RD	3.254 LT	PAVED	YES	YES	MM 0.010 TO 0.015 CL	YES - SEE E-193	NO	MM 0.010 LT	YES	MM 0.011	NO	NO	NO	MM 0.067 LT	YES	NO	MM 0.009	NO	
SOUTH STREET	3.254 RT	PAVED	YES	YES	MM 0.011 TO 0.016 CL	YES - SEE E-193	NO	MM 0.011RT	YES	MM 0.012	NO	NO	NO	MM 0.053 RT	YES	NO	MM 0.010	NO	
MANCHESTER																			
BARNUMVILLE RD	-	PAVED	YES	YES	MM 0.00 - 0.030 CL	YES - SEE E-193	NO	MM 0.018 LT	YES	MM 0.019 LT	NO	NO	NO	MM 0.055 LT	YES	NO	NO	NO	VT 7A MAIN ST MM 5.33
					MM 0.038 - 0.192 CL														
					MM 0.200 - 0.219 CL														
BARNUMVILLE RD SLIP RAMP EB	0.034 LT	PAVED	NO	YES	MM 0.006 - 0.017 CL	YES - SEE E-193	NO	MM 0.017 RT	YES	MM 0.010 RT	NO	NO	NO	NO	NO	NO	NO	NO	
BARNUMVILLE RD SLIP RAMP WB	0.034 LT	PAVED	NO	YES	SAME LINE AS ABOVE	YES - SEE E-193	NO	MM 0.006 LT	YES	MM 0.007 LT	NO	NO	NO	NO	NO	NO	NO	NO	
HIGHLAND AVE	0.196 RT	PAVED	NO	NO	STA 0+15 TO 0+40 CL	NO	NO	STA 0+15 RT	YES	STA 0+23 RT	NO	NO	NO	NO	NO	NO	NO	NO	
POULTNEY																			
CHURCH STREET - EAST	0.114 RT	PAVED	NO	NO	MM 0.194 TO 0.189 CL	NO	NO	MM 0.194 LT	YES	MM 0.193 LT	NO	NO	NO	MM 0.176 LT	YES	NO	NO	NO	MAINLINE DEPOT/YORK ST
CHURCH STREET - WEST	0.114 LT	PAVED	NO	NO	MM 0.203 TO 0.208 CL	NO	NO	MM 0.203 RT	YES	MM 0.204 RT	NO	NO	NO	MM 0.241RT	YES	NO	MM 0.201	NO	MAINLINE DEPOT/YORK ST
POWNAI																			
NORTH POWNAI ROAD	-	PAVED	NO	NO	MM 0.004 TO 0.009 CL	NO	NO	MM 0.004 LT	YES	MM 0.005 LT	NO	NO	NO	NO	NO	NO	NO	NO	
NORTH POWNAI RD SLIP RAMP EB	2.856 RT	PAVED	NO	NO	MM 2.856 TO 2.866 CL-RT	NO	NO	MM 2.866 RT	YES	MM 2.864 RT	NO	NO	NO	NO	NO	NO	NO	NO	
NORTH POWNAI RD SLIP RAMP WB	2.856 LT	PAVED	NO	NO	MM 2.856 TO 2.866 CL-LT	NO	NO	MM 2.866 RT	YES	MM 2.864 RT	YES	MM 2.860 LT	NO	NO	NO	NO	NO	NO	
SUNDERLAND																			
SUNDERLAND HILL ROAD	-	PAVED	NO	NO	MM 0.320 TO 0.330CL	NO	NO	NO	NO	NO	YES	MM 0.330 RT	MM 0.220 RT	NO	NO	NO	NO	NO	ONE LANE COVERED BRIDGE
BACON HOLLOW ROAD	1.780 RT	PAVED	NO	NO	STA 0+16 TO 0+41CL	NO	NO	STA 0+16 LT	YES	STA 0+24 LT	NO	NO	NO	STA 5+54 LT	YES	NO	NO	NO	
HILL FARM ROAD	3.033 LT	PAVED	NO	NO	STA 0+20 TO 3+91CL	NO	NO	STA 0+20 RT	YES	STA 0+28 RT	NO	NO	NO	STA 3+96 RT	YES	NO	NO	NO	
BOROUGH ROAD	3.910 RT	PAVED	NO	NO	STA 0+16 TO 0+41CL	NO	NO	STA 0+16 LT	YES	STA 0+24 LT	NO	NO	NO	NO	NO	NO	NO	NO	

EDGE OF PAVEMENT (SHOULDER)

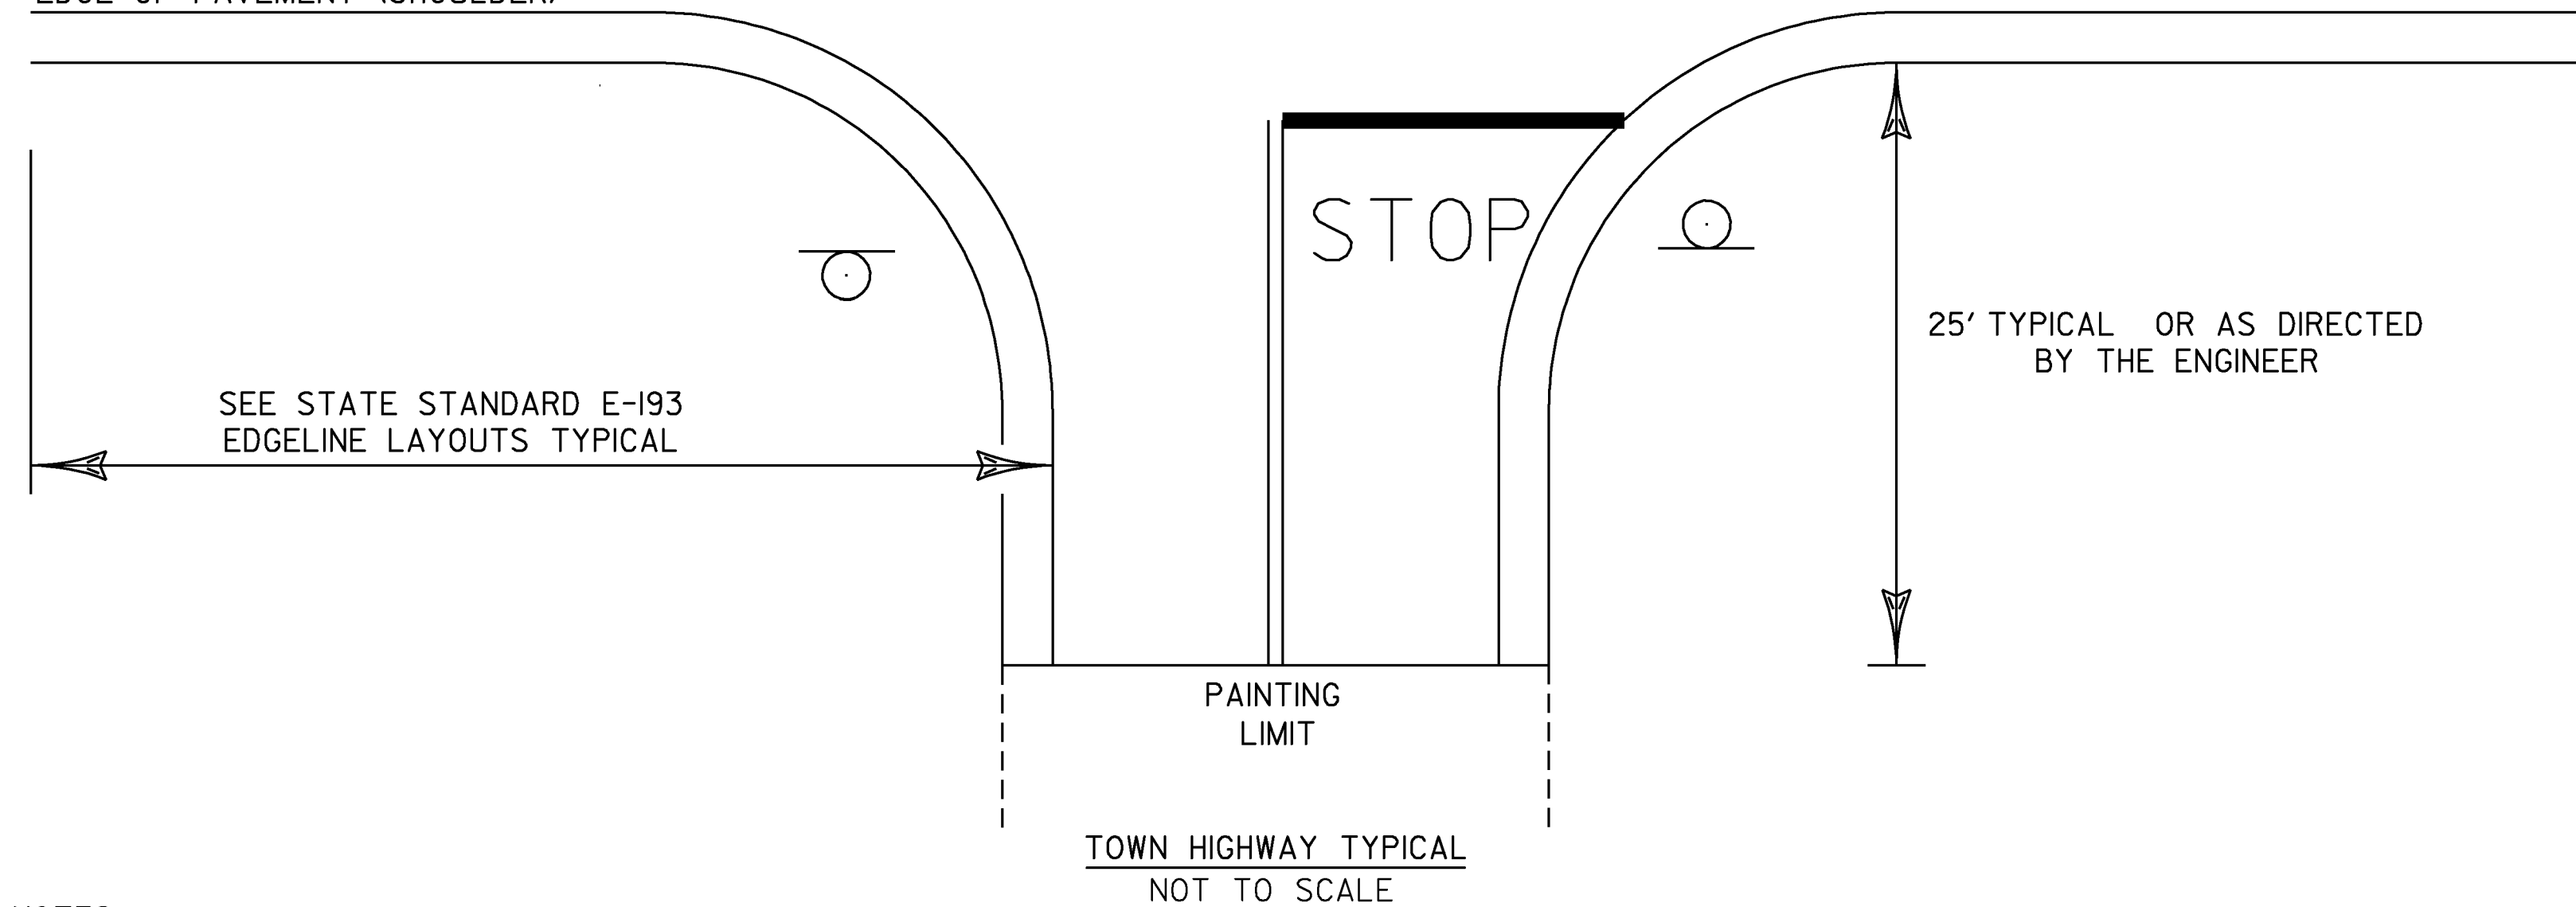

NOTES:

- 1.) SEE STD E-121 FOR THE PLACEMENT OF STOP AND LEGAL LOAD LIMIT SIGNS.
- 2.) SEE STD E-193 FOR THE PLACEMENT OF CENTERLINE, EDGELINE, STOP BARS, AND STOP LETTERS.

**TOWN HIGHWAY
PAVEMENT
MARKINGS**

PROJECT NAME:	STATEWIDE SOUTHWEST REGION
PROJECT NUMBER:	STP HRRR(7)
FILE NAME:	I0K022.DGN
PROJECT LEADER:	
DESIGNED BY:	N. AVERY
TOWN HIGHWAY PAVEMENT MARKINGS	
PLOT DATE:	04-MAY-2010
DRAWN BY:	N. AVERY
CHECKED BY:	J. SCHULTZ
	SHEET 75 OF 78