

Figure 6H-3. Work on the Shoulders (TA-3)

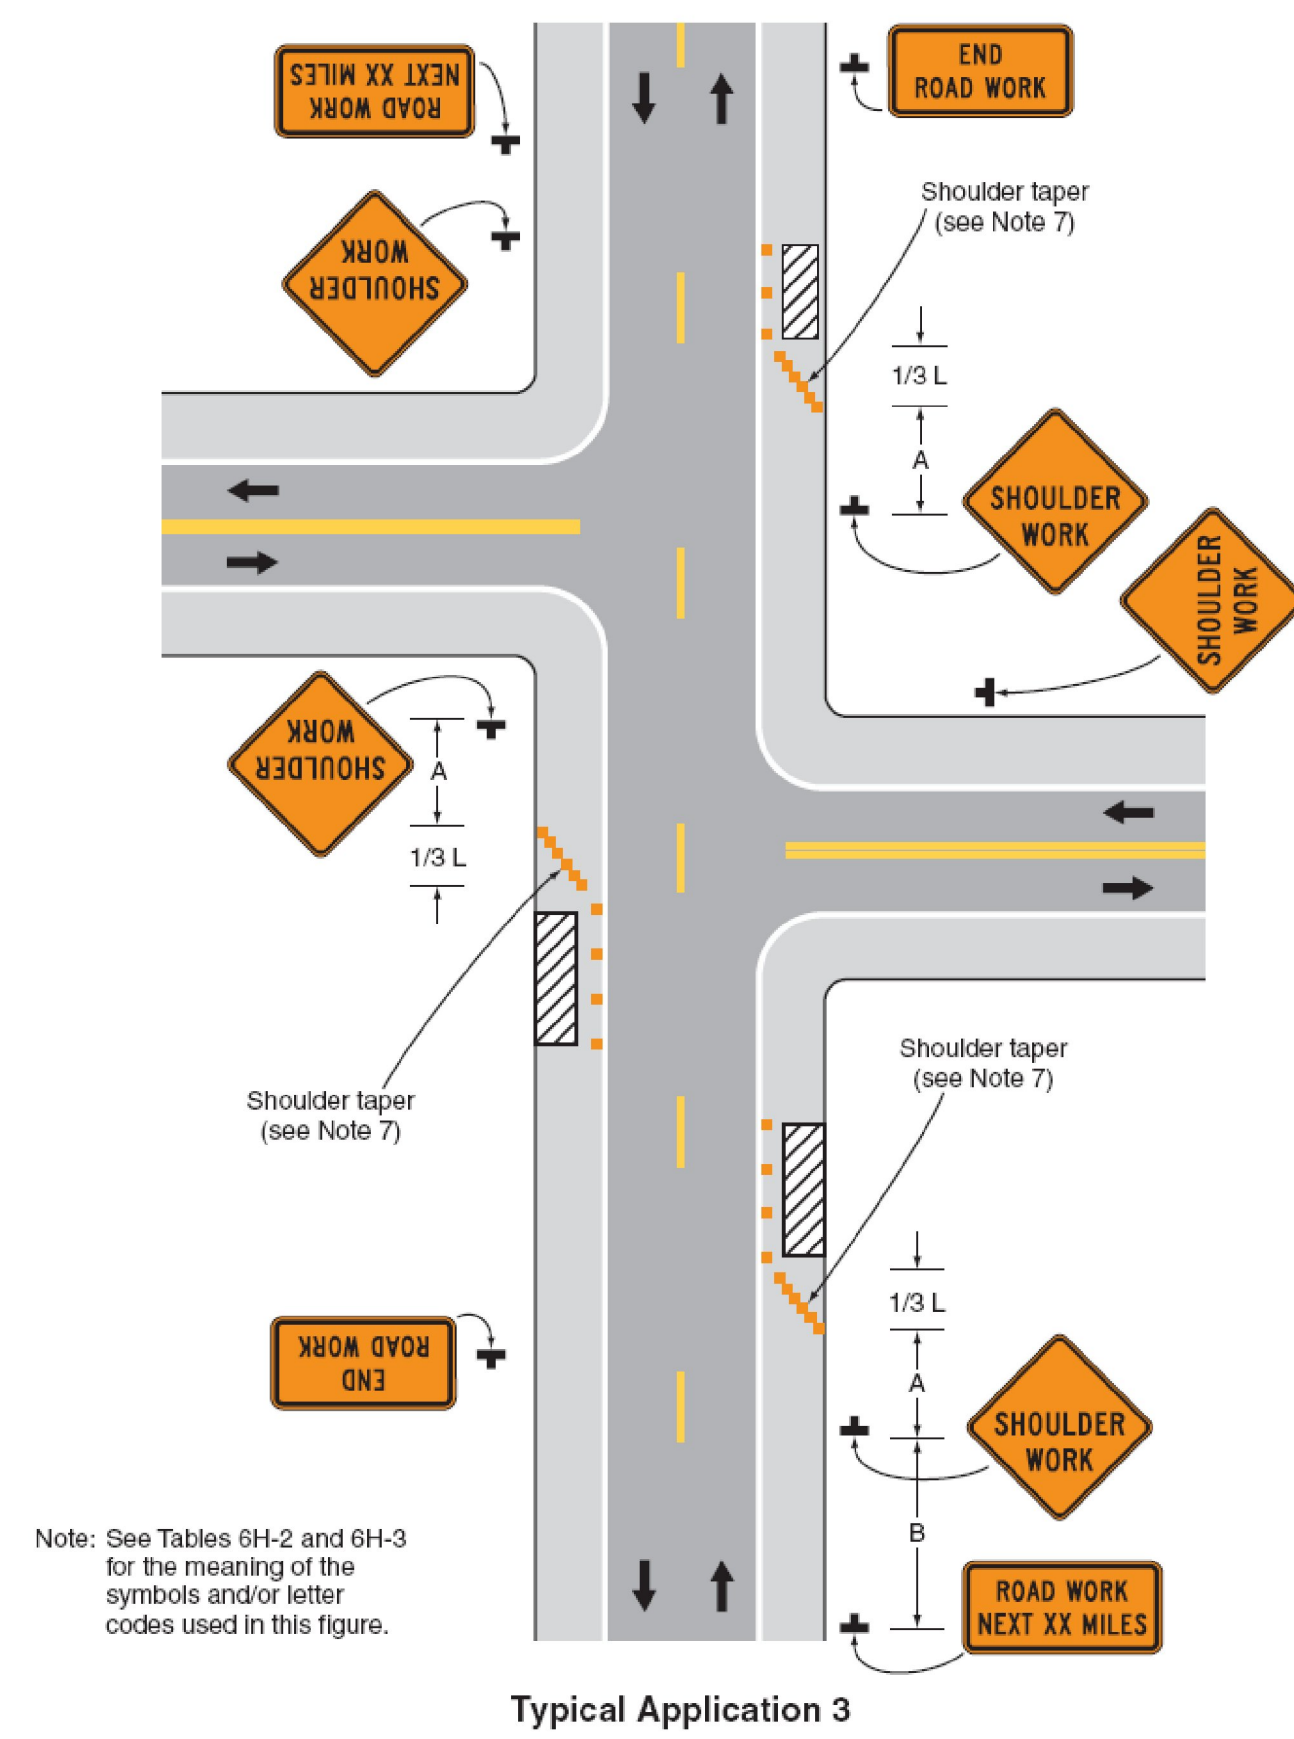


Figure 6H-4. Short-Duration or Mobile Operation on a Shoulder (TA-4)

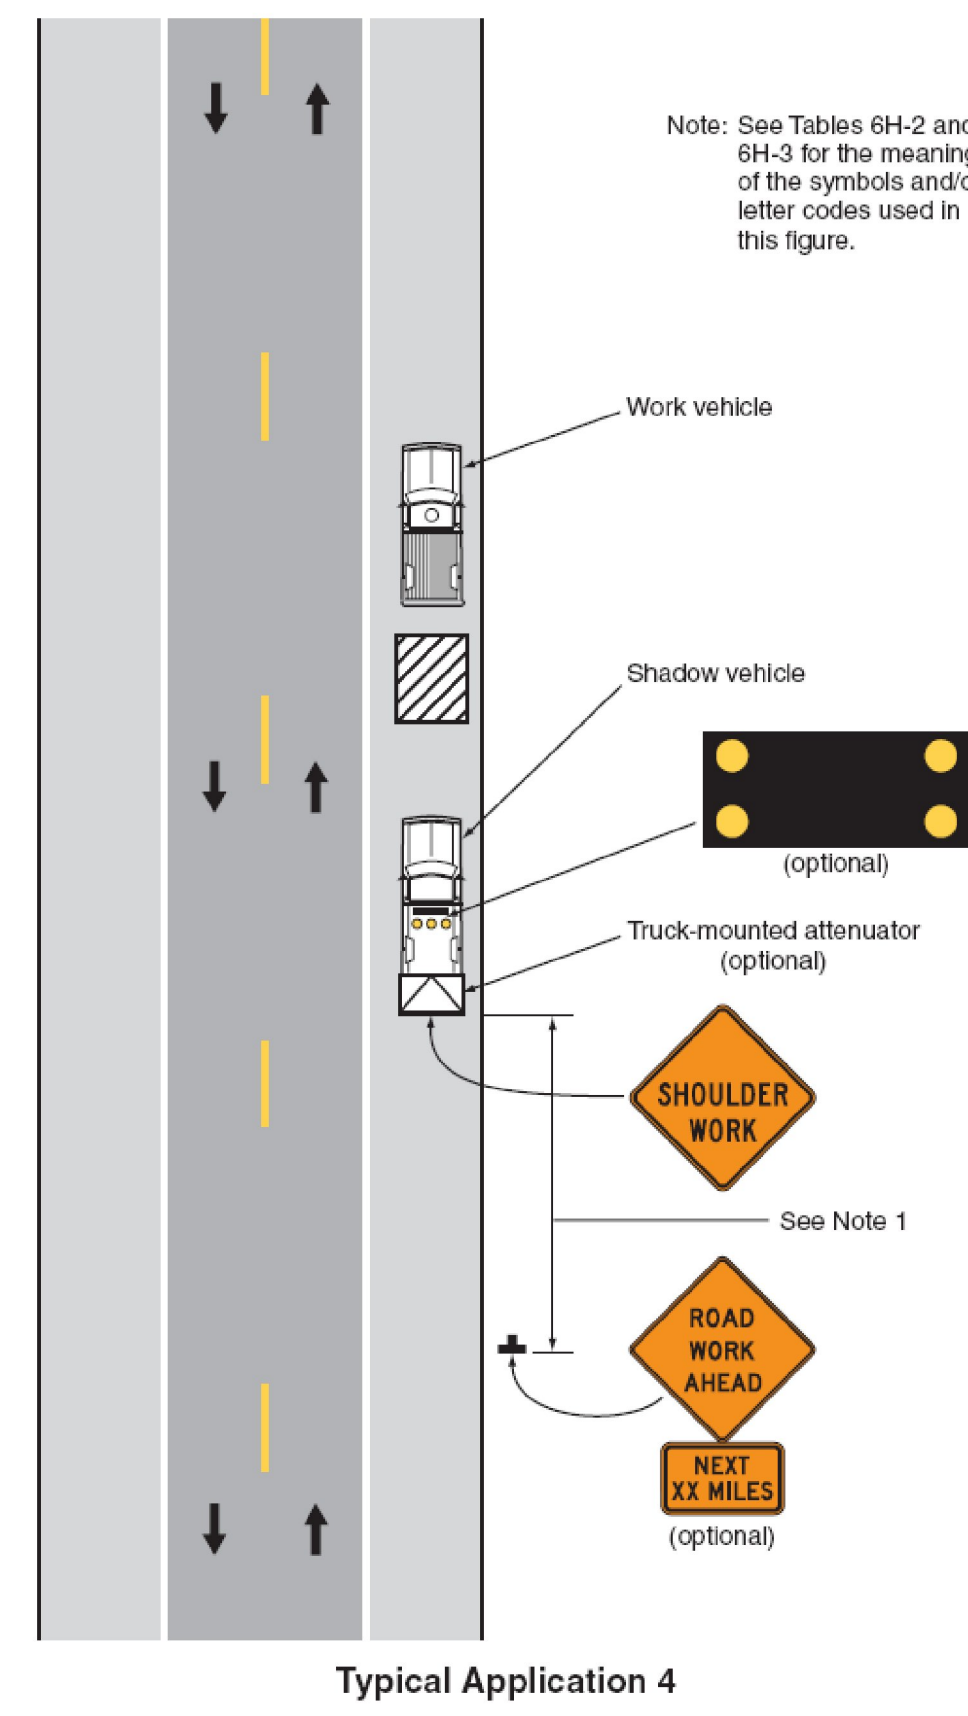


Figure 6H-6. Shoulder Work with Minor Encroachment (TA-6)


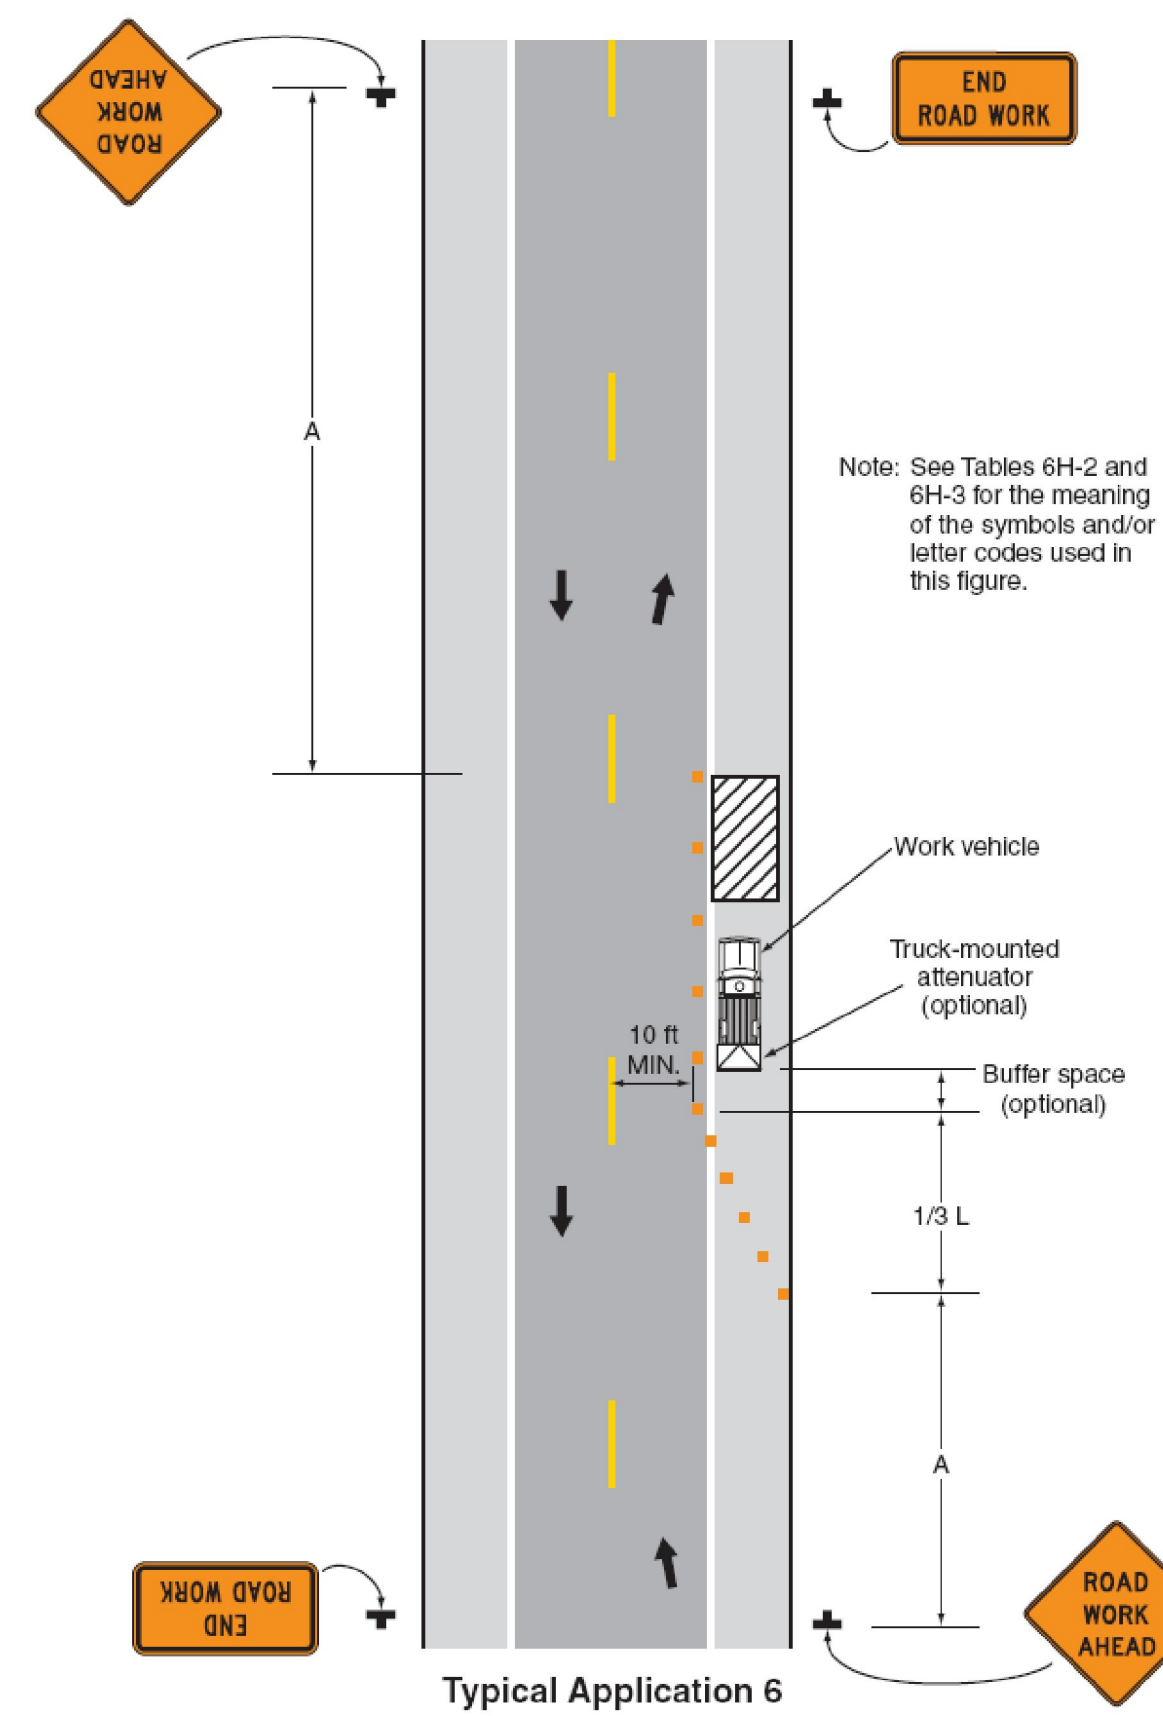


Figure 6H-10. Lane Closure on a Two-Lane Road Using Flaggers (TA-10)

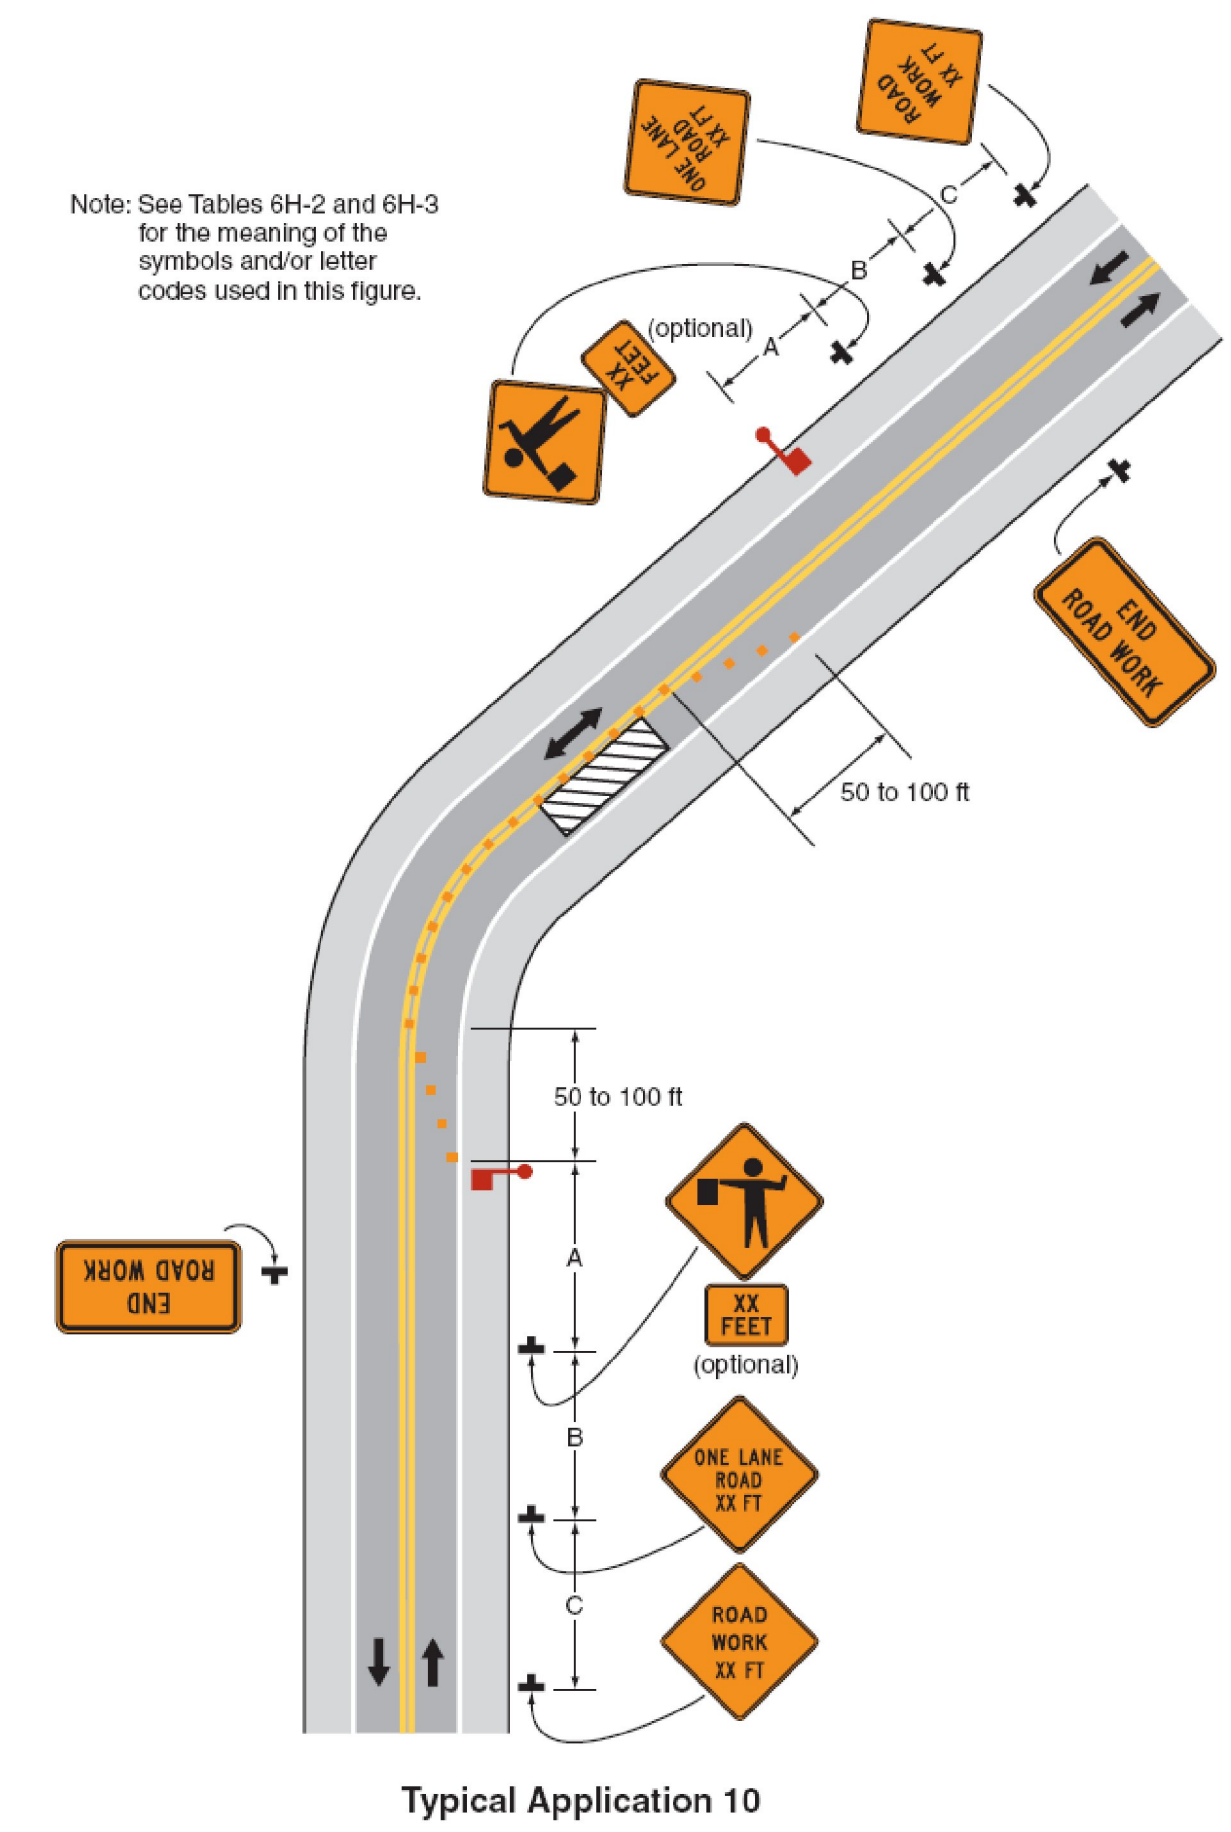

PROJECT NAME:	STATEWIDE SOUTHWEST REGION
PROJECT NUMBER:	STP HRRR(7)
FILE NAME:	I0K022.DGN
PROJECT LEADER:	PLOT DATE: 04-MAY-2010
DESIGNED BY:	N. AVERY
TRAFFIC CONTROL SHEET 2	CHECKED BY: J. SCHULTZ
	SHEET 78 OF 78