
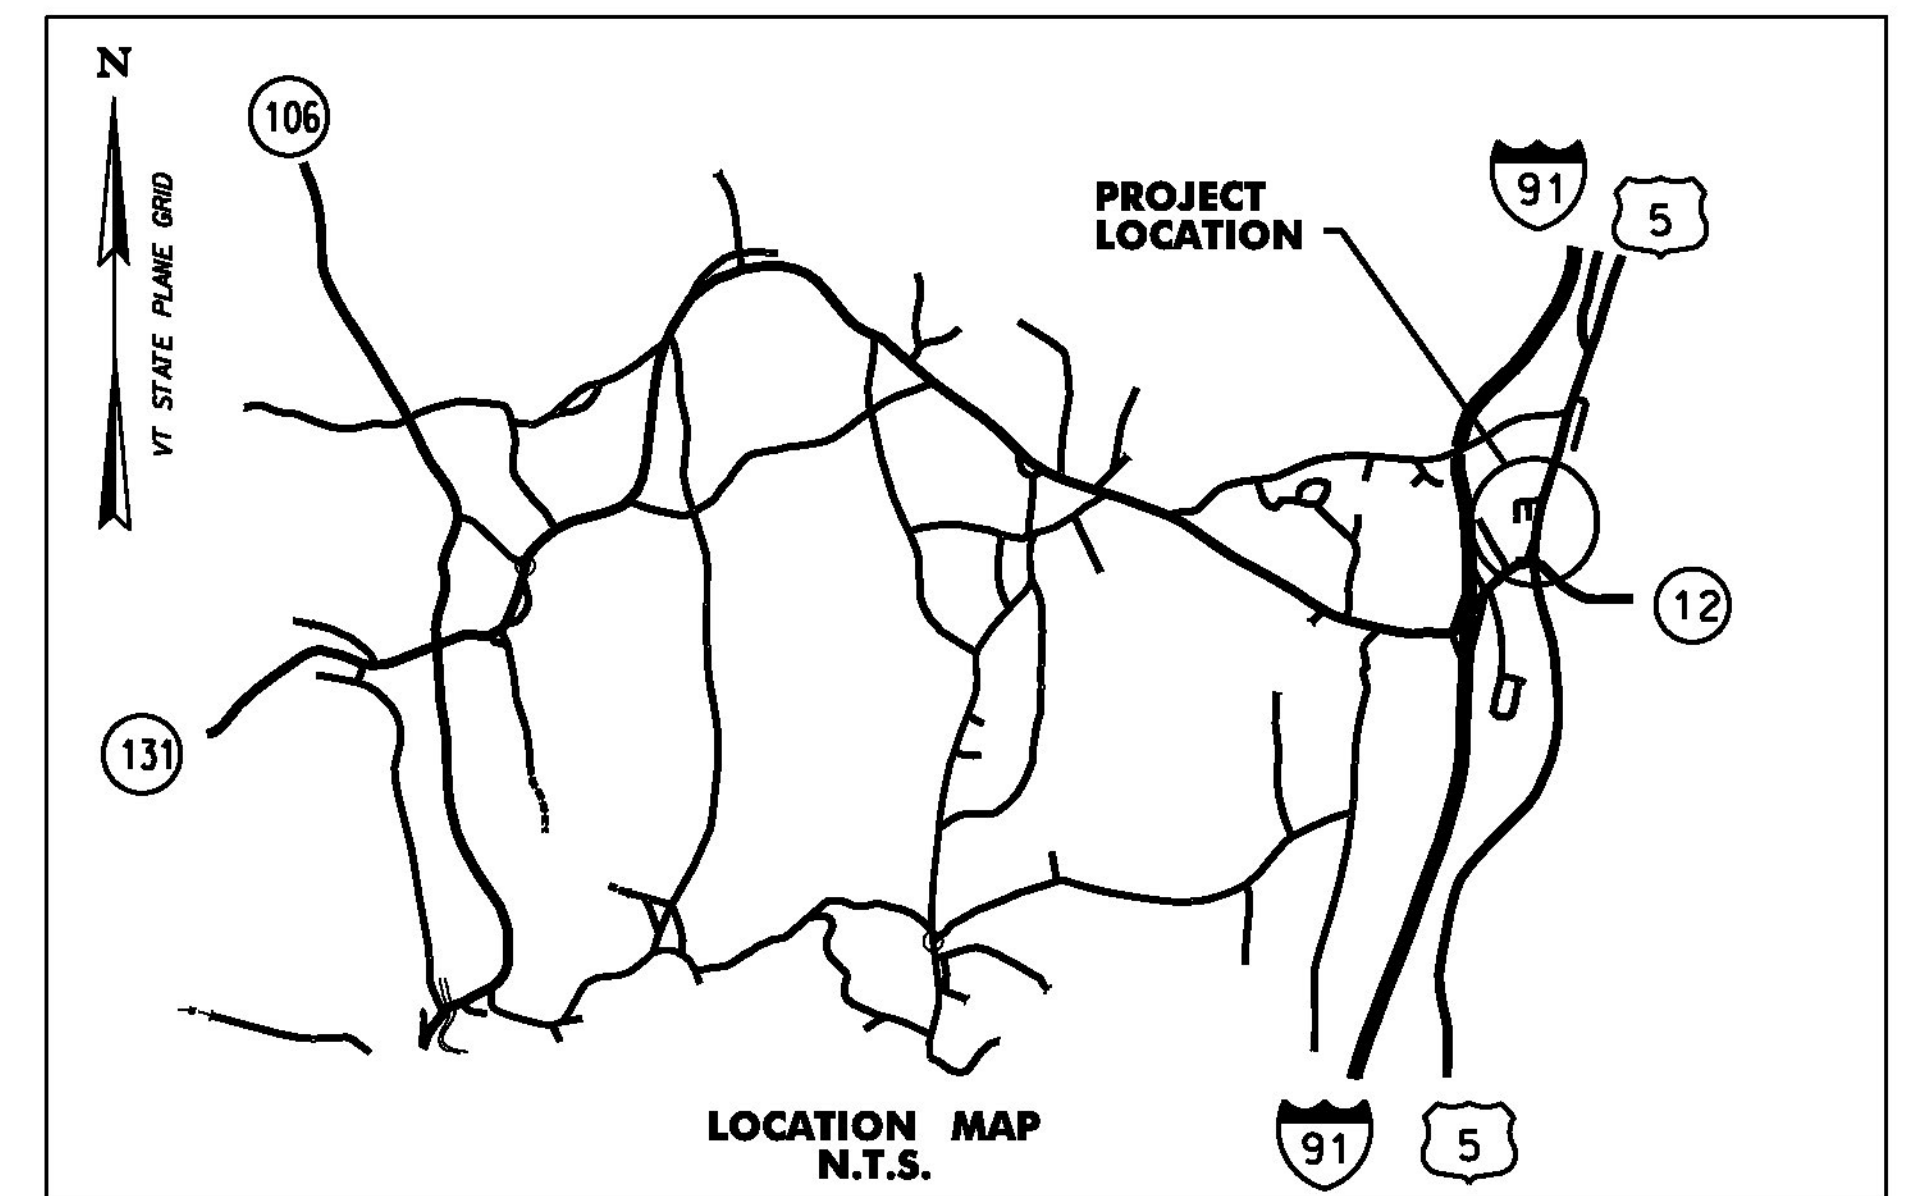


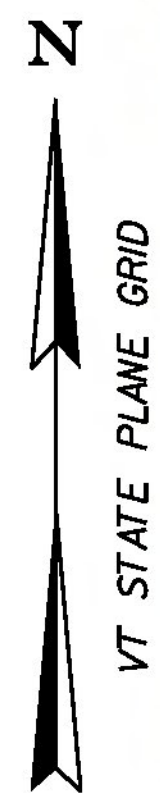


SIGN NUMBER	SIGN LEGEND	MUTCD SIGN ID	COMMENTS
1		R	REMOVE SIGN AND POST
2		N	NEW SIGN ON A NEW POST AT THE SAME LOCATION AS SIGN #1
		N	NEW SOLAR-POWERED RSFS ASSEMBLY WITH BREAKAWAY BASE.
3		R	REMOVE SIGN AND POST
4		N N	NEW SIGNS ON NEW POSTS LOCATED NORTH OF SCHOOLHOUSE ROAD, 100' WEST OF ROUTE 5 EDGE OF TRAVELED WAY
5		RET	EXISTING SIGN TO REMAIN

NOTES:
1. ALL OTHER SIGNS NOT SHOWN ARE TO REMAIN.
2. SEE NOTES SHEET NDS-1 FOR ADDITIONAL INFORMATION.
3. ROW WIDTH OF ROUTE 5 IS 49.5'.
4. ROW WIDTH OF SCHOOLHOUSE ROAD IS 20.0'.

ITEM 675.50 REMOVING SIGNS
AS SHOWN - 2

LEGEND	
1	PROPOSED SIGN
2	EXISTING SIGN

SIGN ACTIVITY	
N	= NEW
R	= REMOVE
R&S	= REMOVE & SALVAGE
S	= SALVAGE SIGN
RET	= RETAIN
B-B	= BACK TO BACK

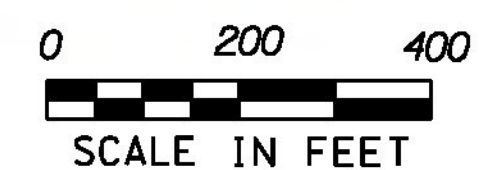

WEATHERSFIELD	
PROJECT NAME:	STATEWIDE SRTS PROJECTS
PROJECT NUMBER:	STP SRIN(25)
FILE NAME:...	Plotfiles\5 Weathersfield.dgn
PROJECT LEADER:	G. GOYETTE
DESIGNED BY:	K. RICHARDSON
WEATHERSFIELD LS-11	
PLOT DATE:	12/28/2012
DRAWN BY:	K. RICHARDSON
CHECKED BY:	G. GOYETTE
SHEET	20 OF 35