


IDENTIFICATION NUMBER	SIZE OF SIGN		TEXT	NUMBER OF SIGNS REQ'D	AREA (SQ FT)	TOTAL AREA (SQ FT)	REMARKS
	WIDTH (IN)	HEIGHT (IN)					
G20-2	48	24		2	8.00	16.00	
G20-5aP	24	18		2	3.00	12.00	MOUNT ABOVE R2-125
R1-1	24	24		1	4.00	4.00	---
R2-1 (25)	18	24		2	3.00	12.00	---
R2-1 (35)	18	24		2	3.00	6.00	---
R2-6aP	18	24		2	3.00	6.00	MOUNT BELOW R2-1 (25)
R3-2	24	24		1	4.00	4.00	---
R6-1R	36	18		1	4.00	4.00	---
R10-6	24	36		4	6.00	24.00	---
VC-812	36	36		2	9.00	18.00	MOUNT ON TWO POSTS
W1-1L	36	36		1	9.00	9.00	MOUNT ON TWO POSTS
W1-1R	36	36		1	9.00	9.00	MOUNT ON TWO POSTS
W1-6L	36	18		2	3.00	6.00	MOUNT ON TWO POSTS
W1-6R	36	18		2	3.00	6.00	MOUNT ON TWO POSTS

IDENTIFICATION NUMBER	SIZE OF SIGN		TEXT	NUMBER OF SIGNS REQ'D	AREA (SQ FT)	TOTAL AREA (SQ FT)	REMARKS
	WIDTH (IN)	HEIGHT (IN)					
W3-3	36	36		2	9.00	18.00	MOUNT ON TWO POSTS
W3-5	36	36		2	9.00	18.00	MOUNT ON TWO POSTS
W13-1 (10)	18	18		2	2.25	4.5	MOUNT BELOW W1-1L OR W1-1R
W20-1	36	36		2	9.00	18.00	MOUNT ON TWO POSTS

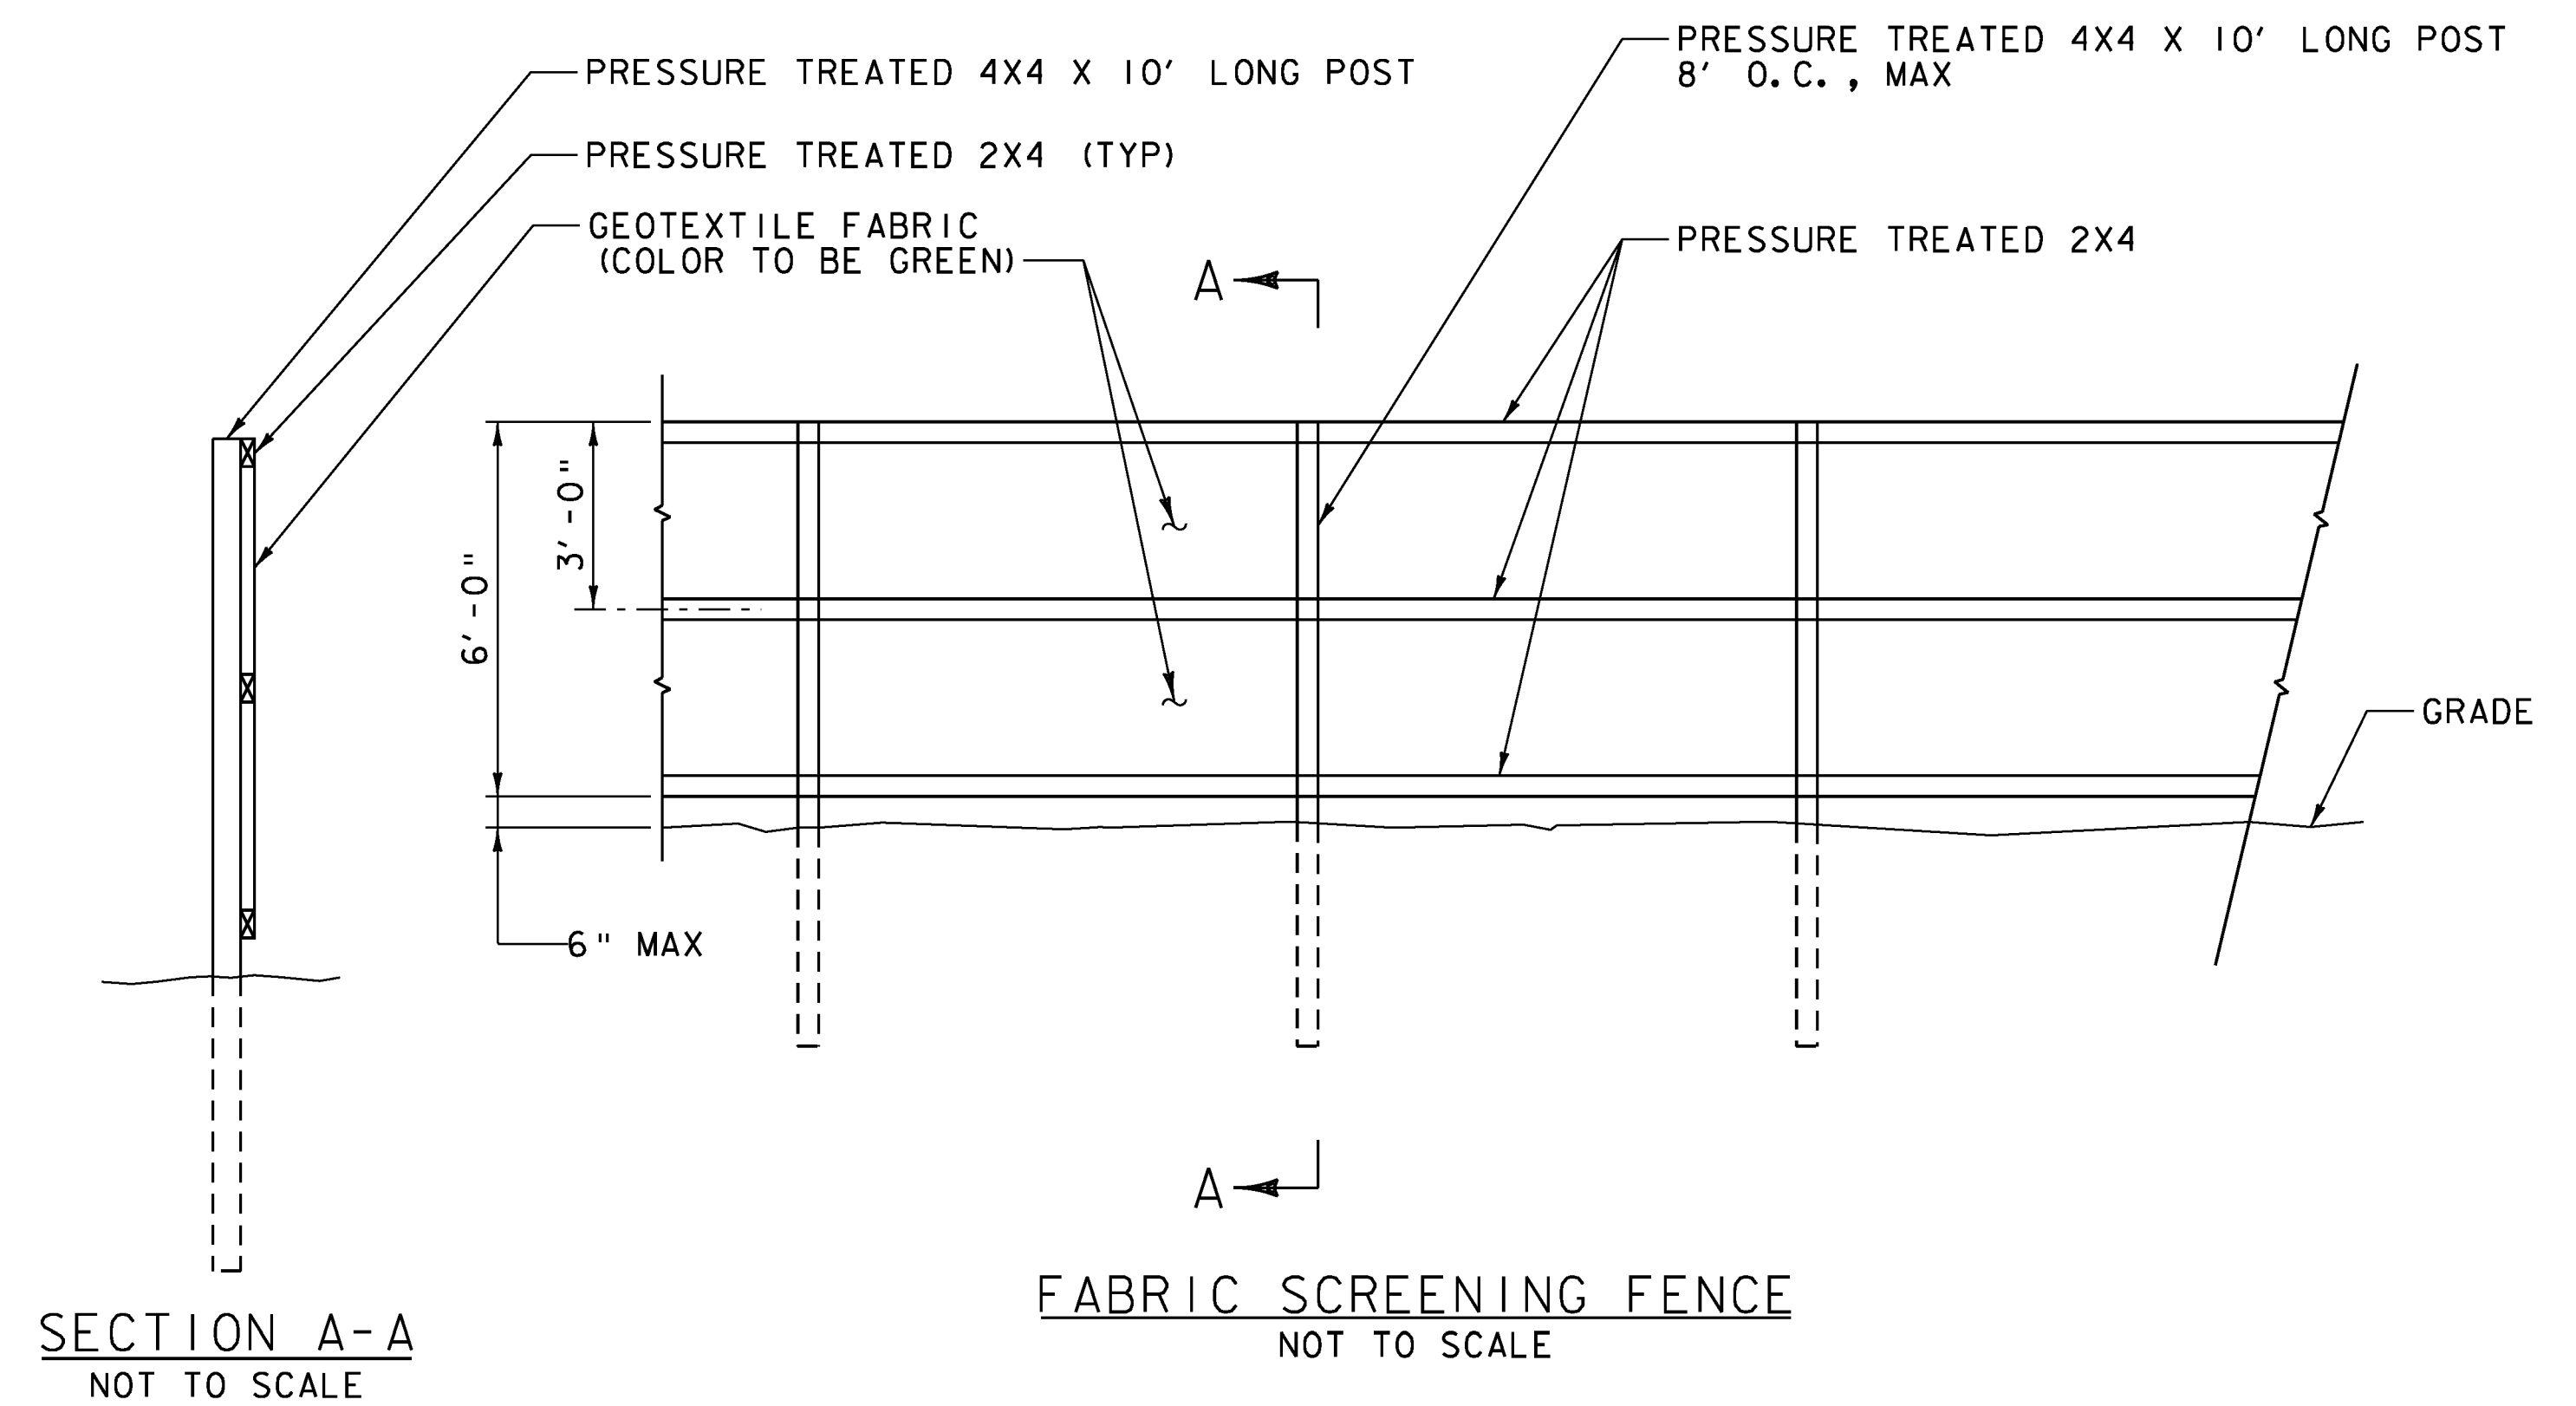

NOTES:

1. SEE EPSC CONSTRUCTION CONDITIONS PLAN AND TRAFFIC CONTROL PLAN (2 OF 3) FOR LOCATION OF FABRIC SCREENING FENCE.
2. ALL COSTS ASSOCIATED WITH CONSTRUCTING, INSTALLING, MAINTAINING, AND REMOVING THE FABRIC SCREENING FENCE SHALL BE INCLUDED IN THE UNIT PRICE BID FOR ITEM 900.640, "SPECIAL PROVISION (FABRIC SCREENING FENCE)".

PROJECT NAME: BRATTLEBORO
PROJECT NUMBER: BRO 1442(35)

FILE NAME: z10j062+cp3.dgn
PROJECT LEADER: M.A. COLGAN
DESIGNED BY: E.A. FIALA
TRAFFIC CONTROL PLAN (3 OF 3)

PLOT DATE: 10/14/2013
DRAWN BY: E.A. FIALA
CHECKED BY: S.E. BURBANK
SHEET 18 OF 68