



WINGWALL NO. 3
 TOP OF FOOTING
 EL = 530.0

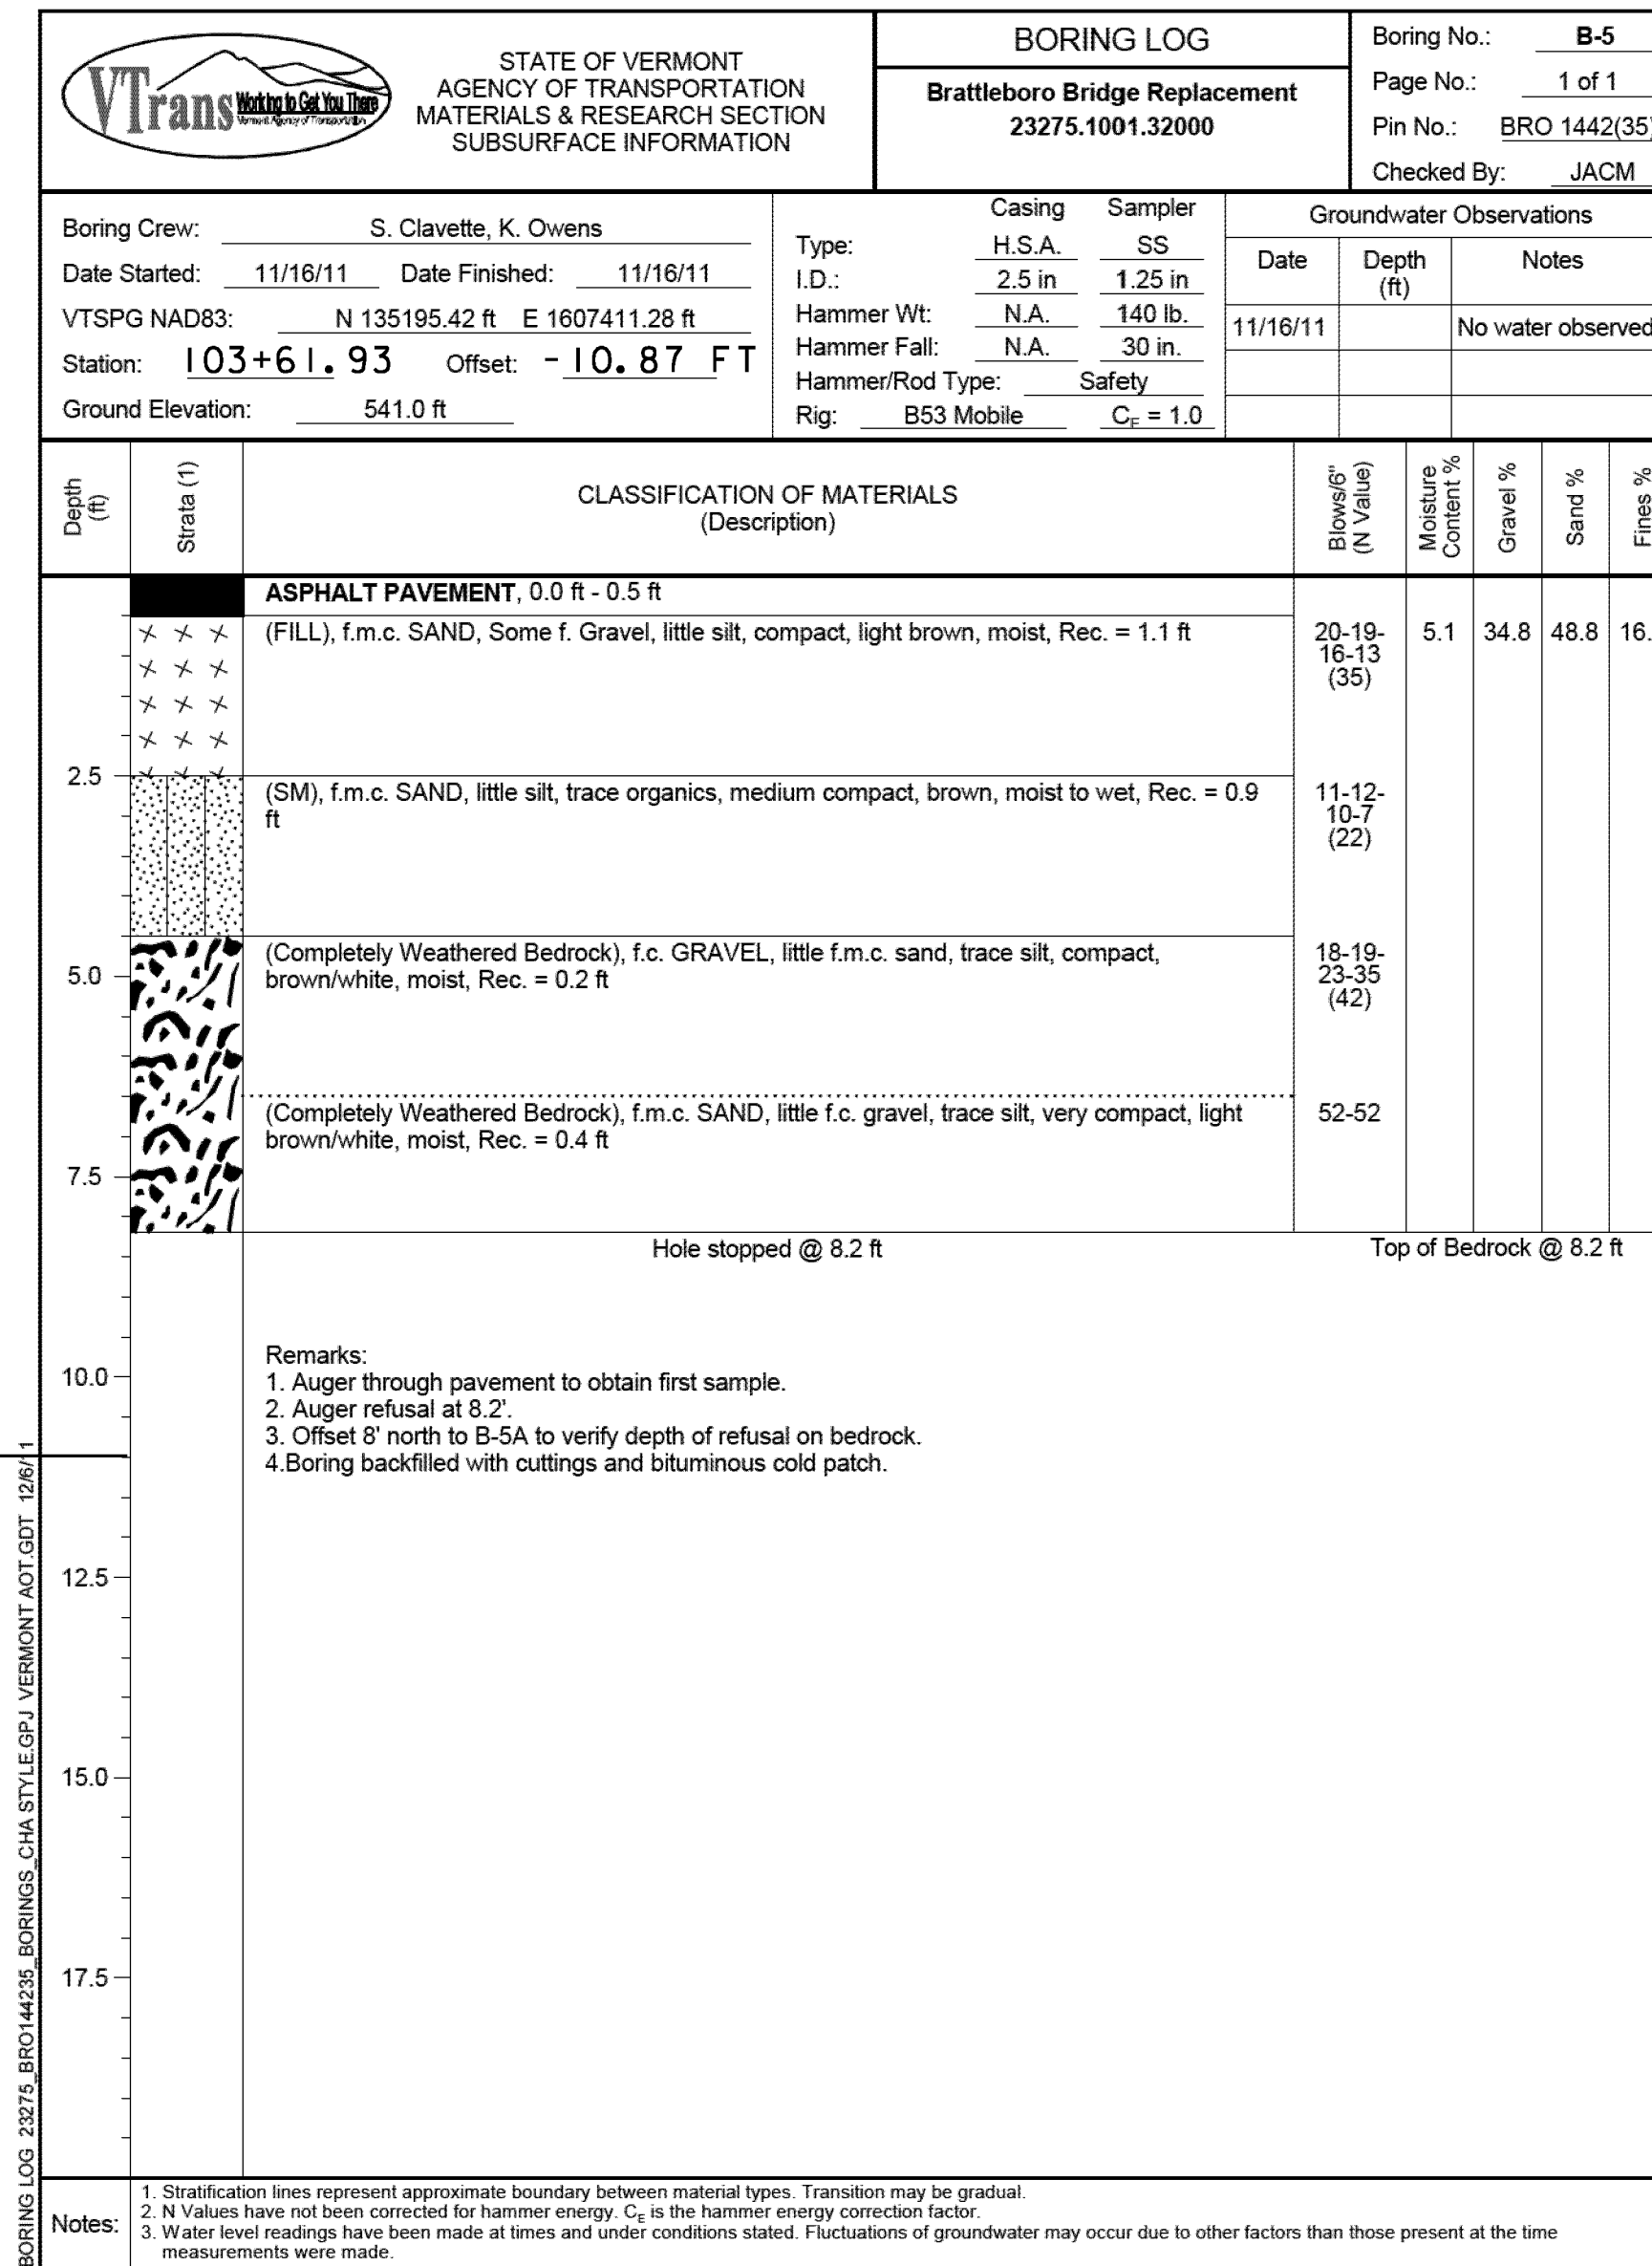

WINGWALL NO. 3
 TOP OF FOOTING
 EL = 534.0

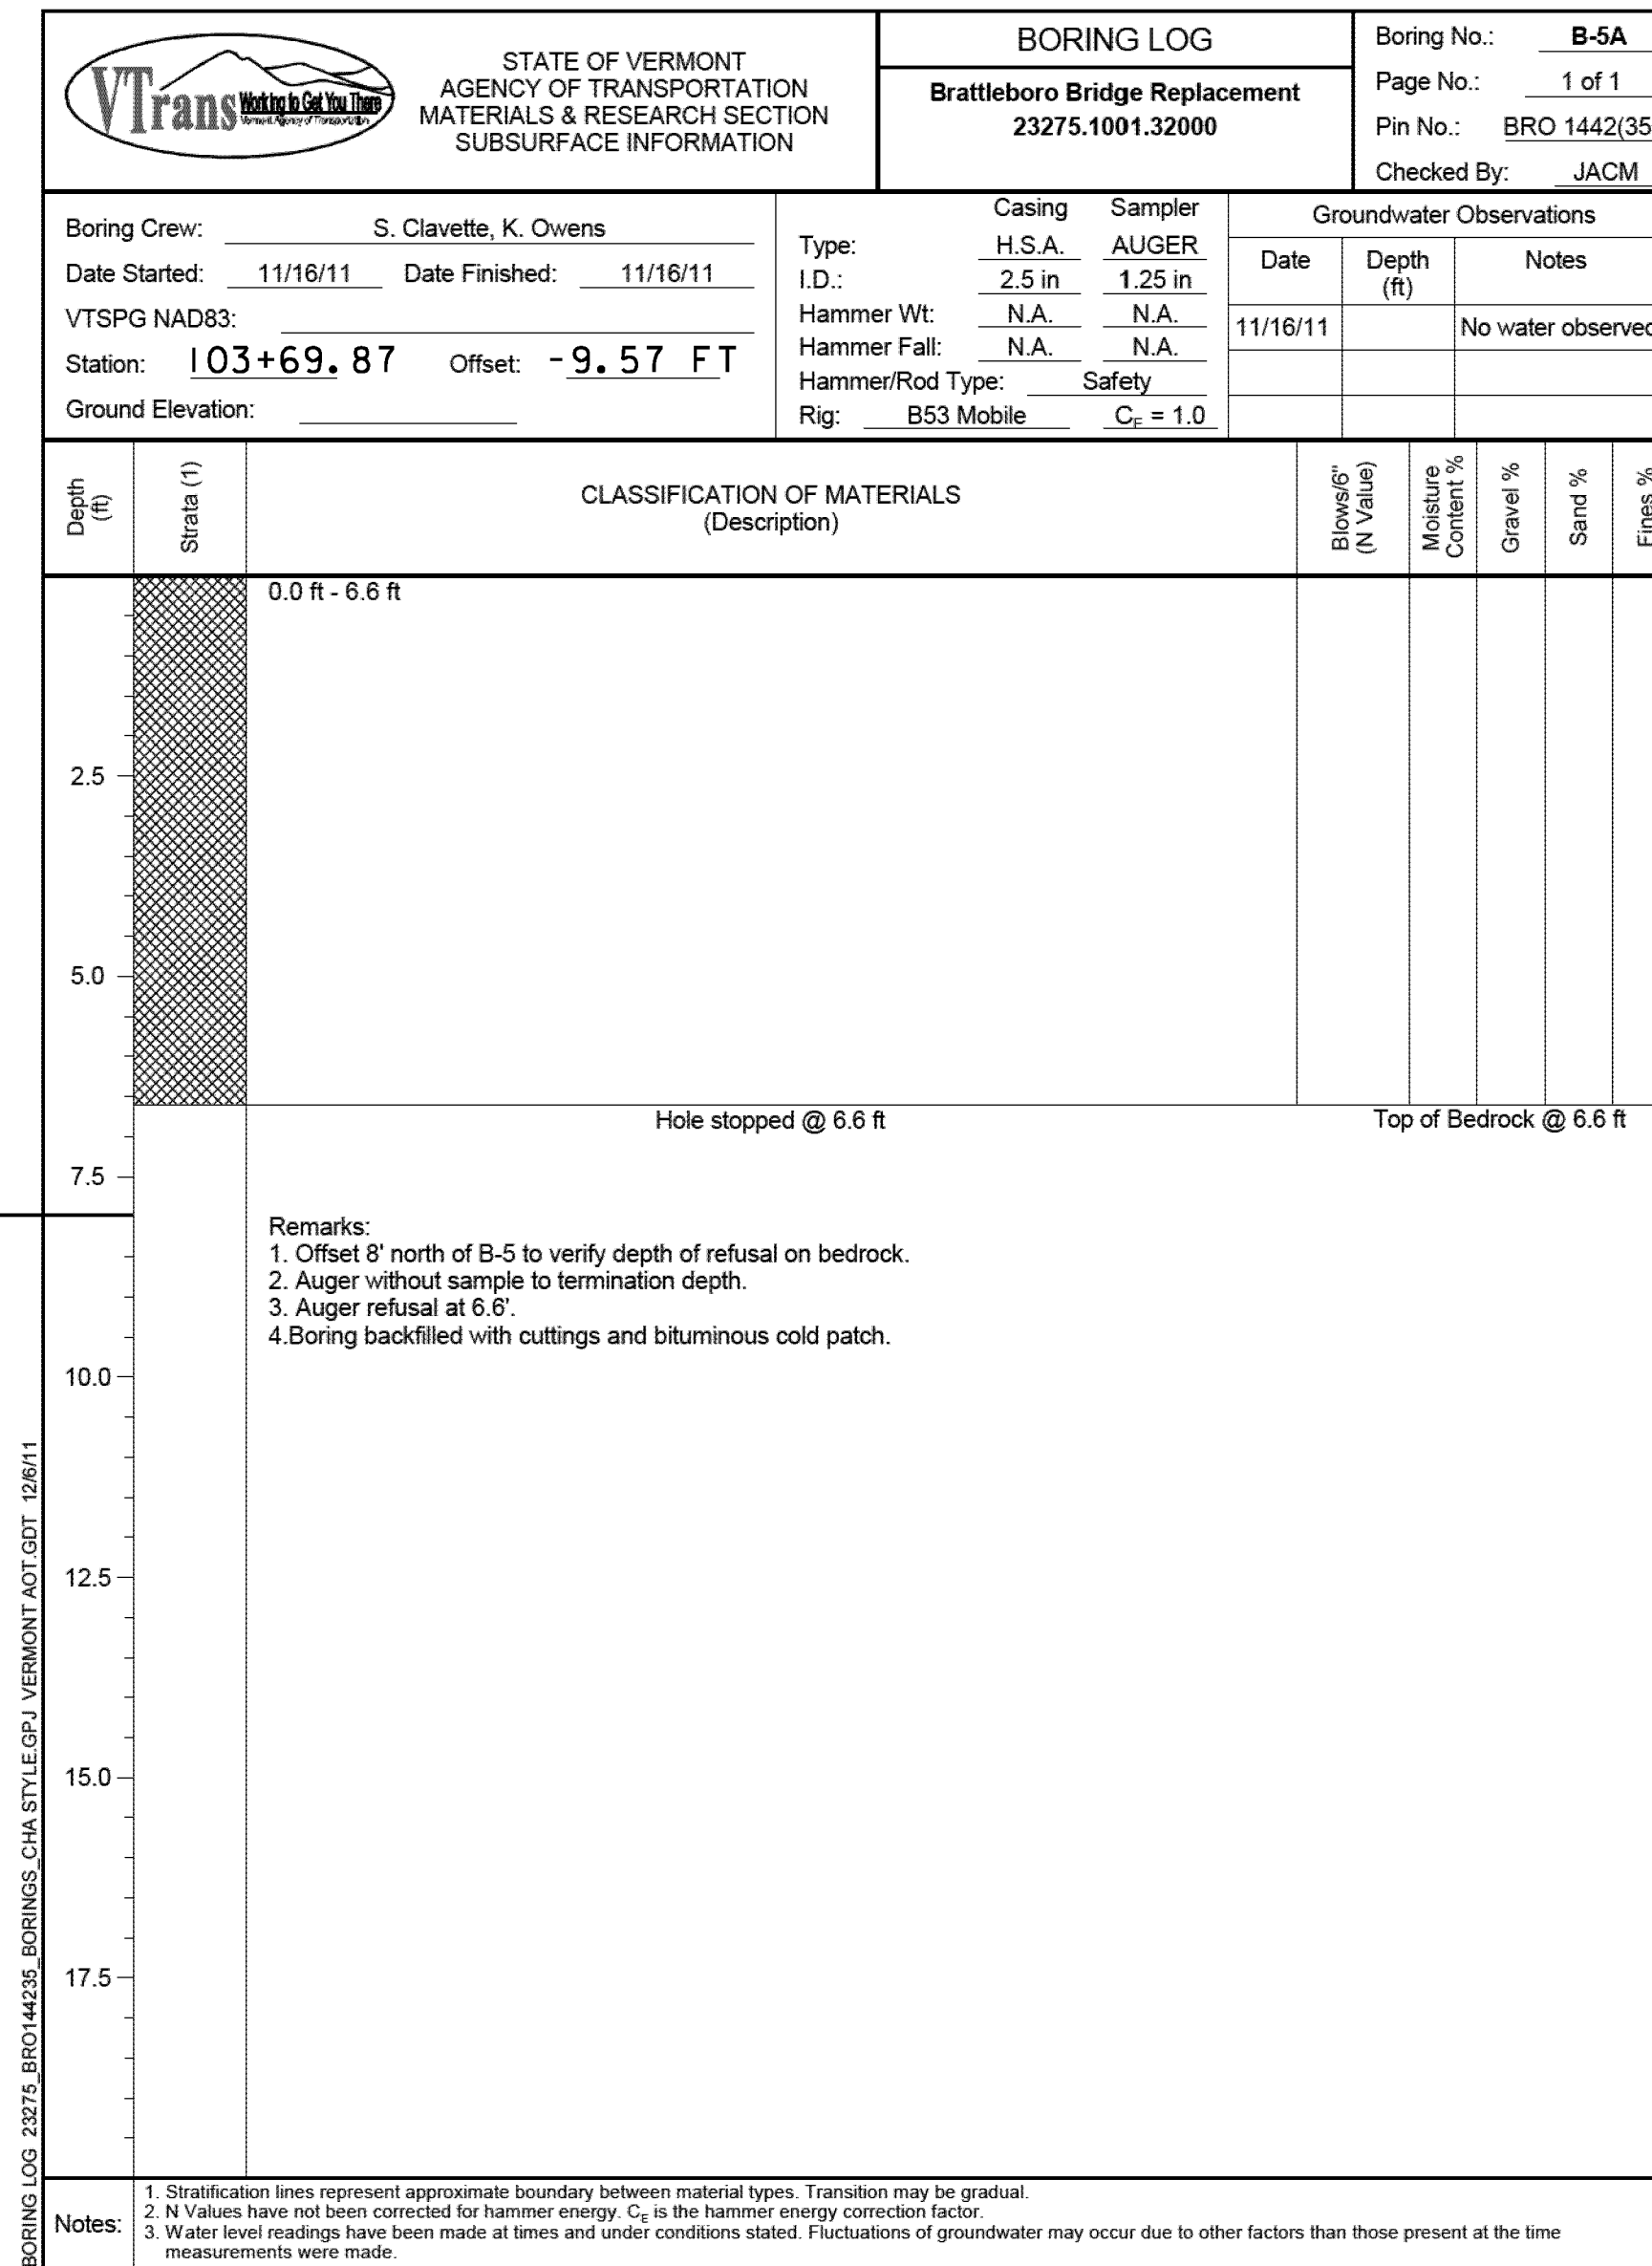

PROJECT NAME: **BRATTLEBORO**
 PROJECT NUMBER: **BRO 1442(35)**
 FILE NAME: **z10J062borlogs.dgn**
 PROJECT LEADER: **S.E. BURBANK**
 DESIGNED BY: **VTRANS**
 BORING LOGS (3 OF 3)

PLOT DATE: **10/14/2013**
 DRAWN BY: **E.A. FIALA**
 CHECKED BY: **S.E. BURBANK**
 SHEET **28** OF **68**

