




WINGWALL NO. 3
TYPICAL SECTION B-B
SCALE 1/2" = 1'-0"

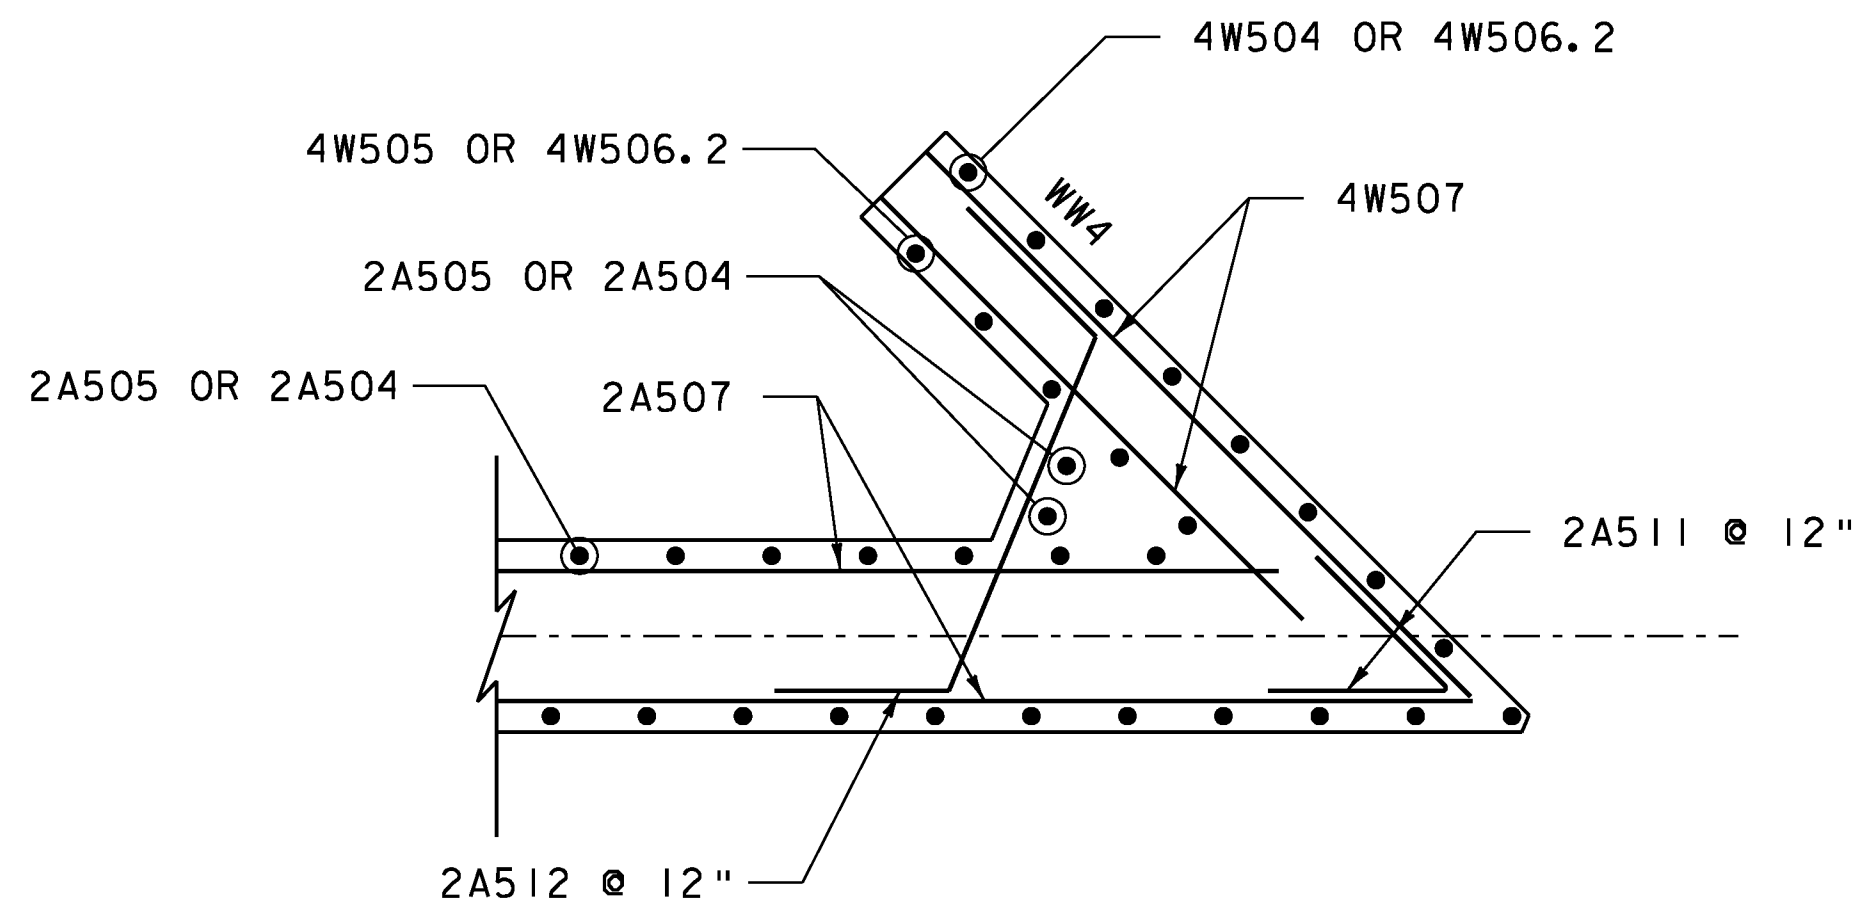

WINGWALL NO. 4 CORNER
DETAIL BELOW SEAT
SCALE 1/2" = 1'-0"

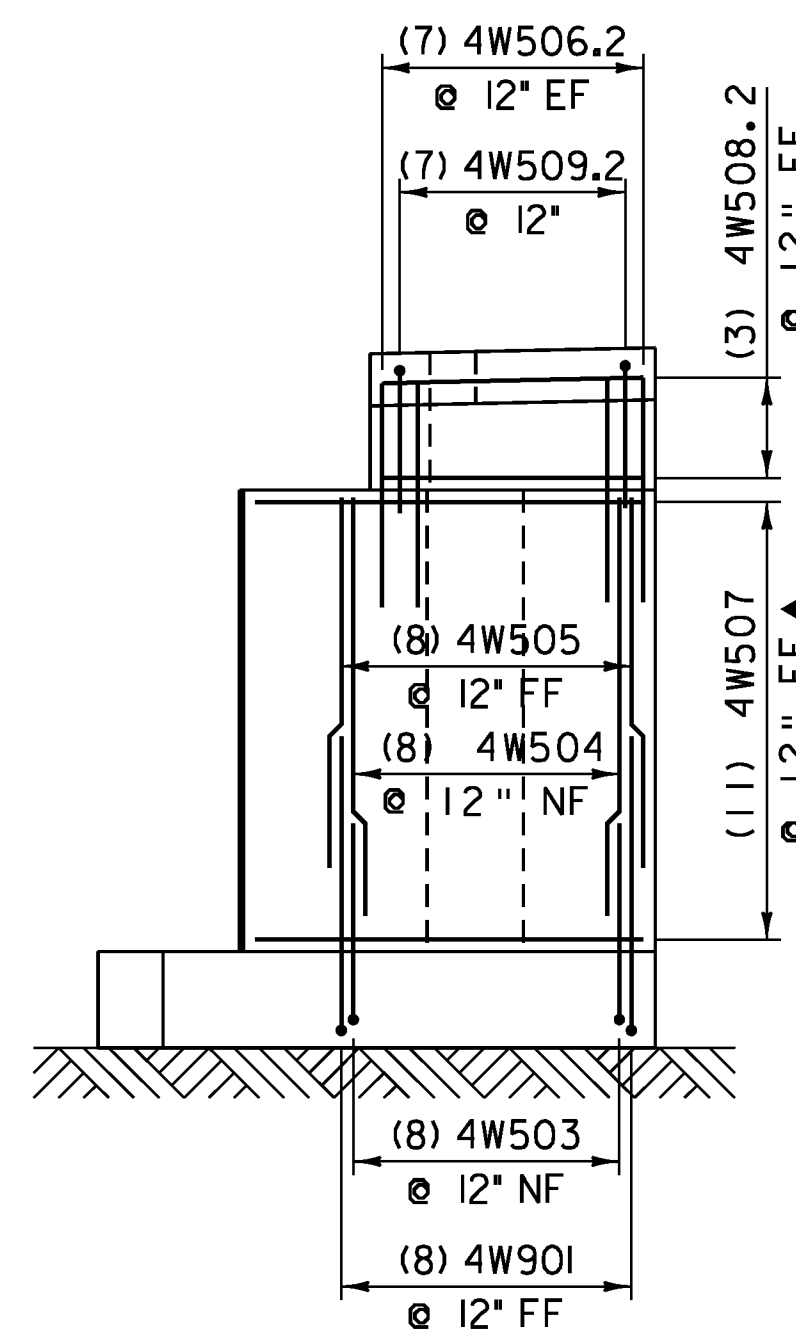

WW4 ELEVATION
SCALE 1/4" = 1'-0"

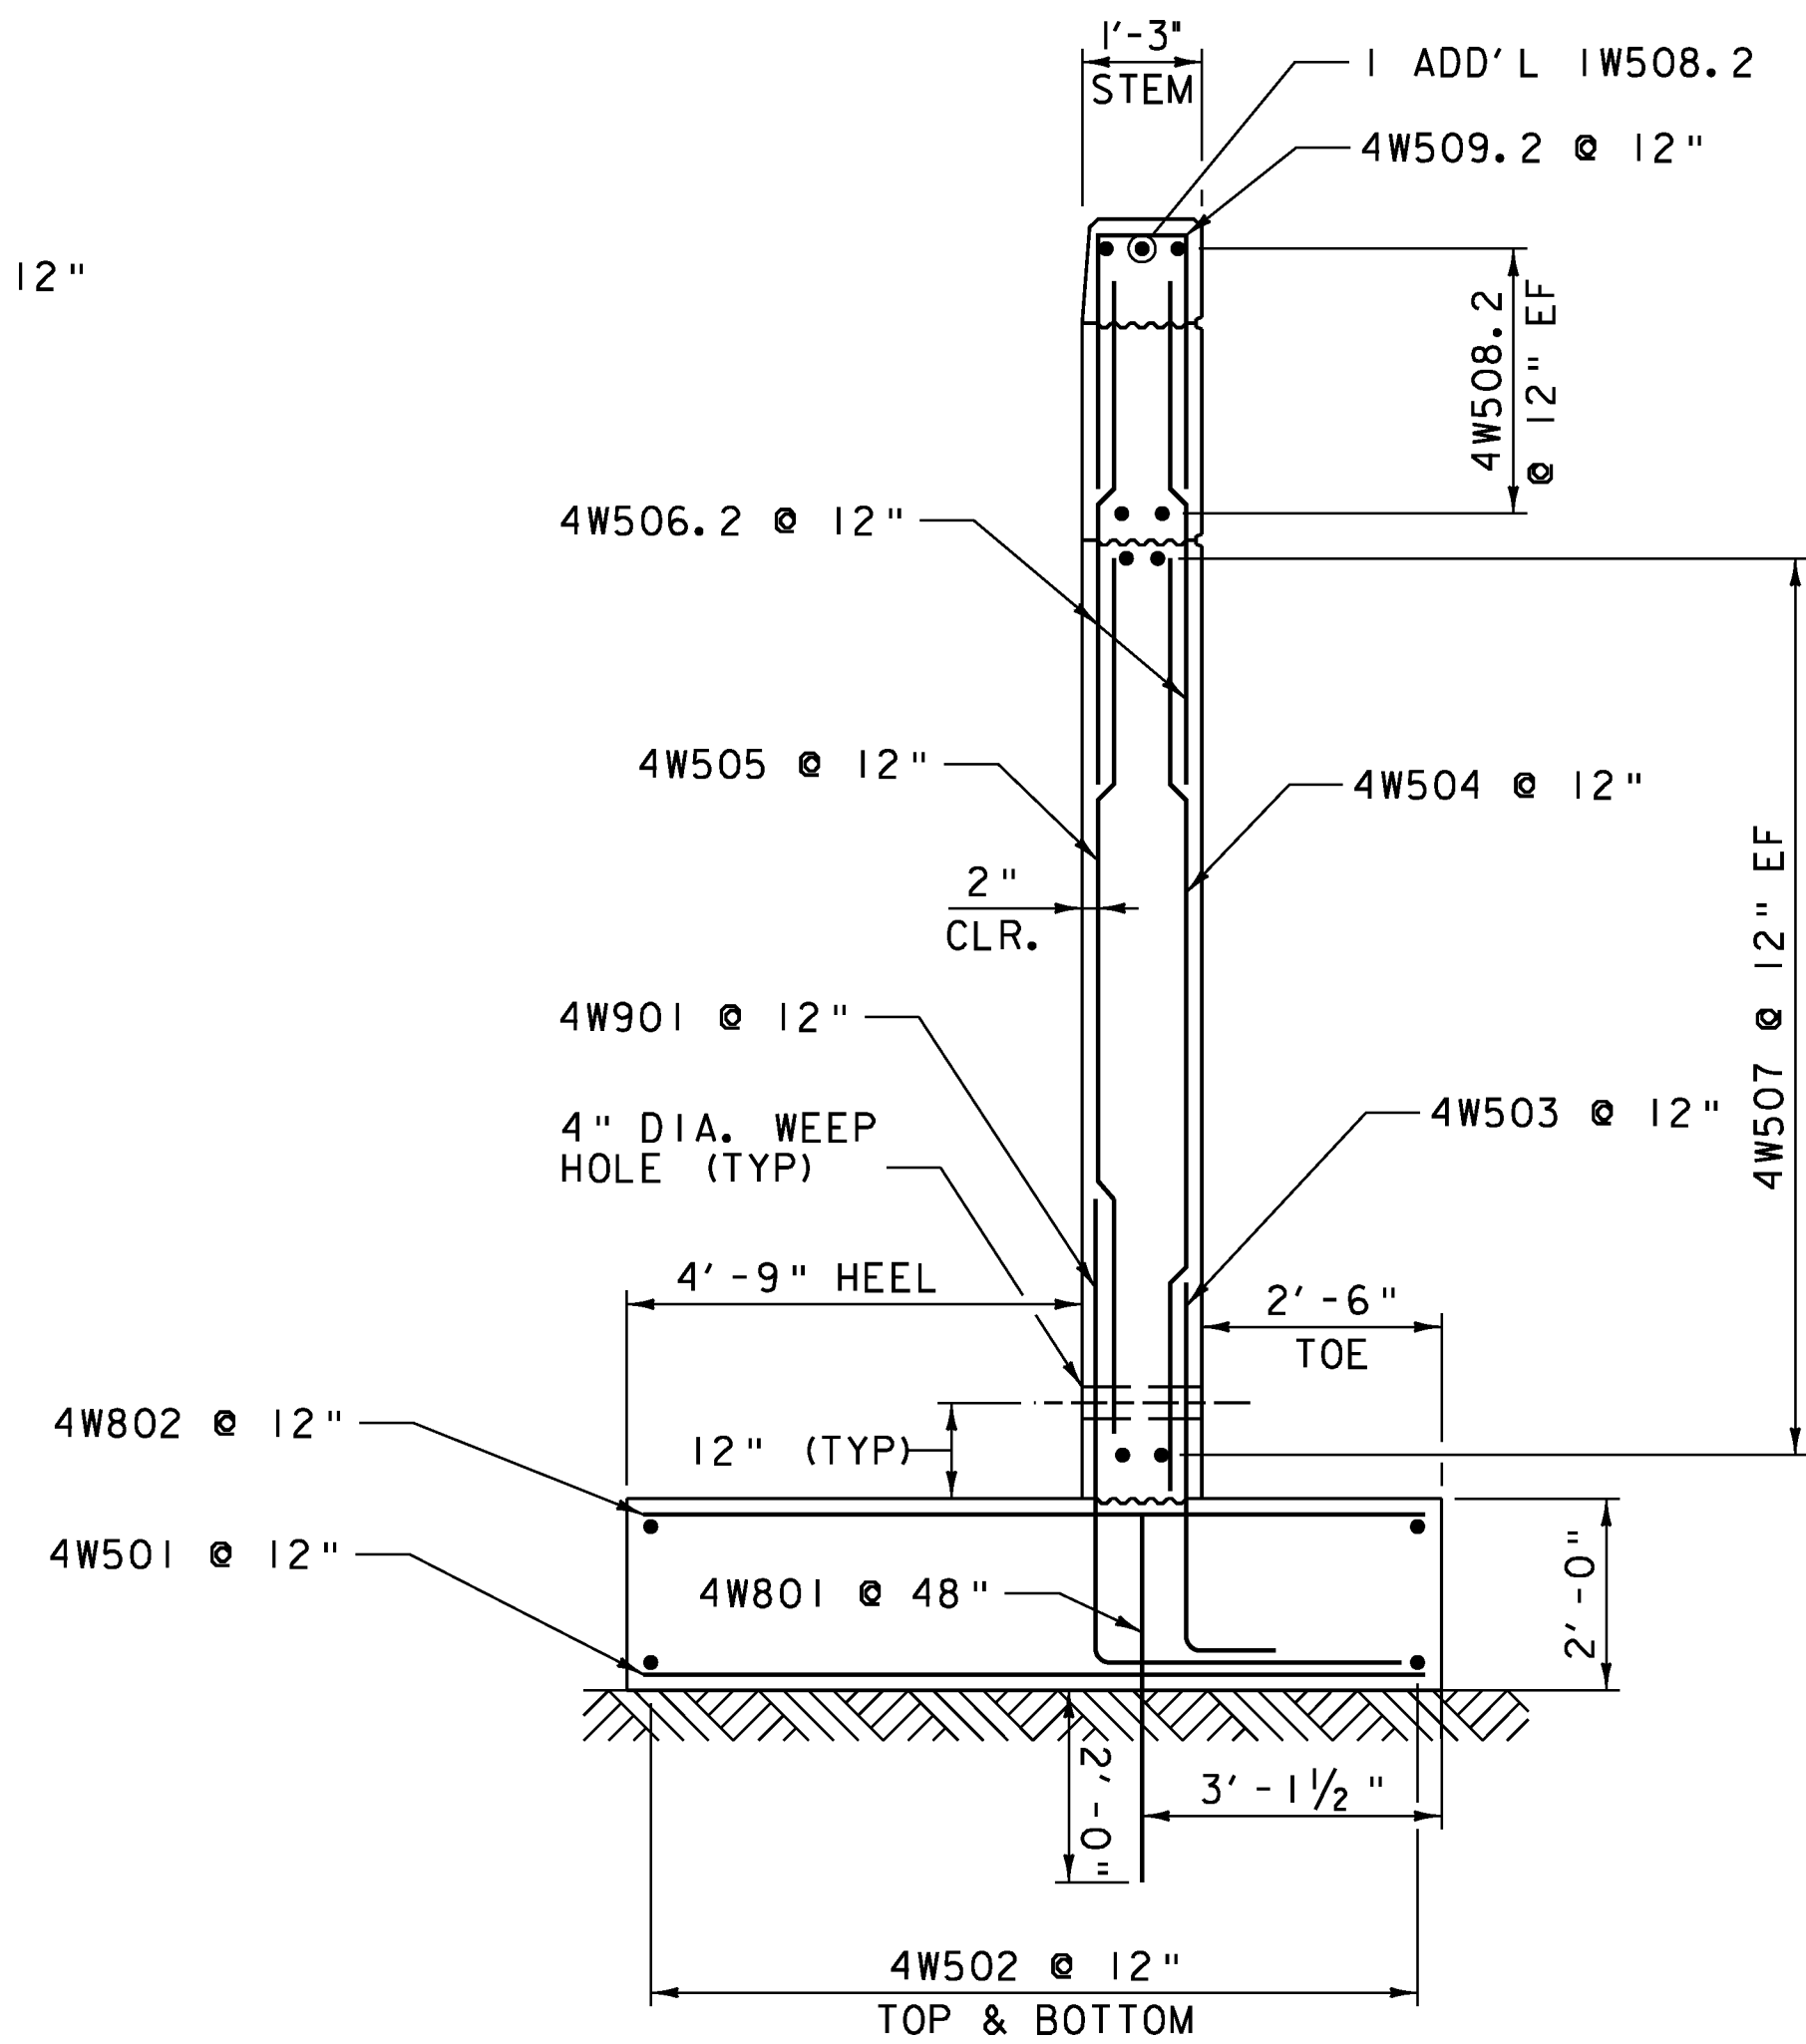

WINGWALL NO. 4 TYPICAL
SCALE 1/2" = 1'-0"

NOTE:
 NF = NEAR FACE
 FF = FAR FACE
 EF = EACH FACE
 ▲ = CUT TO FIT IN FIELD
 3" CLEAR, UNLESS OTHERWISE SPECIFIED ON THE PLANS.
 2'-2" BAR LAP UNLESS SPECIFIED ON THE PLANS.

PROJECT NAME: BRATTLEBORO
 PROJECT NUMBER: BRO 1442(35)

FILE NAME: z10j062sub2.dgn
 PROJECT LEADER: S.E. BURBANK
 DESIGNED BY: C.J. HAKY
 WINGWALL NO. 4 ELEVATION & DETAILS

PLOT DATE: 10/14/2013
 DRAWN BY: E.A. FIALA
 CHECKED BY: S.E. BURBANK
 SHEET 47 OF 68