


105+45
END APPROACH

F.G. = 545.89

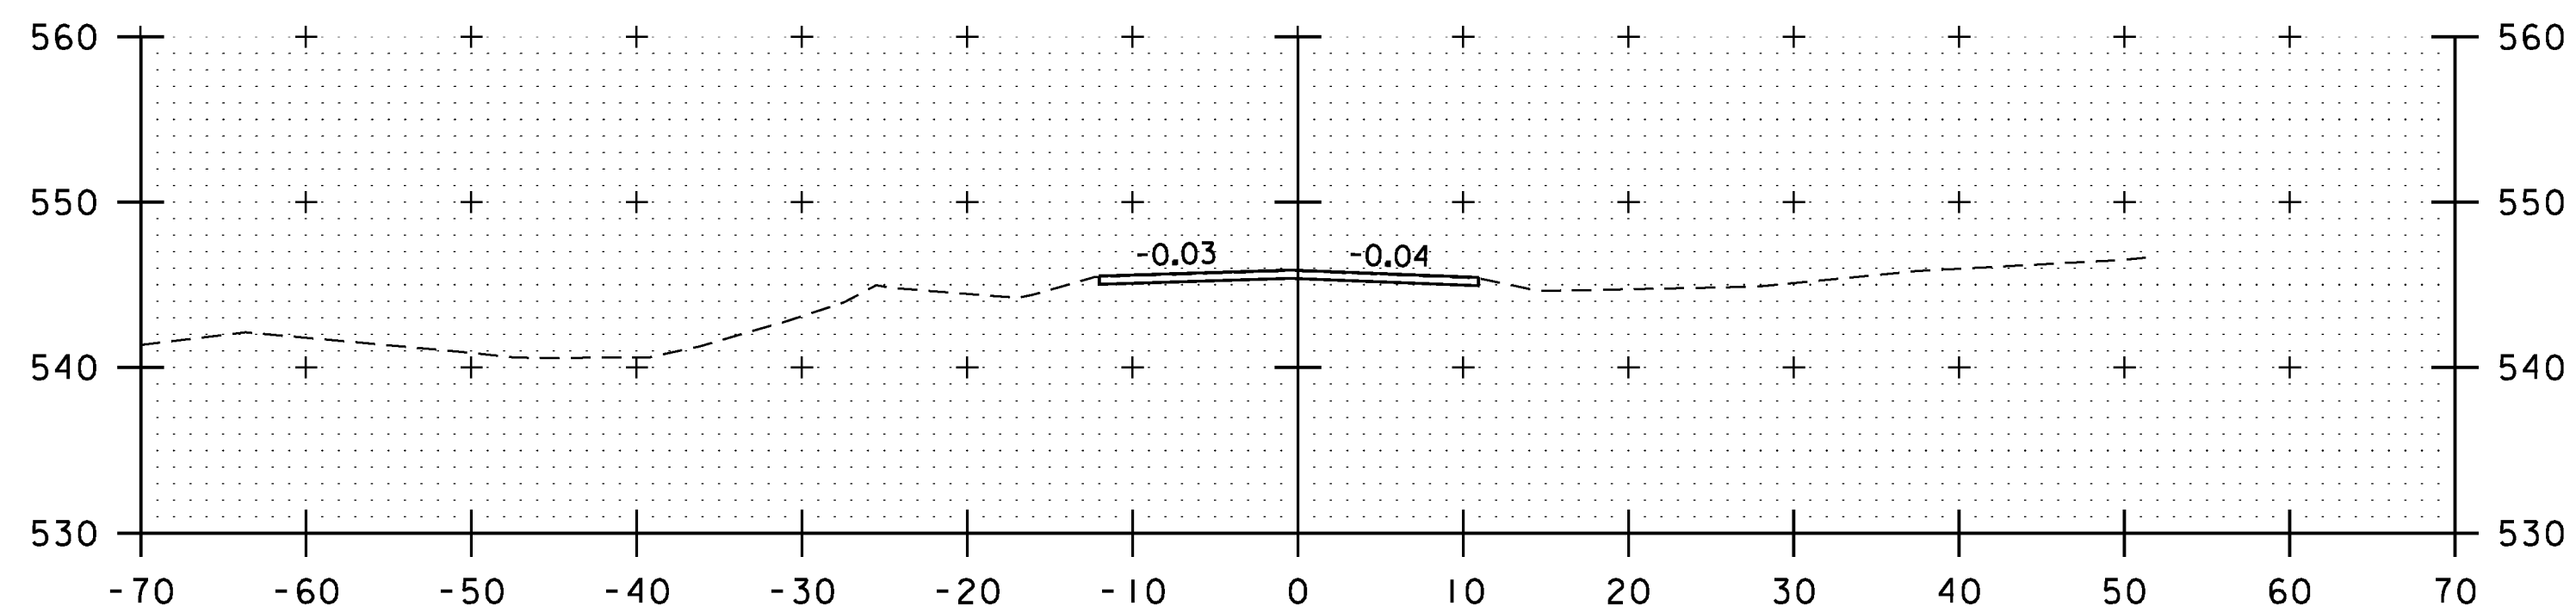

105+25

ROADWAY CROSS SECTIONS

SCALE 1" = 10'-0"

STA. 105+25 TO STA. 105+45

PROJECT NAME: BRATTLEBORO
PROJECT NUMBER: BRO 1442(35)

FILE NAME: z10J062xsl.dgn
PROJECT LEADER: S.E. BURBANK
DESIGNED BY: E.A. FIALA
ROADWAY CROSS SECTIONS (4 OF 4)

PLOT DATE: 10/14/2013
DRAWN BY: E.A. FIALA
CHECKED BY: S.E. BURBANK
SHEET 56 OF 68

