


BOTTOM OF PILE CAP  
 EL = 1054.03

ESTIMATED PILE TIP

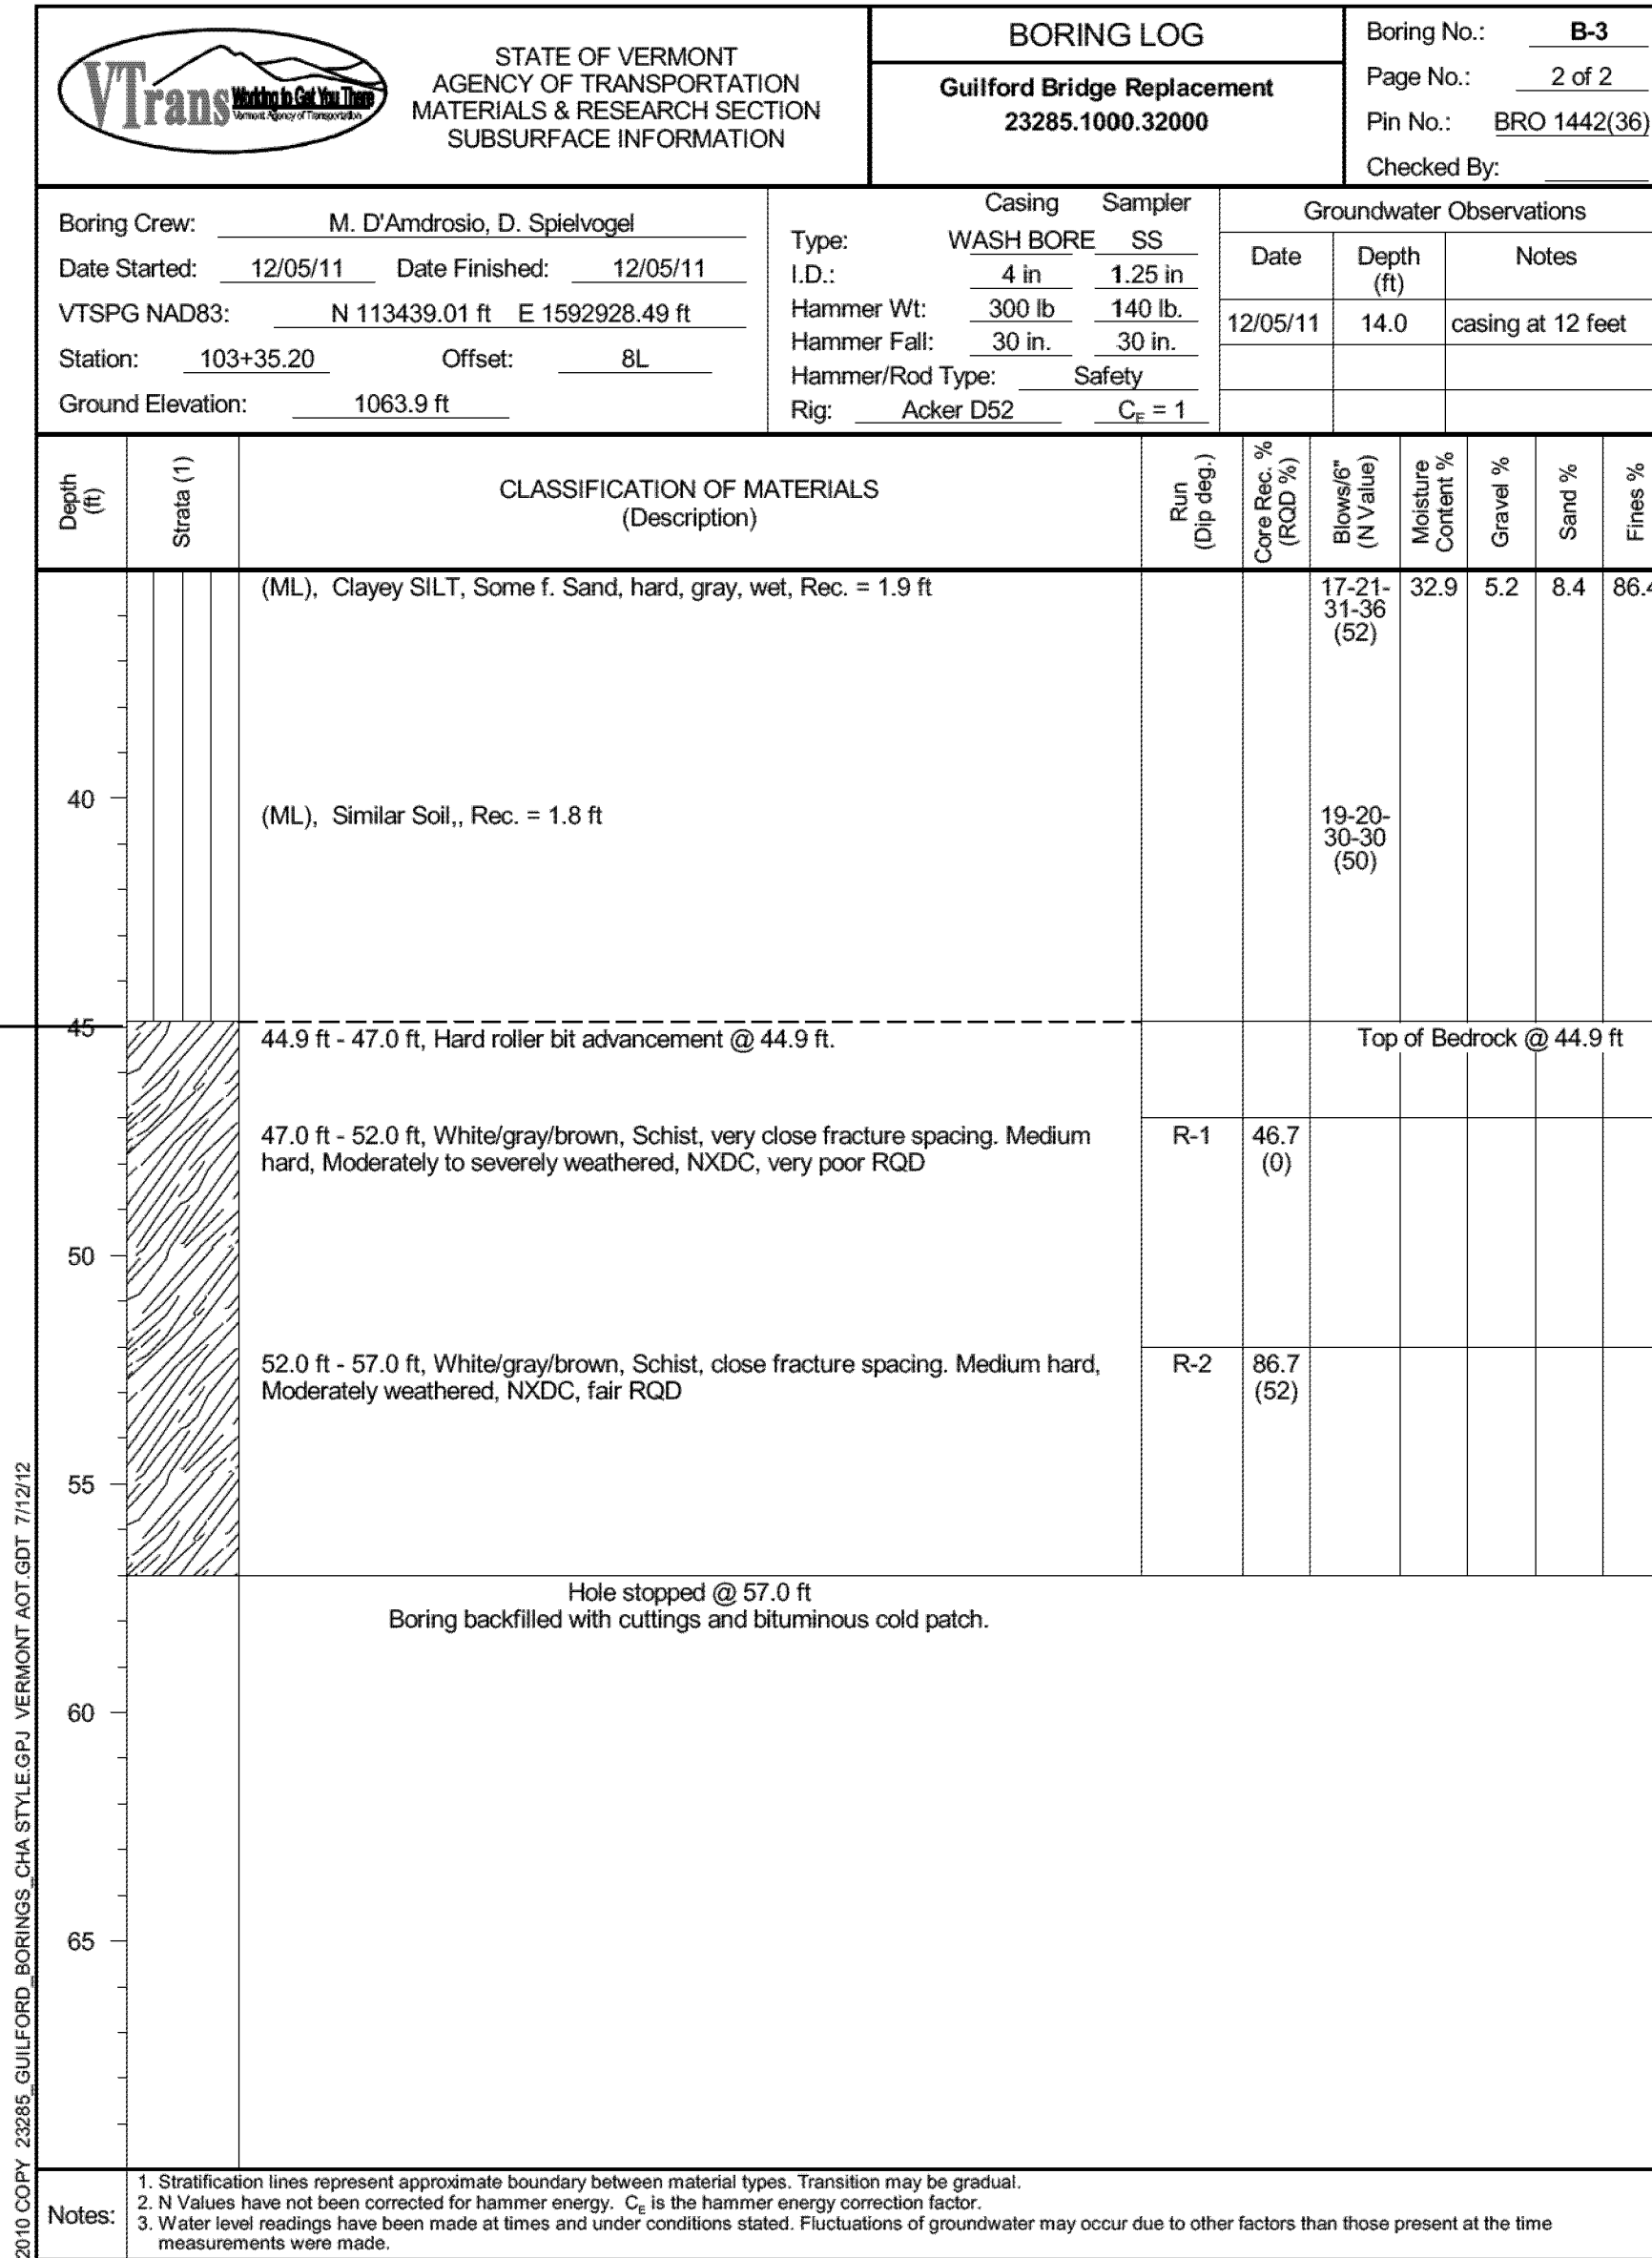

PROJECT NAME: <b>GUILFORD</b>	
PROJECT NUMBER: <b>BRO 1442(36)</b>	
FILE NAME: <b>z10j064borlogs.dgn</b>	PLOT DATE: <b>10/2/2013</b>
PROJECT LEADER: <b>S.E. BURBANK</b>	DRAWN BY: <b>E.A. FIALA</b>
DESIGNED BY: <b>VTRANS</b>	CHECKED BY: <b>S.E. BURBANK</b>
BORING LOGS (2 OF 2)	SHEET <b>18</b> OF <b>42</b>

