




101+25
BEGIN PROJECT

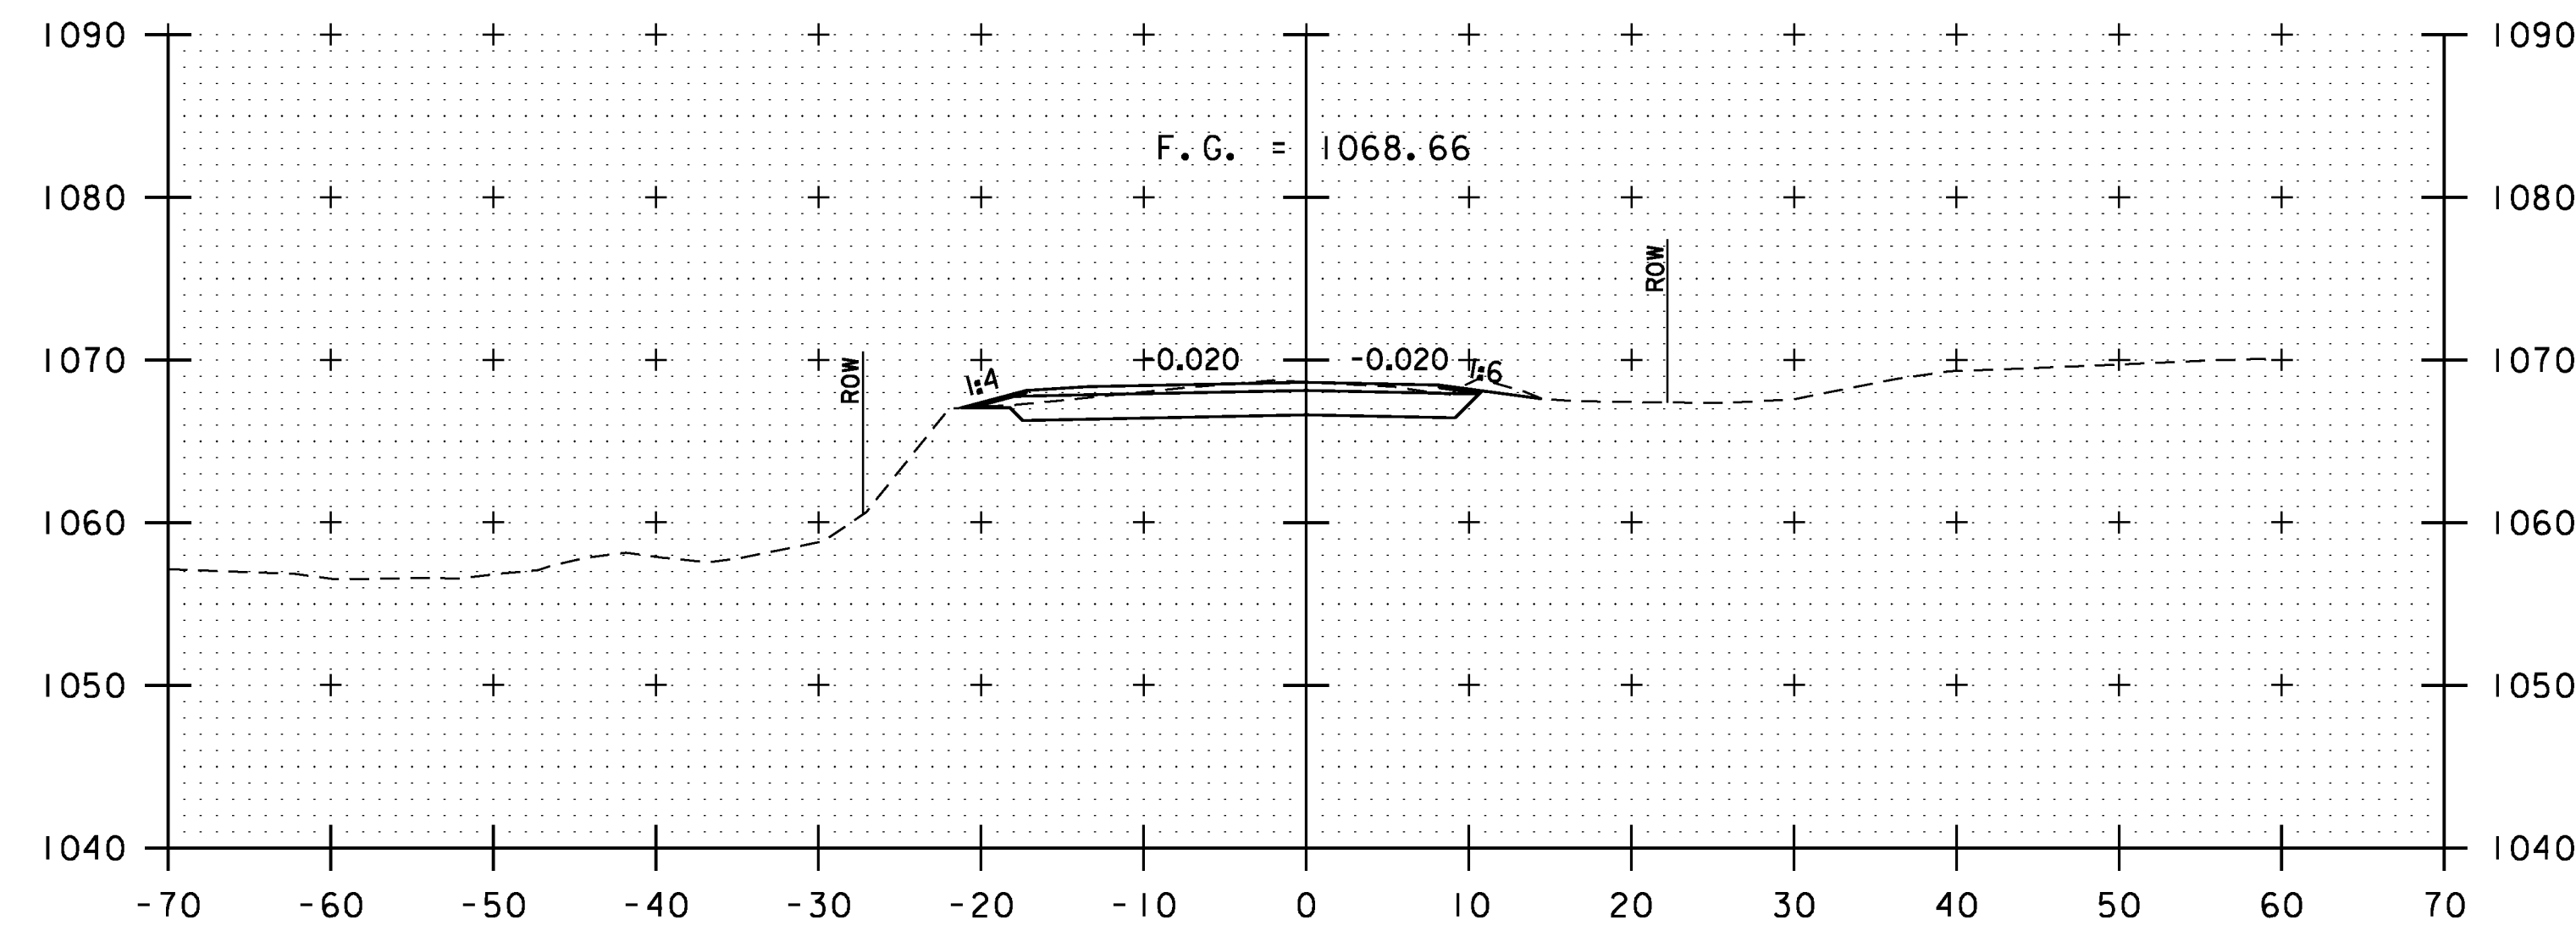

101+75

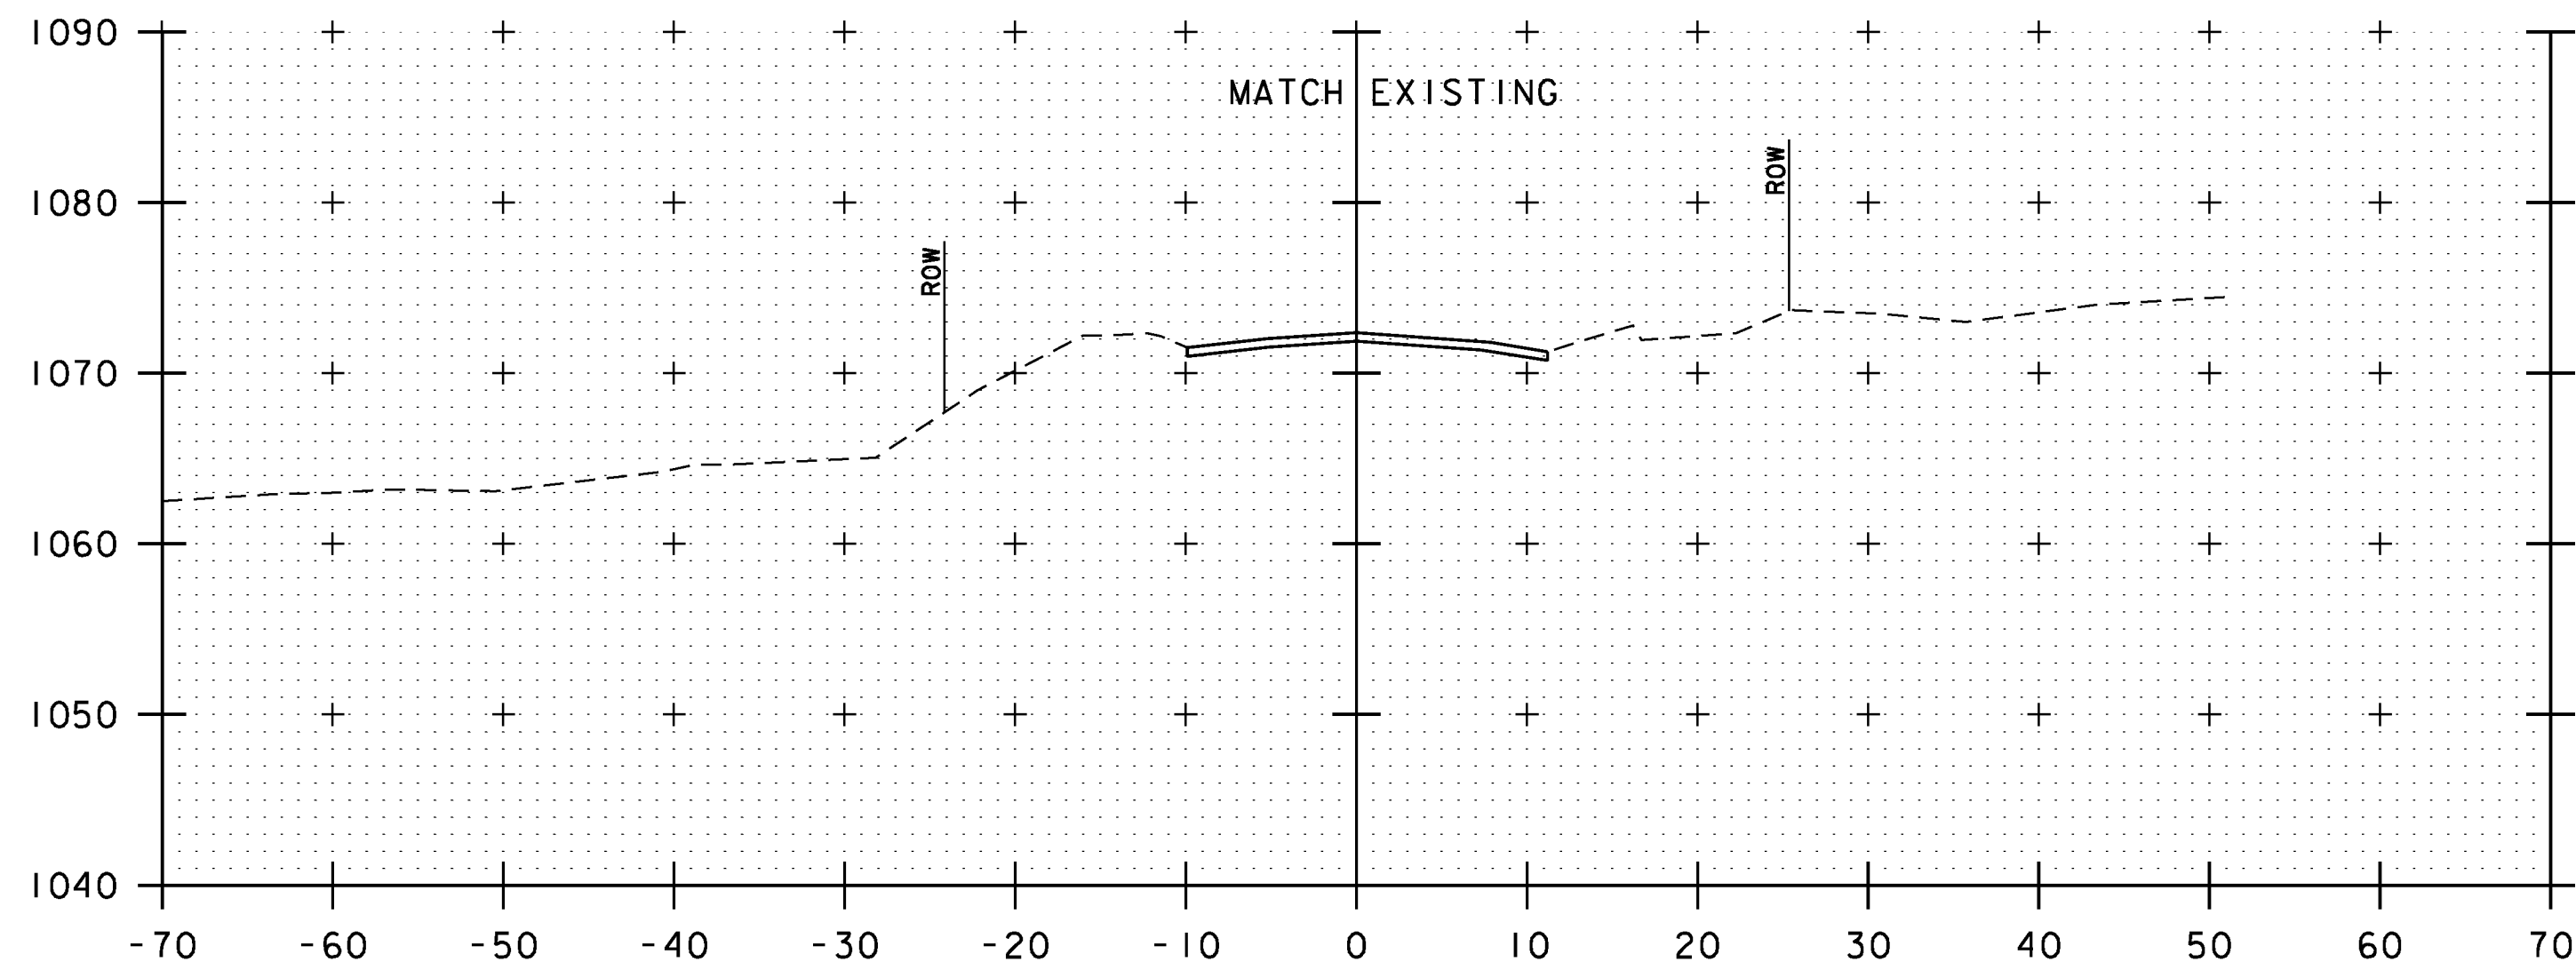

101+00
BEGIN APPROACH

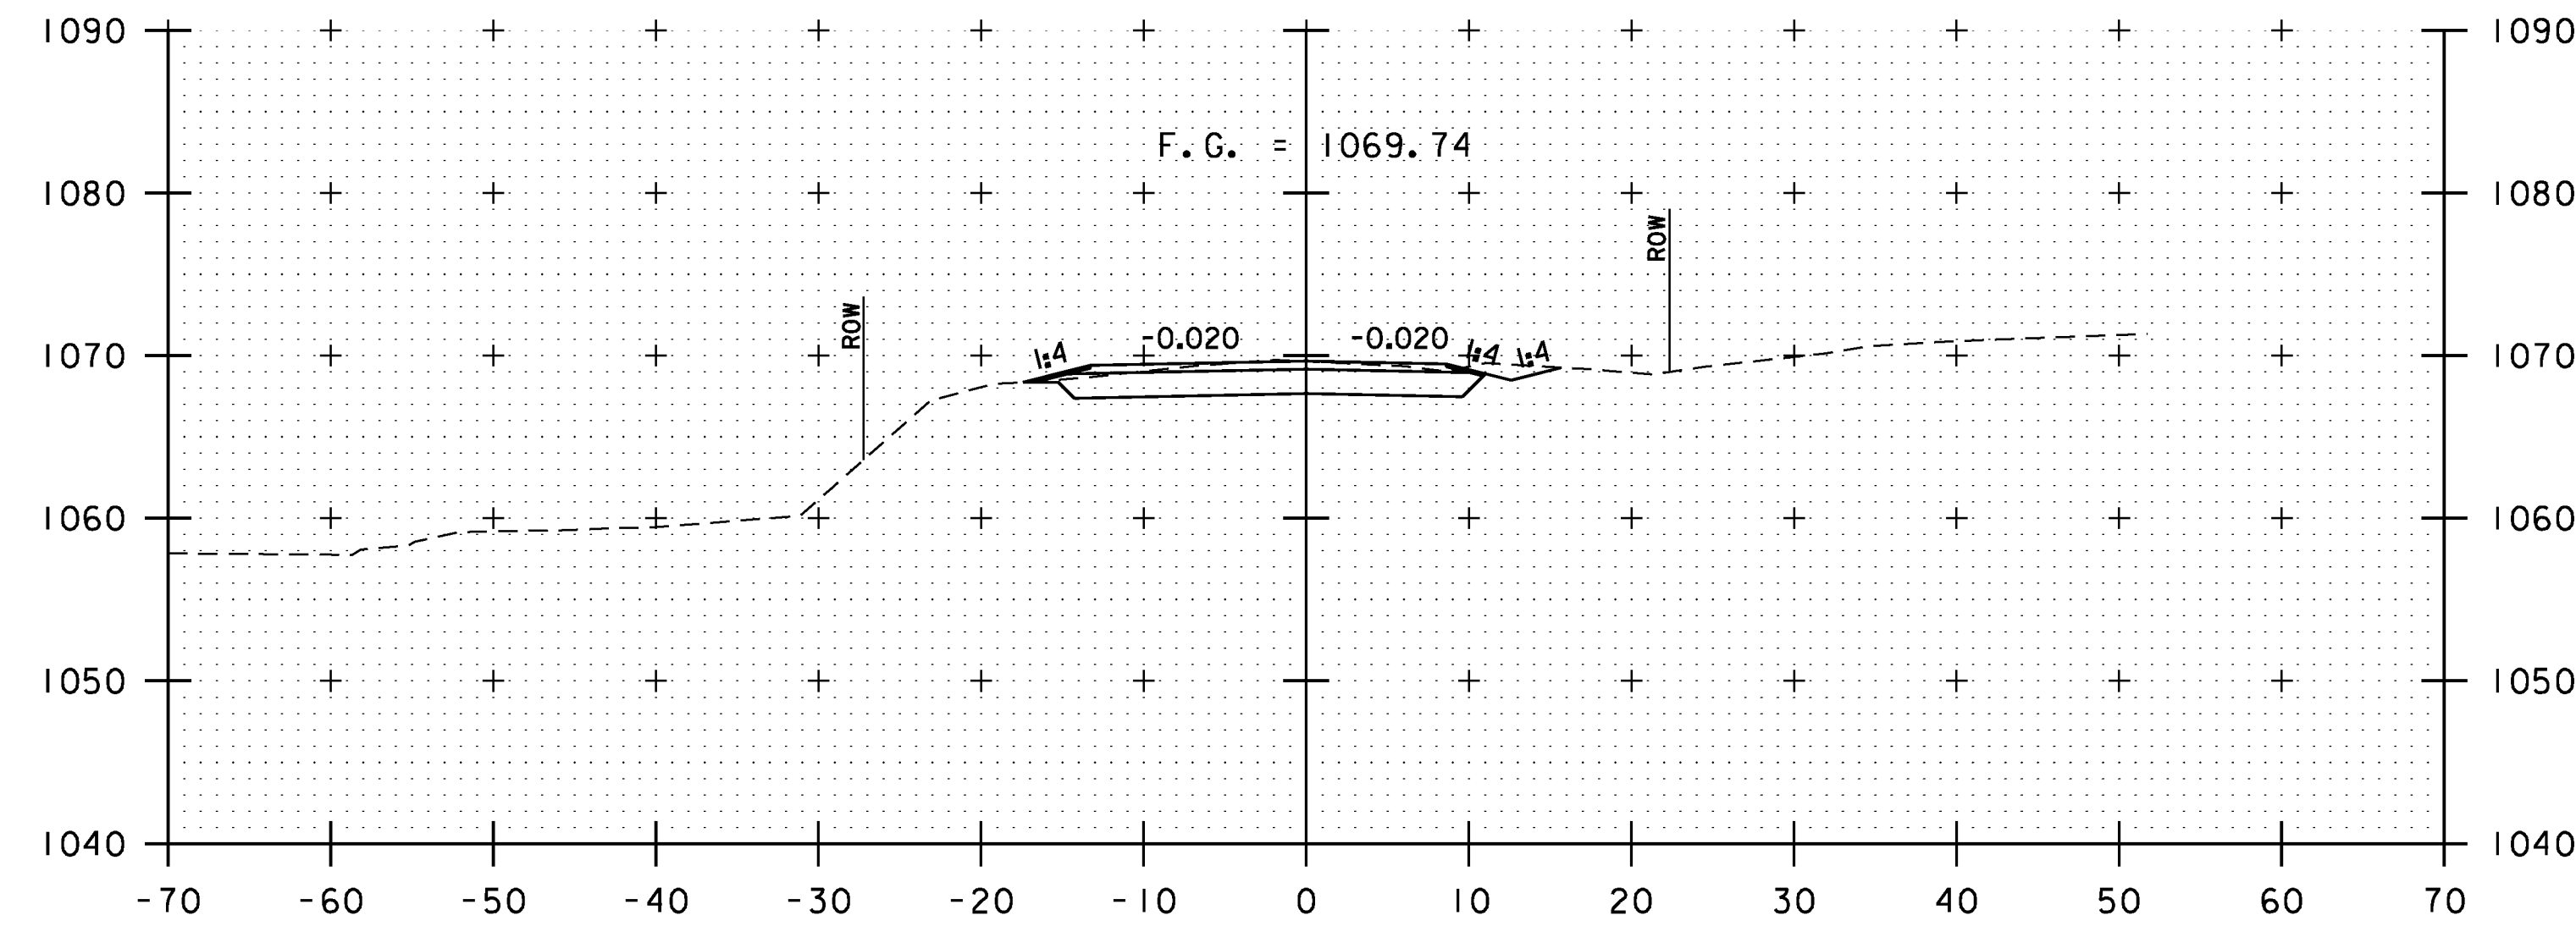

101+50

ROADWAY CROSS SECTIONS
SCALE 1"=10'-0"
STA. 101+00 TO STA. 101+75



PROJECT NAME: GUILFORD	
PROJECT NUMBER: BRO 1442(36)	
FILE NAME: z10j064xsl.dgn	PLOT DATE: 10/2/2013
PROJECT LEADER: S.E. BURBANK	DRAWN BY: E.A. FIALA
DESIGNED BY: E.A. FIALA	CHECKED BY: S.E. BURBANK
ROADWAY CROSS SECTIONS (1 OF 3)	SHEET 30 OF 42