




103+50

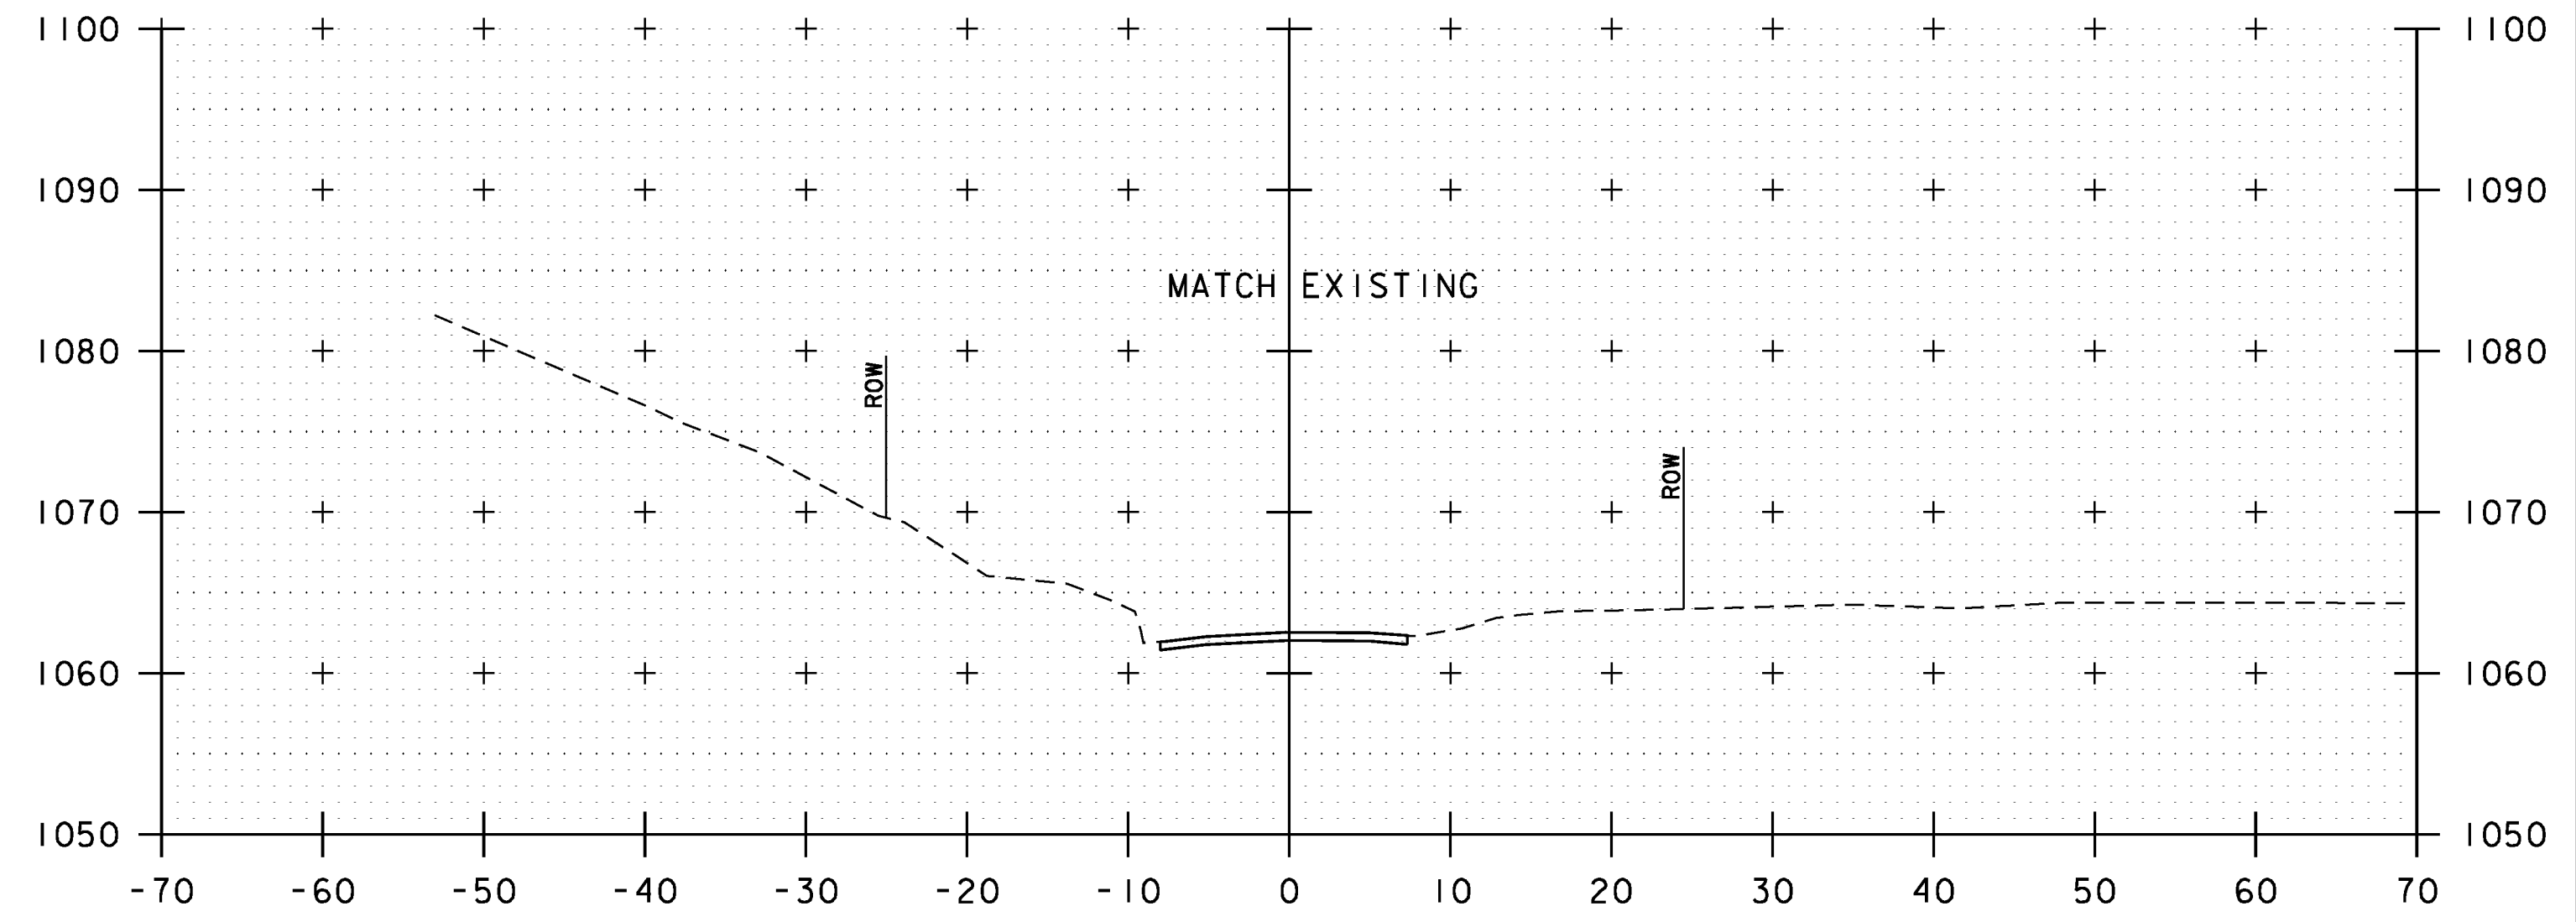

103+90  
END APPROACH  
STA 103+90.00

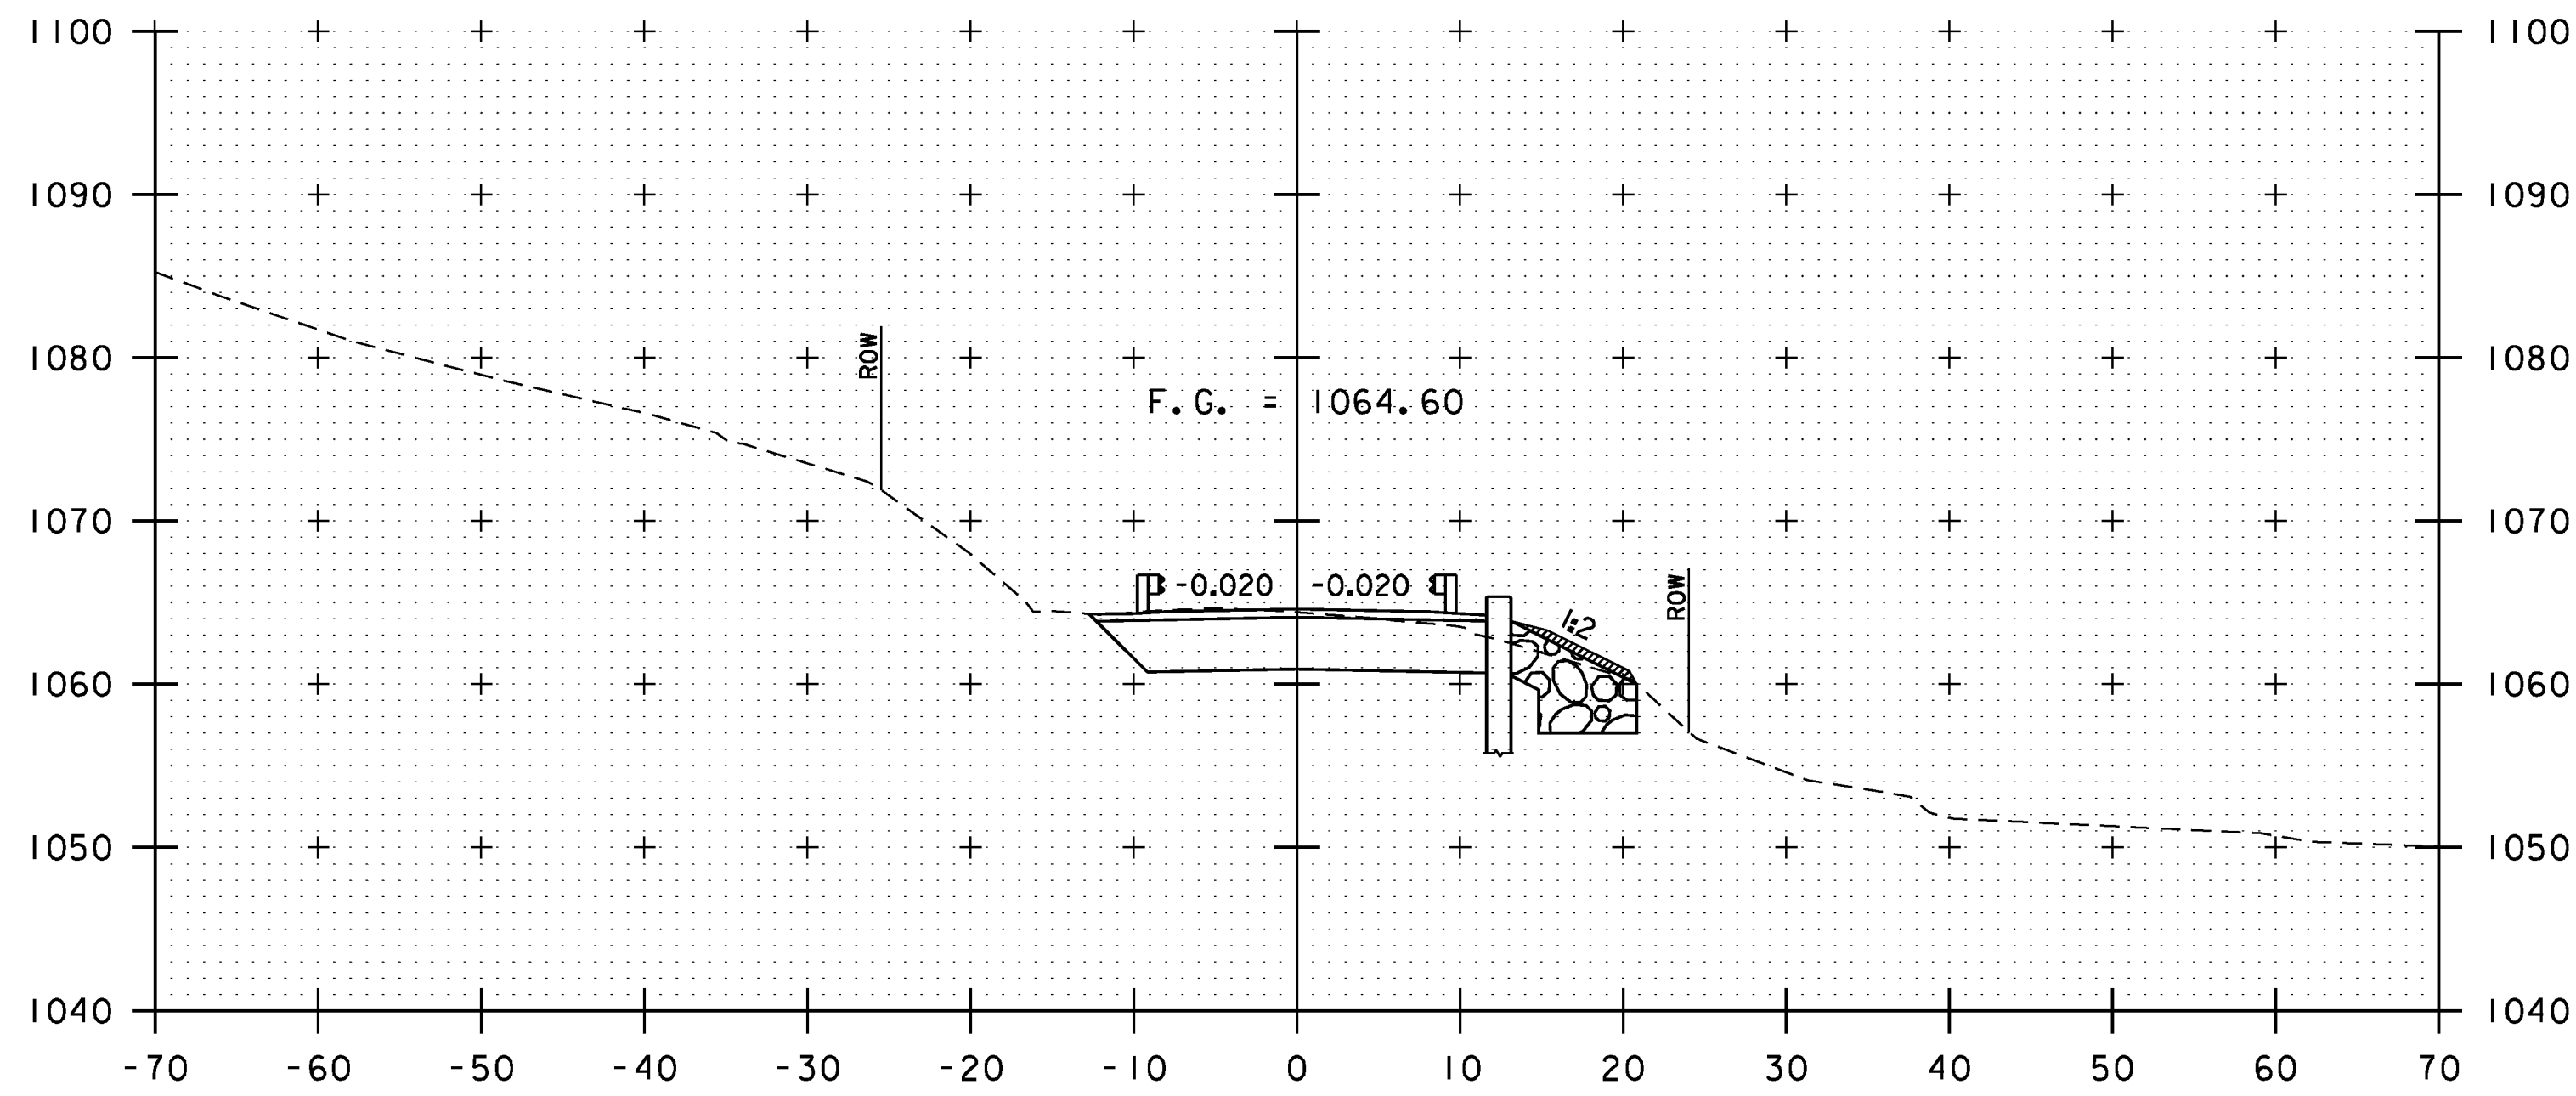

103+25  
END BRIDGE  
STA 103+15.19

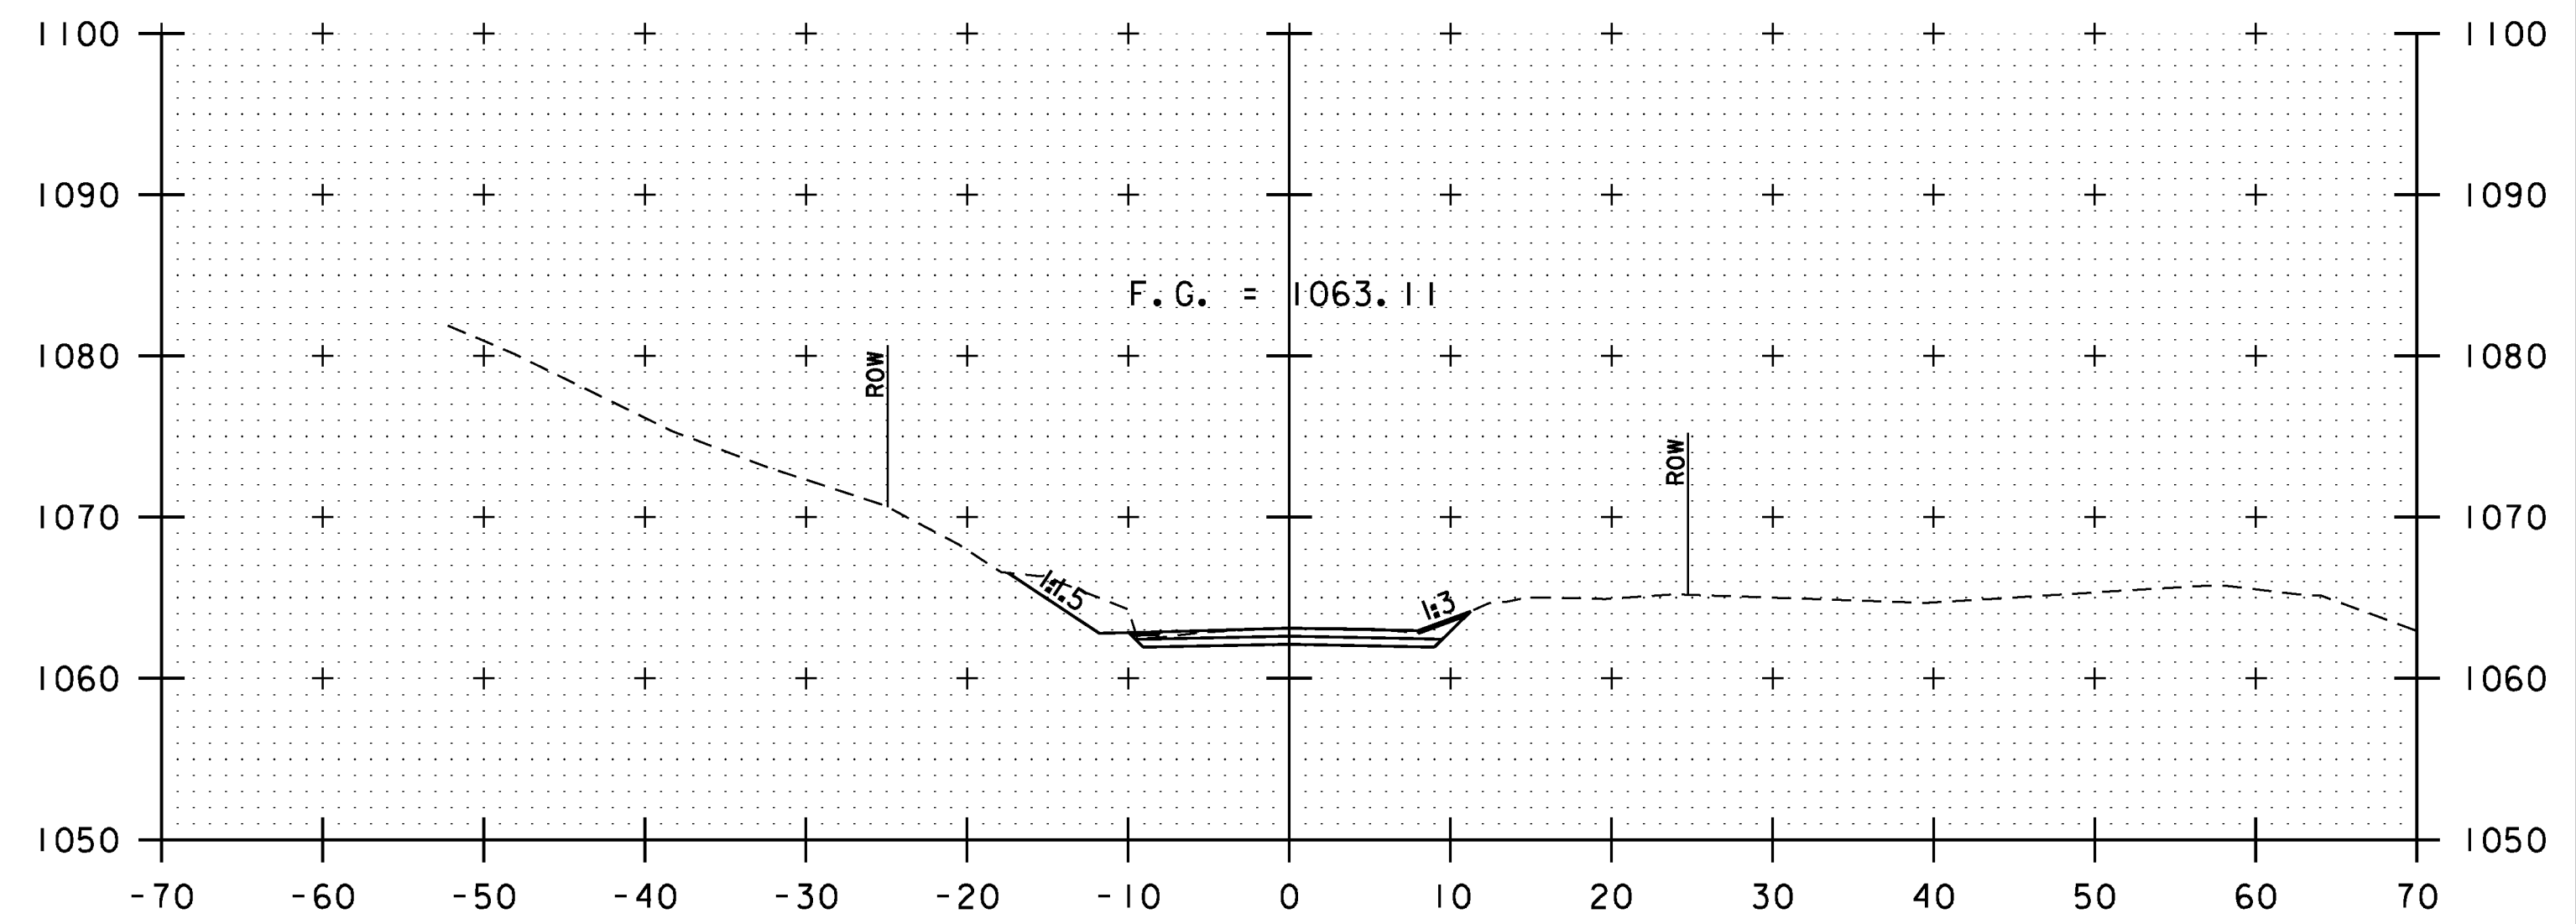

103+75  
END PROJECT  
STA 103+65.19

ROADWAY CROSS SECTIONS  
SCALE 1"=10'-0"  
STA. 103+25 TO STA. 103+90

PROJECT NAME: GUILFORD	
PROJECT NUMBER: BRO 1442(36)	
FILE NAME: z10j064xsl.dgn	PLOT DATE: 10/8/2013
PROJECT LEADER: S.E. BURBANK	DRAWN BY: E.A. FIALA
DESIGNED BY: E.A. FIALA	CHECKED BY: S.E. BURBANK
ROADWAY CROSS SECTIONS (3 OF 3)	SHEET 32 OF 42

