




10+25

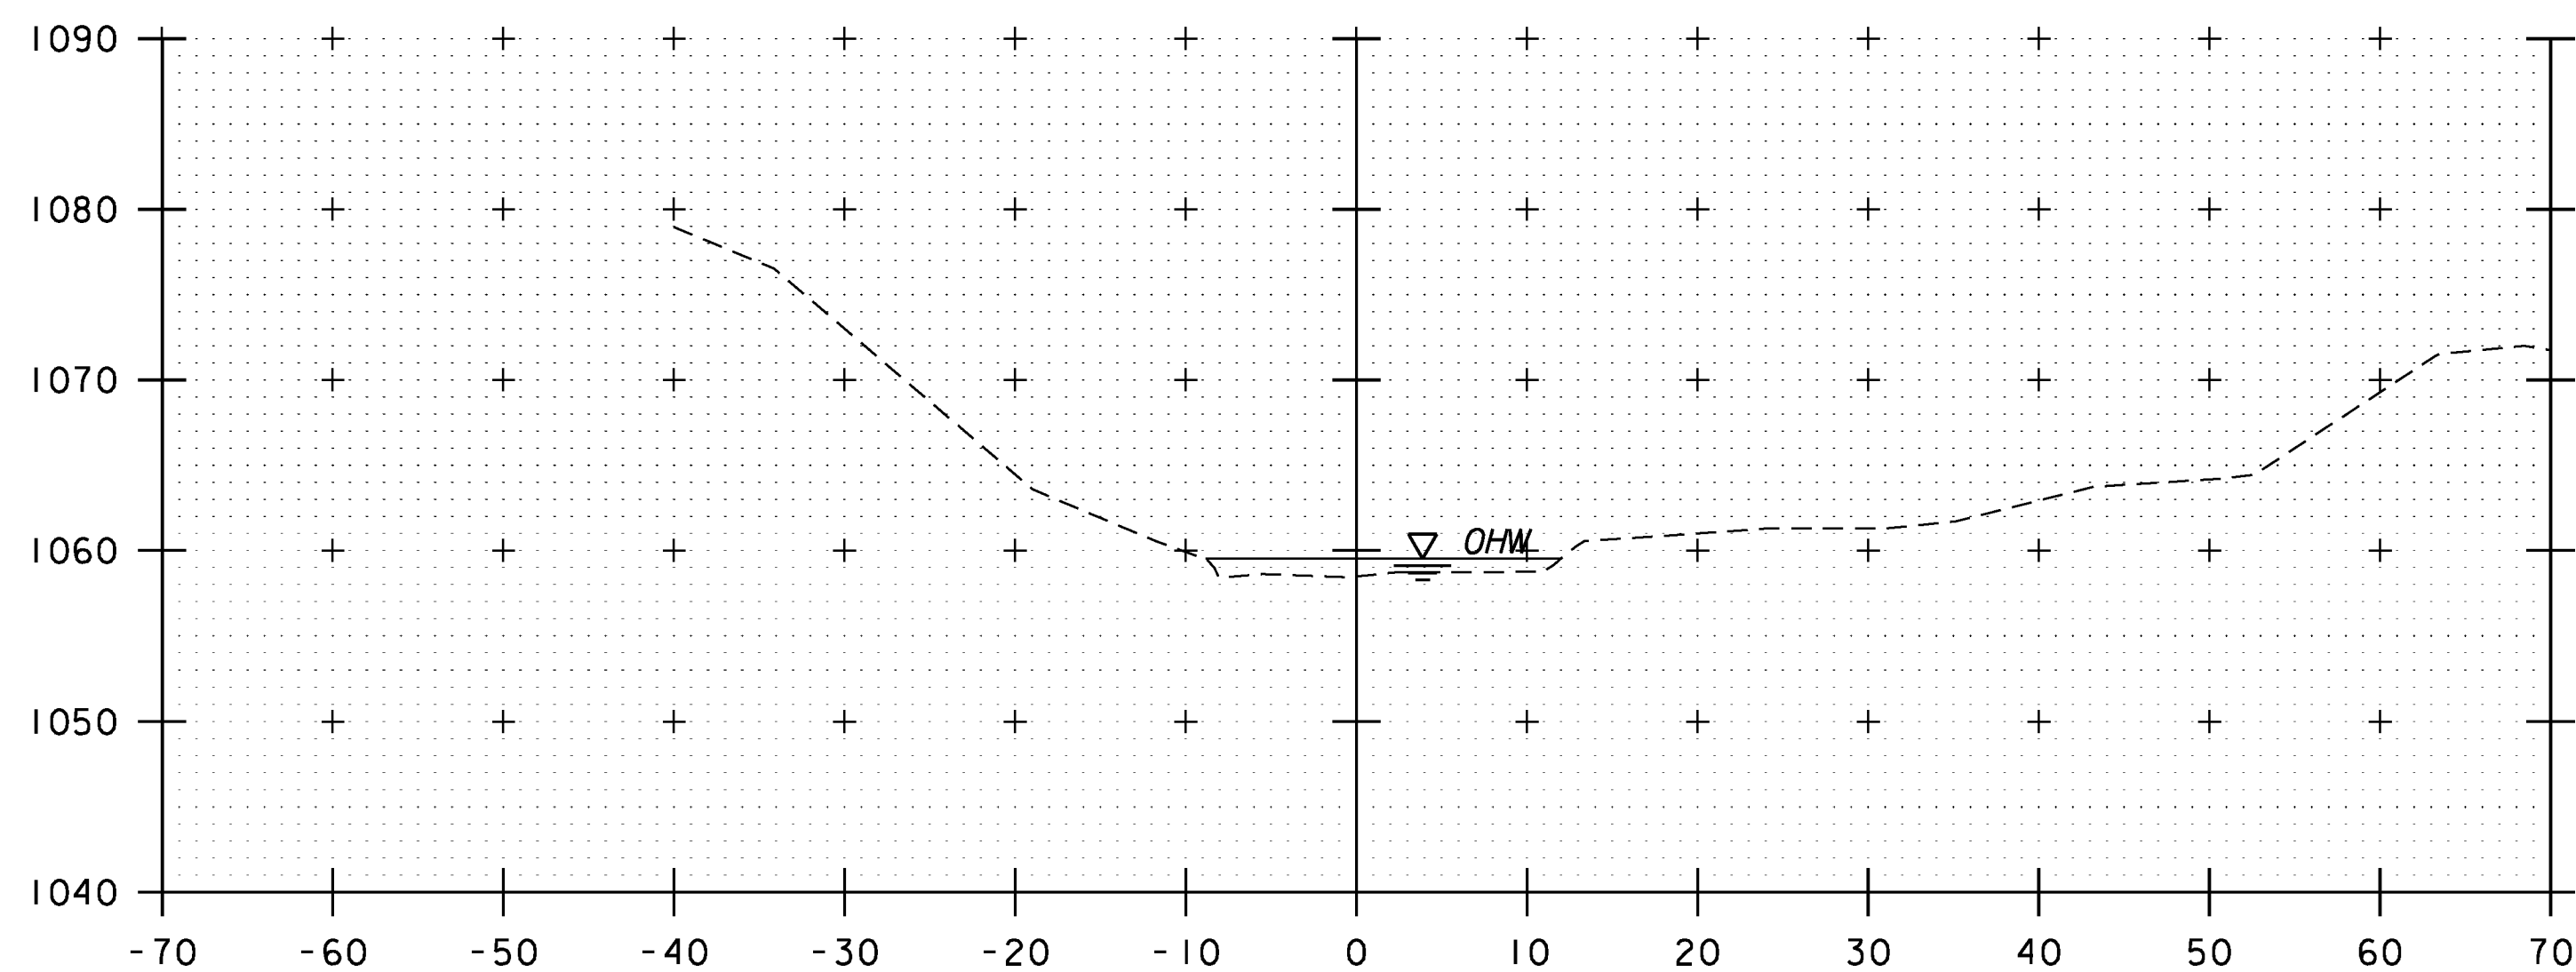

10+00

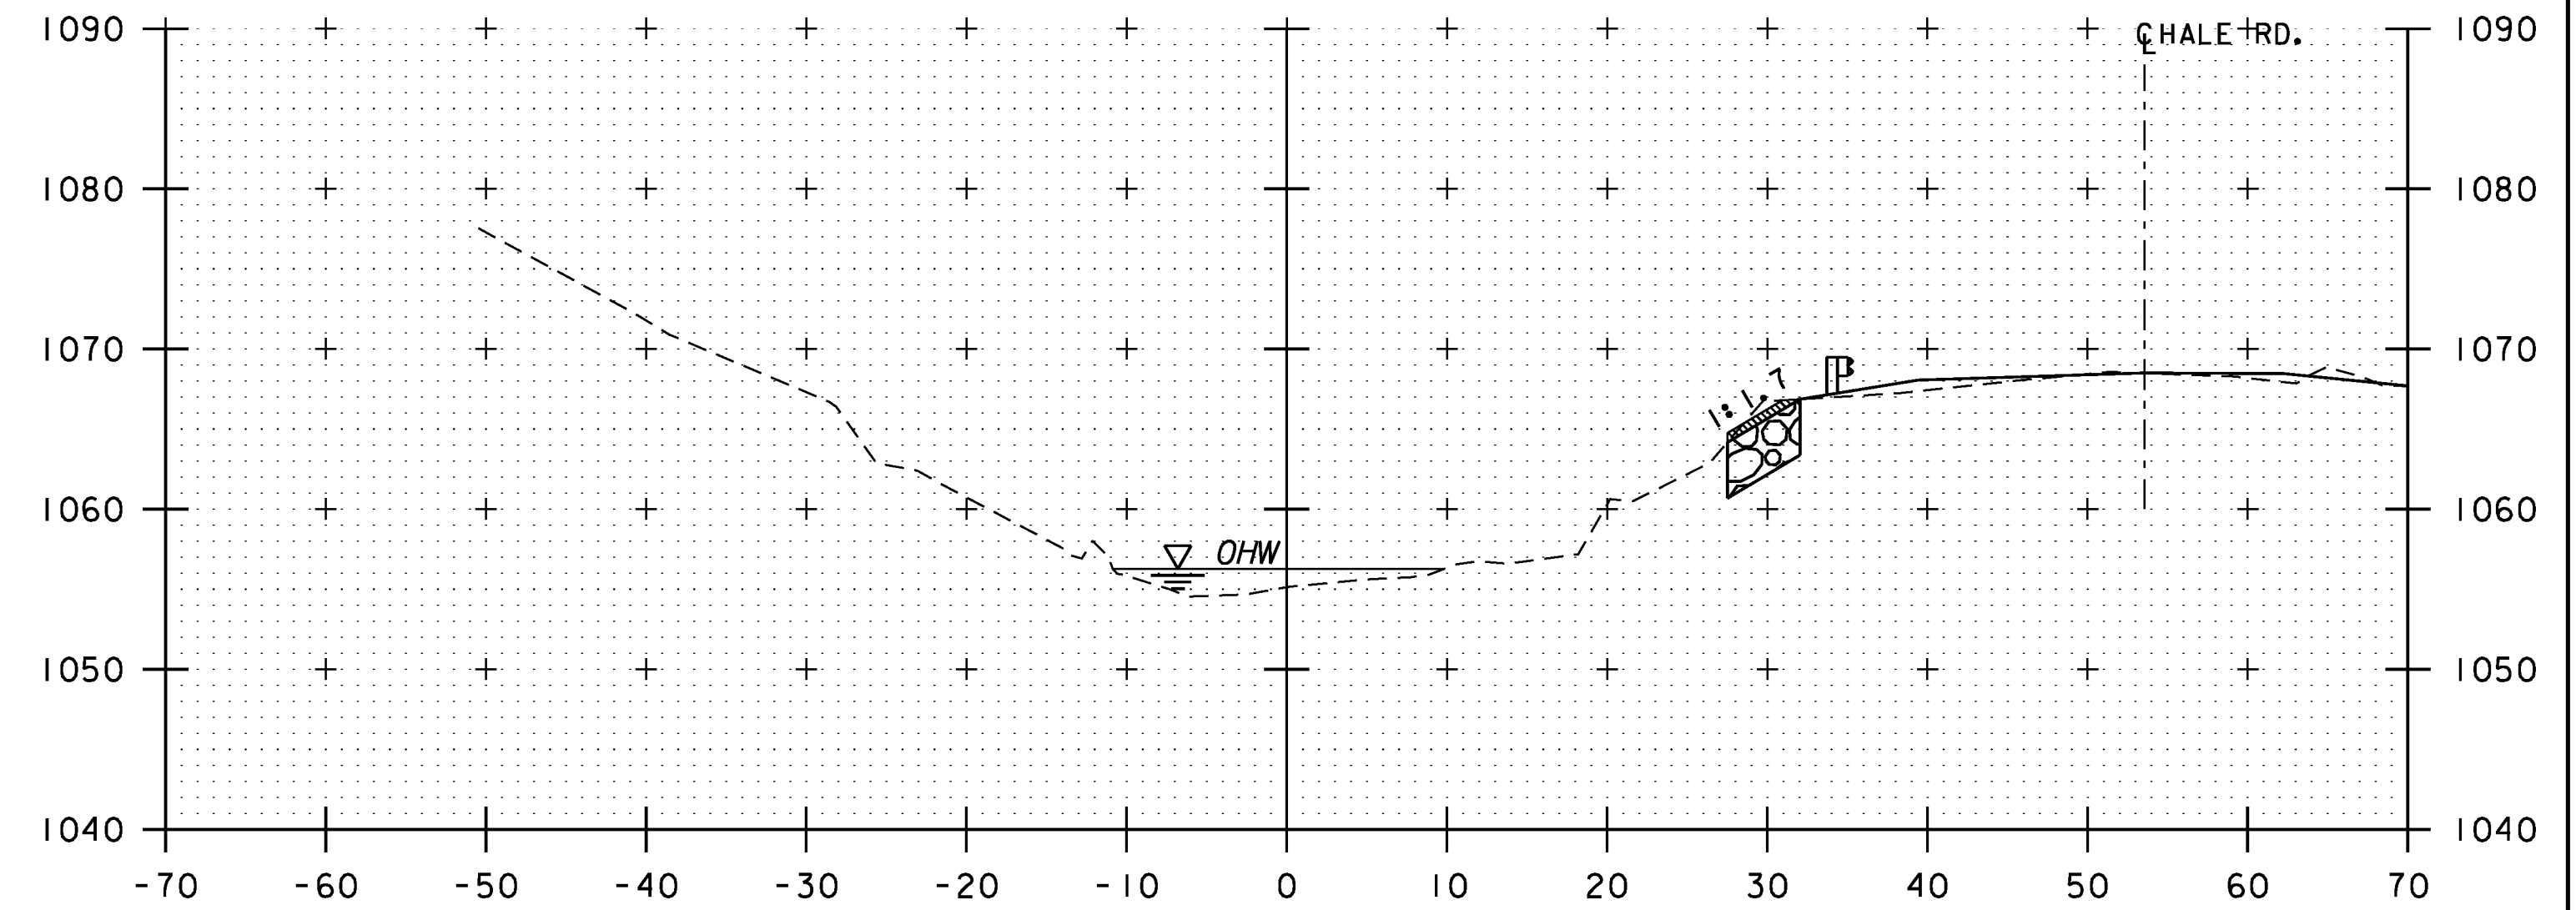

10+75

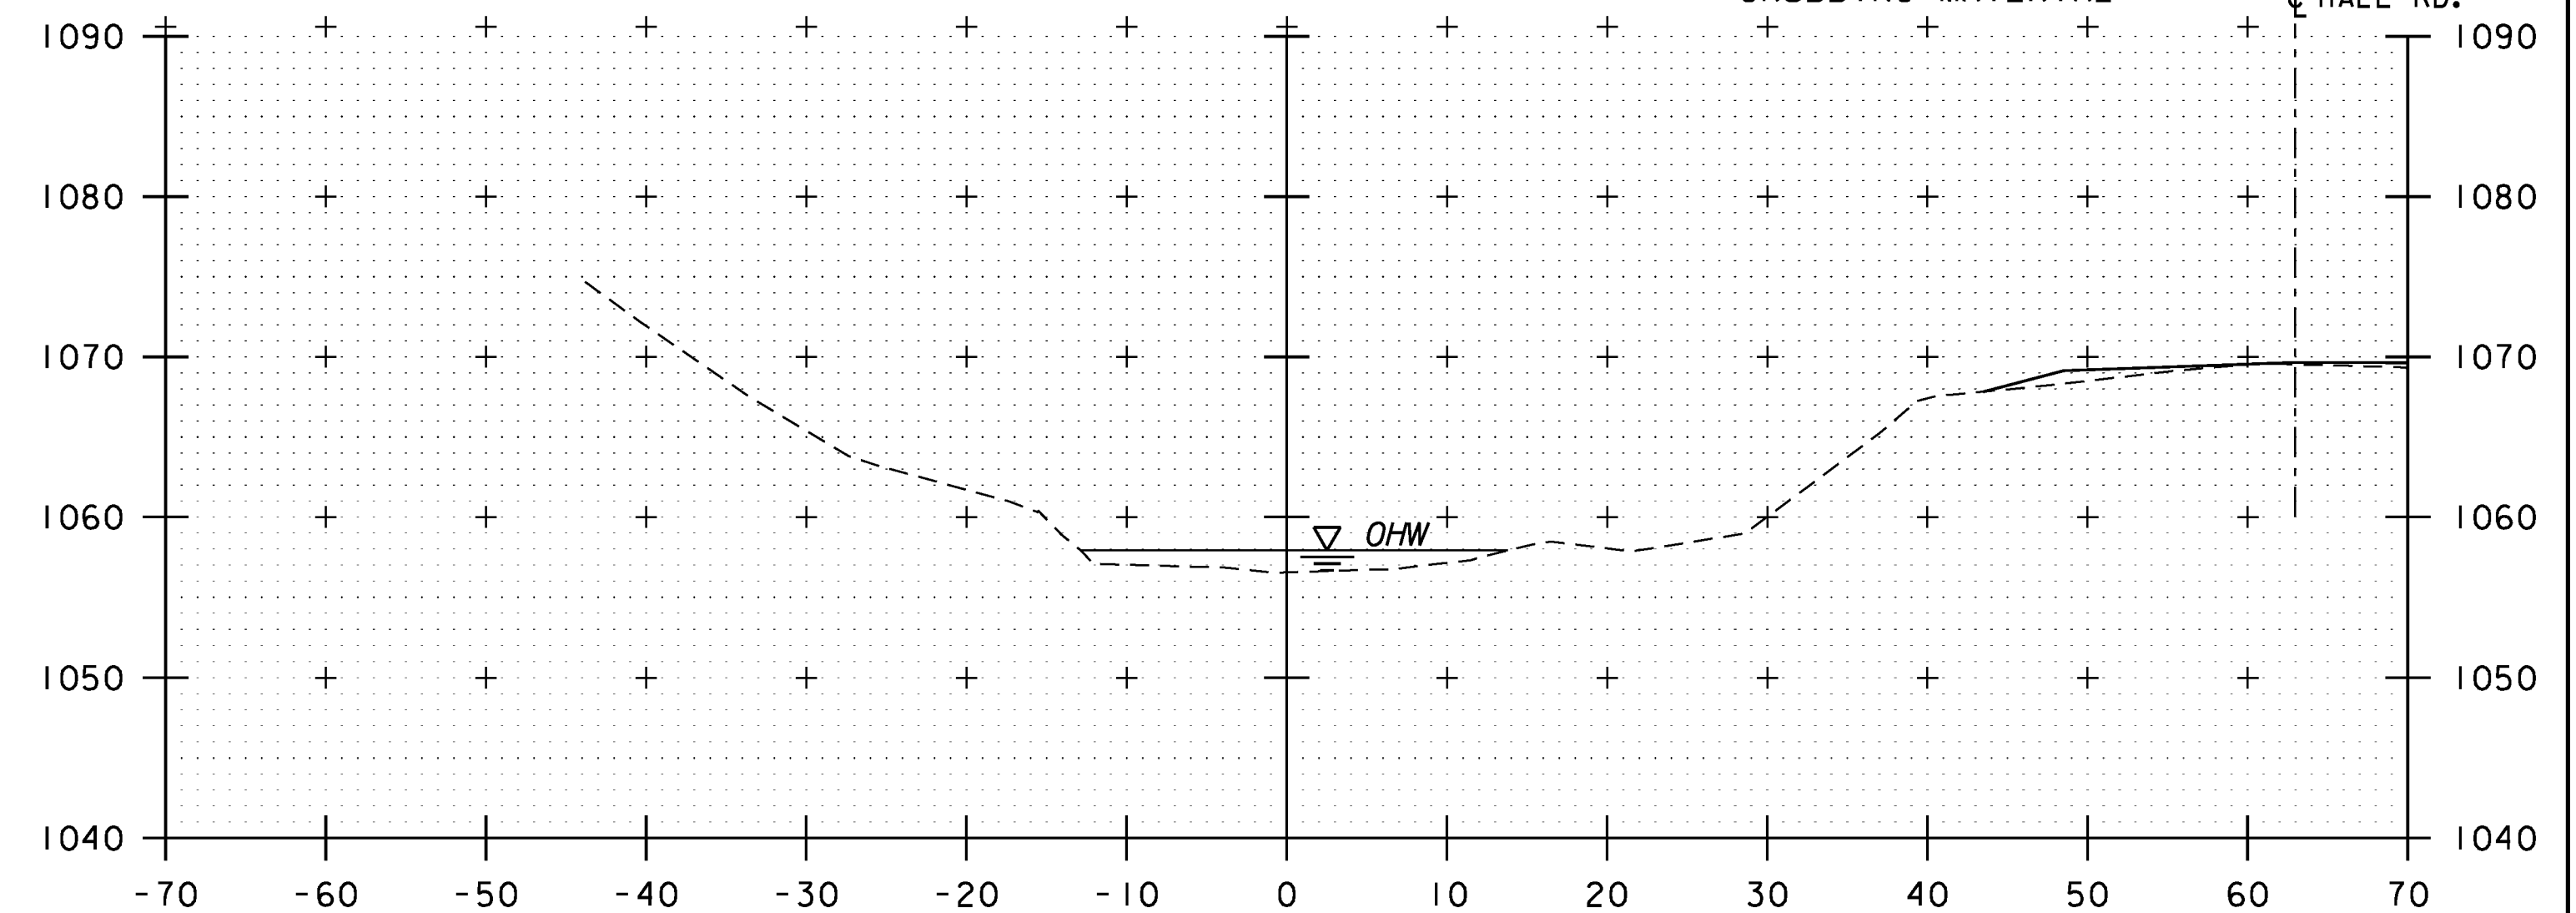

10+50

STA. 10+81, RT
 BEGIN UNCLASSIFIED CHANNEL EXCAVATION
 GEOTEXTILE UNDER STONE FILL
 STONE FILL, TYPE III
 GRUBBING MATERIAL

CHANNEL CROSS SECTIONS
 STA. 10+00 - 10+75

SCALE 1" = 10'-0"
 10 0 10



PROJECT NAME: GUILFORD	PLOT DATE: 10/2/2013
PROJECT NUMBER: BRO 1442(36)	DRAWN BY: E.A. FIALA
FILE NAME: z10j064xsl.dgn	CHECKED BY: S.E. BURBANK
PROJECT LEADER: S.E. BURBANK	SHEET 33 OF 42
DESIGNED BY: E.A. FIALA	
CHANNEL CROSS SECTIONS (1 OF 4)	