




100+50

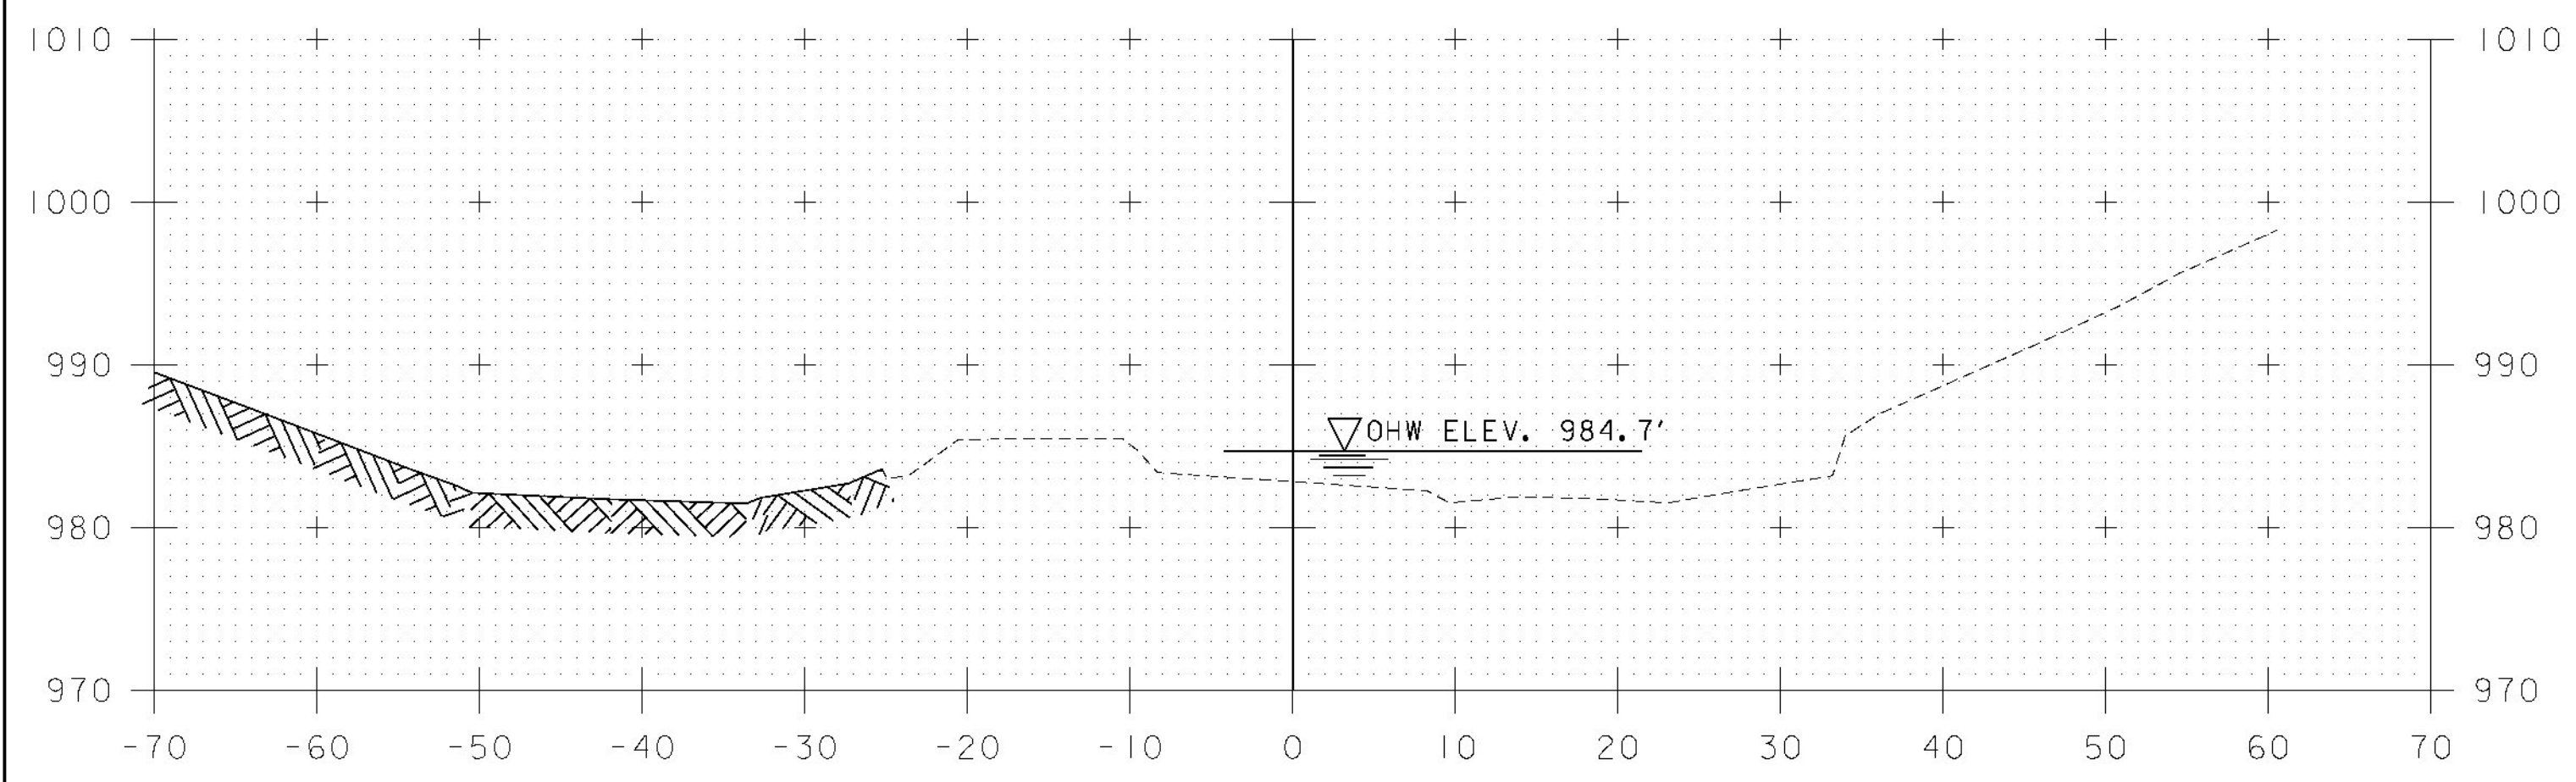

100+25

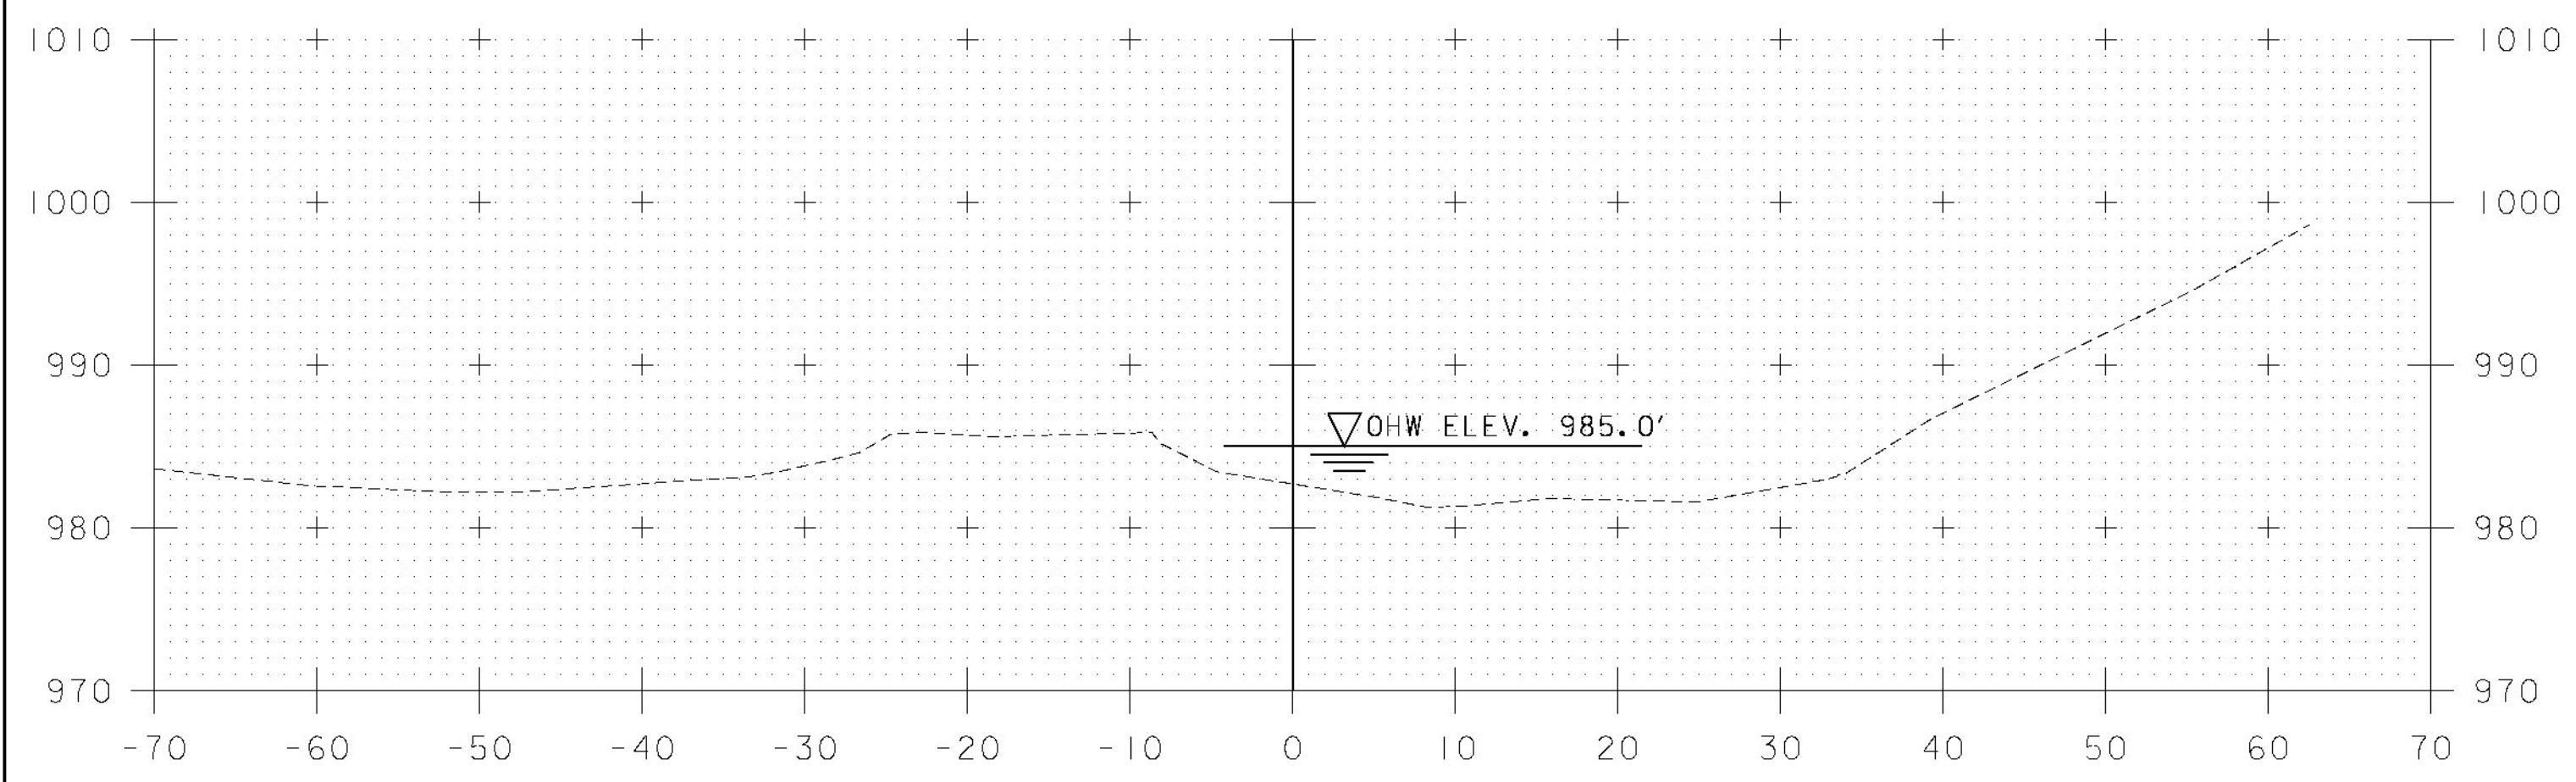


100+00

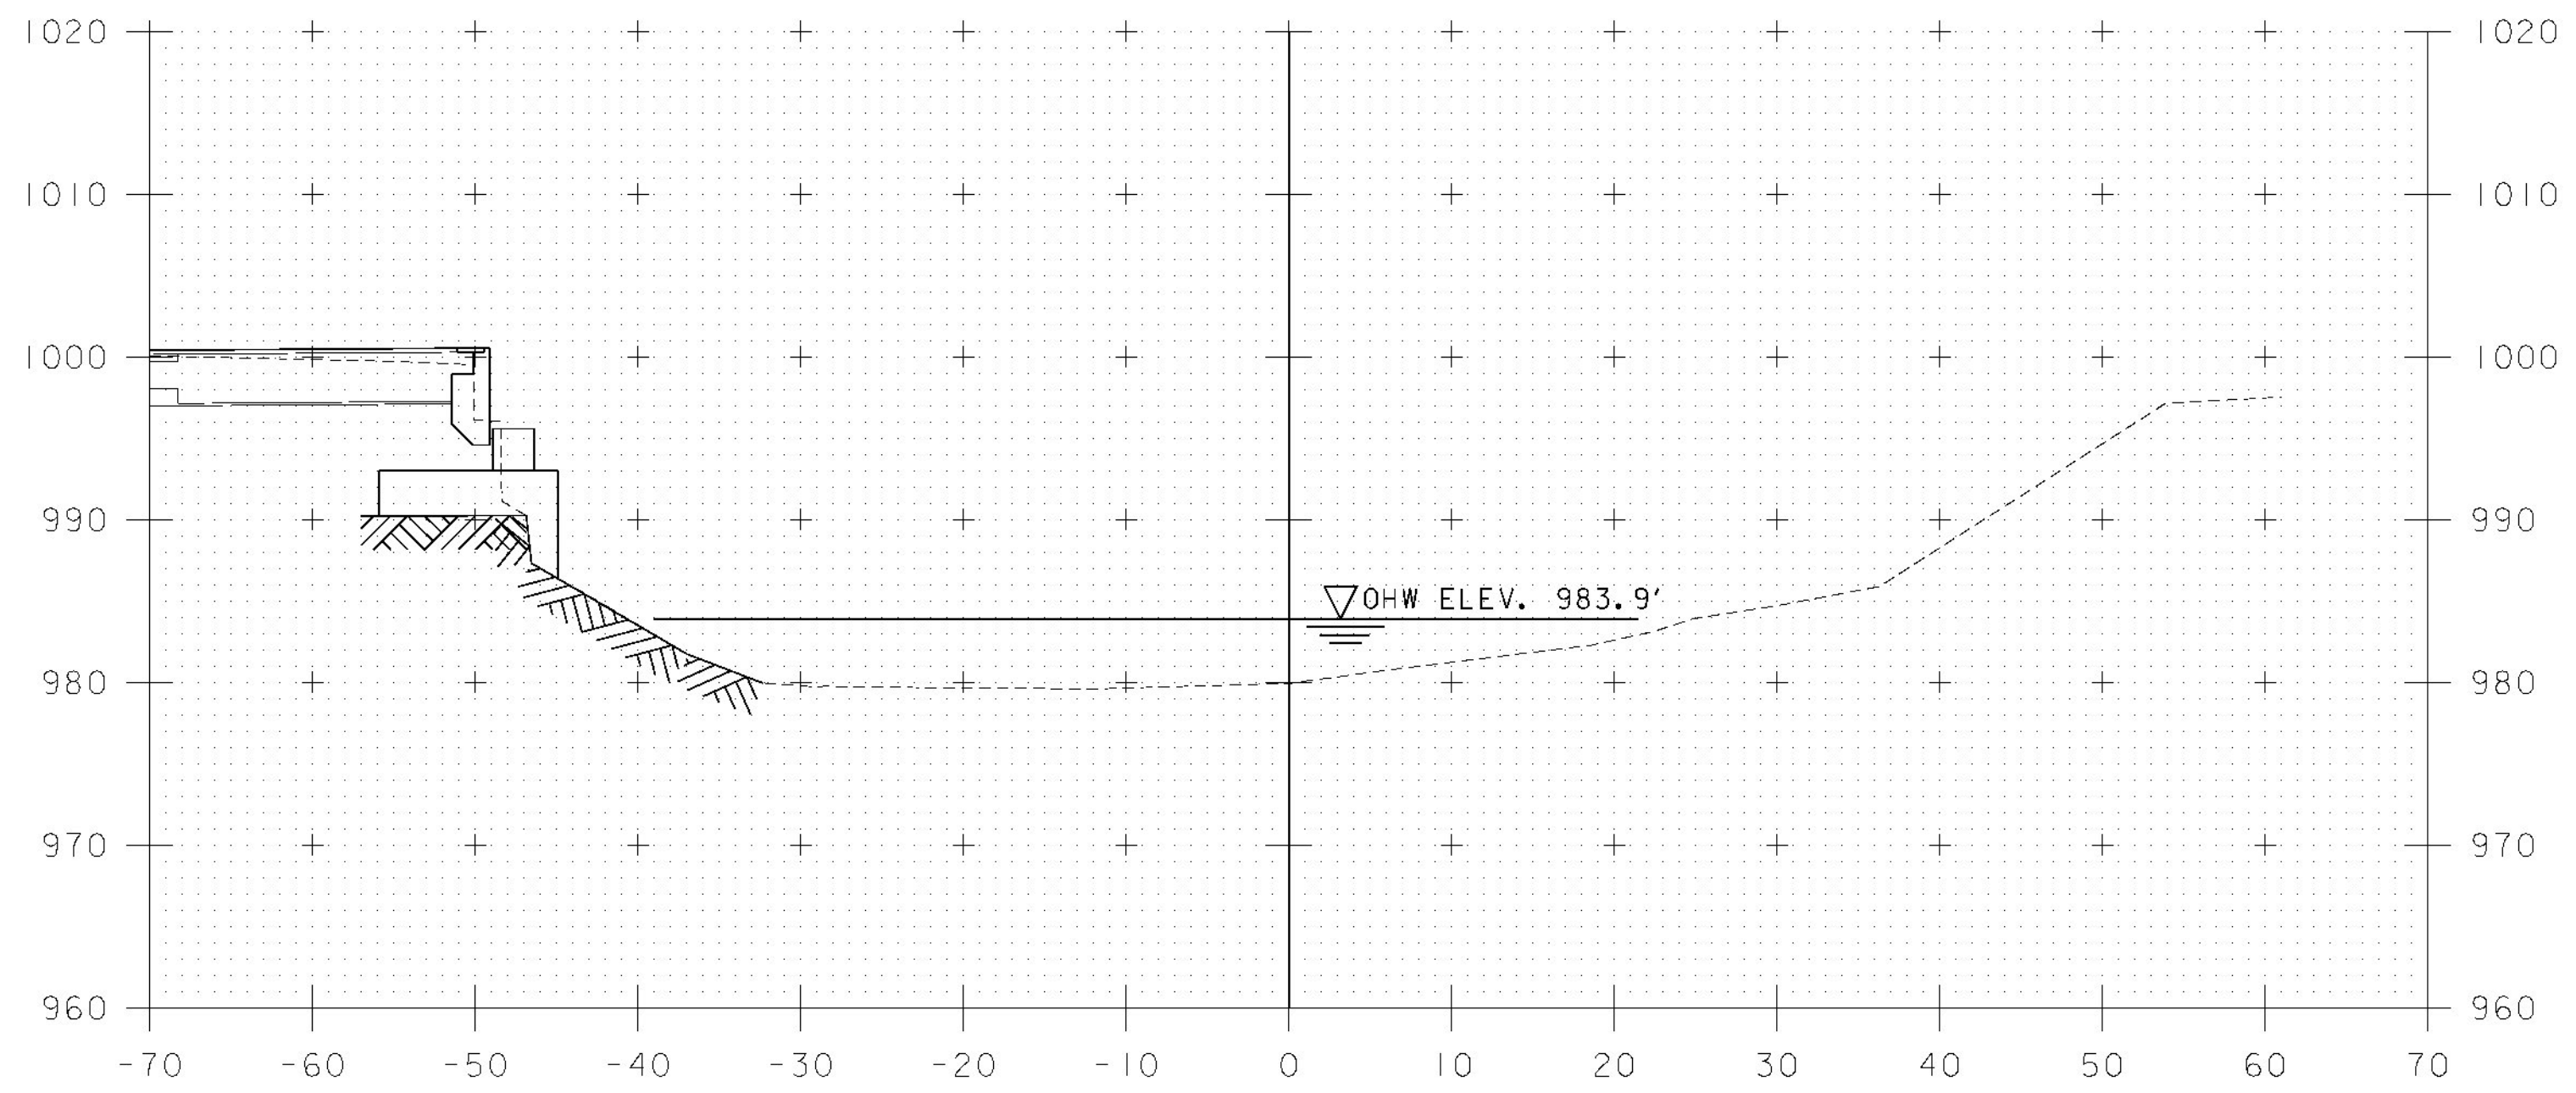

101+00

STA. 101+00 ABUTMENT #2
CONTINUE GRANULAR BACKFILL
STRUCTURE EXCAVATION

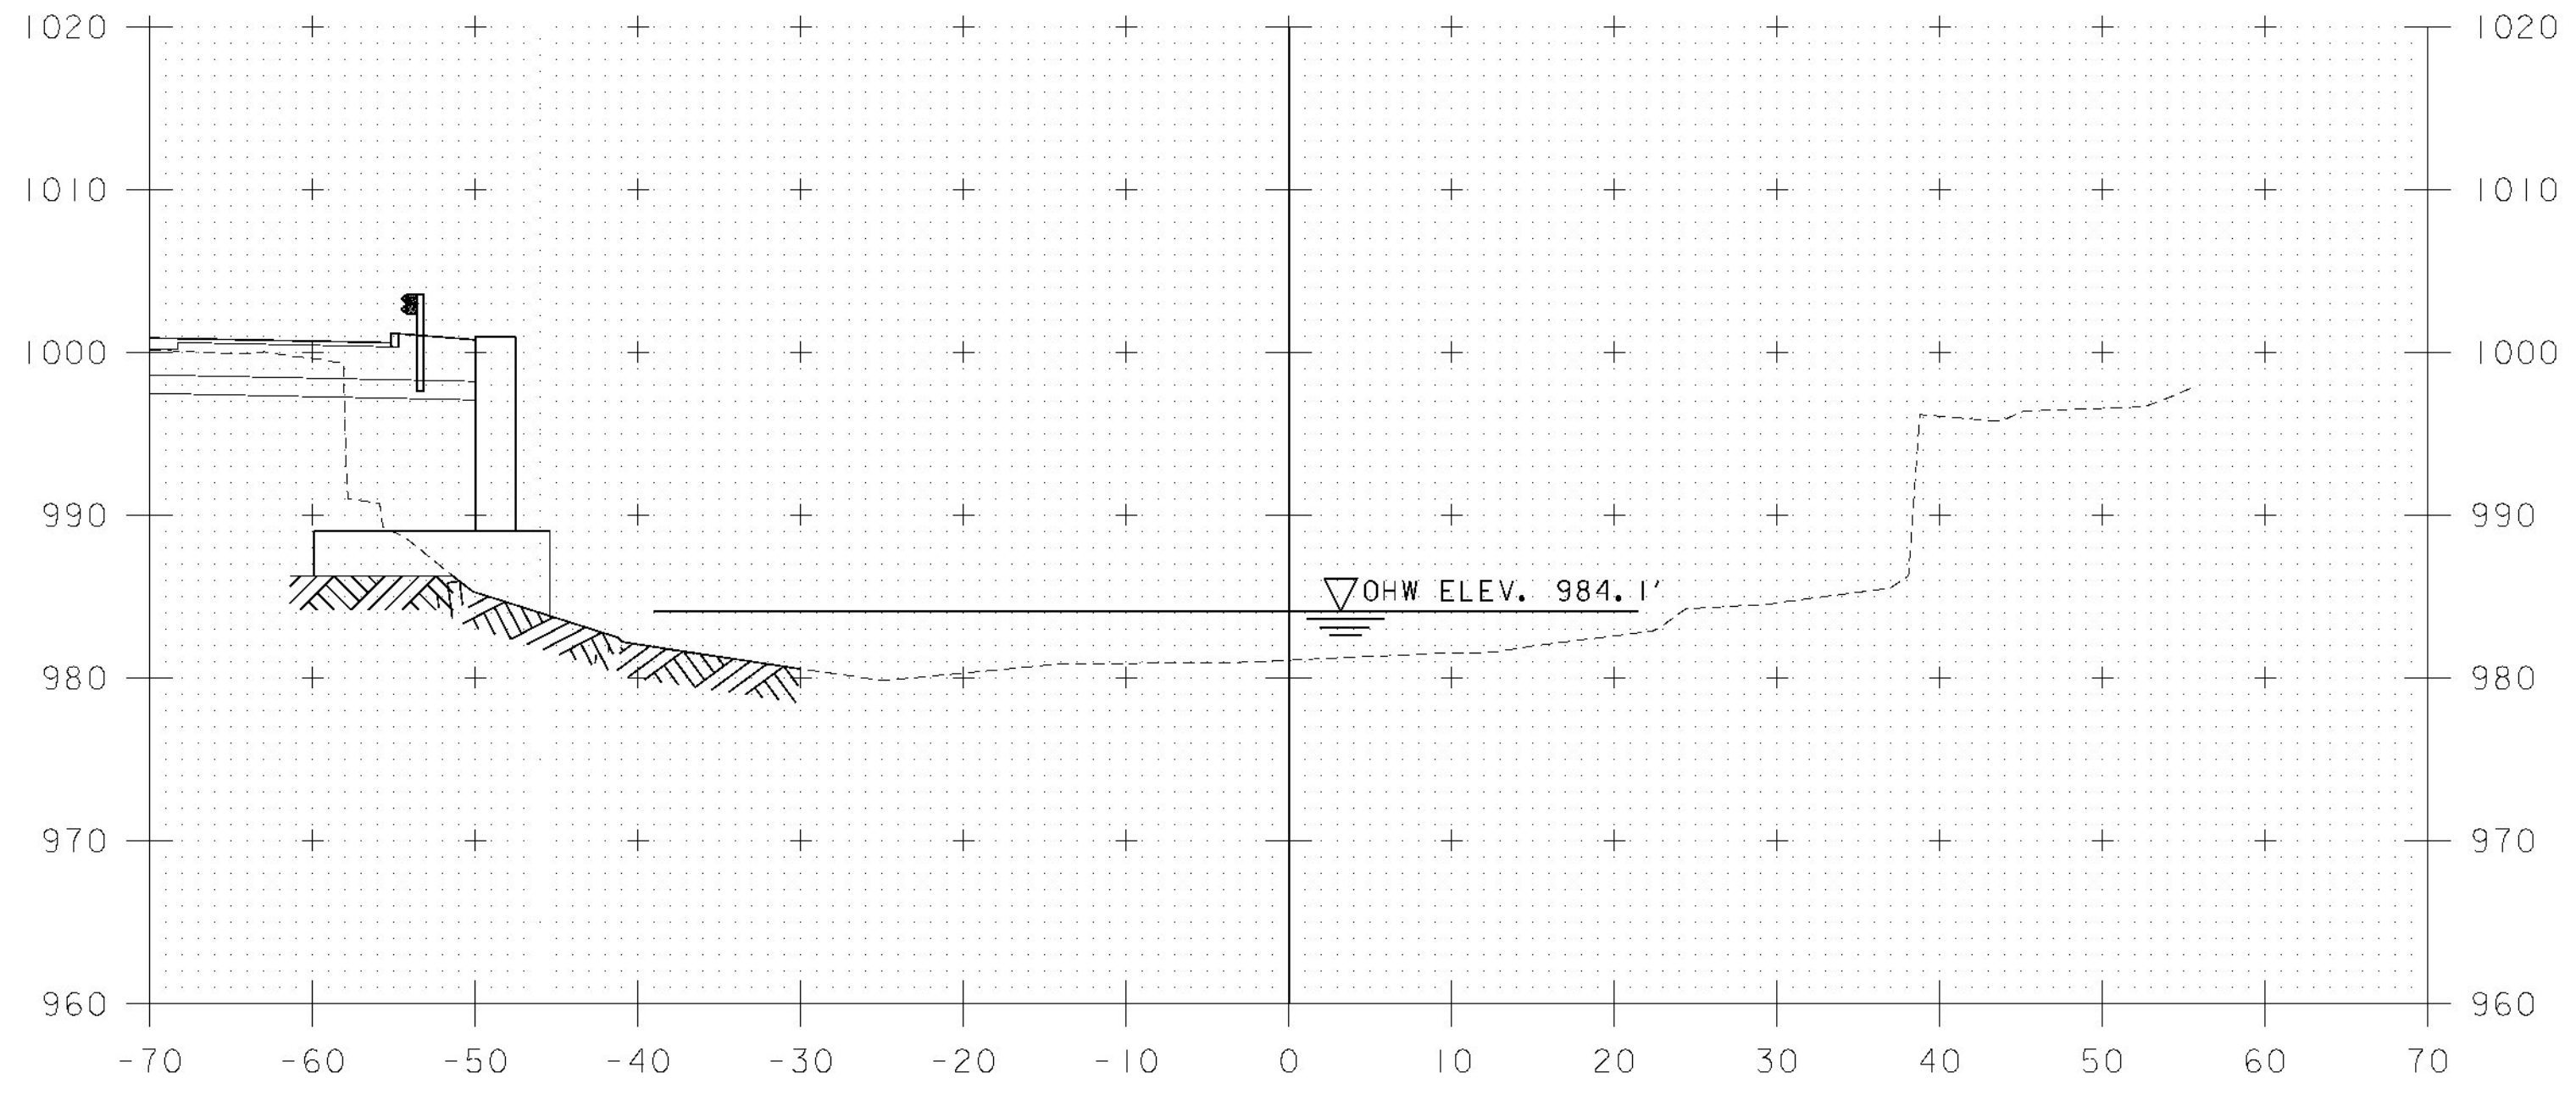

100+75

STA. 100+75 ABUTMENT #2
BEGIN GRANULAR BACKFILL
STRUCTURE EXCAVATION

CHANNEL CROSS SECTIONS
STA. 100+00 - STA. 101+00

PROJECT NAME: LINCOLN	PLOT DATE: 8-DEC-2014
PROJECT NUMBER: BRF 0188 (8)	DRAWN BY: C CARNEY
FILE NAME: z10j066xsl.dgn	CHECKED BY: R BENJAMIN
PROJECT LEADER: G.K. DONINGTON	SHEET 45 OF 62
DESIGNED BY: C CARNEY	
CHANNEL CROSS SECTIONS (I)	

