
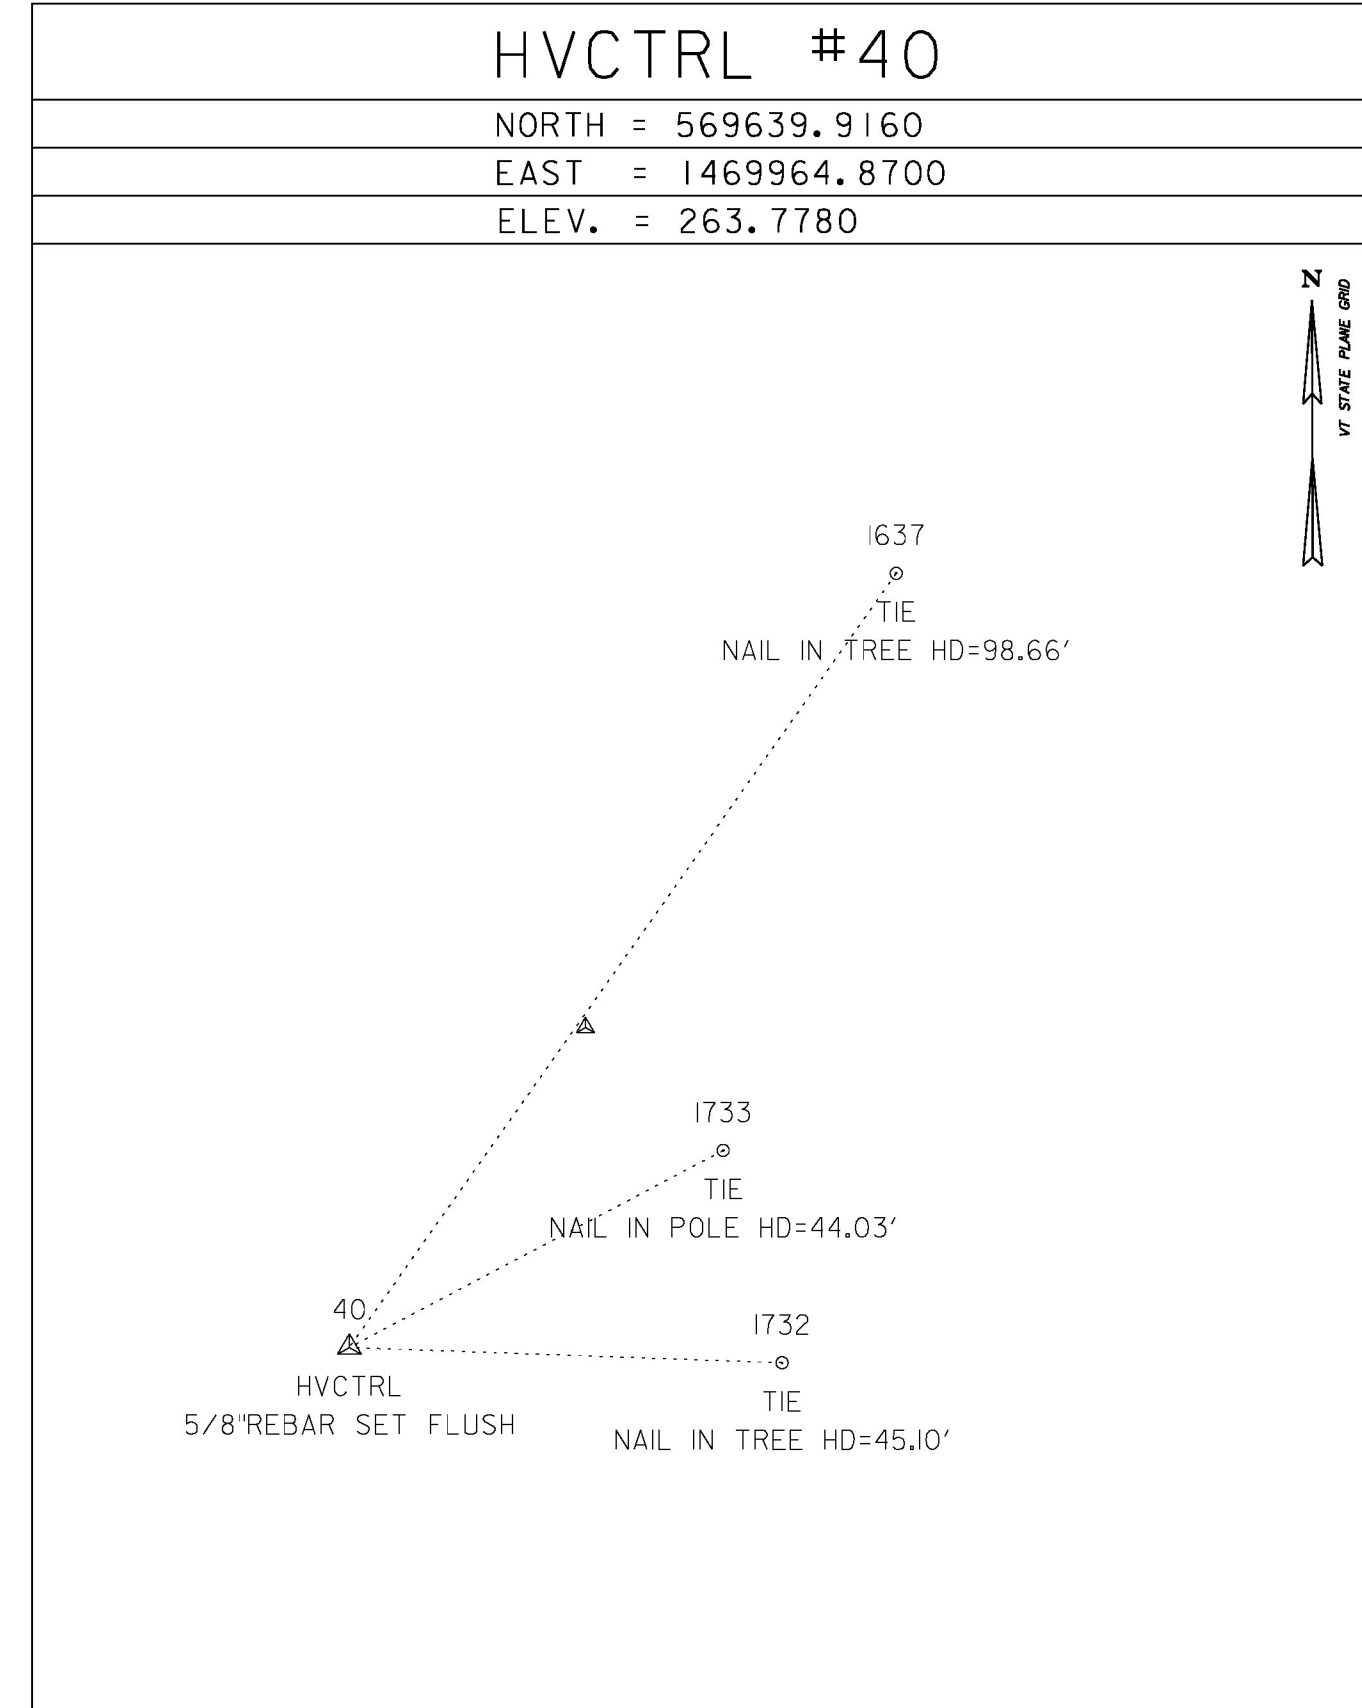


TRAVERSE TIES

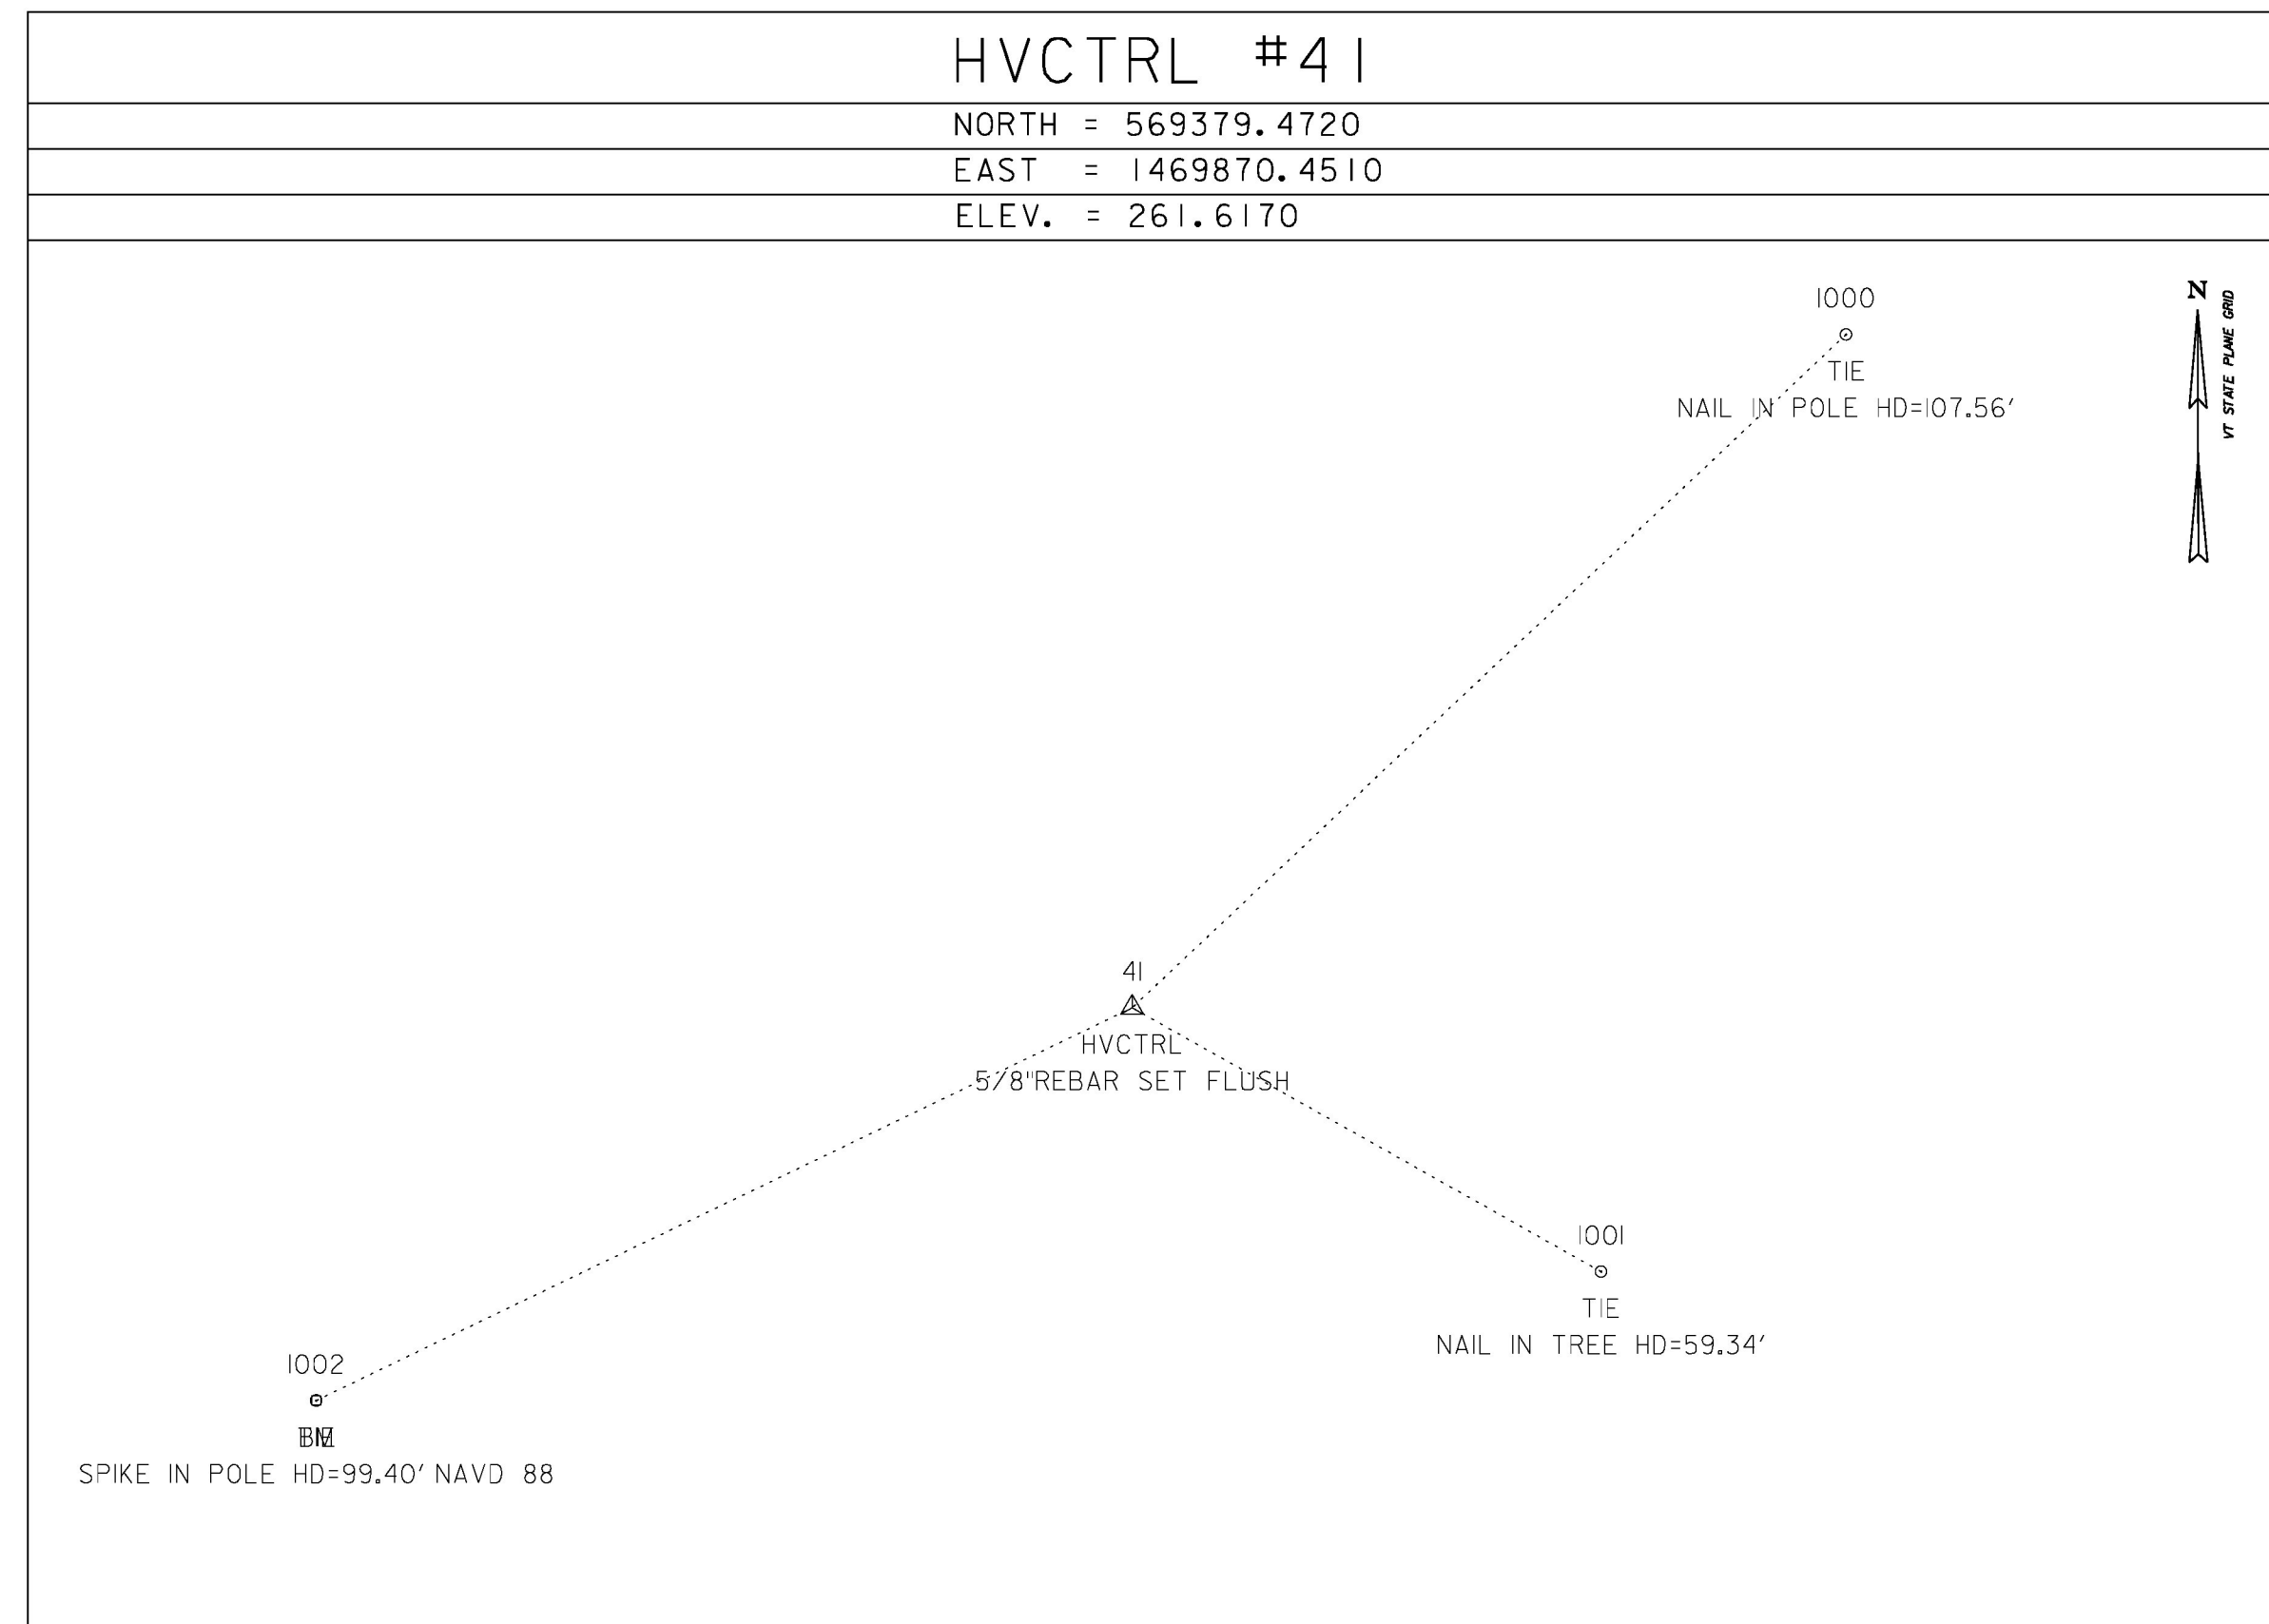

HVCTRL #42
NORTH = 569537.5928
EAST = 1470021.1820
ELEV. = 235.9805
NOT TIED

HVCTRL #43
NORTH = 569559.3881
EAST = 1469883.6507
ELEV. = 252.3823
NOT TIED

HVCTRL #44
NORTH = 569609.7591
EAST = 1469990.7591
ELEV. = 253.7697
NOT TIED

HVCTRL #400
NORTH = 569941.6032
EAST = 1470014.2142
ELEV. = 260.5875
NOT TIED

HVCTRL #410
NORTH = 569478.9263
EAST = 1470163.6942
ELEV. = 258.6911
NOT TIED

HVCTRL #411
NORTH = 569538.3766
EAST = 1469697.0164
ELEV. = 251.8012
NOT TIED

DATUM
VERTICAL <u>SEE TITLE SHEET</u>
HORIZONTAL <u>SEE TITLE SHEET</u>
ADJUSTMENT <u>NONE</u>

PROJECT NAME: NEW HAVEN
PROJECT NUMBER: BRF 0183 (I)
FILE NAME: z10j070+1.dgn
PROJECT LEADER: G.K. DONINGTON
DESIGNED BY: P. ARMANO
SURVEY TIE SHEET (I)
PLOT DATE: 23-JUNE-2015
DRAWN BY: P. ARMANO
CHECKED BY: R. BENJAMIN
SHEET II OF 67

