


BORING LOG 2 NEW HAVEN (BRF 0183(1)) (GPI) VERMONT AOT.GDT 12/11/13

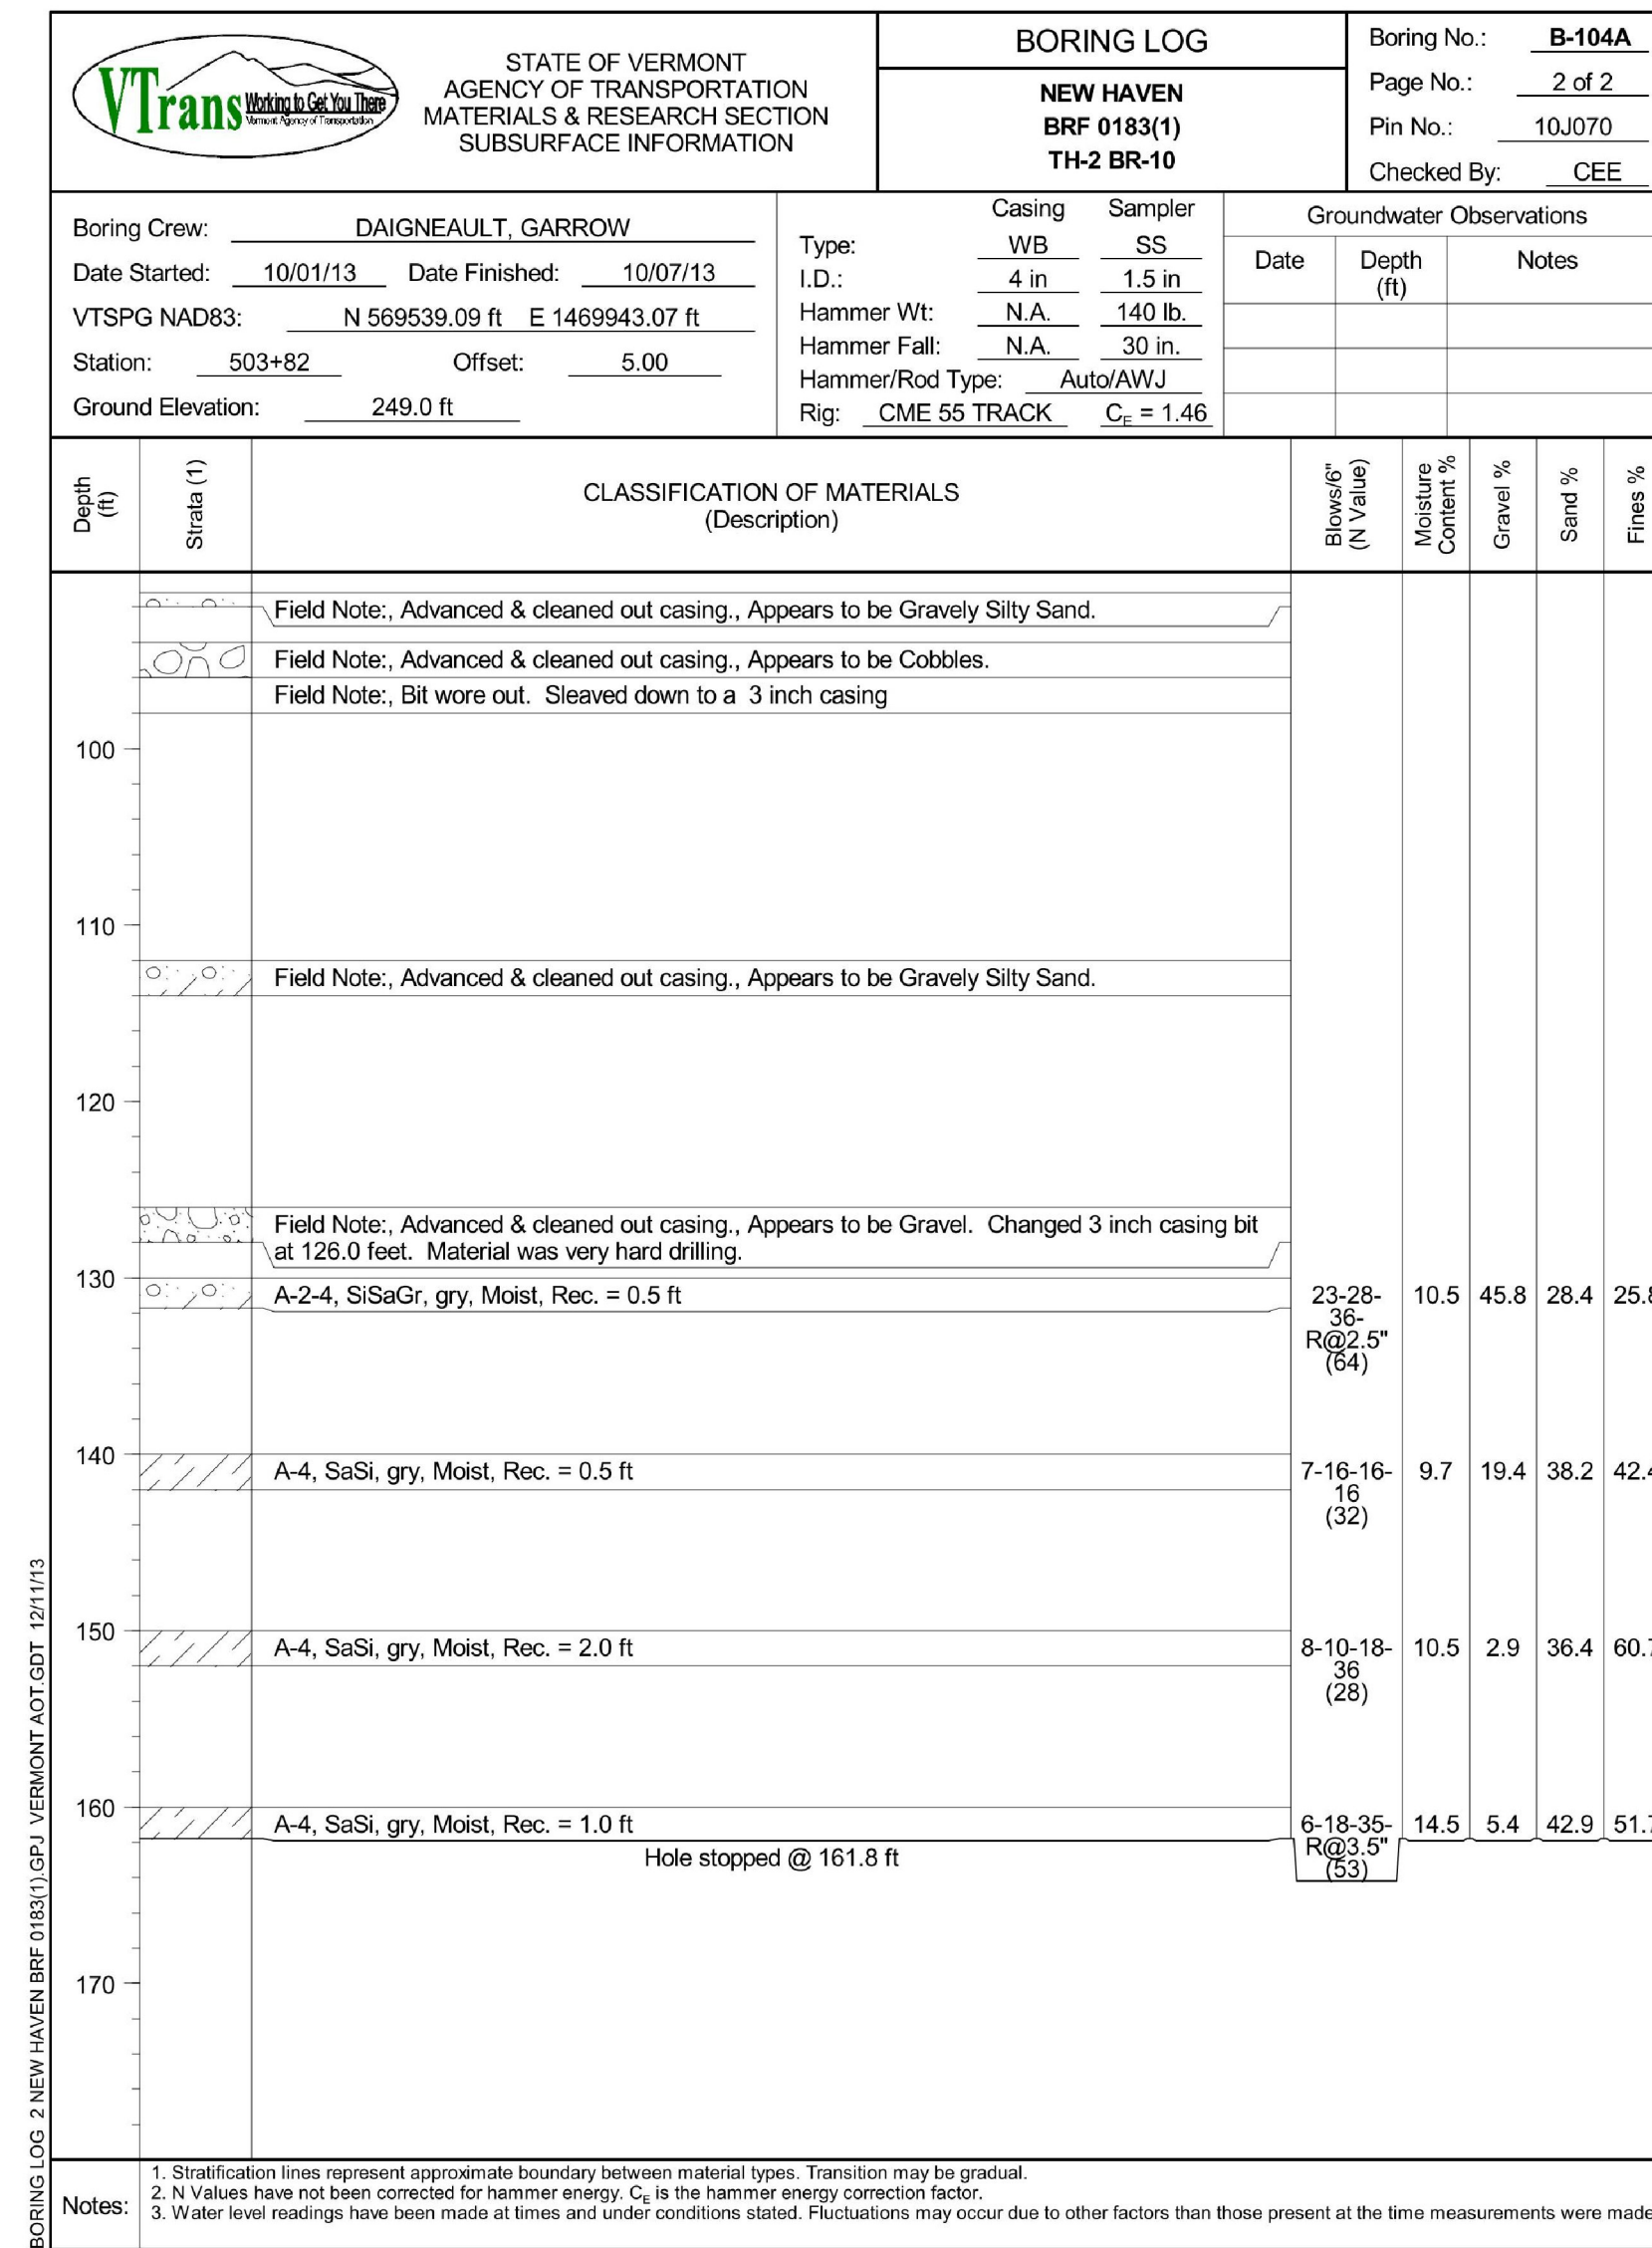

BORING LOG 2 NEW HAVEN (BRF 0183(1)) (GPI) VERMONT AOT.GDT 12/11/13

PROJECT NAME: NEW HAVEN
 PROJECT NUMBER: BRF 0183 (1)
 FILE NAME: z10J070bor.dgn
 PROJECT LEADER: G.K. DONINGTON
 DESIGNED BY: P. ARMANO
 BORING LOG SHEET 4
 PLOT DATE: 23-JUNE-2015
 DRAWN BY: W. GERHOLD
 CHECKED BY: R. BENJAMIN
 SHEET 25 OF 67

