

ABUTMENT I PLAN (PCU I)


SCALE: 1/2" = 1'-0"

SPECIAL PROVISION - (HIGH PERFORMANCE CONCRETE, RAPID SET) FPQ

PCU I ELEVATIONS


ELEV "A"	259.38
ELEV "B"	252.08
ELEV "C"	258.08
ELEV "D"	252.08

NOTE:
POST TENSIONING DUCTS OPTIONAL WITH CONSTRUCTION JOINT OPTION.

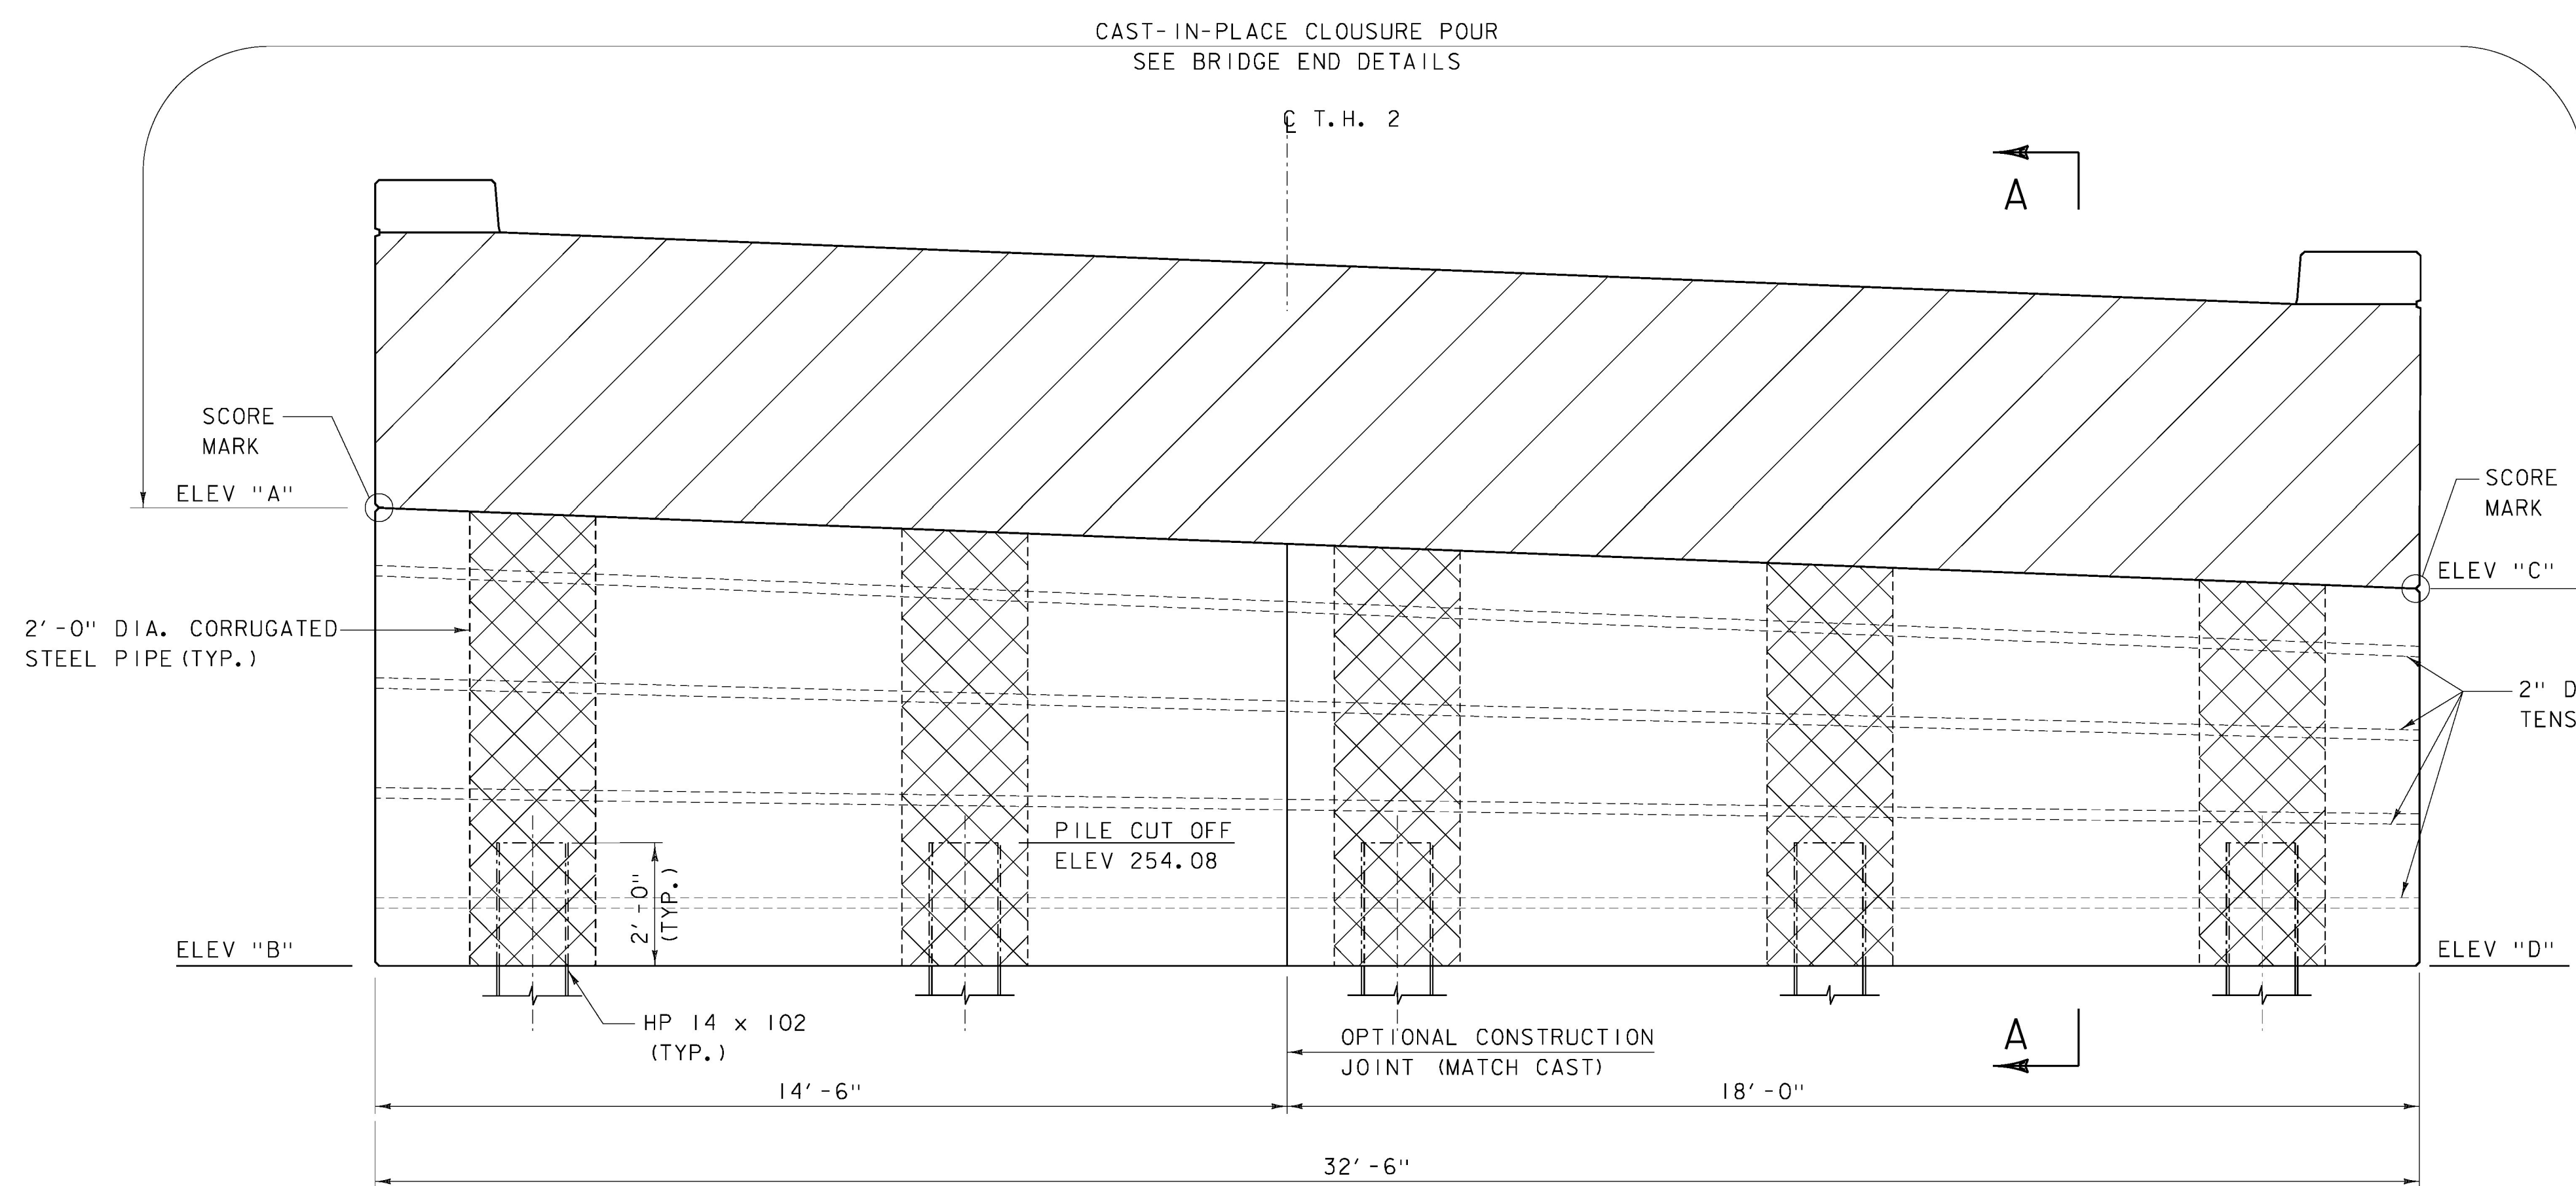

ABUTMENT I ELEVATION (PCU I)

SCALE: 1/2" = 1'-0"

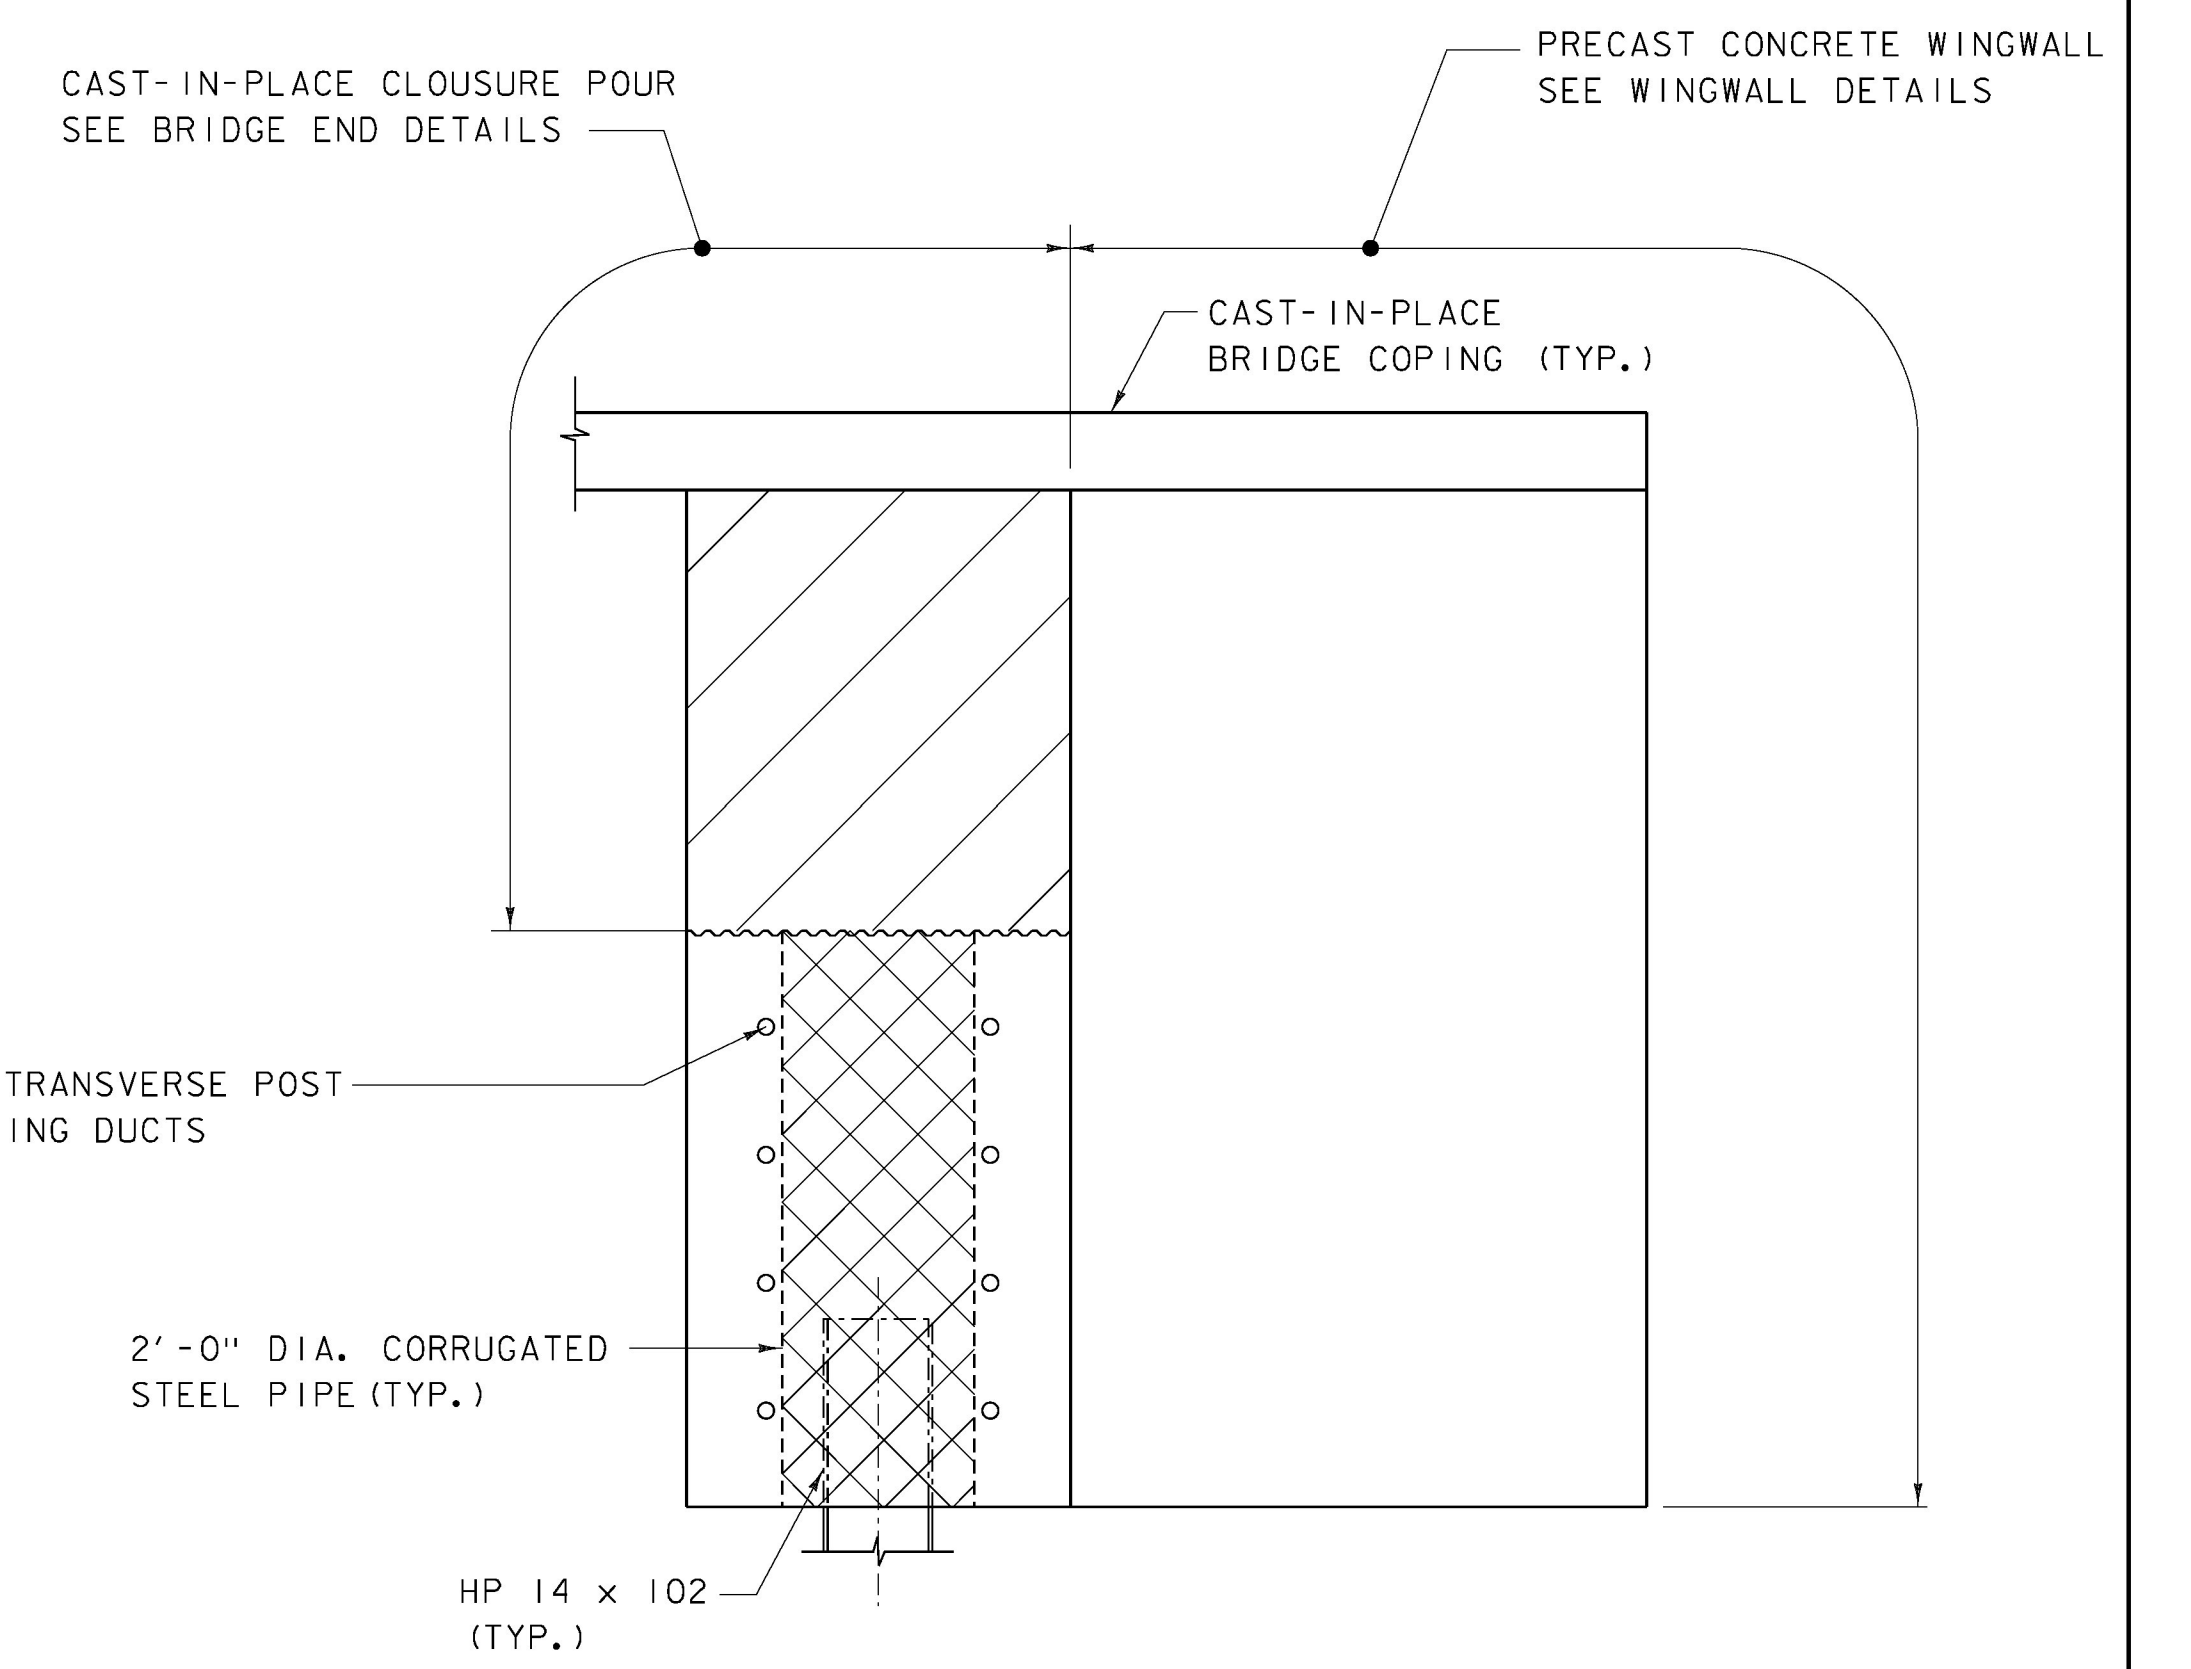

SECTION A-A (PCU I)

SCALE: 1/2" = 1'-0"



PROJECT NAME: NEW HAVEN
PROJECT NUMBER: BRF 0183 (I)

FILE NAME: z10j070sub.dgn
PROJECT LEADER: G.K.DONINGTON
DESIGNED BY: J. KIM
ABUTMENT I PLAN

PLOT DATE: 23-JUNE-2015
DRAWN BY: W GERHOLD
CHECKED BY: B.HOLSAPPLE
SHEET 35 OF 67