

**ABUTMENT 2 PLAN (PCU 4)**


SCALE: 1/2" = 1'-0"

SPECIAL PROVISION - (HIGH PERFORMANCE CONCRETE, RAPID SET) FPQ

**PCU 4 ELEVATIONS**


ELEV "A"	259.47
ELEV "B"	253.47
ELEV "C"	260.77
ELEV "D"	253.47

NOTE:  
POST TENSIONING DUCTS OPTIONAL WITH CONSTRUCTION JOINT OPTION.

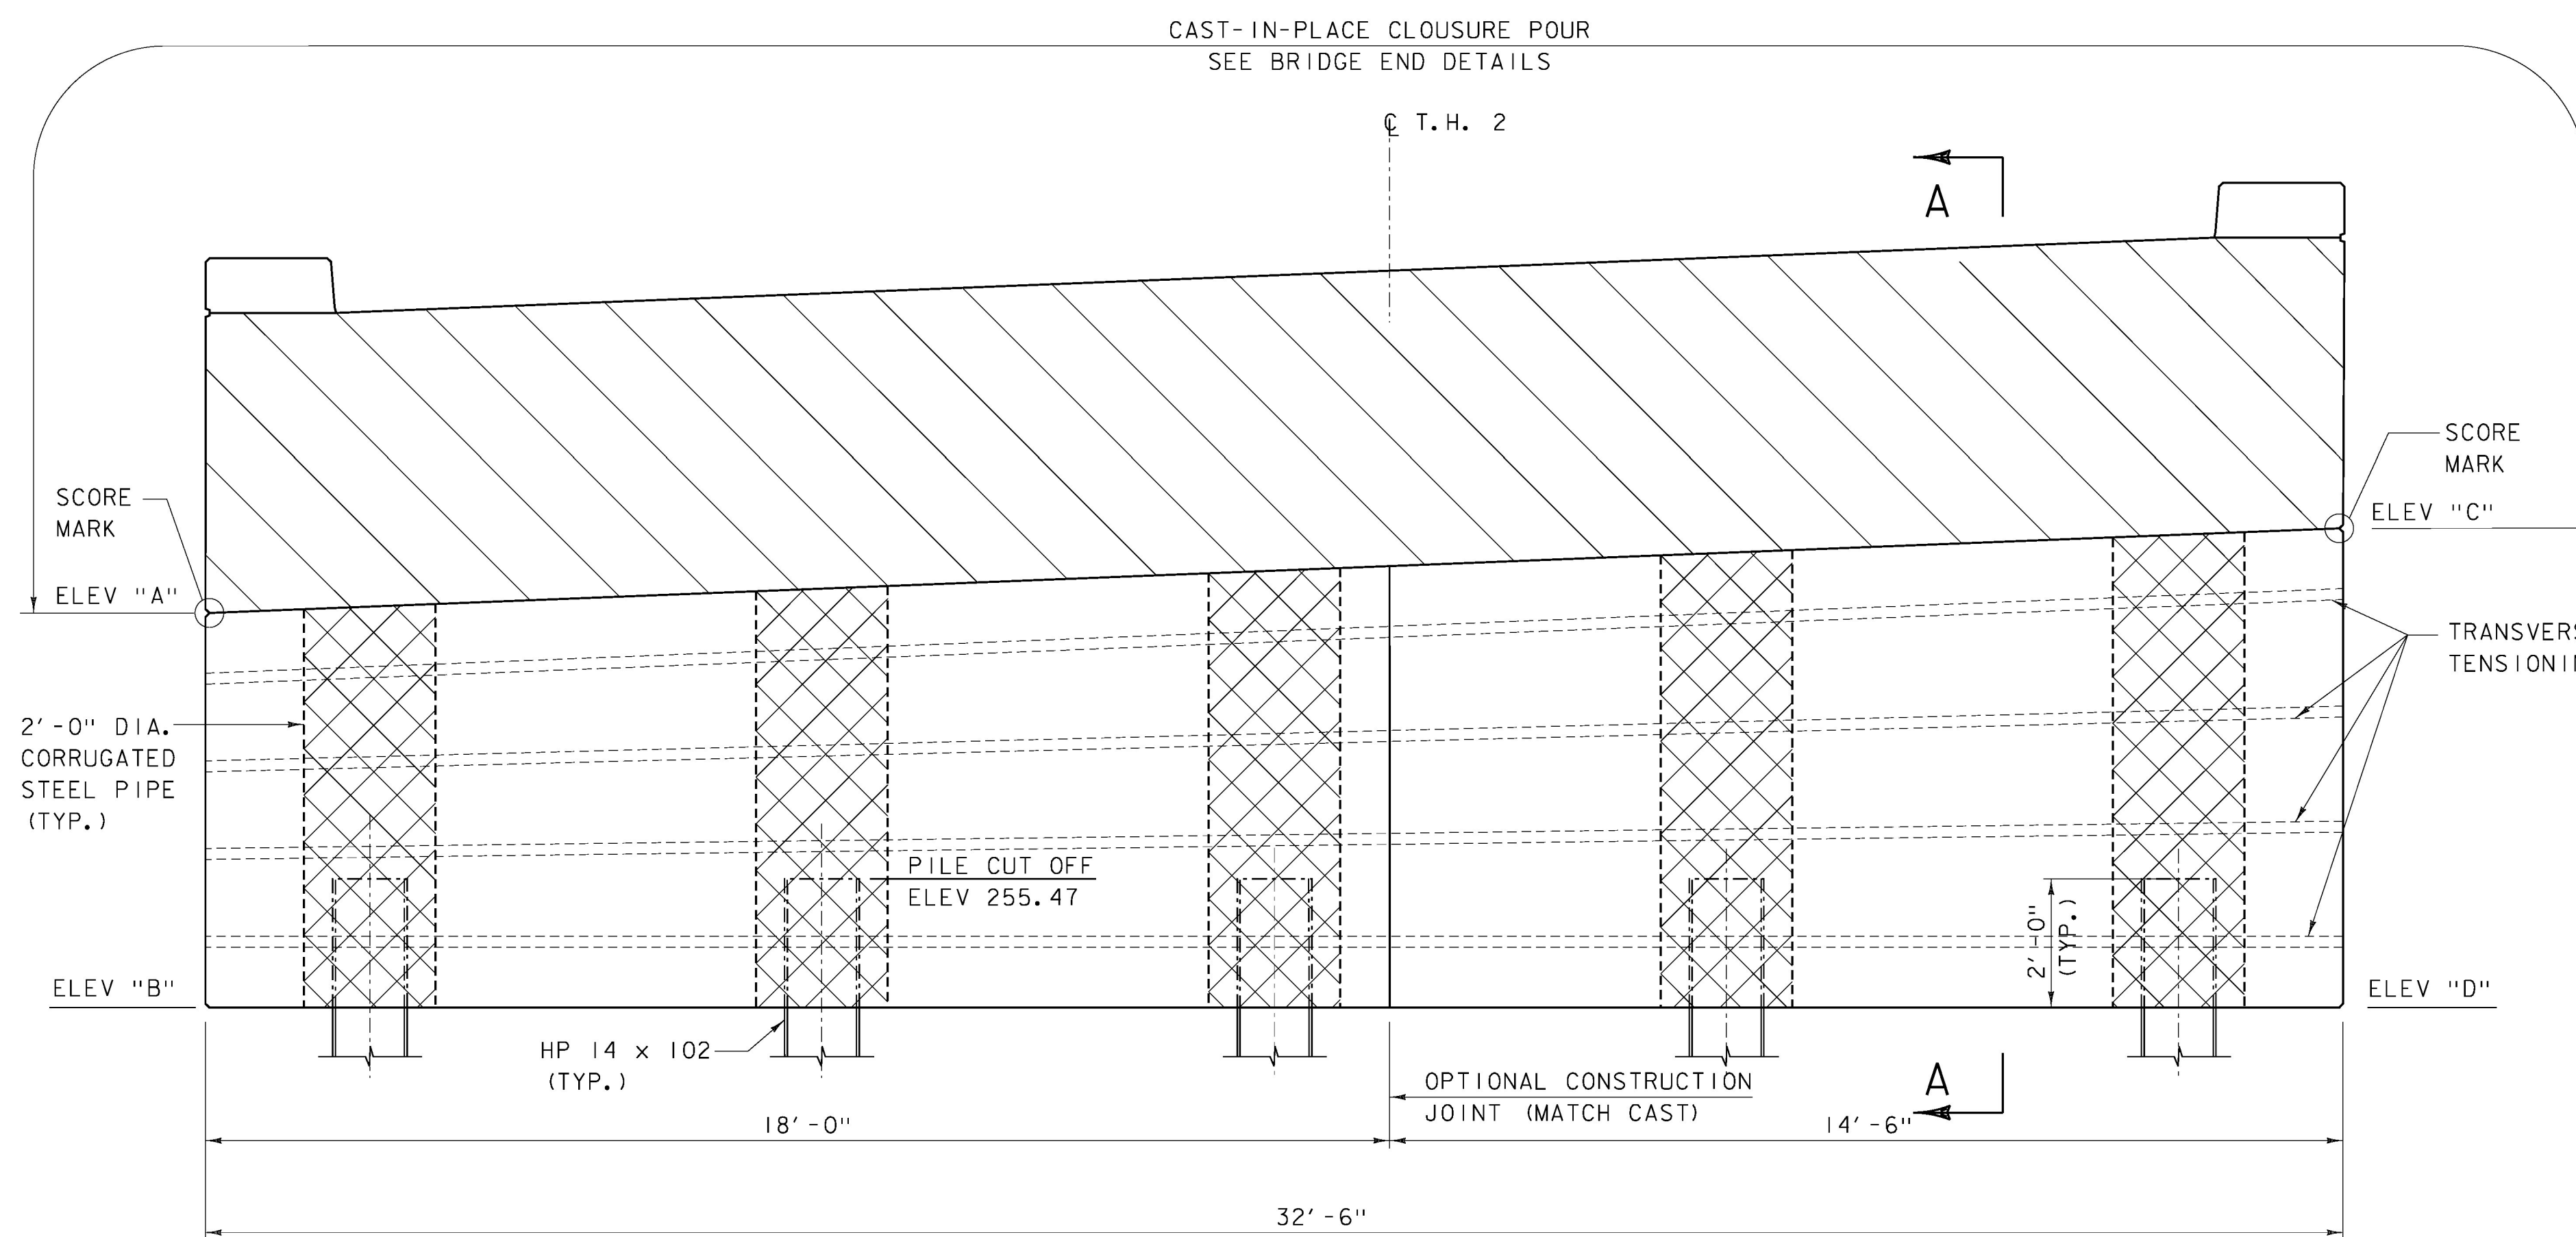

**ABUTMENT 2 ELEVATION (PCU 4)**

SCALE: 1/2" = 1'-0"

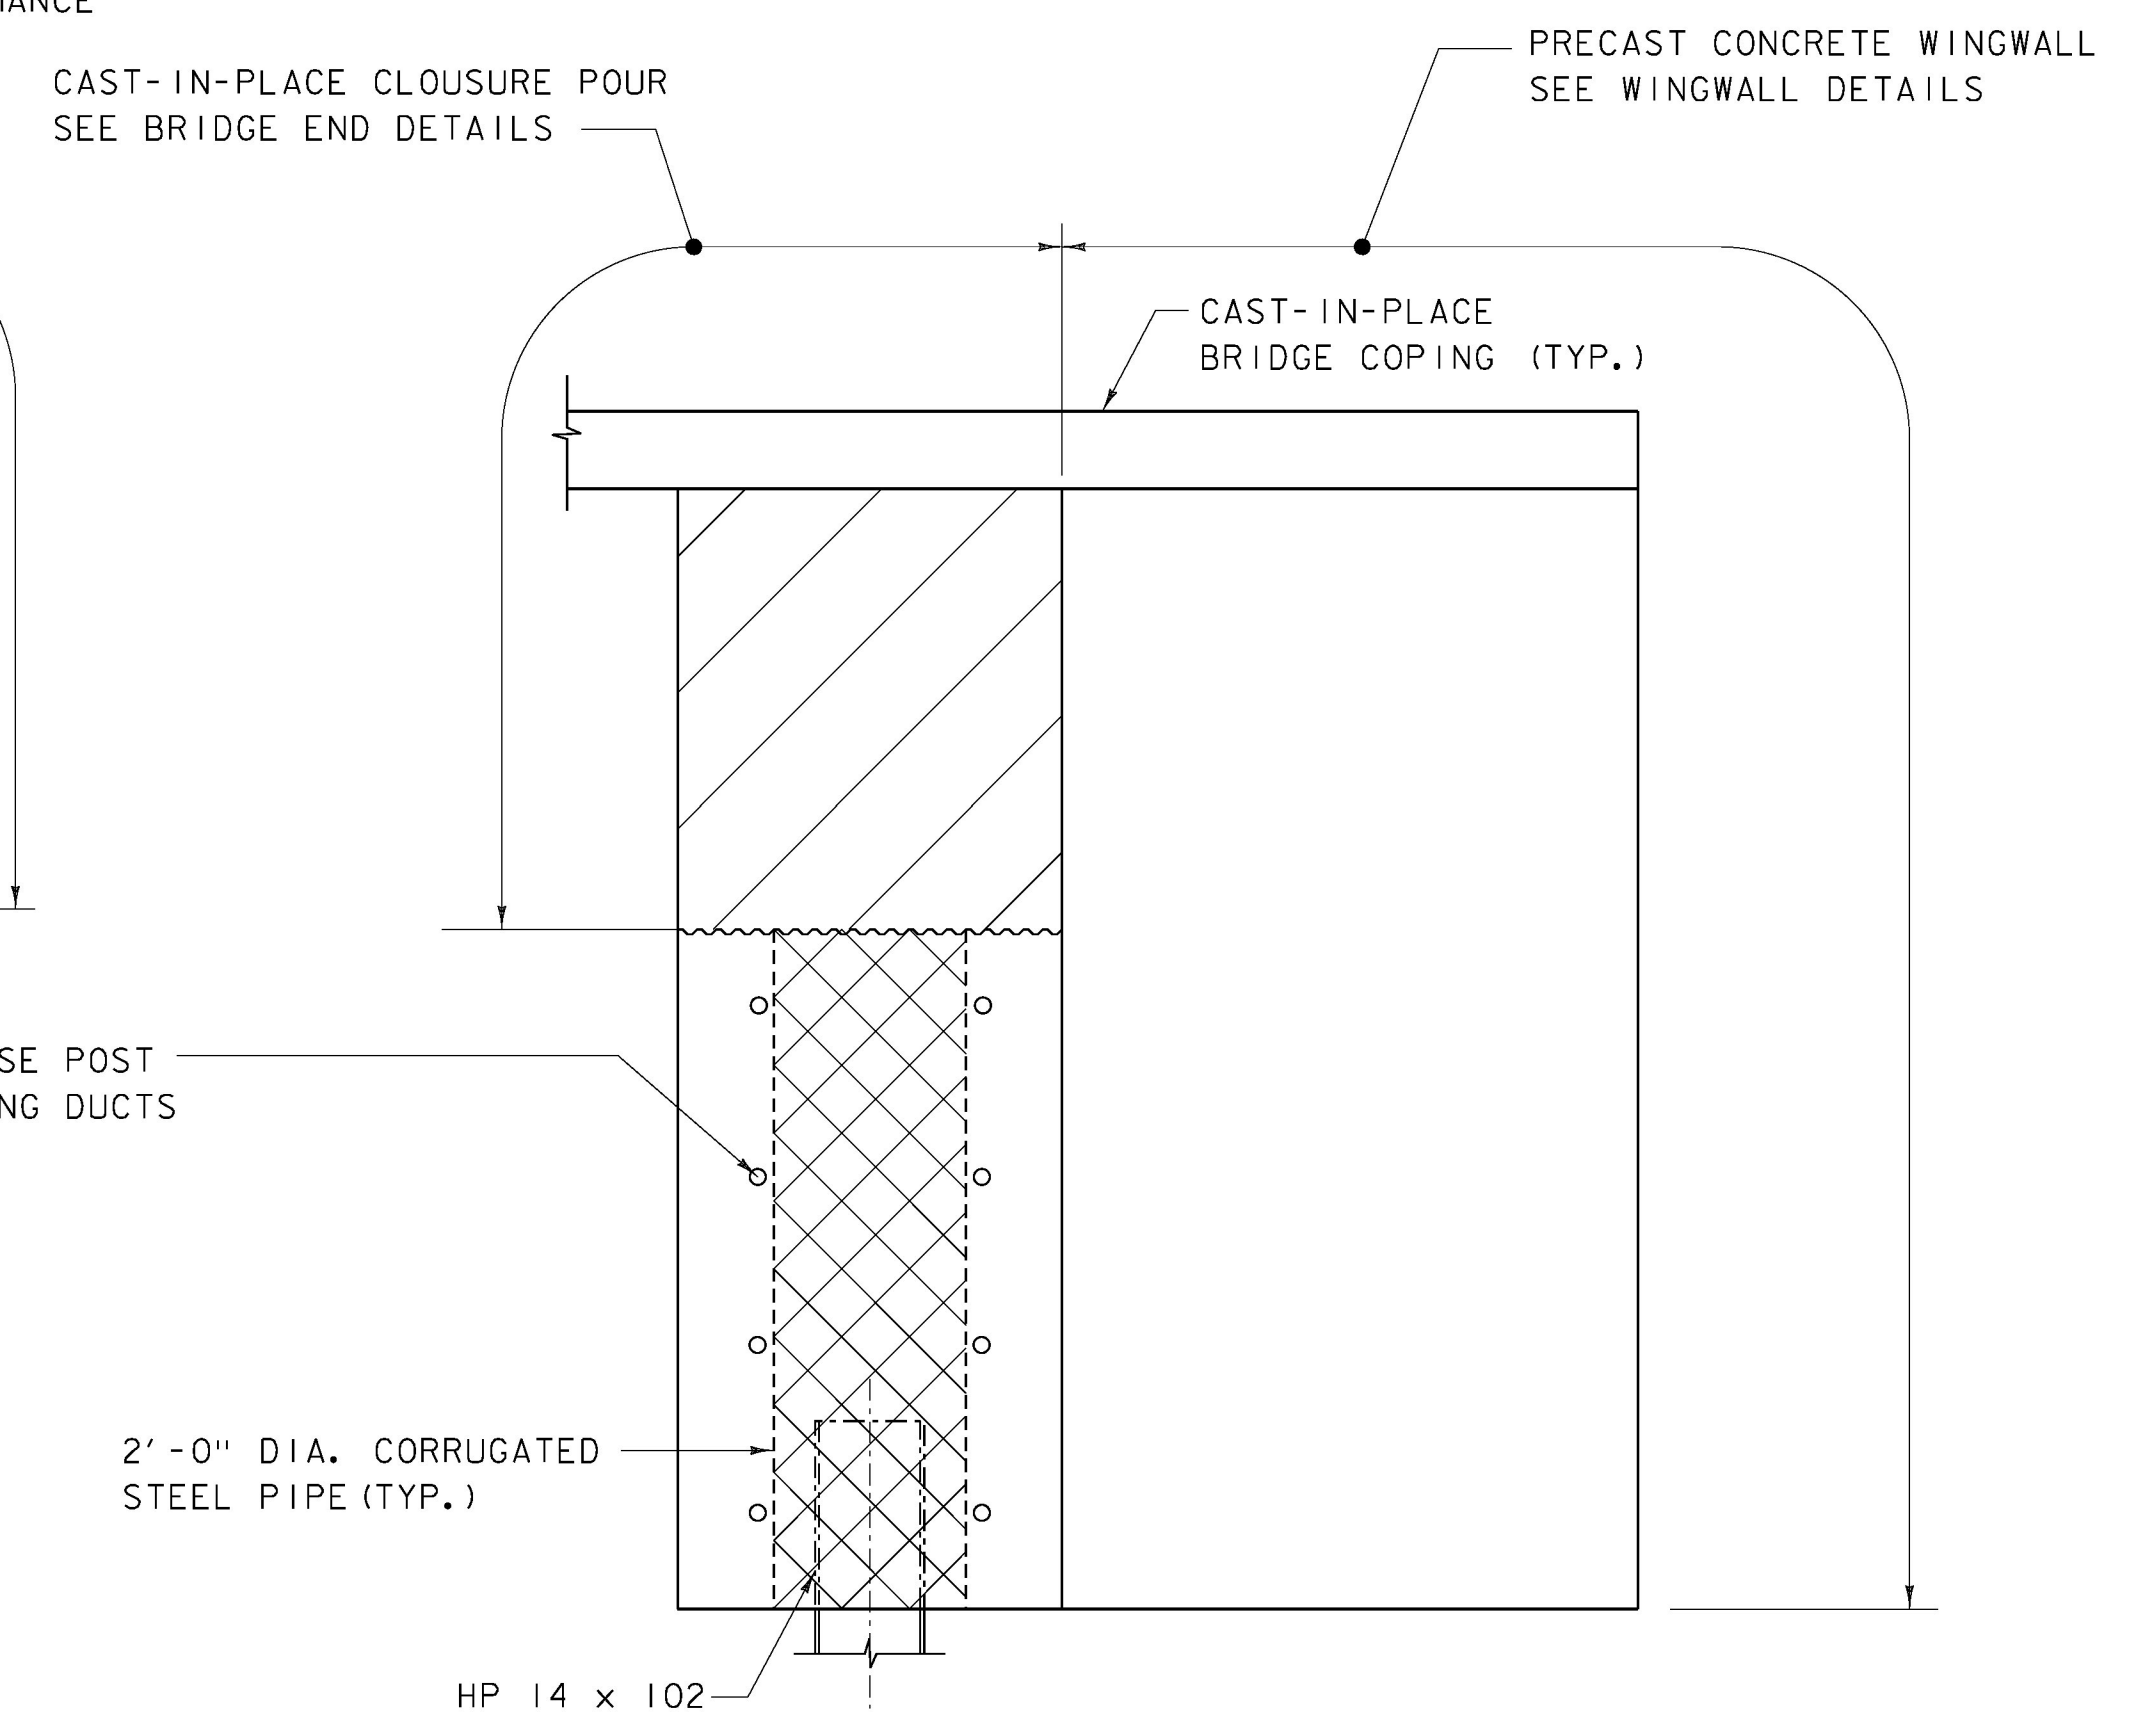

**SECTION A-A (PCU 4)**

SCALE: 1/2" = 1'-0"



PROJECT NAME: NEW HAVEN  
PROJECT NUMBER: BRF 0183 (I)

FILE NAME: z10j070sub2.dgn  
PROJECT LEADER: G.K.DONINGTON  
DESIGNED BY: J. KIM  
ABUTMENT 2 PLAN

PLOT DATE: 23-JUNE-2015  
DRAWN BY: W GERHOLD  
CHECKED BY: B.HOLSAPPLE  
SHEET 37 OF 67