



12+75

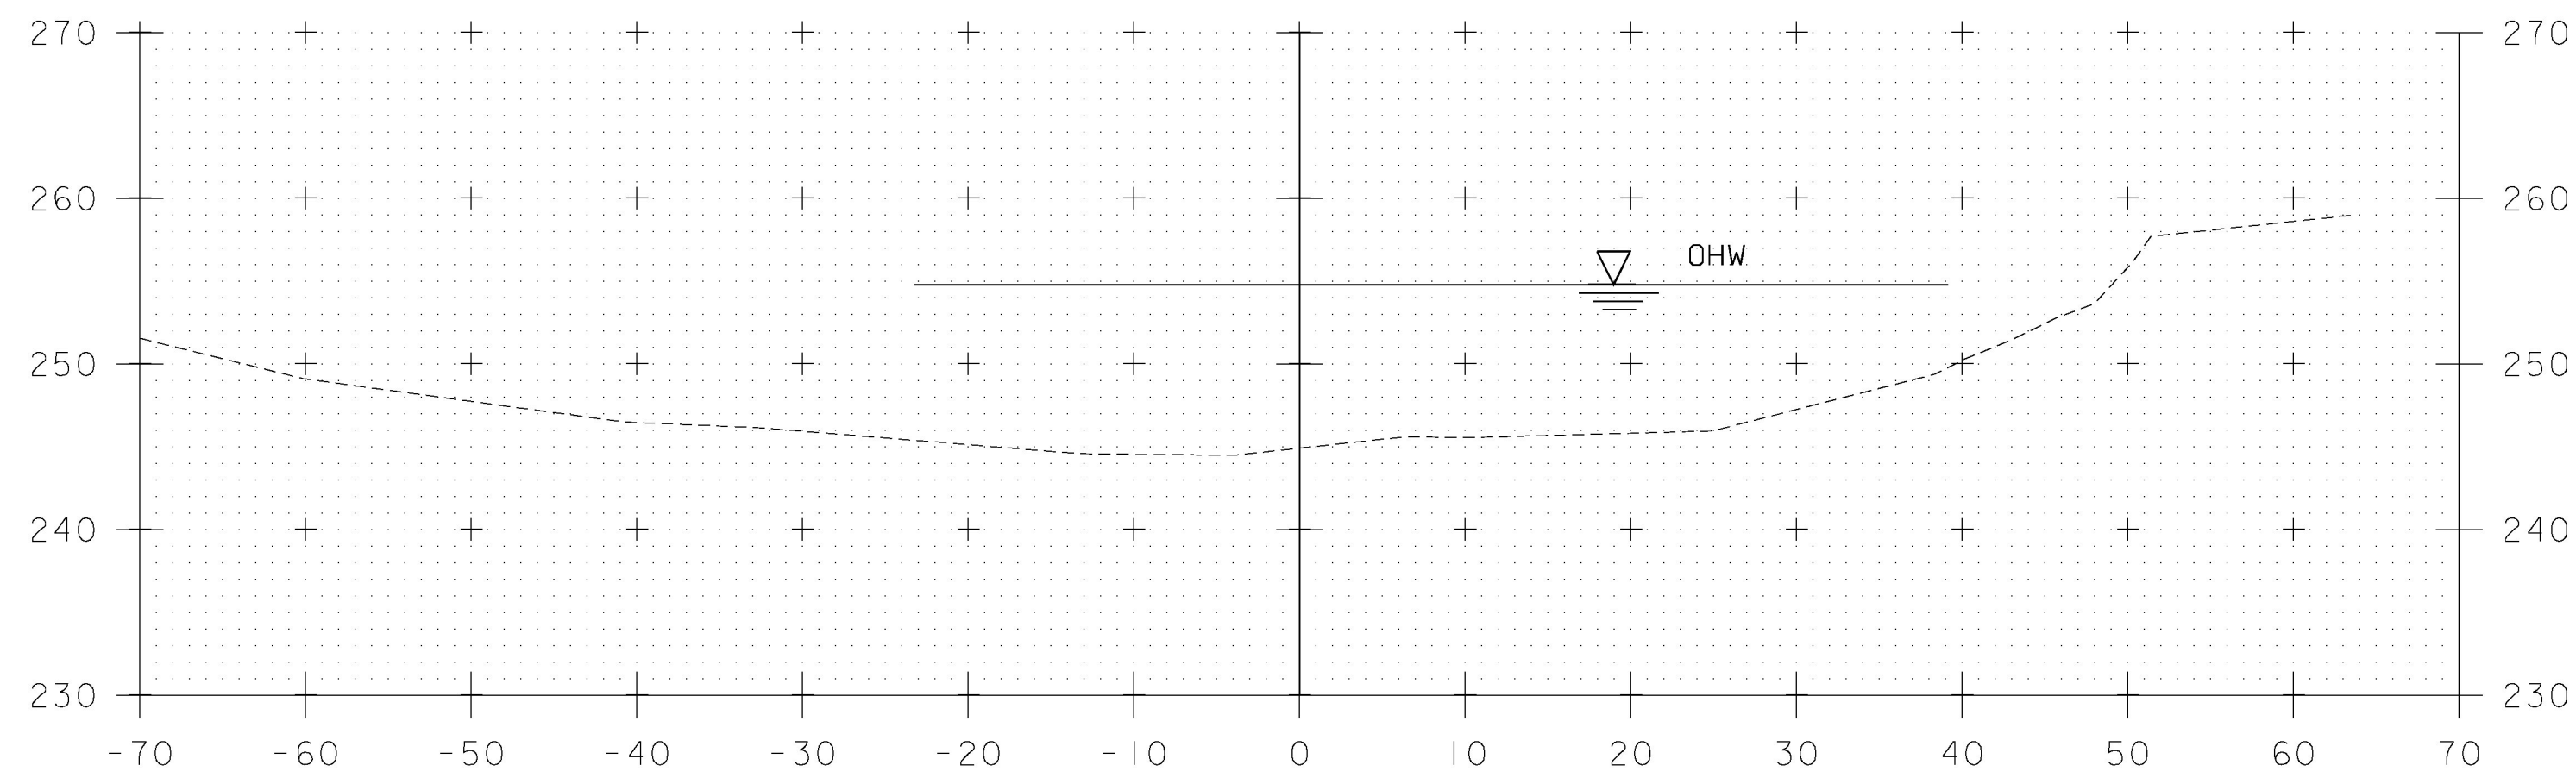


12+50

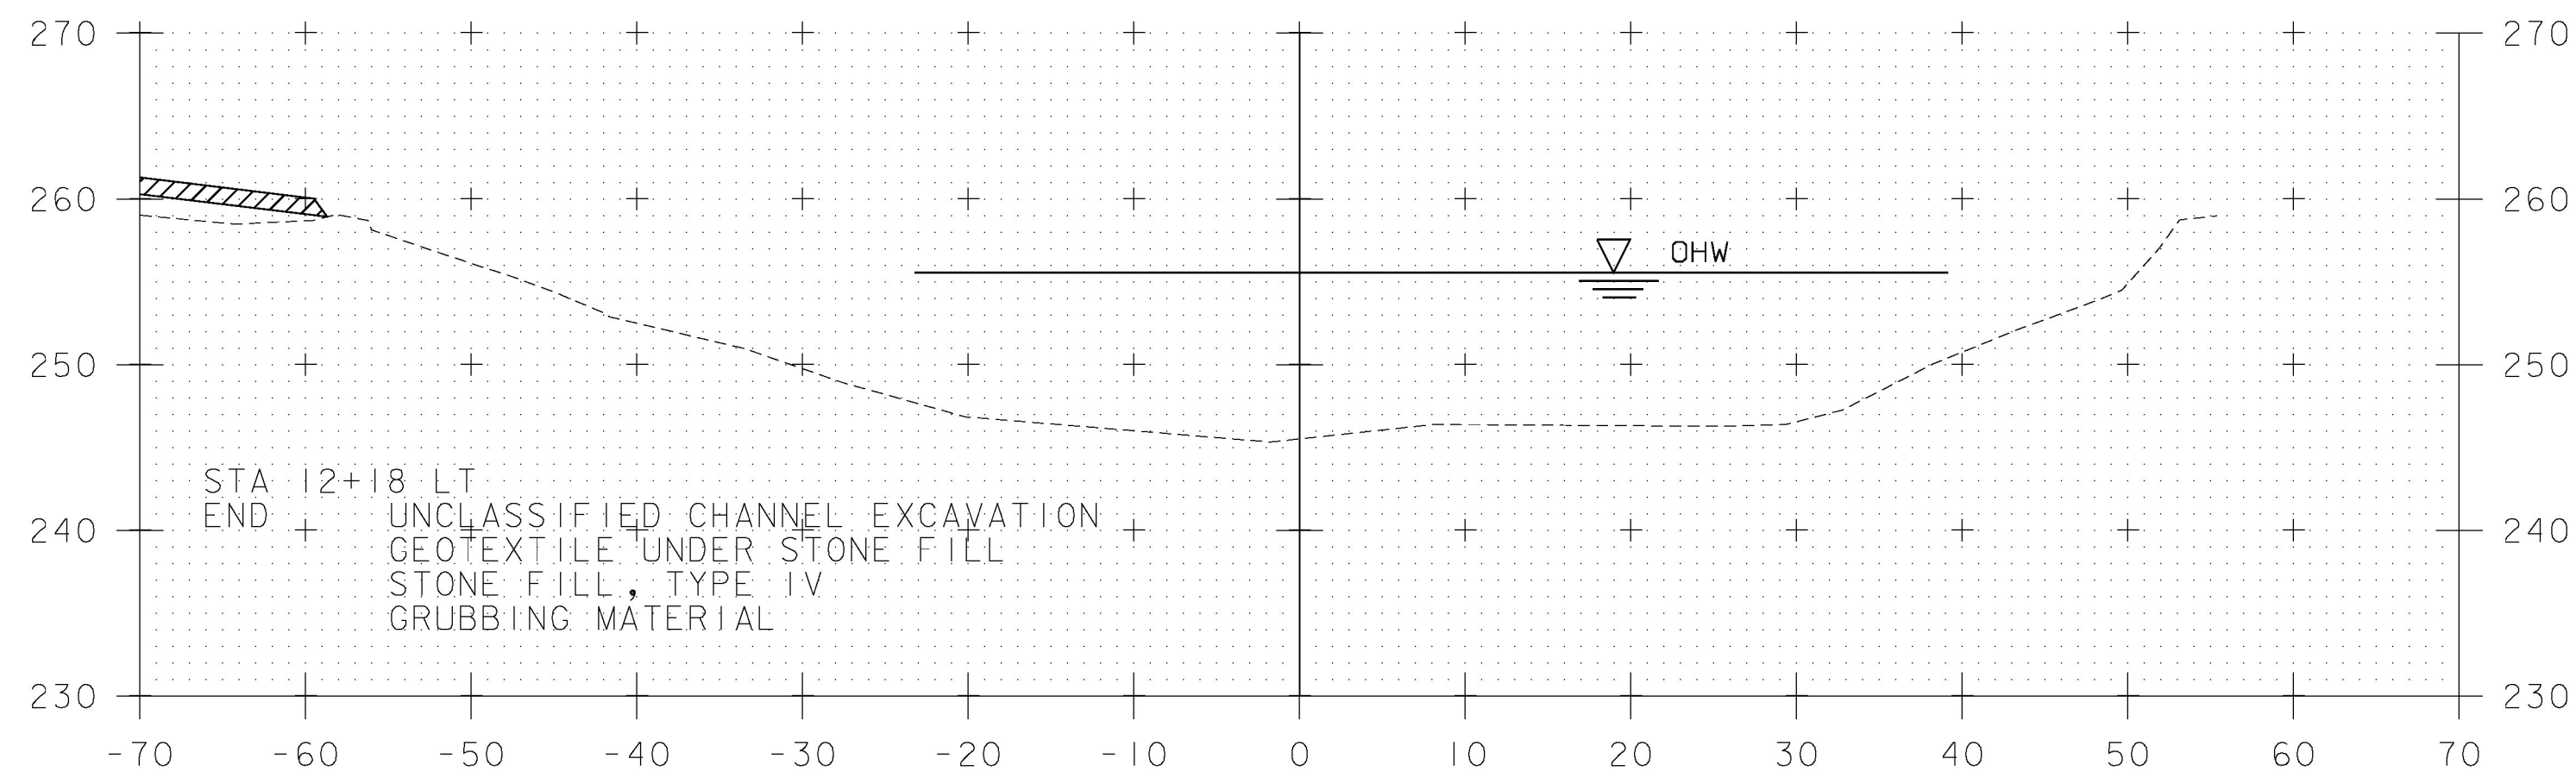

STA 12+18 LT
END UNCLASSIFIED CHANNEL EXCAVATION
GEOTEXTILE UNDER STONE FILL
STONE FILL, TYPE IV
GRUBBING MATERIAL

12+25

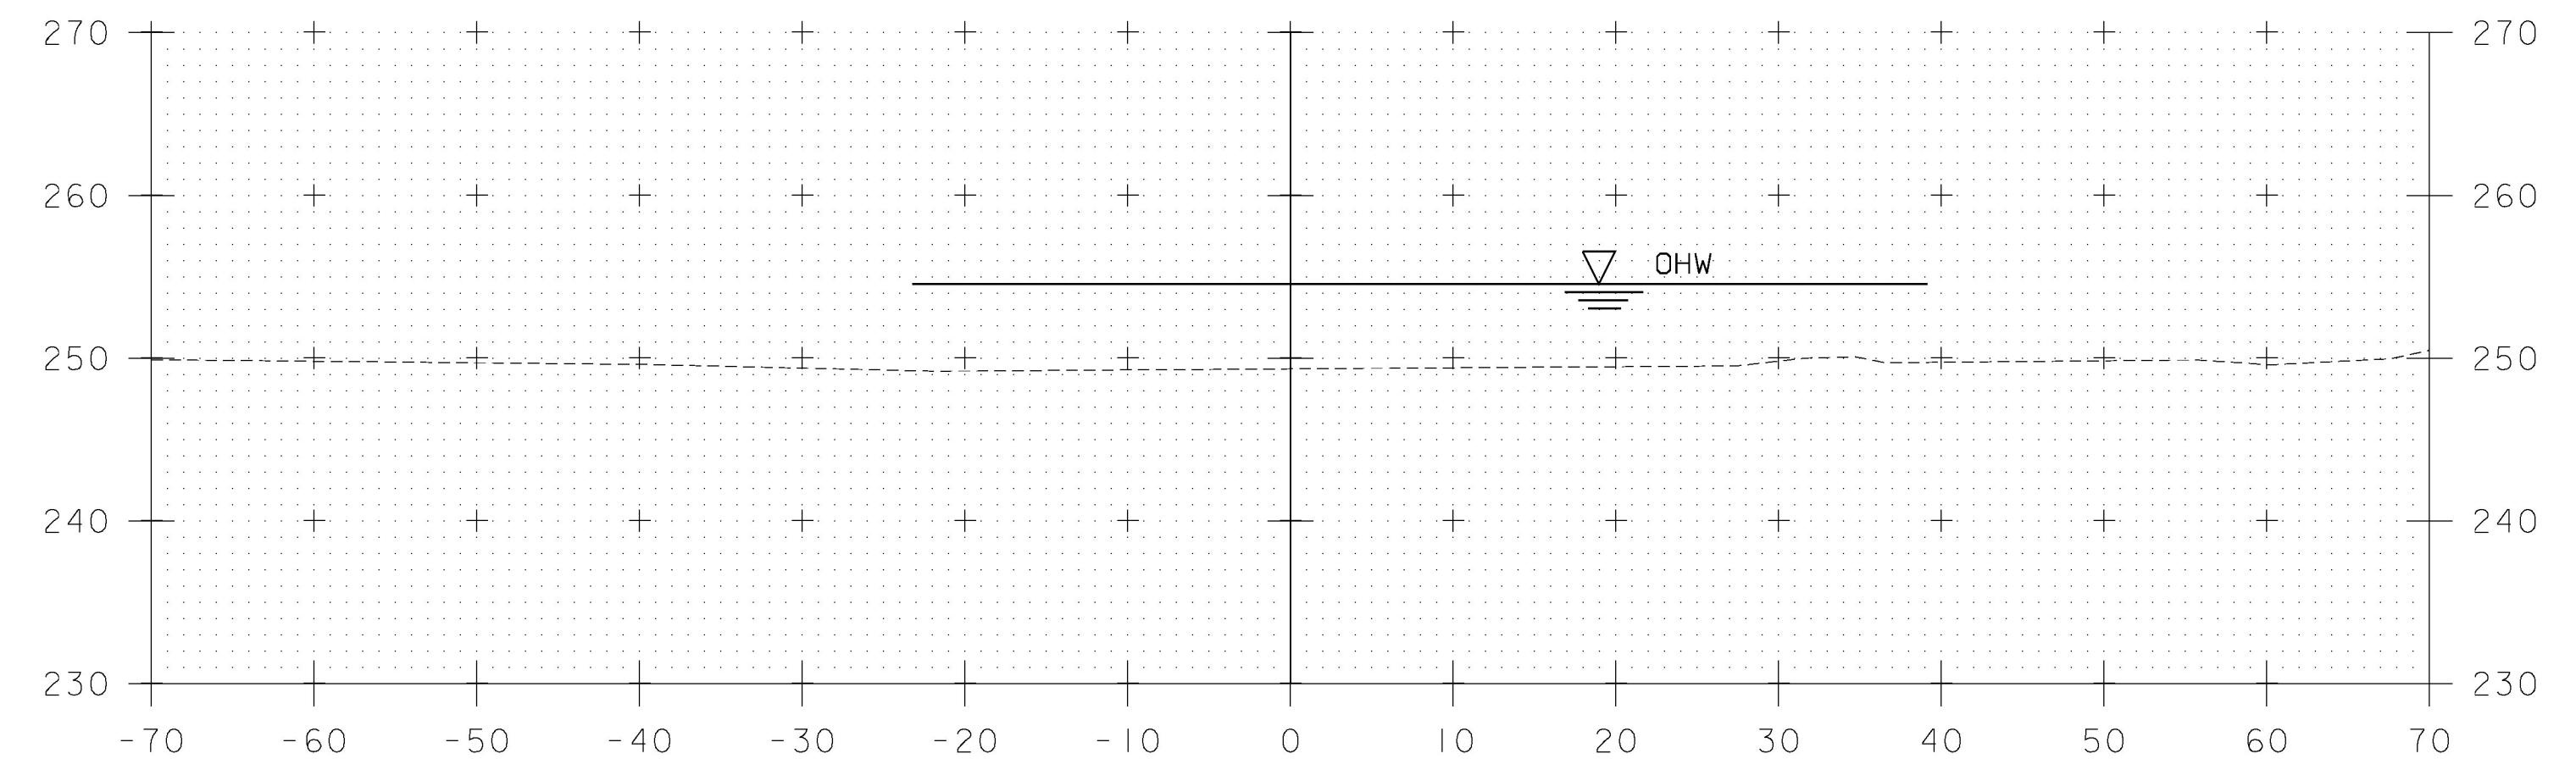

13+00

STA. 12+25 - STA. 13+00

SCALE 1" = 10'-0"
10 0 10

PROJECT NAME: NEW HAVEN	PLOT DATE: 23-JUNE-2015
PROJECT NUMBER: BRF 0183 (I)	DRAWN BY: P ARMANO
FILE NAME: z10j070xsl.dgn	CHECKED BY: R BENJAMIN
PROJECT LEADER: G.K. DONINGTON	SHEET 57 OF 67
DESIGNED BY: P ARMANO	
CHANNEL CROSS SECTIONS	