


1	TITLE SHEET
2	INDEX OF SHEETS & GENERAL NOTES
3-4	LOCATION MAPS 1-2
5	QUANTITY SHEET
6-7	GENERAL SIGN DETAILS 1-2
8	SPECIFIC SIGN DETAILS FOR BARRE TOWN 1 & 2
9	SPECIFIC SIGN DETAILS BARRE TOWN 4
10	SPECIFIC SIGN DETAILS BARRE TOWN 1 & 3 AND WESTFIELD
11	SPECIFIC SIGN DETAILS BARRE TOWN 5
12	SPECIFIC SIGN DETAILS LYNDON AND PLAINFIELD
13-17	BARRE TOWN 1 TRAFFIC SIGN SUMMARY SHEETS 1-5
18-22	BARRE TOWN 2 TRAFFIC SIGN SUMMARY SHEETS 1-5
23-26	BARRE TOWN 3 TRAFFIC SIGN SUMMARY SHEETS 1-4
27-35	BARRE TOWN 4 TRAFFIC SIGN SUMMARY SHEETS 1-9
36-48	BARRE TOWN 5 TRAFFIC SIGN SUMMARY SHEETS 1-13
49-52	LYNDON TRAFFIC SIGN SUMMARY SHEETS 1-4
53-56	PLAINFIELD TRAFFIC SIGN SUMMARY SHEETS 1-4
57-60	WESTFIELD TRAFFIC SIGN SUMMARY SHEETS 1-4
61	TOWN TOTAL SIGN SUMMARY SHEET
62	TOWN HIGHWAY PAVEMENT MARKINGS SHEET
63-64	TRAFFIC CONTROL SHEETS 1-2

STANDARDS

E-121	STANDARD SIGN PLACEMENT CONVENTIONAL ROAD	08/08/1995
E-123	GUIDE SIGN PLACEMENT - MISCELLANEOUS DETAILS	03/16/2004
E-127	ROUTE MARKINGS AT RURAL INTERSECTIONS	08/08/1995
E-136B	STATE ROUTE MARKER SIGN DETAILS	08/08/1995
E-136C	STATE NUMBERED TOWN HIGHWAY SIGN DETAILS	08/08/1995
E-138	MILEMARKER DETAILS STATE AND TOWN HIGHWAYS	05/30/2003
E-145A	REGULATORY SIGN DETAILS - LANE USE CONTROL SIGNS	12/23/1994
E-154	WARNING SIGN DETAILS	05/01/2004
E-164	SQUARE STEEL SIGN POST	06/08/2009
E-191	PAVEMENT MARKING DETAILS	02/01/1999
E-193	PAVEMENT MARKING DETAILS	08/18/1995

- ALL NEW SIGNS SHALL BE IN ACCORDANCE WITH THESE PLANS, THE LATEST EDITION OF THE 2009 MANUAL ON UNIFORM TRAFFIC CONTROL DEVICES, THE STANDARD HIGHWAY SIGNS BOOK (SHS) PUBLISHED BY THE FEDERAL HIGHWAY ADMINISTRATION (FHWA), AND APPLICABLE VTRANS E-SERIES STANDARDS OR AS DIRECTED BY THE ENGINEER. SIGN LOCATIONS AS SHOWN ON THE PLANS ARE APPROXIMATE. EXACT LOCATIONS TO BE DETERMINED BY THE ENGINEER IN THE FIELD.
- ALL SIGNS WITHIN THE PROJECT LIMITS ARE TO BE REPLACED UNLESS OTHERWISE NOTED OR AS DIRECTED BY THE RESIDENT ENGINEER.
- THE CONTRACTOR SHALL BE RESPONSIBLE FOR REPAIRING ANY DAMAGE TO PRIVATE OR PUBLIC PROPERTY CAUSED BY THE CONTRACTOR, AT THE CONTRACTORS EXPENSE.
- EXISTING STREET NAME SIGNS ATTACHED TO SIGN POSTS THAT ARE TO BE REPLACED, SHALL BE REMOVED AND INSTALLED ONTO NEW POSTS. ALL WORK AND MATERIALS NECESSARY TO REMOVE AND INSTALL THE STREET NAME SIGNS SHALL BE PAID UNDER ITEM 675.60 ERECTING SALVAGED SIGNS. AN ESTIMATED QUANTITY HAS BEEN ADDED TO PAY FOR THIS WORK.
- ALL EXISTING STREET NAME SIGNS INSTALLED ON STAND ALONE SIGN POSTS SHALL BE RETAINED WITHIN THE PROJECT LIMITS.
- ALL SIGN PLACEMENT SHALL BE IN CONFORMANCE WITH STATE STANDARD E-121 STANDARD SIGN PLACEMENT CONVENTIONAL ROADS.
- ALL SIGN LETTERING, DIGITS, ARROWS, AND DESIGN OF SYMBOLS FOR SIGNS DETAILED IN THESE PLANS SHALL CONFORM WITH THE "STANDARD ALPHABET FOR HIGHWAY SIGNS AND PAVEMENT MARKING" AS ADOPTED BY THE U.S. DEPARTMENT OF TRANSPORTATION AND THE FEDERAL HIGHWAY ADMINISTRATION (FHWA), UNLESS OTHERWISE DETAILED.
- ALL SIGNS SHALL BE FABRICATED IN ACCORDANCE WITH THE "MANUAL ON UNIFORM TRAFFIC CONTROL DEVICES" (2009 MUTCD) AND ITS REVISIONS, AS WELL AS, THE STANDARD HIGHWAY HIGHWAY SIGNS "BOOK (SHS) PUBLISHED BY THE FEDERAL HIGHWAY ADMINISTRATION (FHWA).
- WITHIN THE TRAFFIC SIGN SUMMARY SHEETS FY= FLUORESCENT YELLOW SHEETING (ASTM VII, VIII, OR IX) AND FYG = FLUORESCENT YELLOW-GREEN SHEETING (ASTM TYPE VII, VIII, OR IX).
- UNLESS OTHERWISE DETAILED ON THE PLANS, ALL SIGN BASE MATERIAL SHALL BE FLAT SHEET ALUMINUM WITH THE FOLLOWING MINIMUM THICKNESSES:

SIZES	24" X 8"	24" X 10"	24" X 12"	24" X 18"	24" X 24"	24" X 30"
		36" X 12"				
		36" X 15"				
		36" X 18"	36" X 18"	48" X 18"		
		36" X 24"	36" X 24"	48" X 24"		
	30" X 12"	30" X 42"	30" X 42"	48" X 30"		
	12" X 12"	36" X 8"	36" X 36"	48" X 42"		
	18" X 18"	42" X 8"	36" X 48"	48" X 48"		
	21" X 15"	48" X 8"	36" X 54"	48" X 60"		
THICKNESS	0.060"	0.080"	0.100"	0.125"		

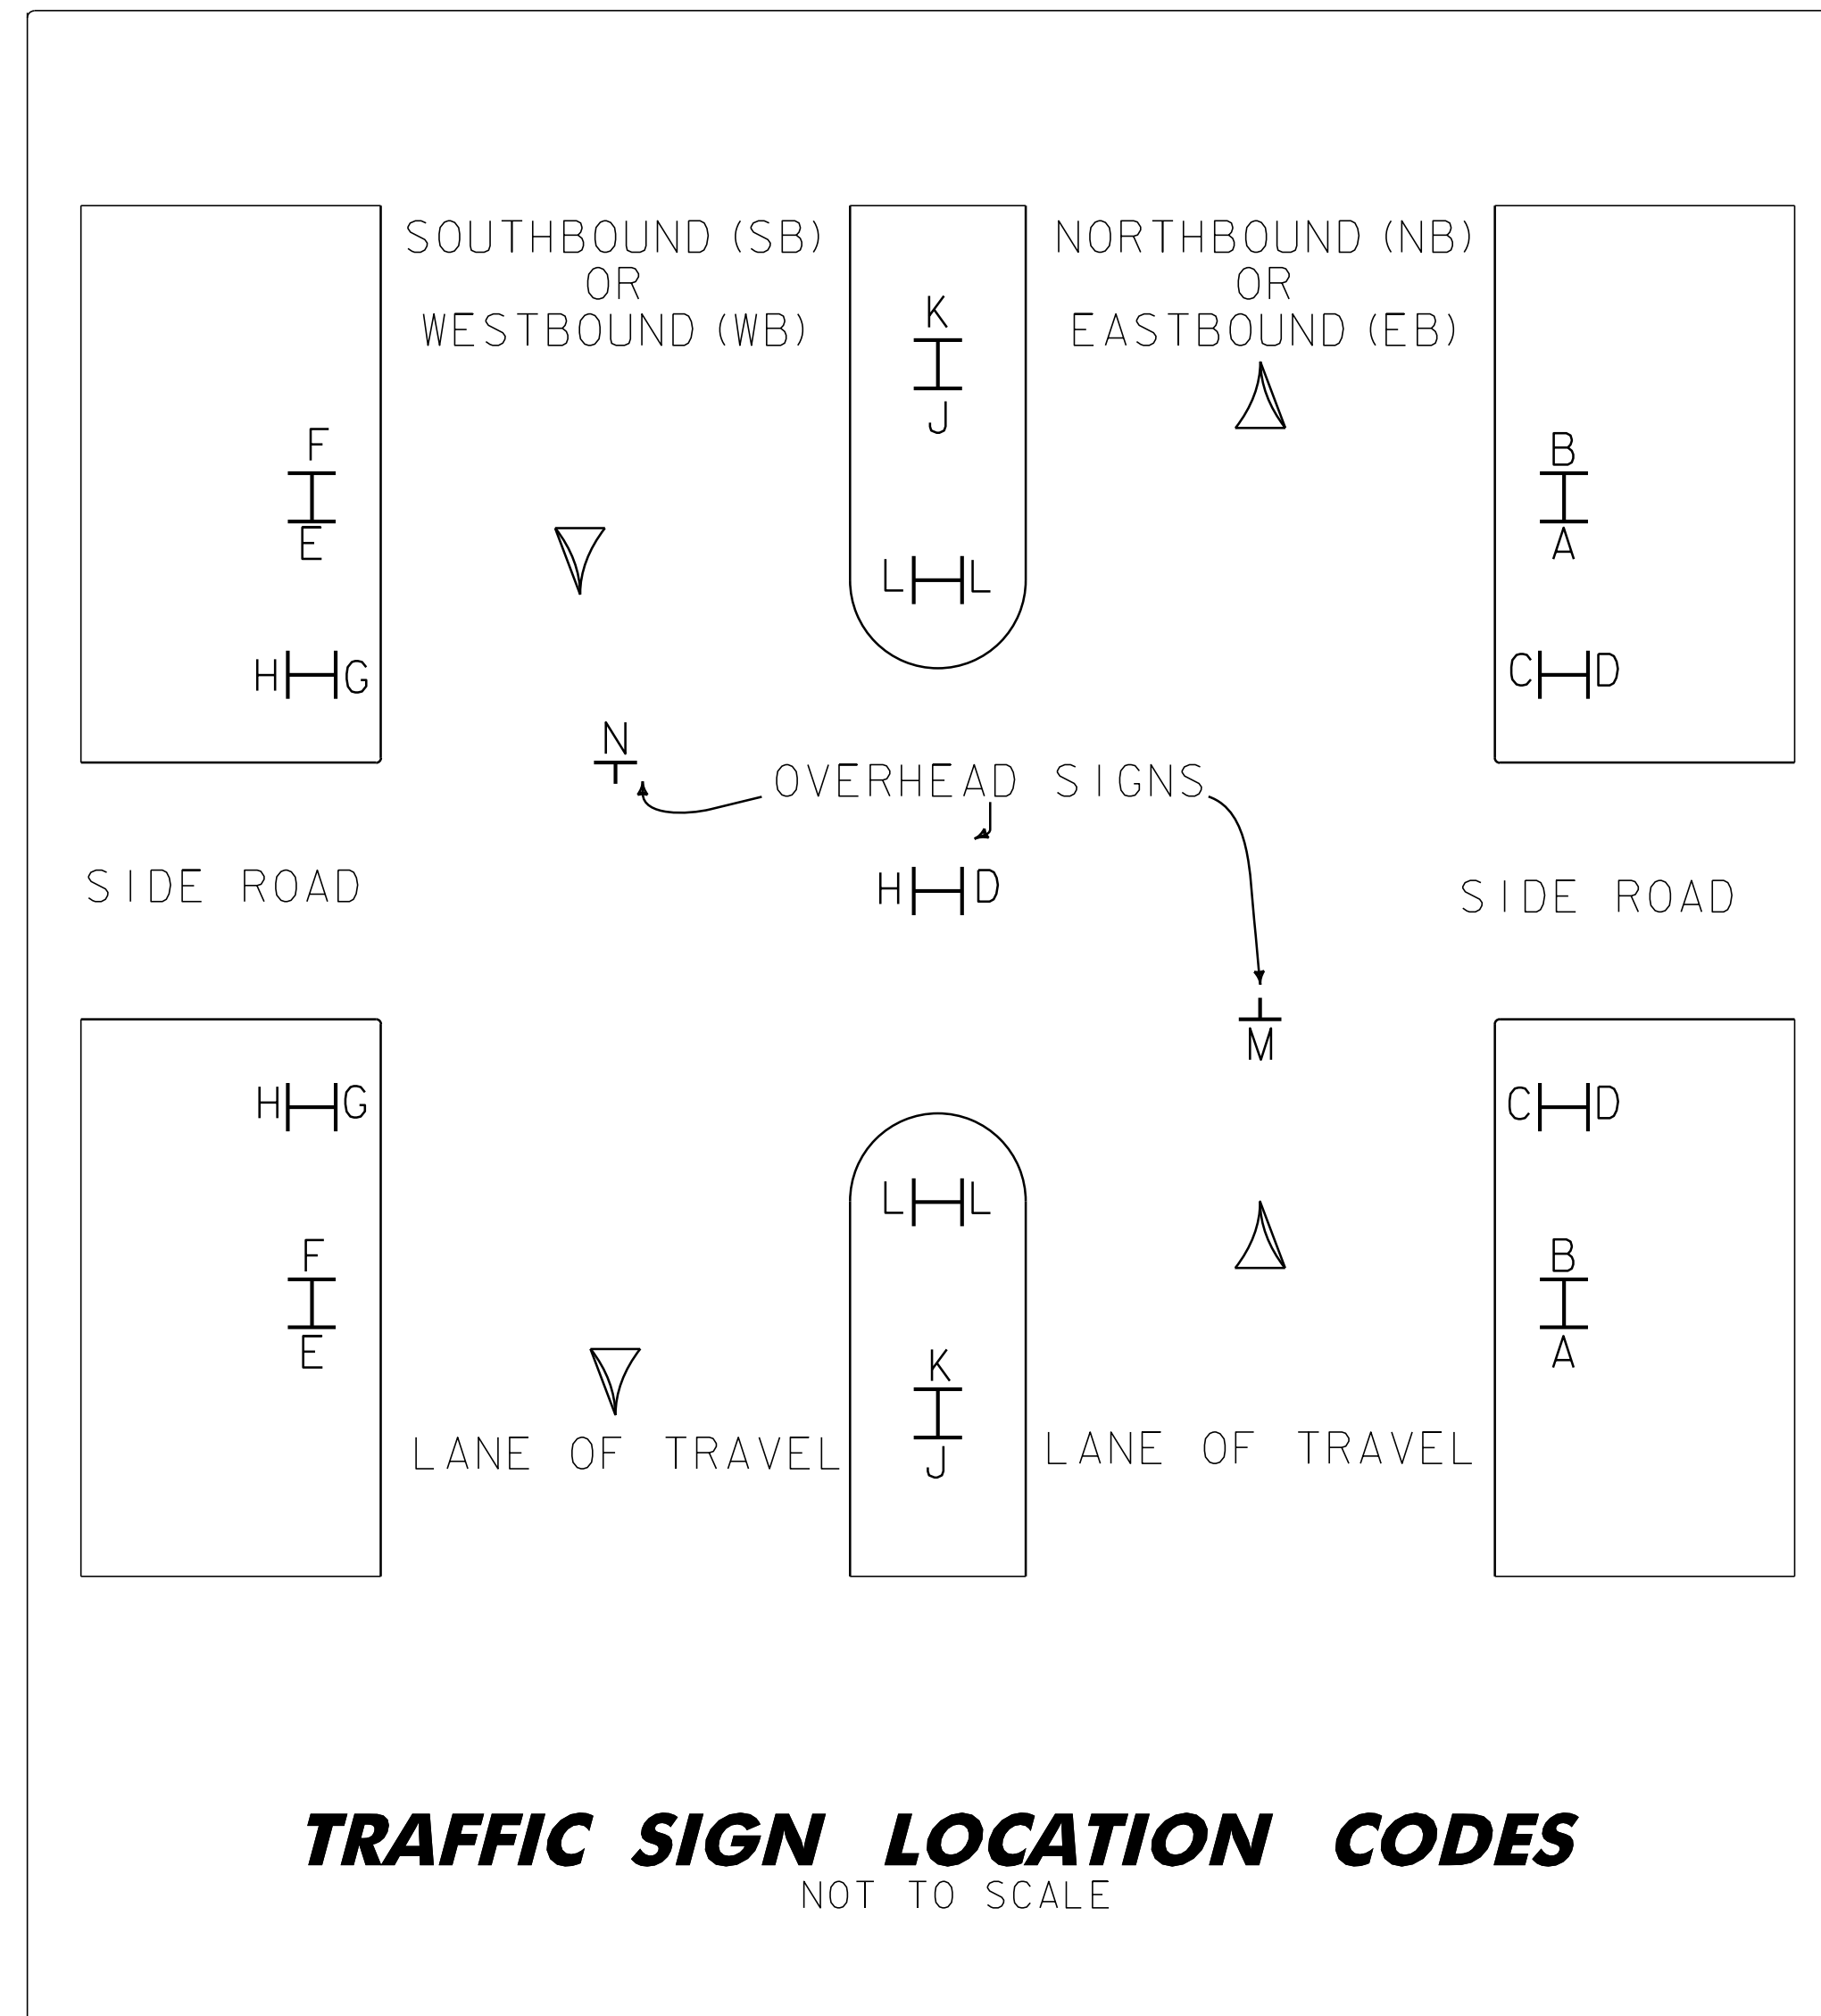

**TRAFFIC SIGN LOCATION CODES**  
NOT TO SCALE

