


1.50" RADIUS, 0.375" BORDER, 0.00" INDENT  
 COLORS: LEGEND - WHITE  
 BACKGROUND - GREEN  
 TEXT STYLE: B

**D1-1**



1.50" RADIUS, 0.375" BORDER, 0.00" INDENT  
 COLORS: LEGEND - WHITE  
 BACKGROUND - GREEN  
 TEXT STYLE: B

**D1-1**

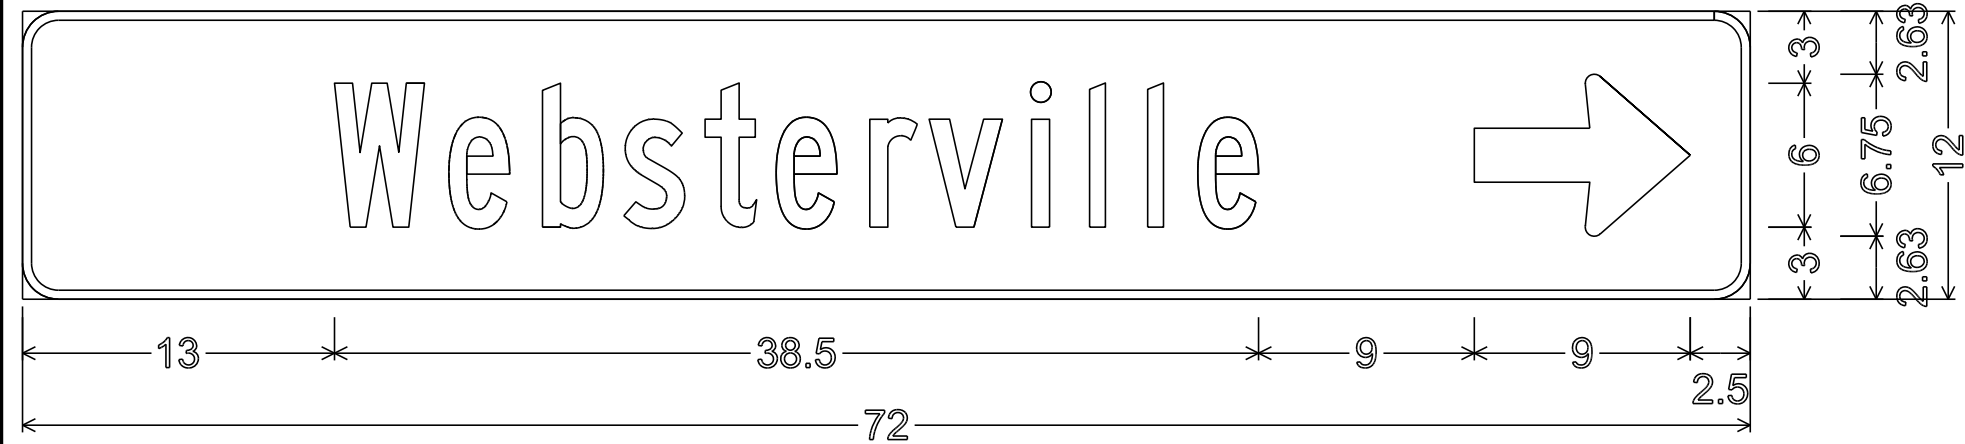


1.50" RADIUS, 0.375" BORDER, 0.00" INDENT  
 COLORS: LEGEND - WHITE  
 BACKGROUND - GREEN  
 TEXT STYLE: B

**D1-1**




1.50" RADIUS, 0.375" BORDER, 0.00" INDENT  
 COLORS: LEGEND - WHITE  
 BACKGROUND - GREEN  
 TEXT STYLE: B

**D1-1**

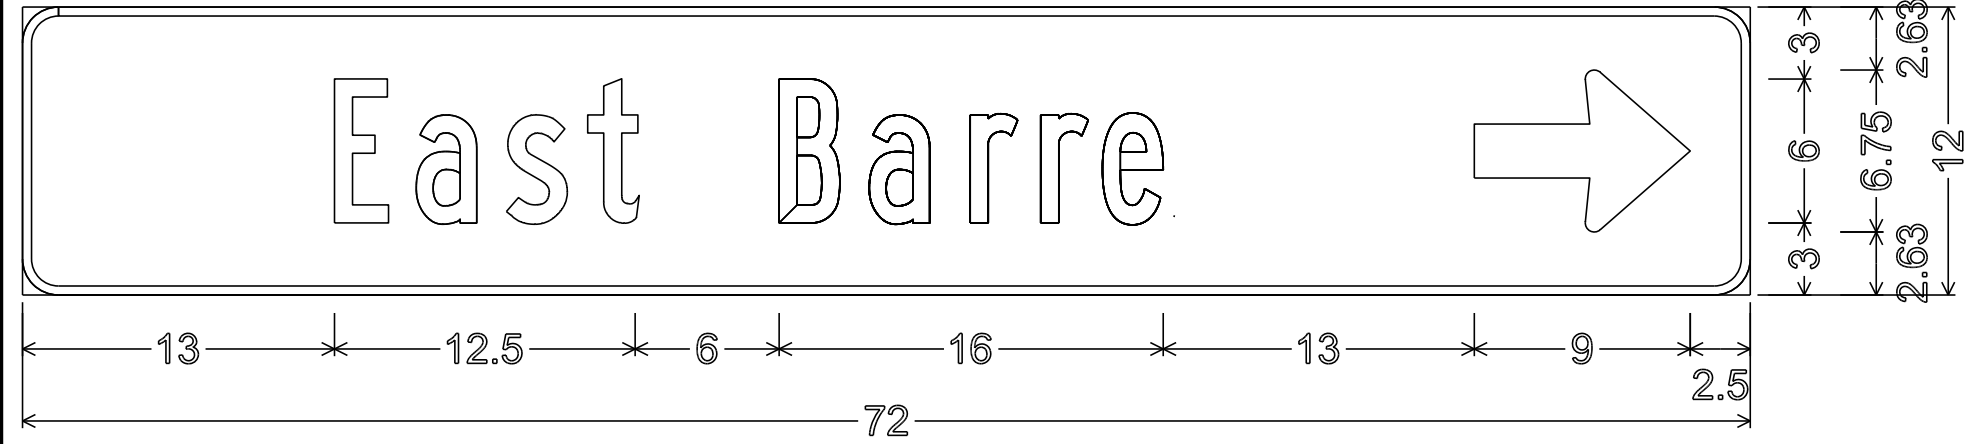

1.50" RADIUS, 0.375" BORDER, 0.00" INDENT  
 COLORS: LEGEND - WHITE  
 BACKGROUND - GREEN  
 TEXT STYLE: B

**D1-1**

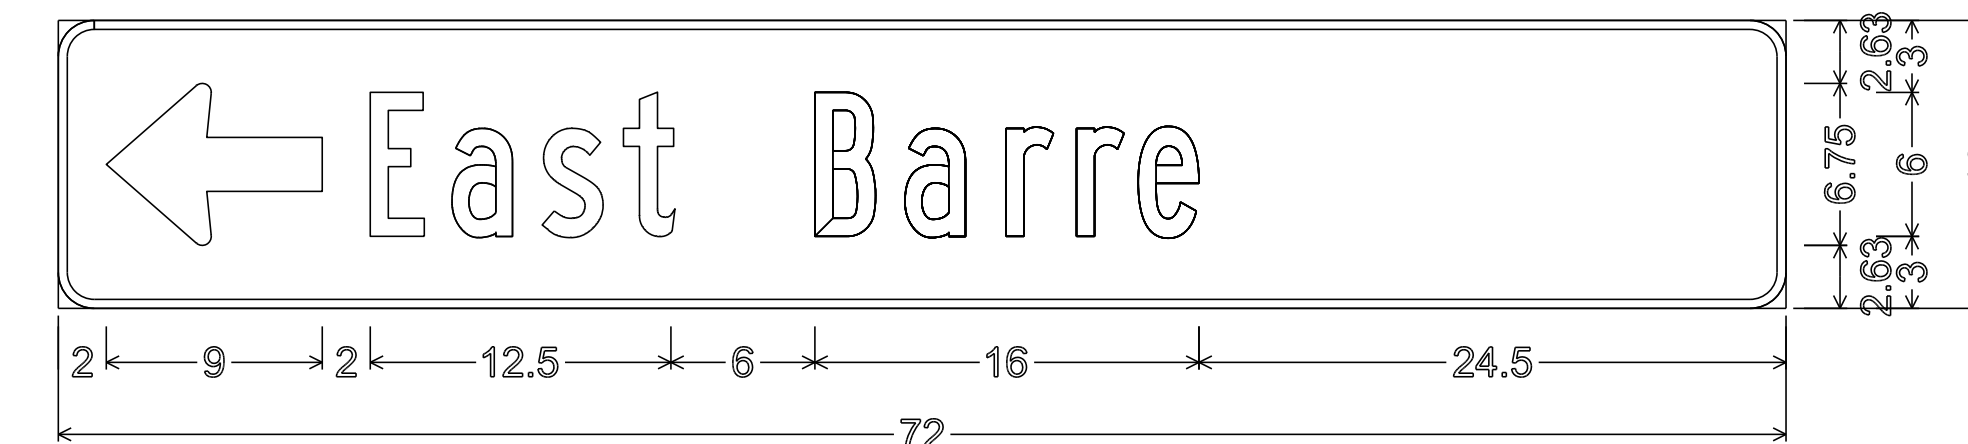


1.50" RADIUS, 0.375" BORDER, 0.00" INDENT  
 COLORS: LEGEND - WHITE  
 BACKGROUND - GREEN  
 TEXT STYLE: B

**D1-1**




1.50" RADIUS, 0.375" BORDER, 0.00" INDENT  
 COLORS: LEGEND - WHITE  
 BACKGROUND - GREEN  
 TEXT STYLE: B

**D1-1**

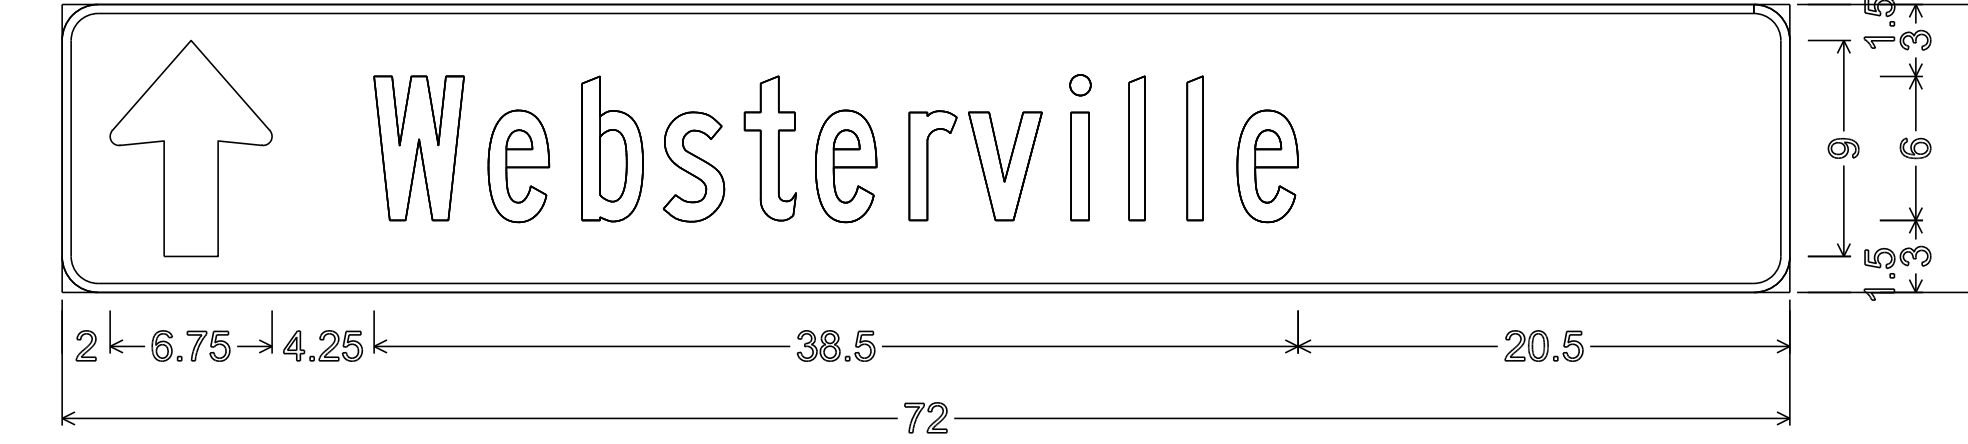

1.50" RADIUS, 0.375" BORDER, 0.00" INDENT  
 COLORS: LEGEND - WHITE  
 BACKGROUND - GREEN  
 TEXT STYLE: B

**D1-1**

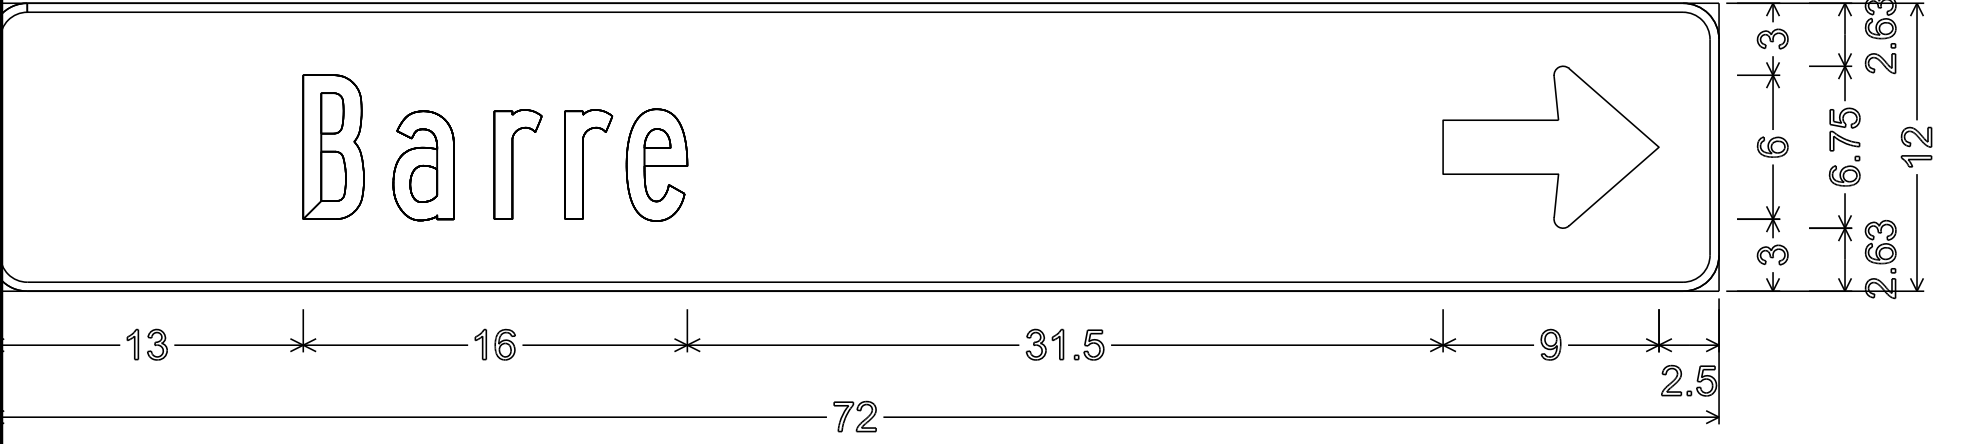


1.50" RADIUS, 0.375" BORDER, 0.00" INDENT  
 COLORS: LEGEND - WHITE  
 BACKGROUND - GREEN  
 TEXT STYLE: B

**D1-1**




3.0" RADIUS, 0.75" BORDER, 0.50" INDENT  
 COLORS: LEGEND - BLACK  
 BACKGROUND - YELLOW  
 TEXT STYLE: D

**W16-8aP**

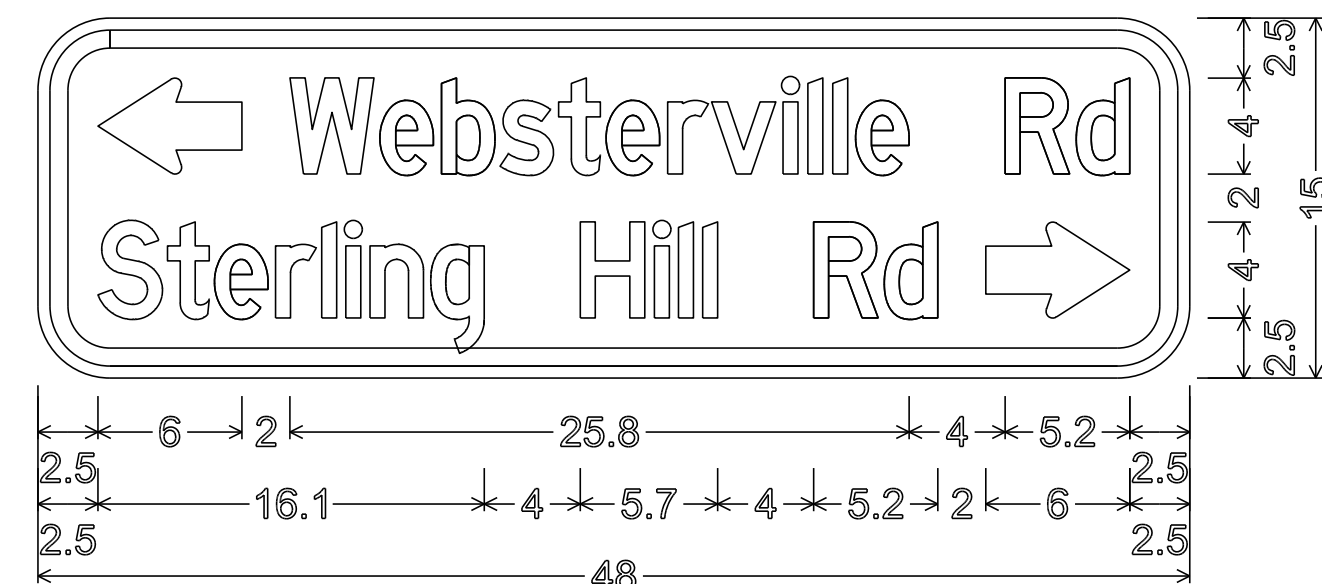


3.0" RADIUS, 0.75" BORDER, 0.50" INDENT  
 COLORS: LEGEND - BLACK  
 BACKGROUND - YELLOW  
 TEXT STYLE: D

**W16-8aP**

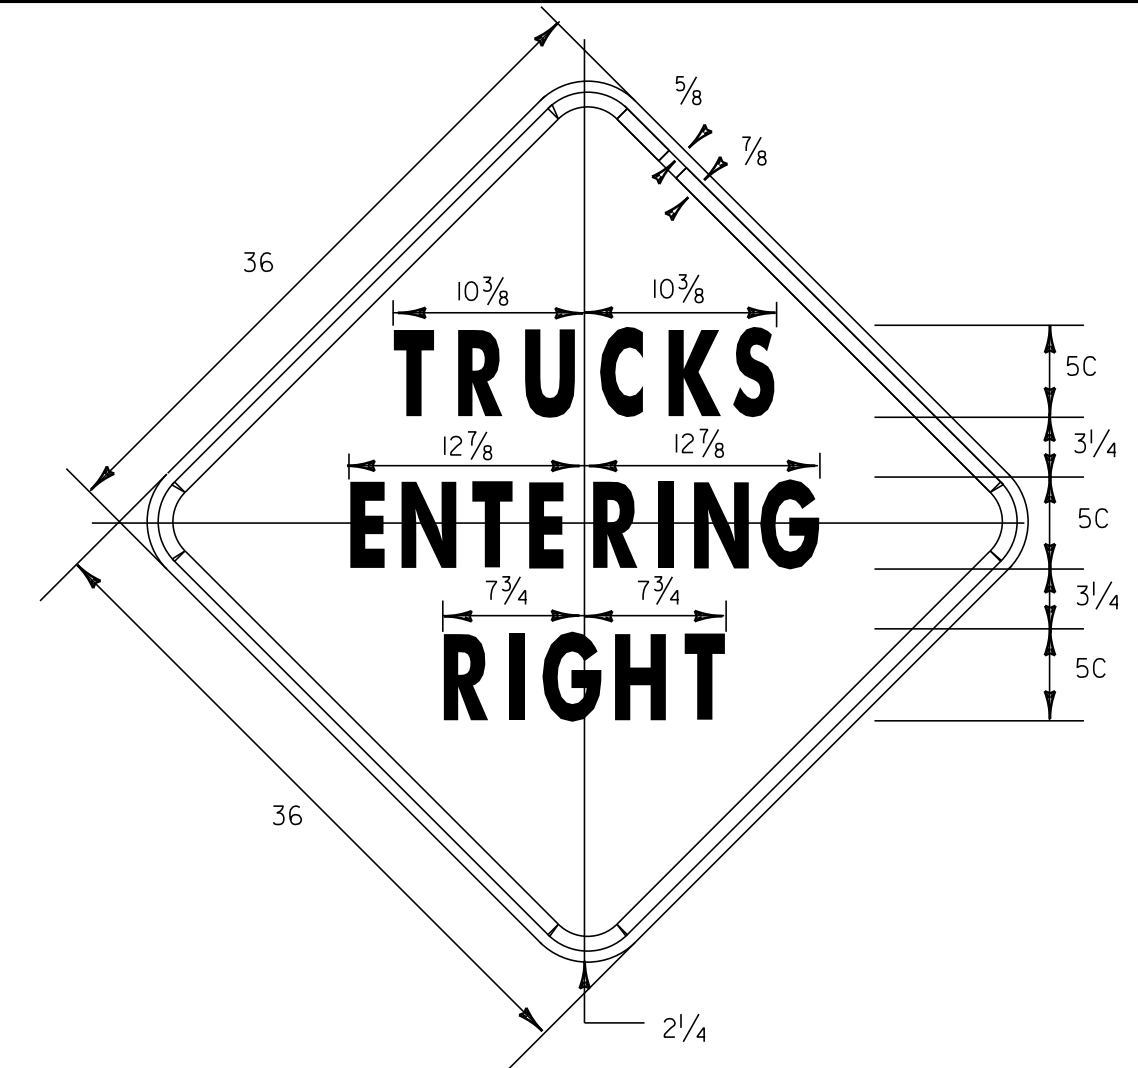

1.875" RADIUS, 0.75" BORDER, 0.50" INDENT  
 COLORS: LEGEND - BLACK  
 BACKGROUND - YELLOW  
 TEXT STYLE: C

**VW-081**

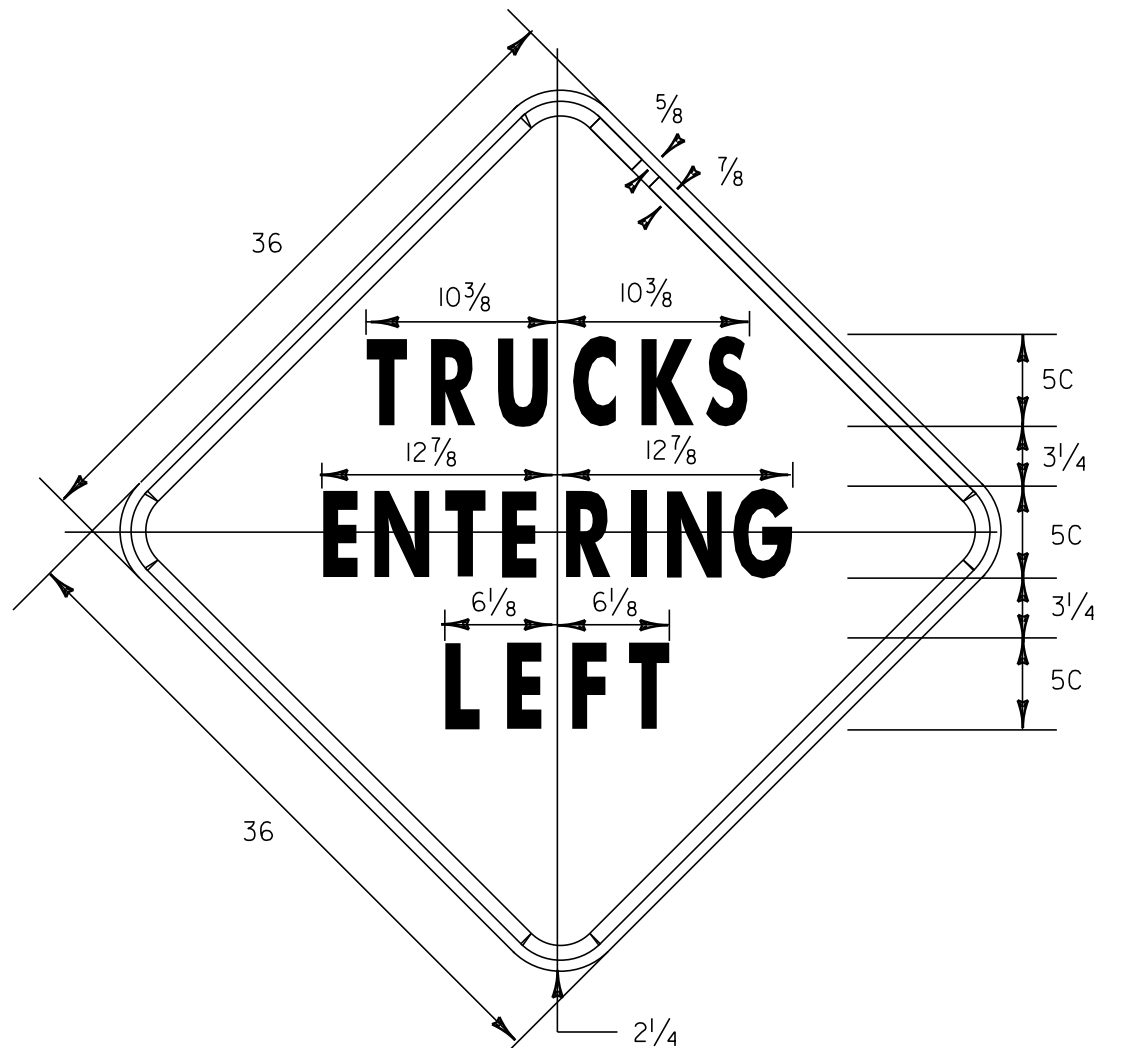

1.875" RADIUS, 0.75" BORDER, 0.50" INDENT  
 COLORS: LEGEND - BLACK  
 BACKGROUND - YELLOW  
 TEXT STYLE: C

**VW-084**

ALL DIMENSIONS SHOWN IN INCHES UNLESS OTHERWISE NOTED.

PROJECT NAME: STATEWIDE NORTHEAST REGION  
 PROJECT NUMBER: STP HRRR(4)

FILE NAME: I0K016\_wrk.dgn  
 PROJECT LEADER: JLS  
 DESIGNED BY: NLA  
 SPECIFIC SIGN DETAILS BARRE TOWN 4

PLOT DATE: 13-SEP-2012 15:46  
 DRAWN BY: NLA  
 CHECKED BY: JLS  
 SHEET 9 OF 64

**BARRE TOWN 4**