

**D1-1**




**D1-1**




**D1-1**



**D1-1**

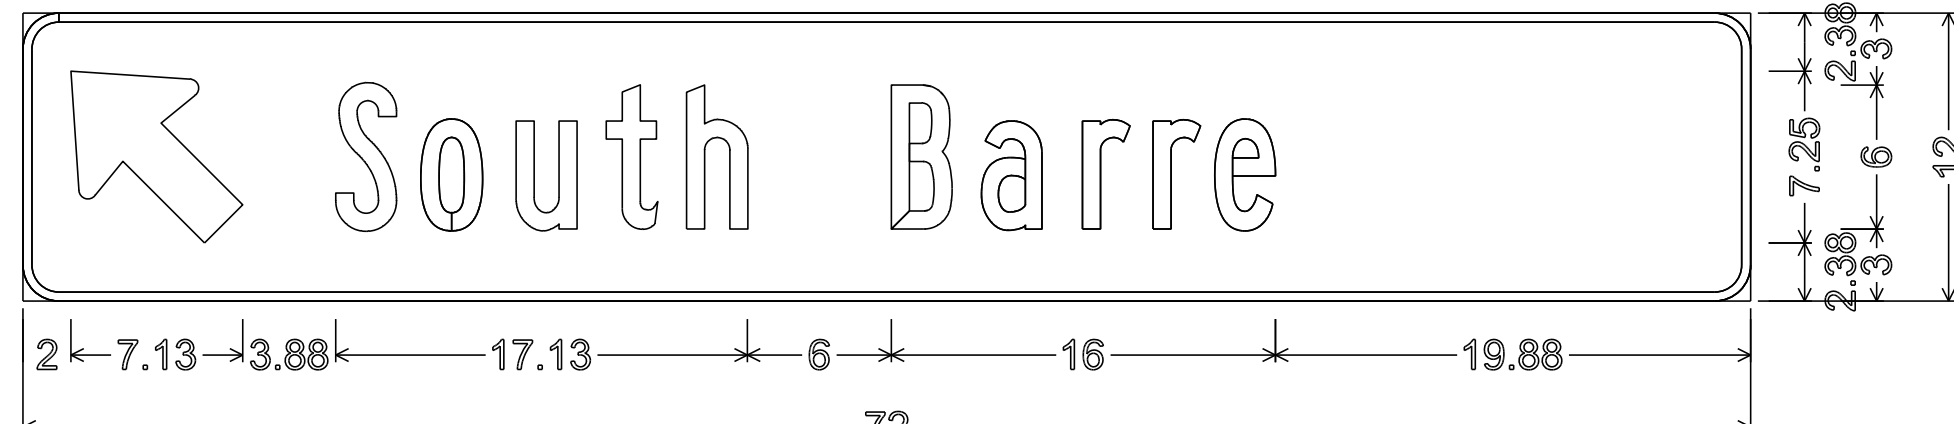

**D1-1**

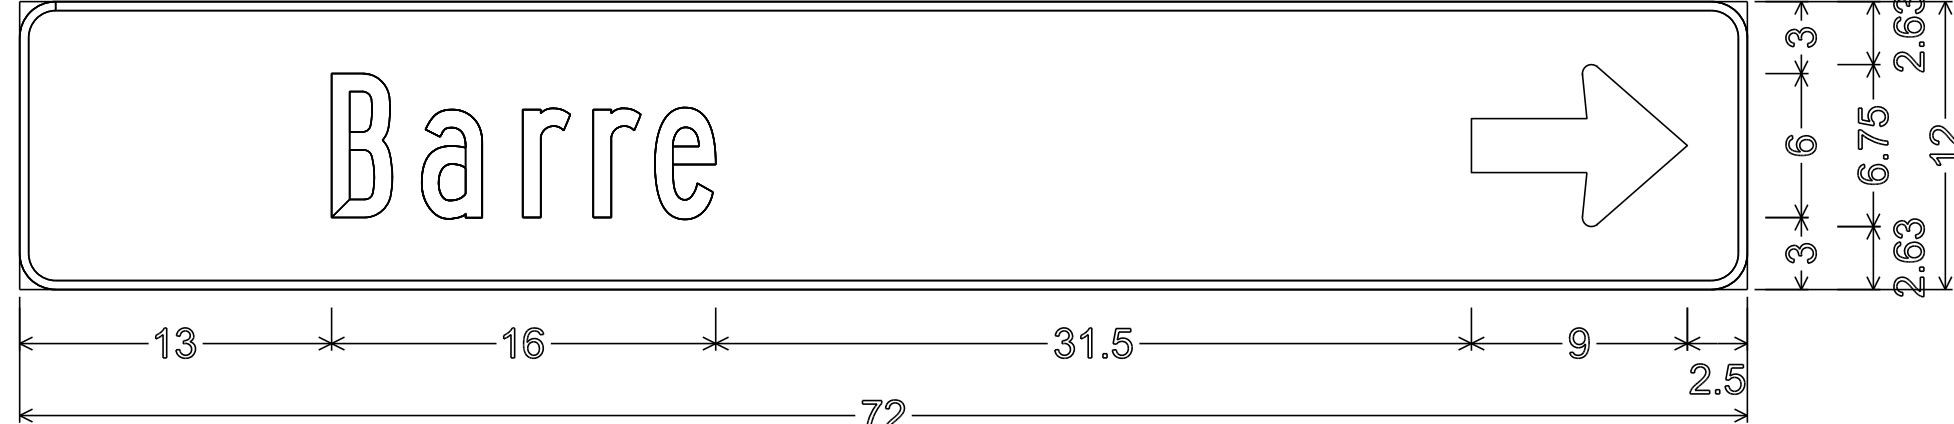


**D1-1**




**D1-1**




**D1-1**

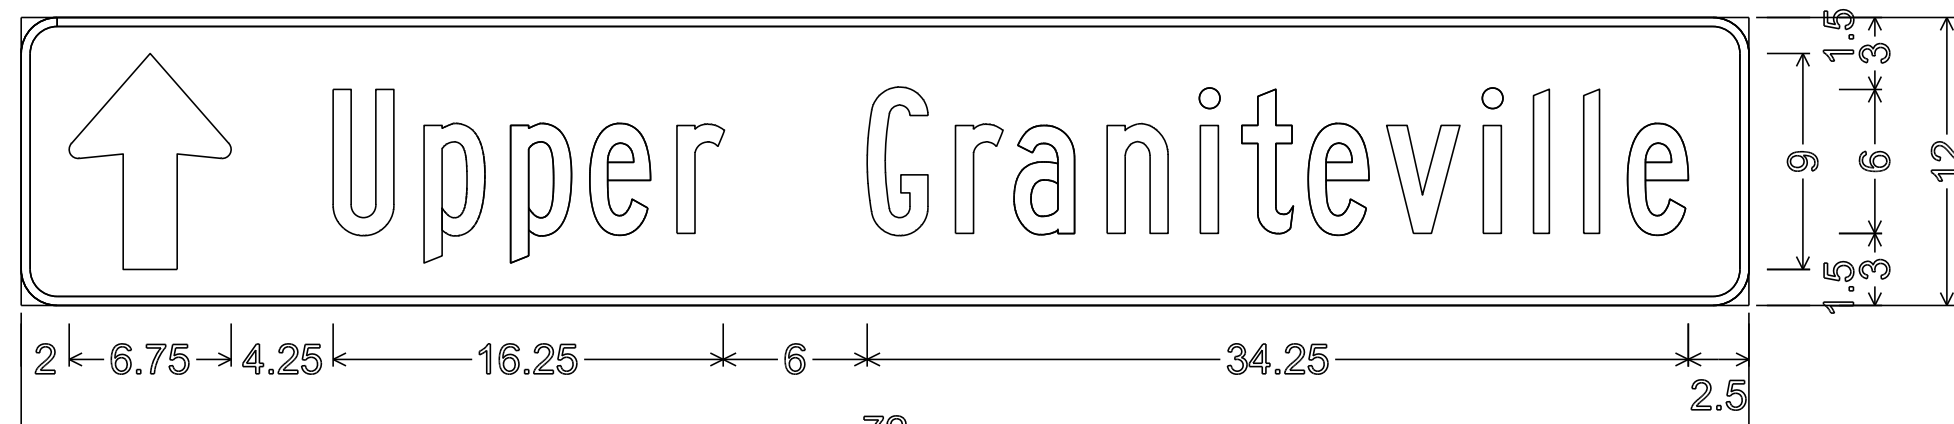


**D1-1**

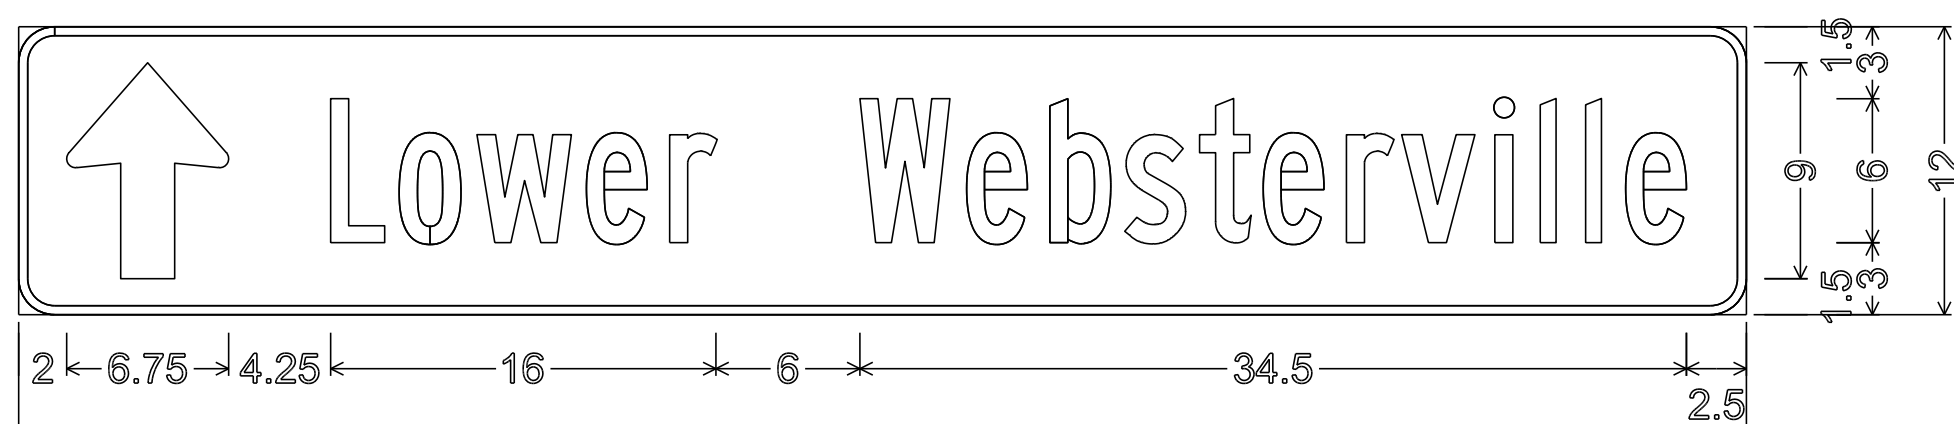


**D1-1**

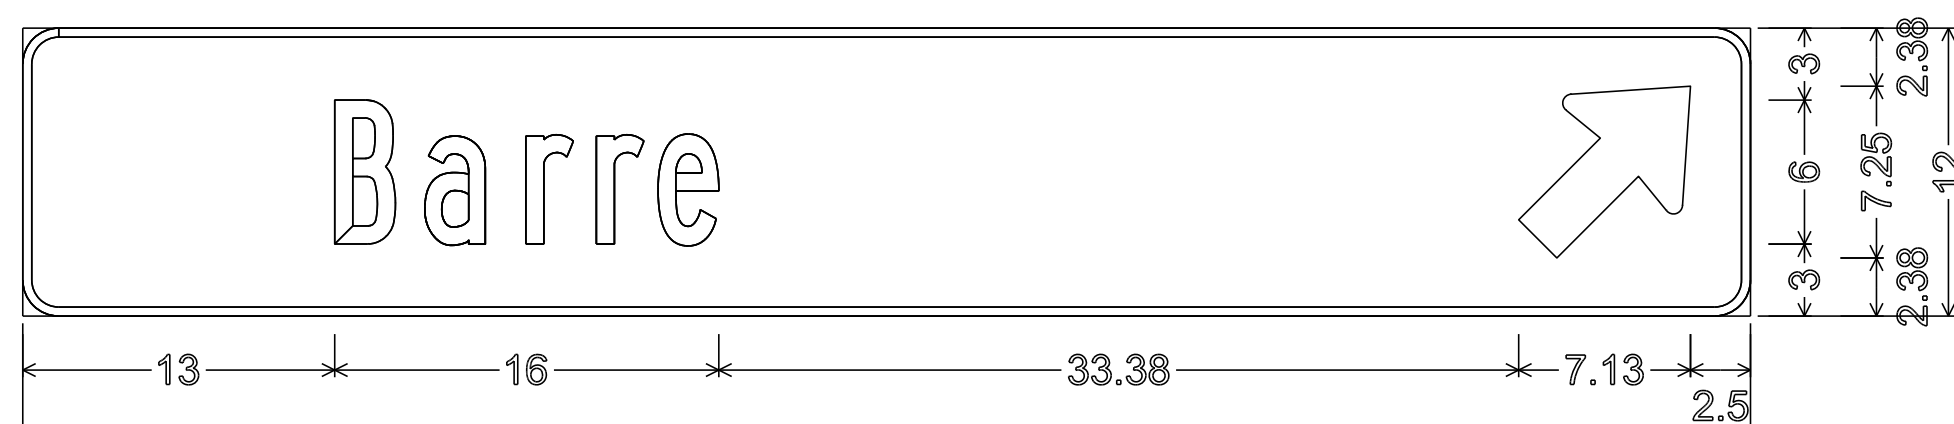

**D1-1**

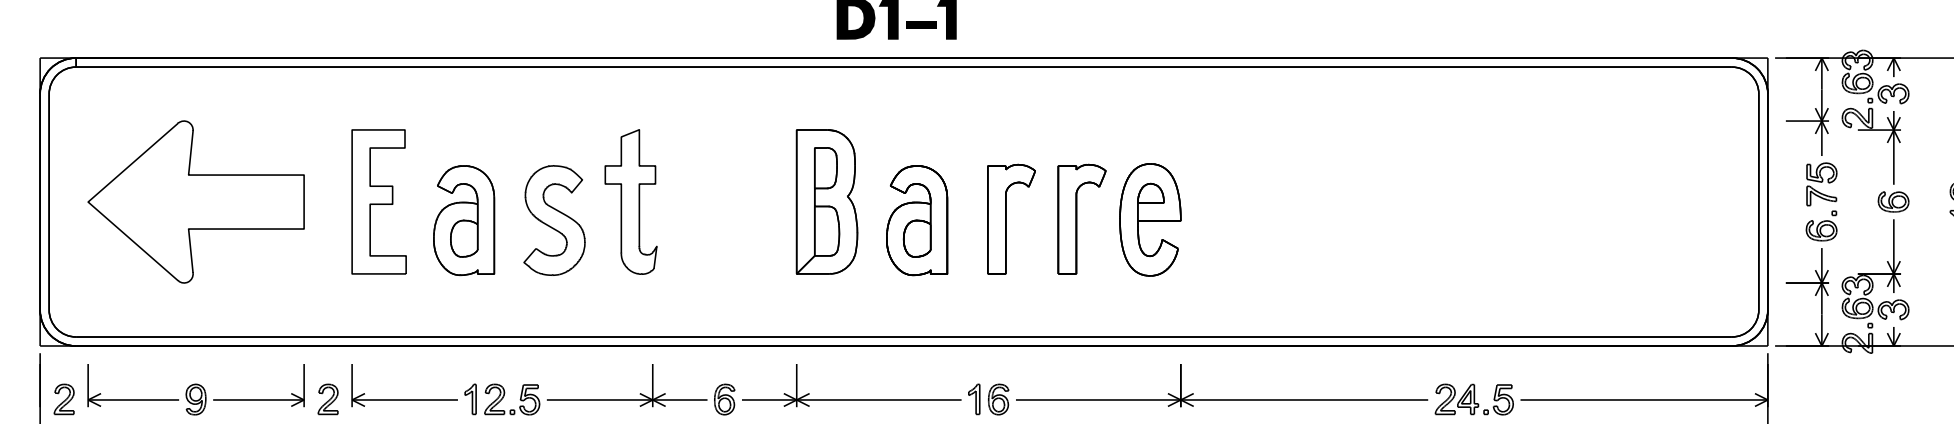


**D1-1**

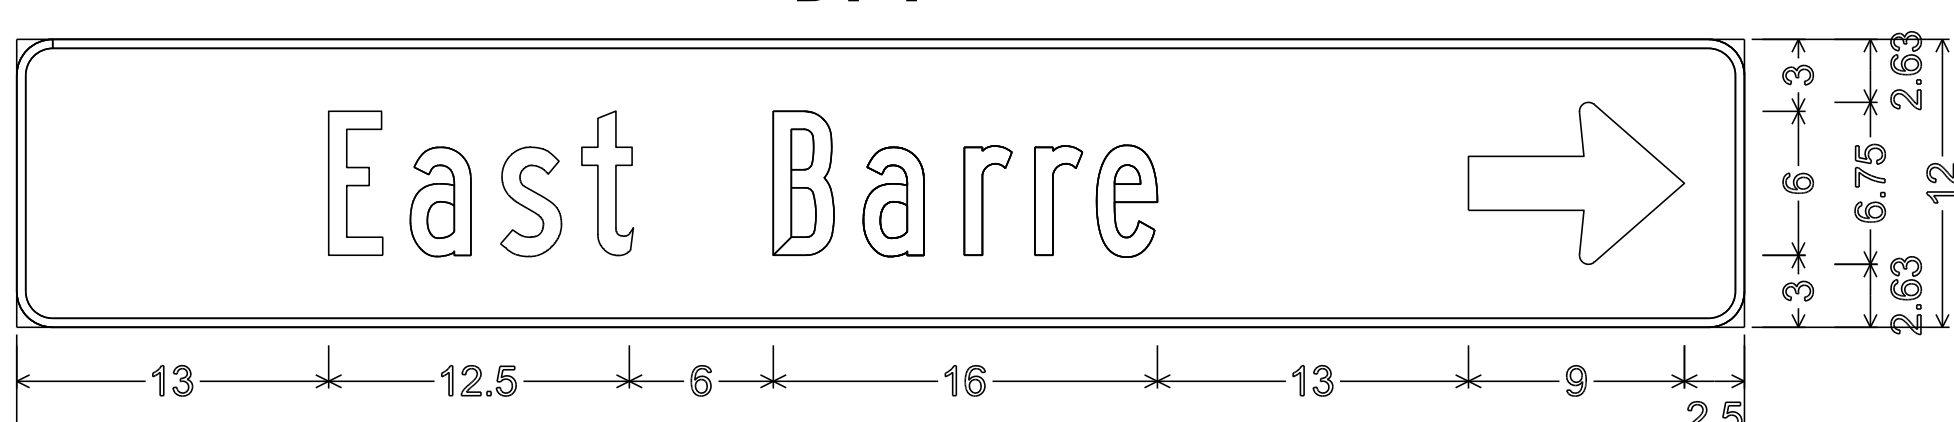

**D1-1**



**W16-8P**

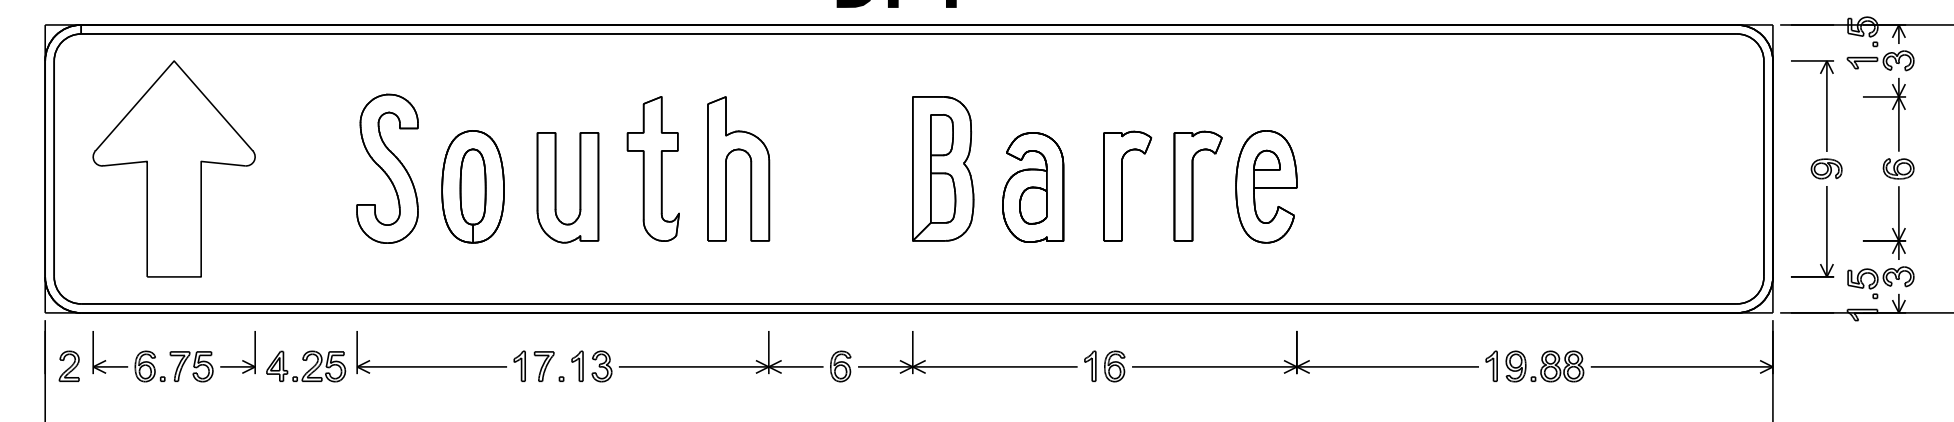

**D1-1**

ALL DIMENSIONS SHOWN IN INCHES UNLESS OTHERWISE NOTED.

PROJECT NAME: STATEWIDE NORTHEAST REGION  
 PROJECT NUMBER: STP HRRR(4)

**BARRE TOWN 5**

FILE NAME: I0K016\_wrk.dgn PLOT DATE: 13-SEP-2012 15:46  
 PROJECT LEADER: JLS DRAWN BY: NLA  
 DESIGNED BY: NLA CHECKED BY: JLS  
 SPECIFIC SIGN DETAILS BARRE TOWN 5 SHEET II OF 64